

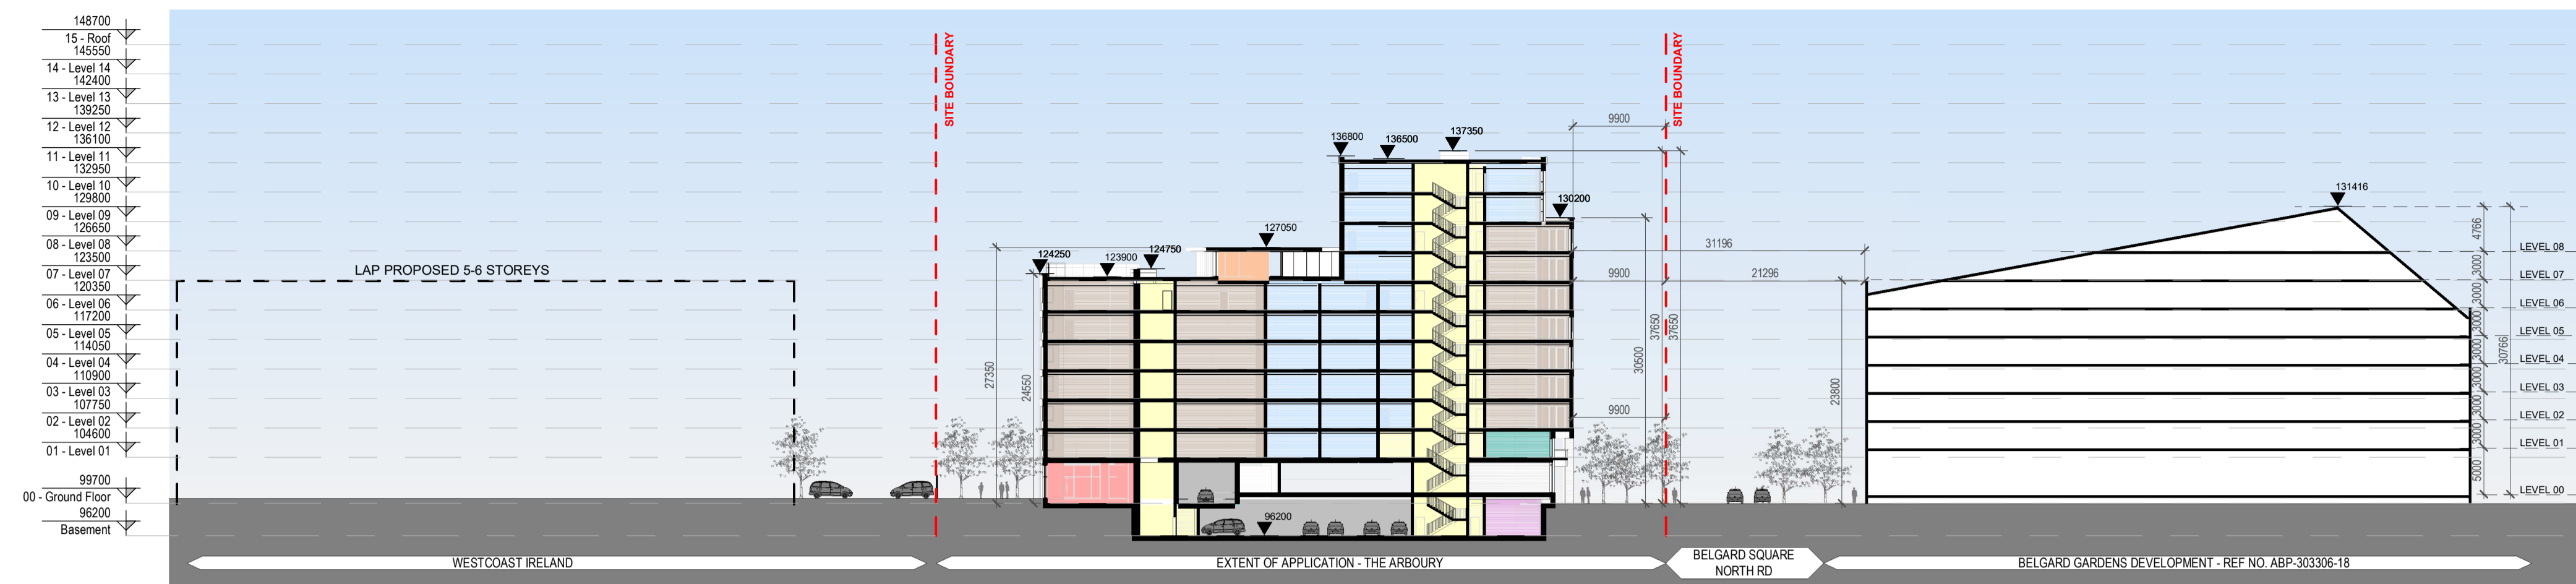



NOTES:

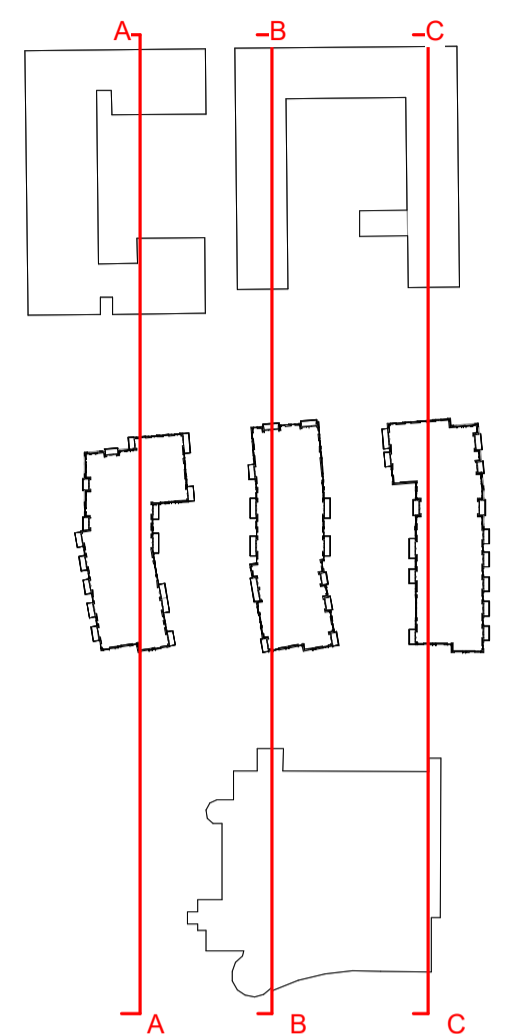

3 Section A
1 : 500

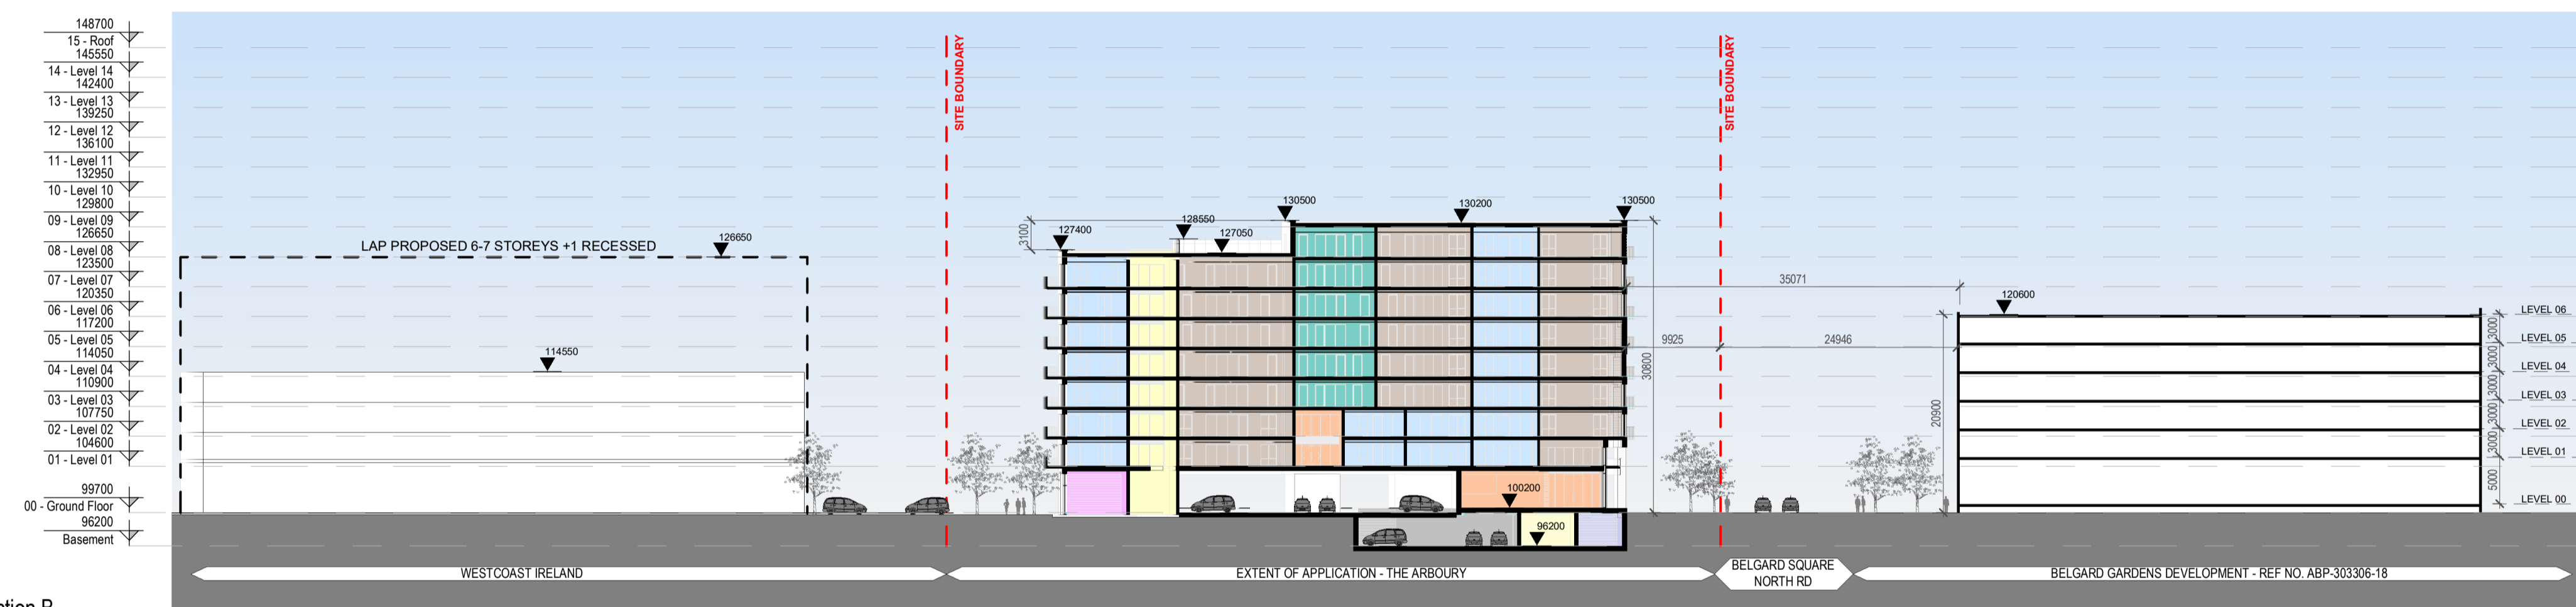

2 Section B
1 : 500

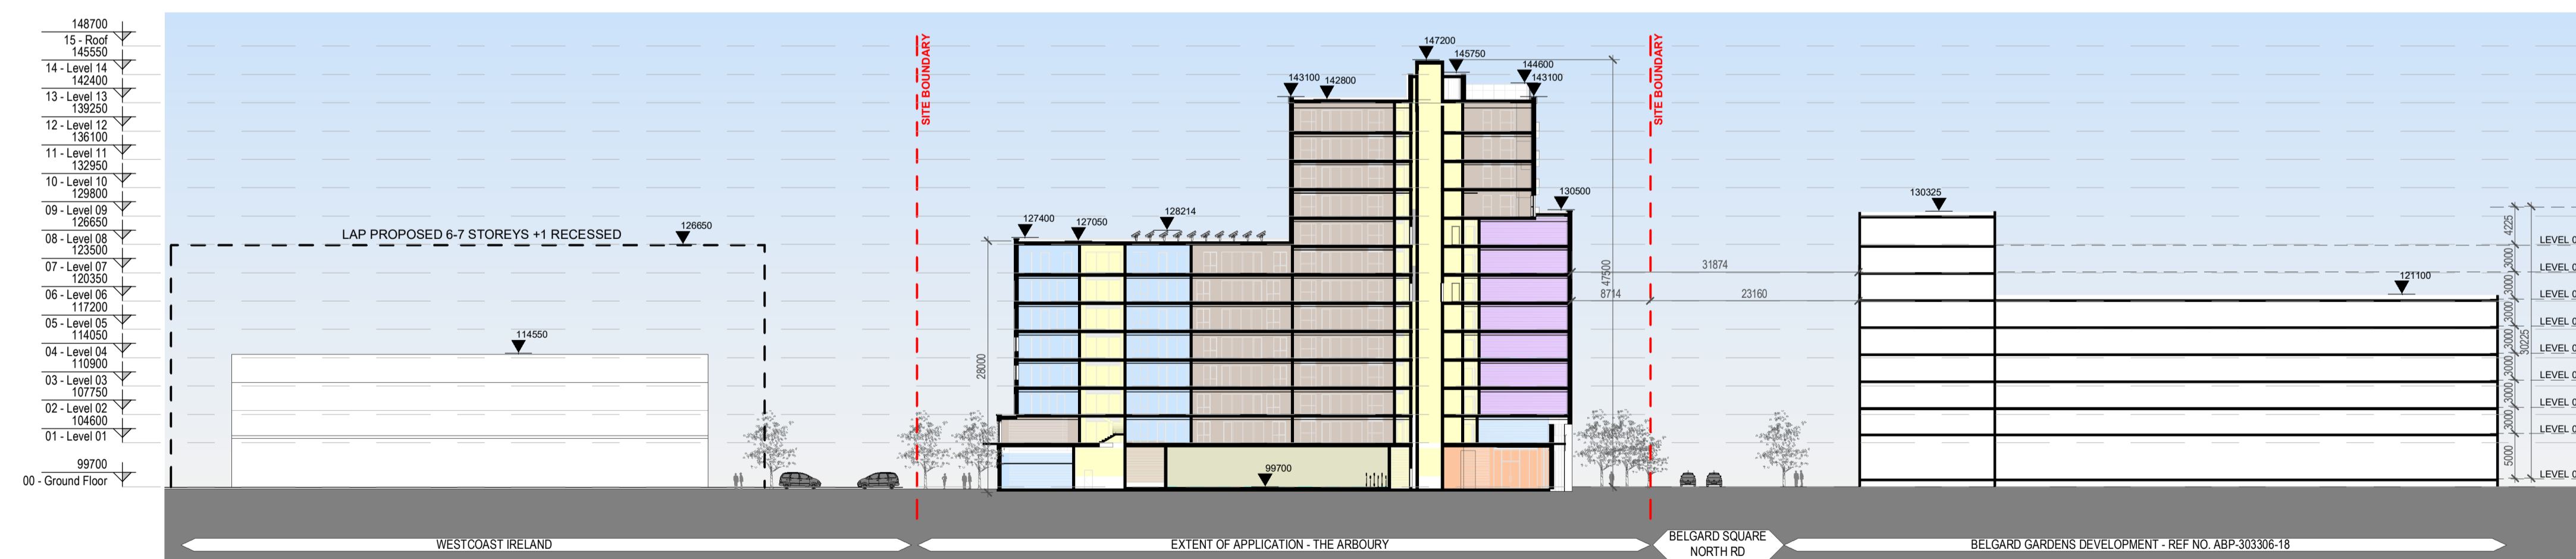

1 Section C
1 : 500

REV	DATE	SIGNED	NOTES
P01	12/05/2022	SOD	Issued for SHD Application

Project Stage

SHD Application

Client

Landmarque Property Group Ltd

Project

Belgard Rd, Tallaght

Drawing Title

CONTEXTUAL SECTIONS

Drawn	Checked	Scale @ A1	As	Date
AB	SOD	indicated	As indicated	01/06/21

Project No.	Drawing No.
19-150	2300

Drawing BIM Name:

PE19150-CWO-XX-XX-DR-A-2300

CDE Area	Suitability Code	BIM Revision
P01		P01



1 Sarsfield Quay, Arbour Hill, Dublin 7
t: 01 518 0170 e: admin@cwoarchitects.ie
Dublin | London | Warwick | Manchester
www.cwoarchitects.ie