


NOTES:
 THIS DRAWING IN WHOLE OR IN PART SHALL NOT BE COPIED WITHOUT THE
 PRIOR PERMISSION OF McArdle DOYLE LTD.
 ALL WORKS TO COMPLY WITH THE CURRENT BUILDING REGULATIONS.
 DO NOT SCALE.
 ORDINANCE SURVEY IRELAND LICENCE No. AR 0105722
 © ORDINANCE SURVEY IRELAND / GOVERNMENT OF IRELAND

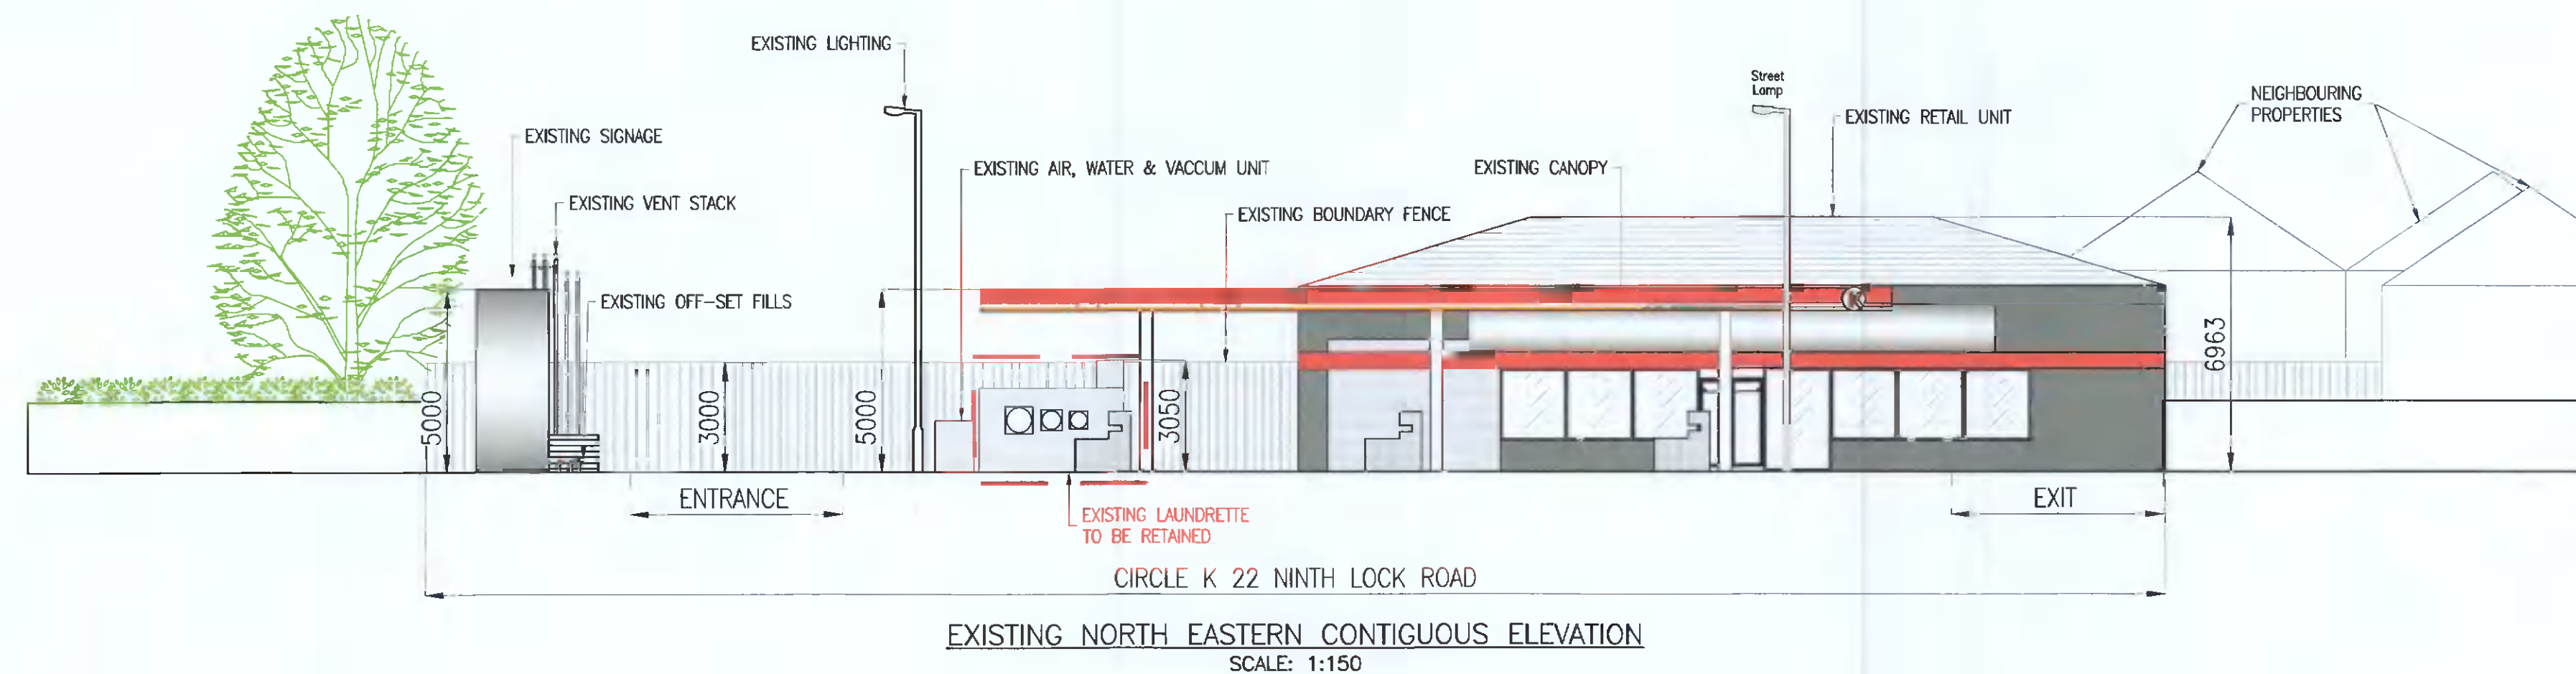

Rev.	Description	By	Date
-	ISSUED FOR PLANNING	GDR	13.05.22

McArdle Doyle
 Second Floor
 Exchange Building
 The Long Walk
 Dundalk, Co. Louth

Chartered Engineers
 Architectural Services
 & Project Managers

mail@mcardedoyle.ie
 +353(0) 42 942 9052

PROJECT:
**LAUNDRETTE RETENTION AT
 NINTH LOCK SERVICE STATION**



DRAWING TITLE:
**CONTIGUOUS
 ELEVATIONS**

Date	Drawn	Checked	Approved
13/05/22	GDR	JF	JF

Scale at A1	Drawing Number	Status	Rev.
AS SHOWN	P2243.C05	PL	-