





Scale 1:100 @ A1

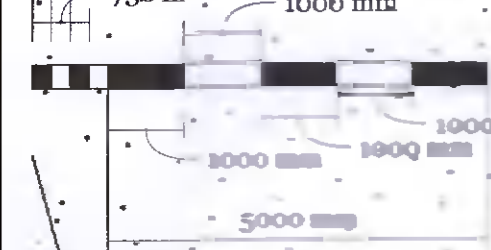

#20 Existing Plan

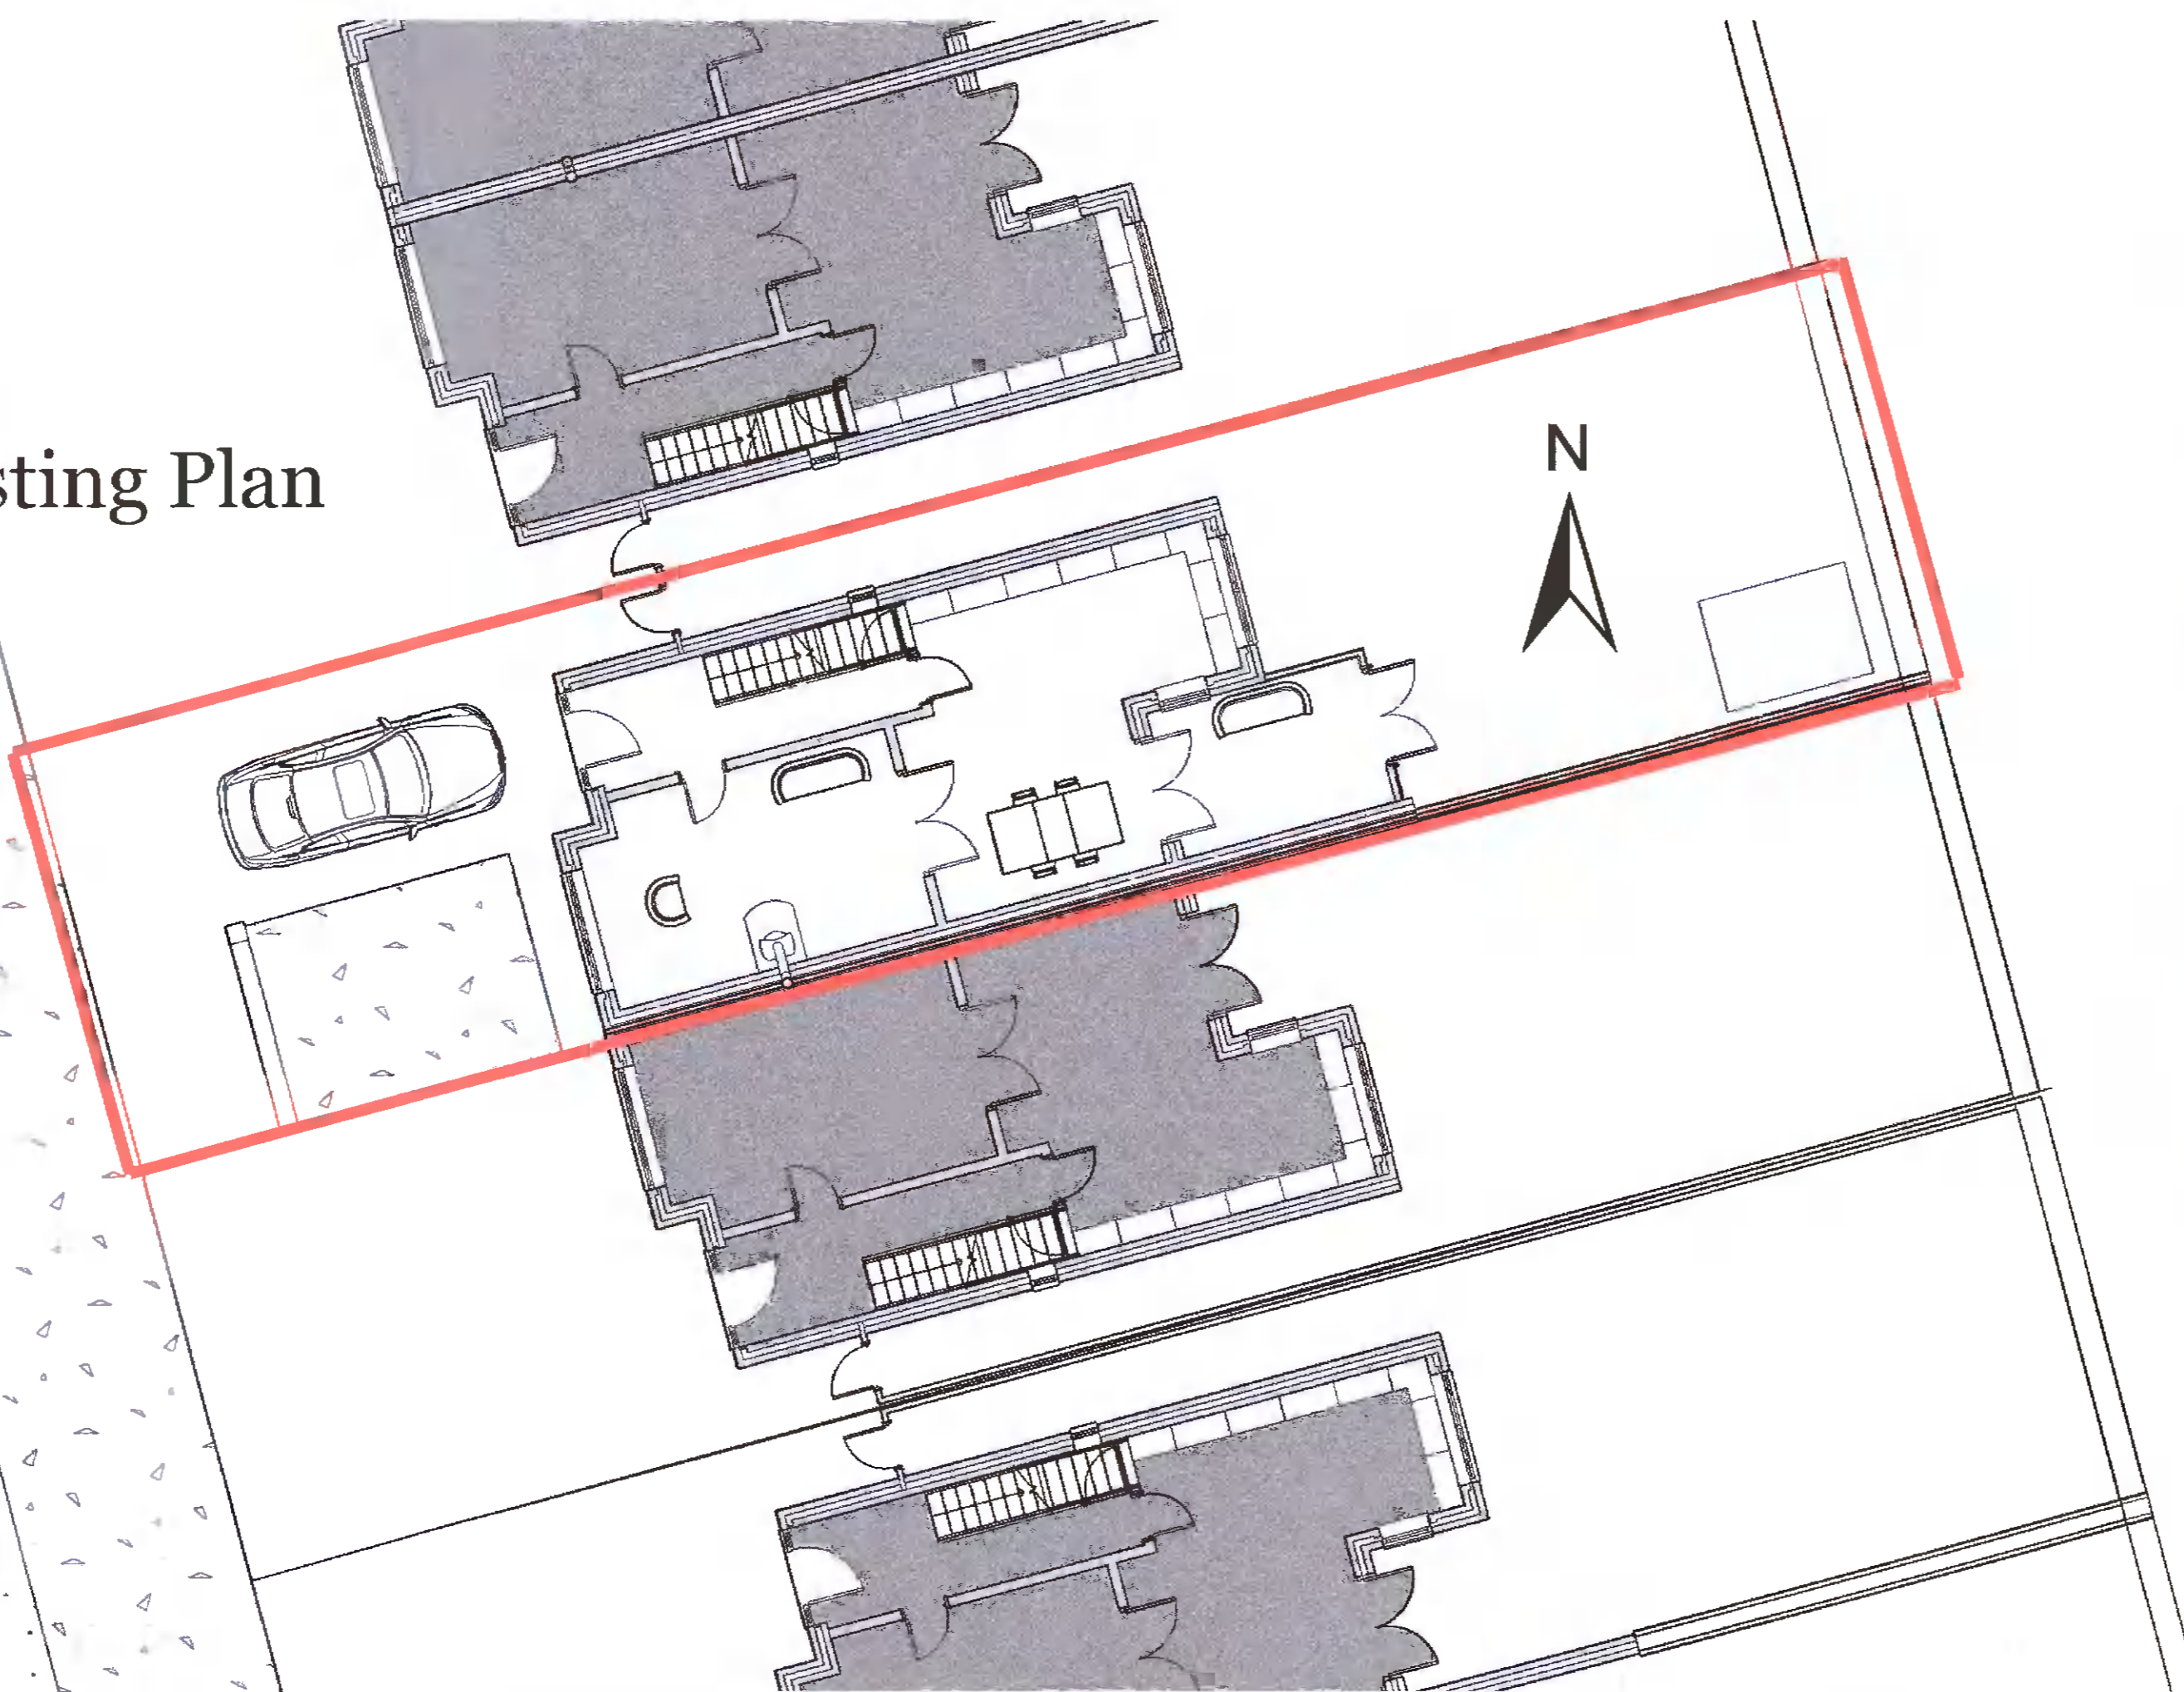


Do not scale

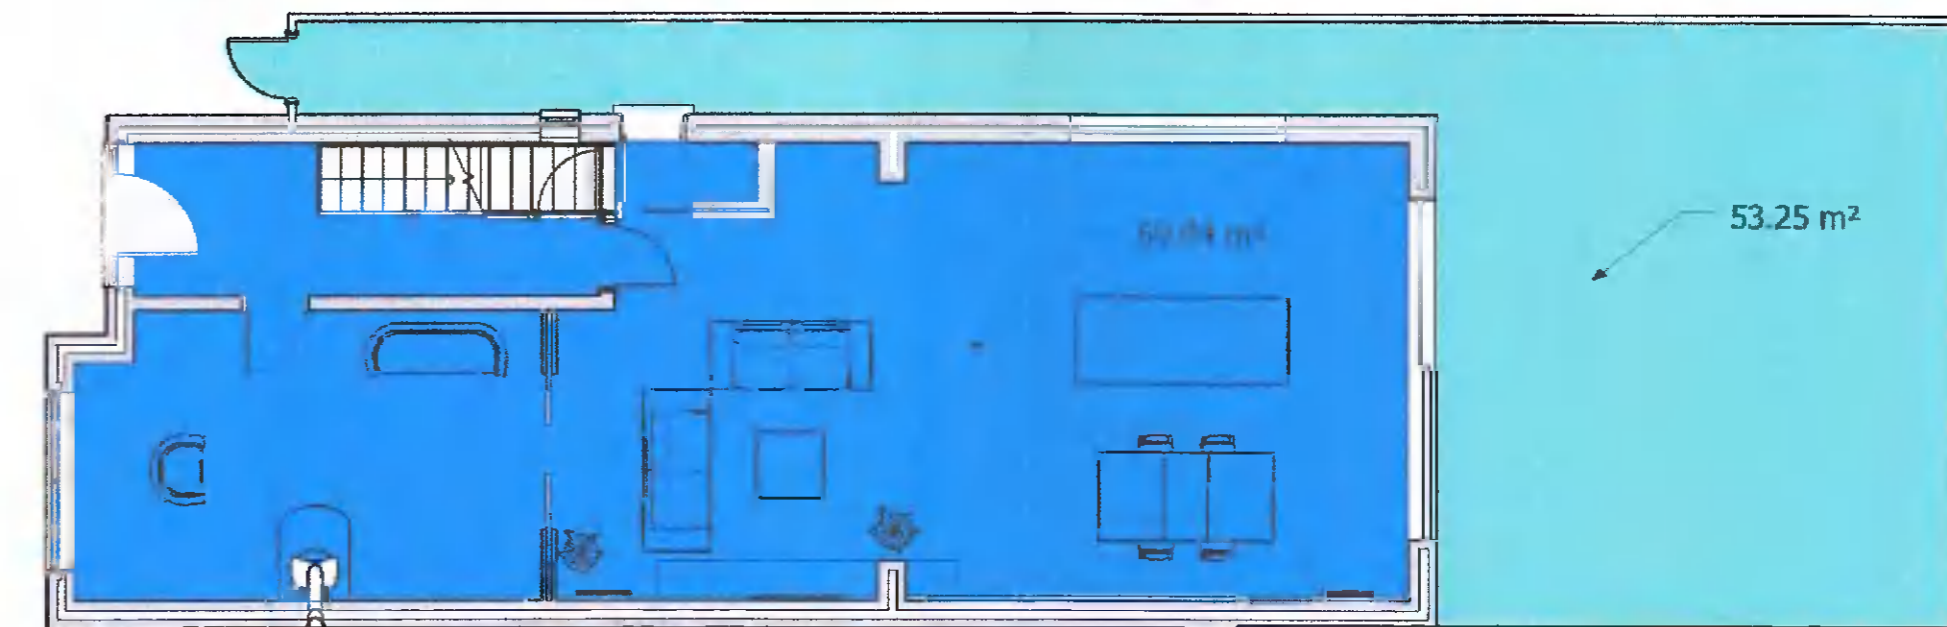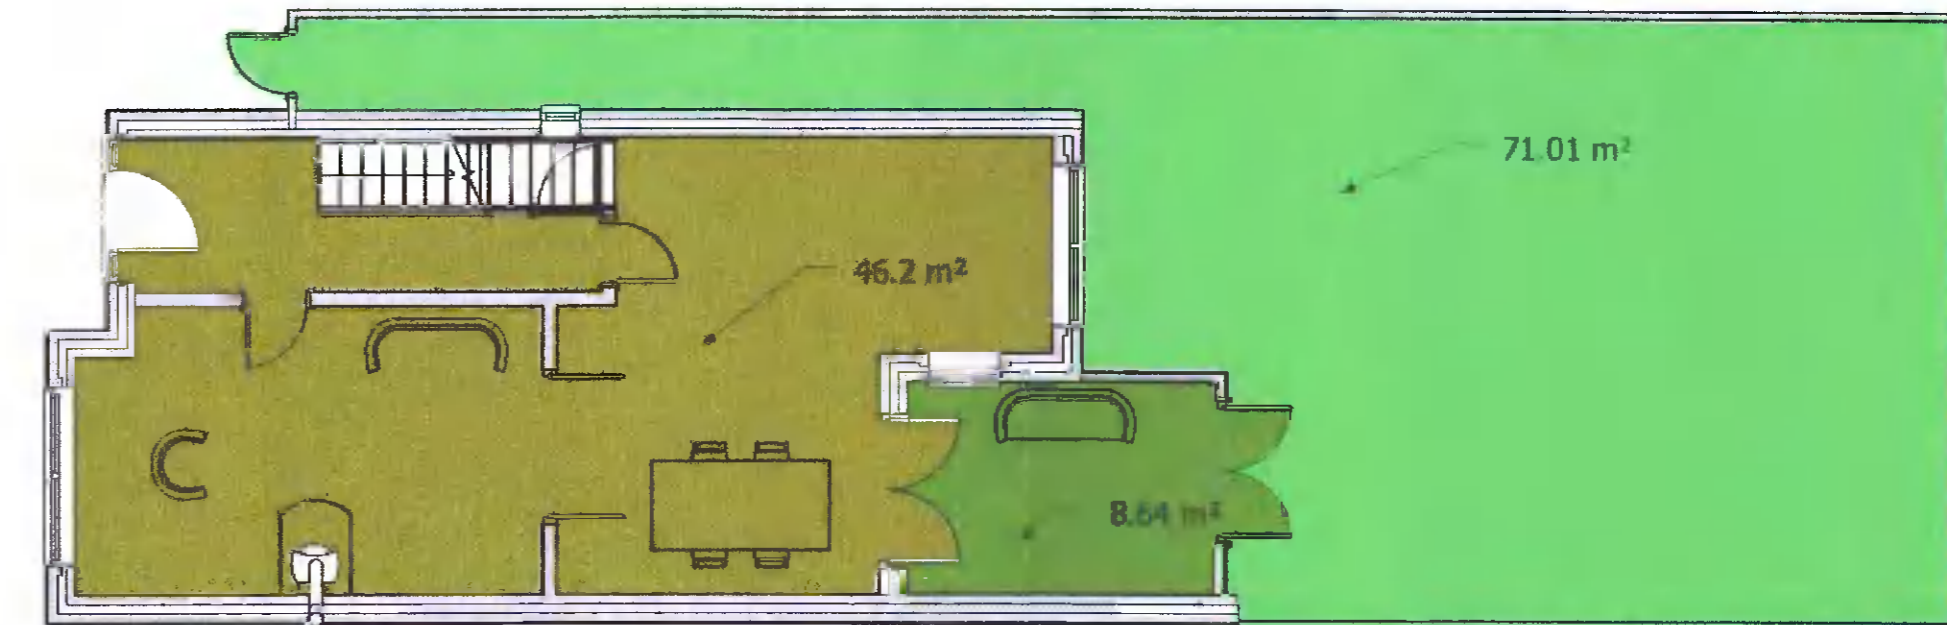


Original House - 46.2 sqm
 Existing Extension - 8.64 sqm
 New Extension (incorporating existing extension) - 28.81 sqm
 Remaining Garden area - 53.25 sqm -
 Original Garden (71.01 sqm + 8.64 sqm) - 79.65 sqm
 66.85% of garden remaining after proposed works


Scale 1:100 @ A1

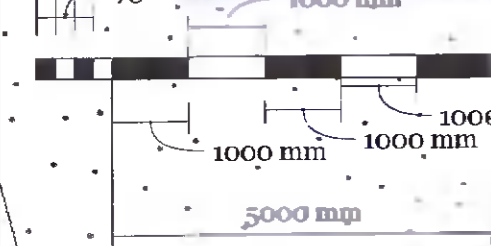

#20 Proposed Plan

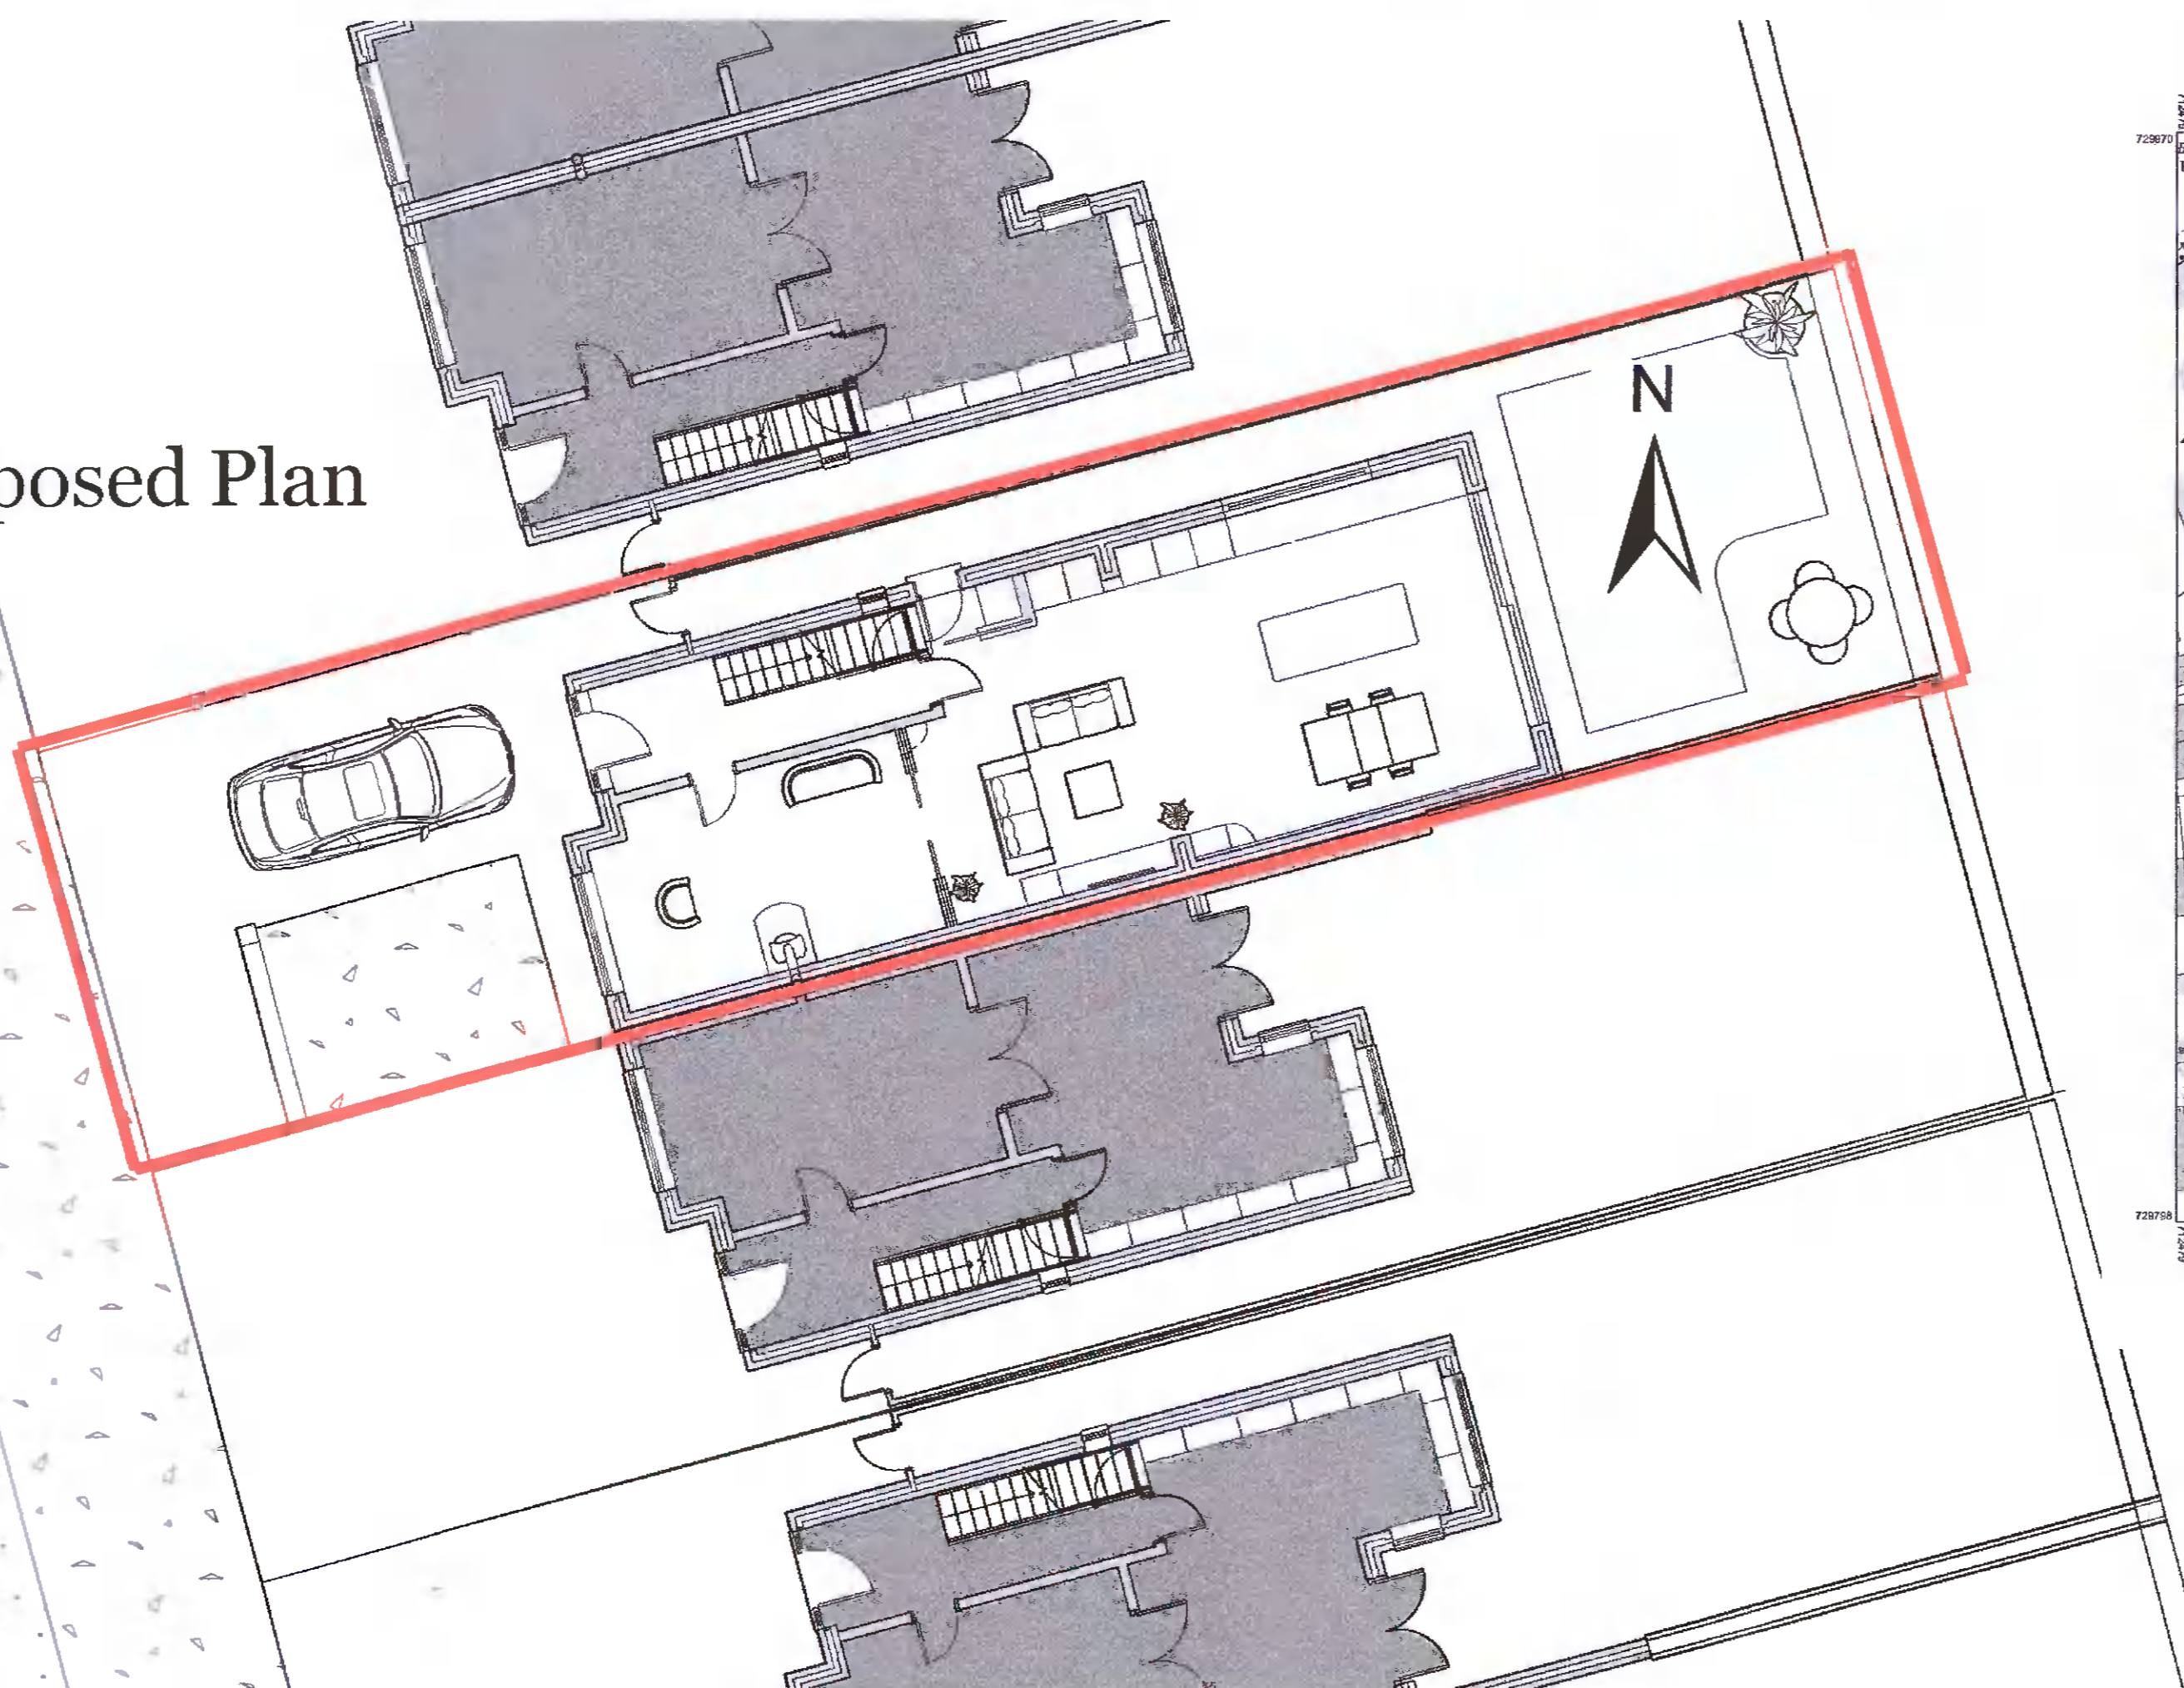

Land Registry Compliant Map

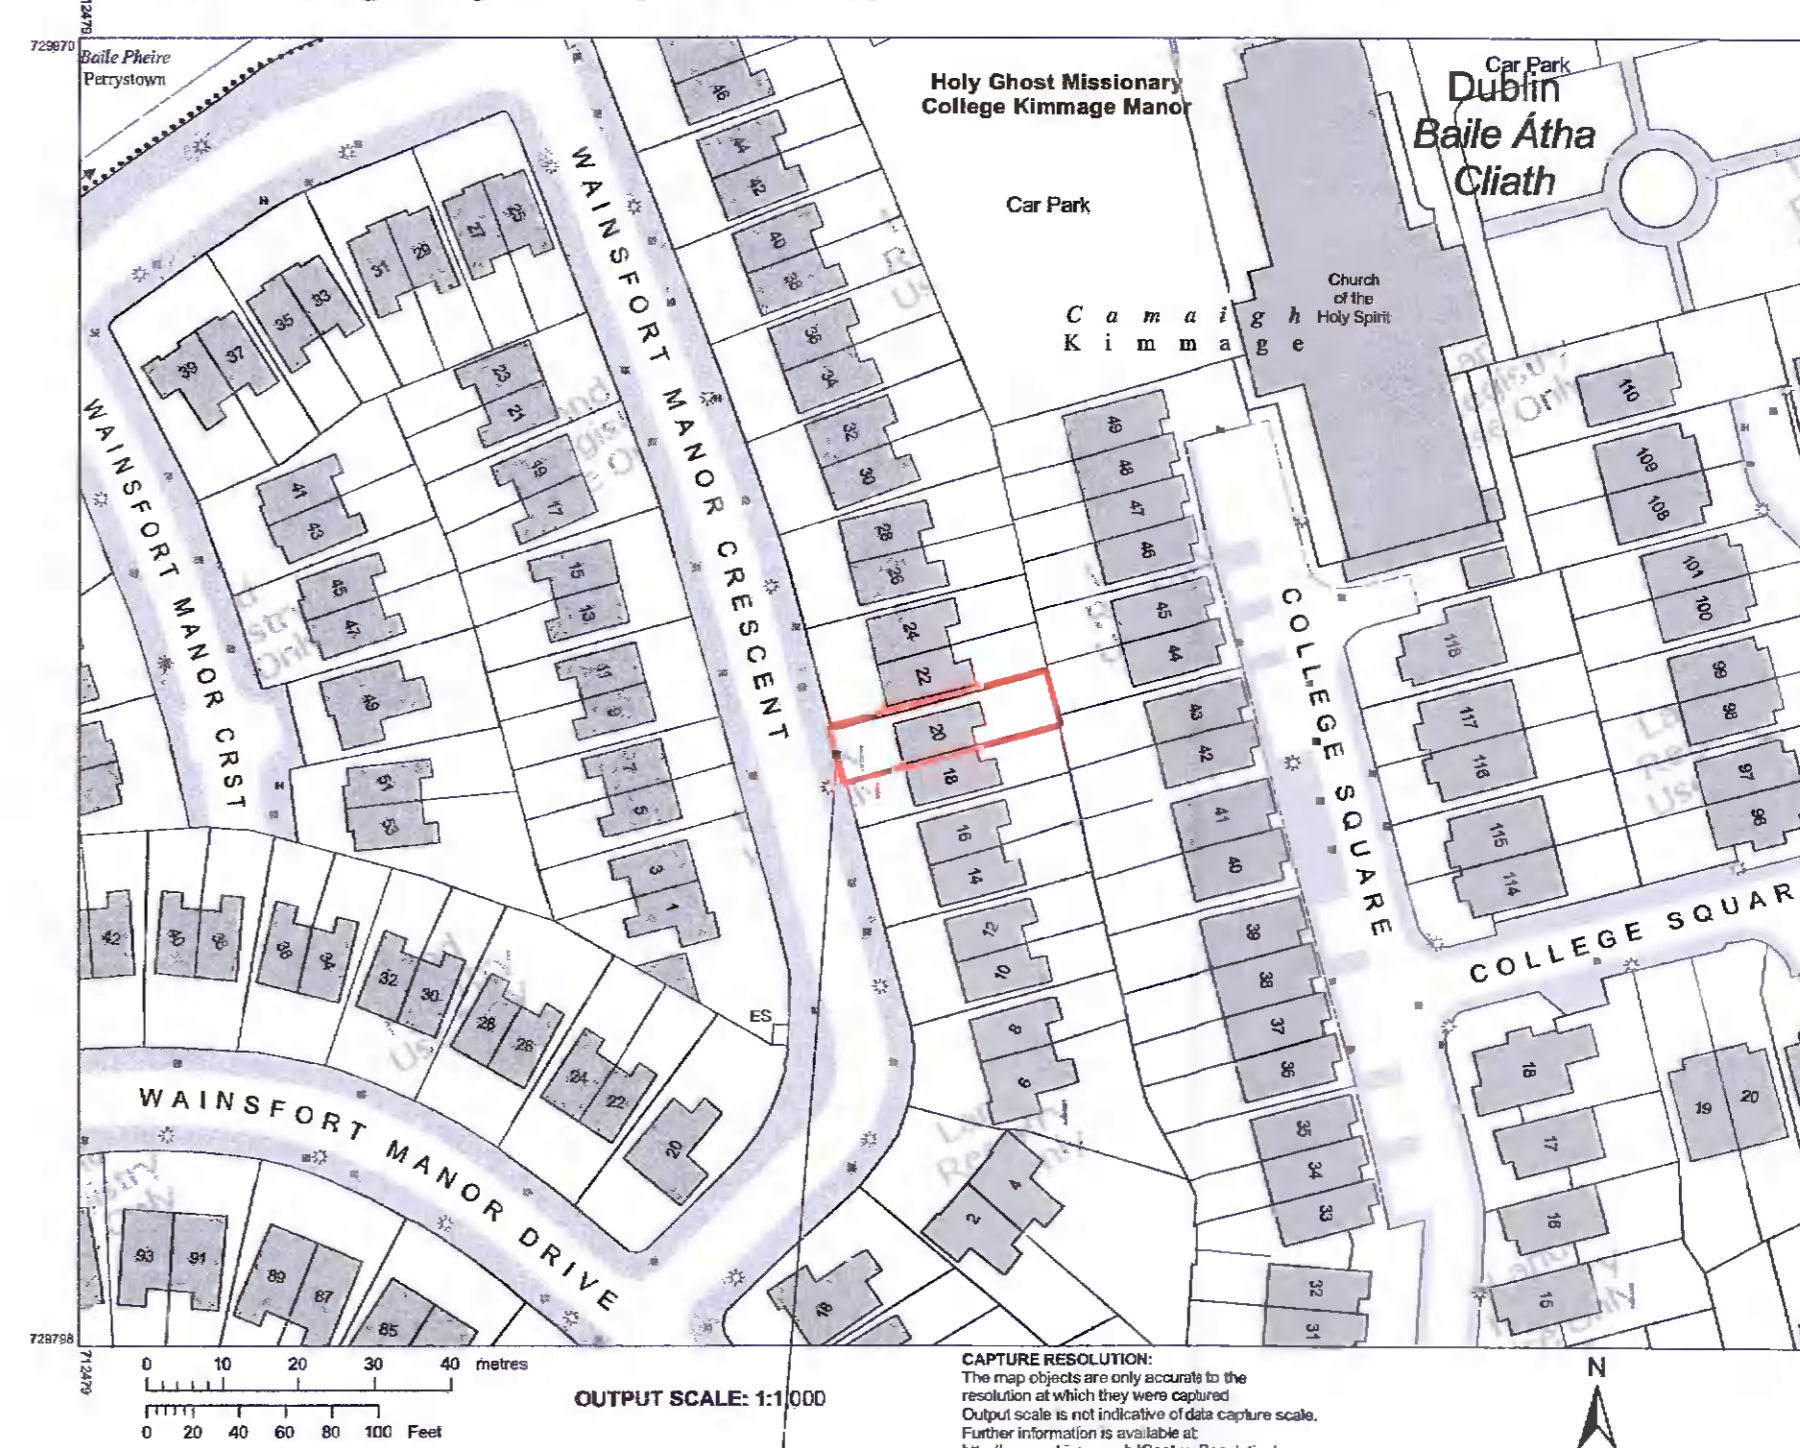

OS Ordnance Survey Ireland National Mapping Agency
 CENTRE COORDINATES: ITM 712666,726684
 PUBLISHED: 15/05/2022 ORDER NO.: 50290922_1
 MAP SERIES: 1:1,000 MAP SHEETS: 3328-16
 COMPILED AND PUBLISHED BY: Ordnance Survey Ireland, Phoenix Park, Dublin 8, Ireland.
 Unauthorised reproduction infringes Ordnance Survey Ireland and Government of Ireland copyright.
 All rights reserved. No part of this publication may be copied, reproduced or transmitted in any form or by any means without the prior written permission of the copyright owners.
 The representation on this map of a road, track or footpath is not evidence of the existence of a right of way.
 Ordnance Survey maps never show legal property boundaries, nor do they show ownership of physical features.
 © Suirbhéacht Ordnáinis Éireann, 2022
 © Ordnance Survey Ireland, 2022
 www.osi.ie/copyright
 LEGEND: <http://www.osi.ie>, search 'Large Scale Legend'

Area of site 207.77 sqm

Revisions
 Section 5 Submission v1 - drawn by MQ 29th of May 2022

GB GAVIN
 Design & Build

Existing & Proposed Plans
 Areas of Relevance

GB

Rev A