


Existing Section A-A  
Scale 1:100

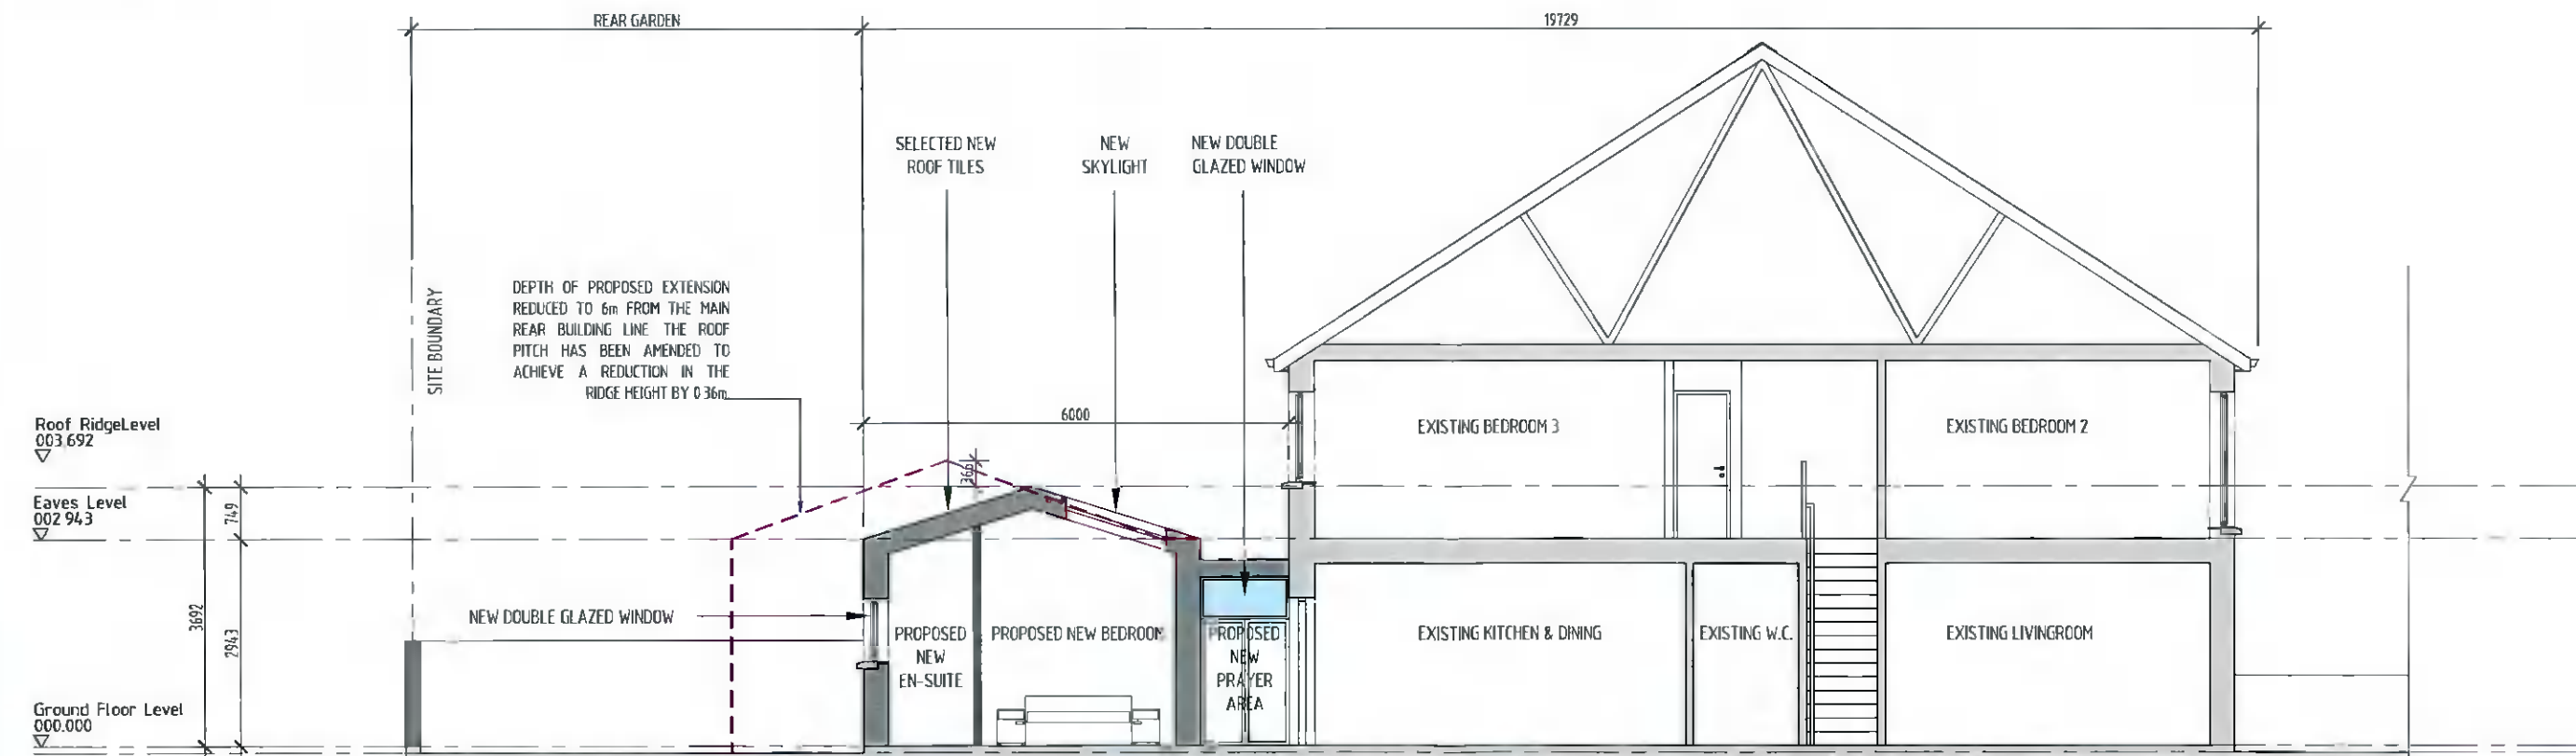

Proposed Section B-B  
Scale 1:100

Revision	Date	Amendment
A	26.01.2022	Issue for review
B	27.05.2022	Issued for Further Information

Client	Kirti Srivastava		
Author	C. Tlatehui	Checked	G. Veeran
Stage	Planning	Status	Issue
Page Size	A3	Date	December 2021

The general contractor is responsible for the verification of all dimensions on site and the architect is to be informed of any discrepancy. This drawing is copyright and should not be reproduced without written permission of Equator Architects Limited. DO NOT SCALE off this drawing.

Project	Proposed Extension 81 Newcastle Boulevard, Graydon		
Drawing	Site Drawings Existing & Proposed Section		
Project No.	21123	Drawing No.	PL-200
Scale	As shown	Revision	B

**Dublin Office**  
23 Fitzwilliam Square  
Dublin 2, Ireland  
Telephone: +353 (0)1 524 0228  
Email: info@equator-architects.ie

**London Office**  
27 Old Gloucester Street  
London, WC1N 3AX  
Telephone: +44 (0)208 099 1901

FURTHER INFORMATION  
**EQUATOR**  
architects  
master-planners project manager  
www.equator-architects.ie

A member of  
Equator European Architects