


1 EXISTING SECTION C-C

Scale: 1:100

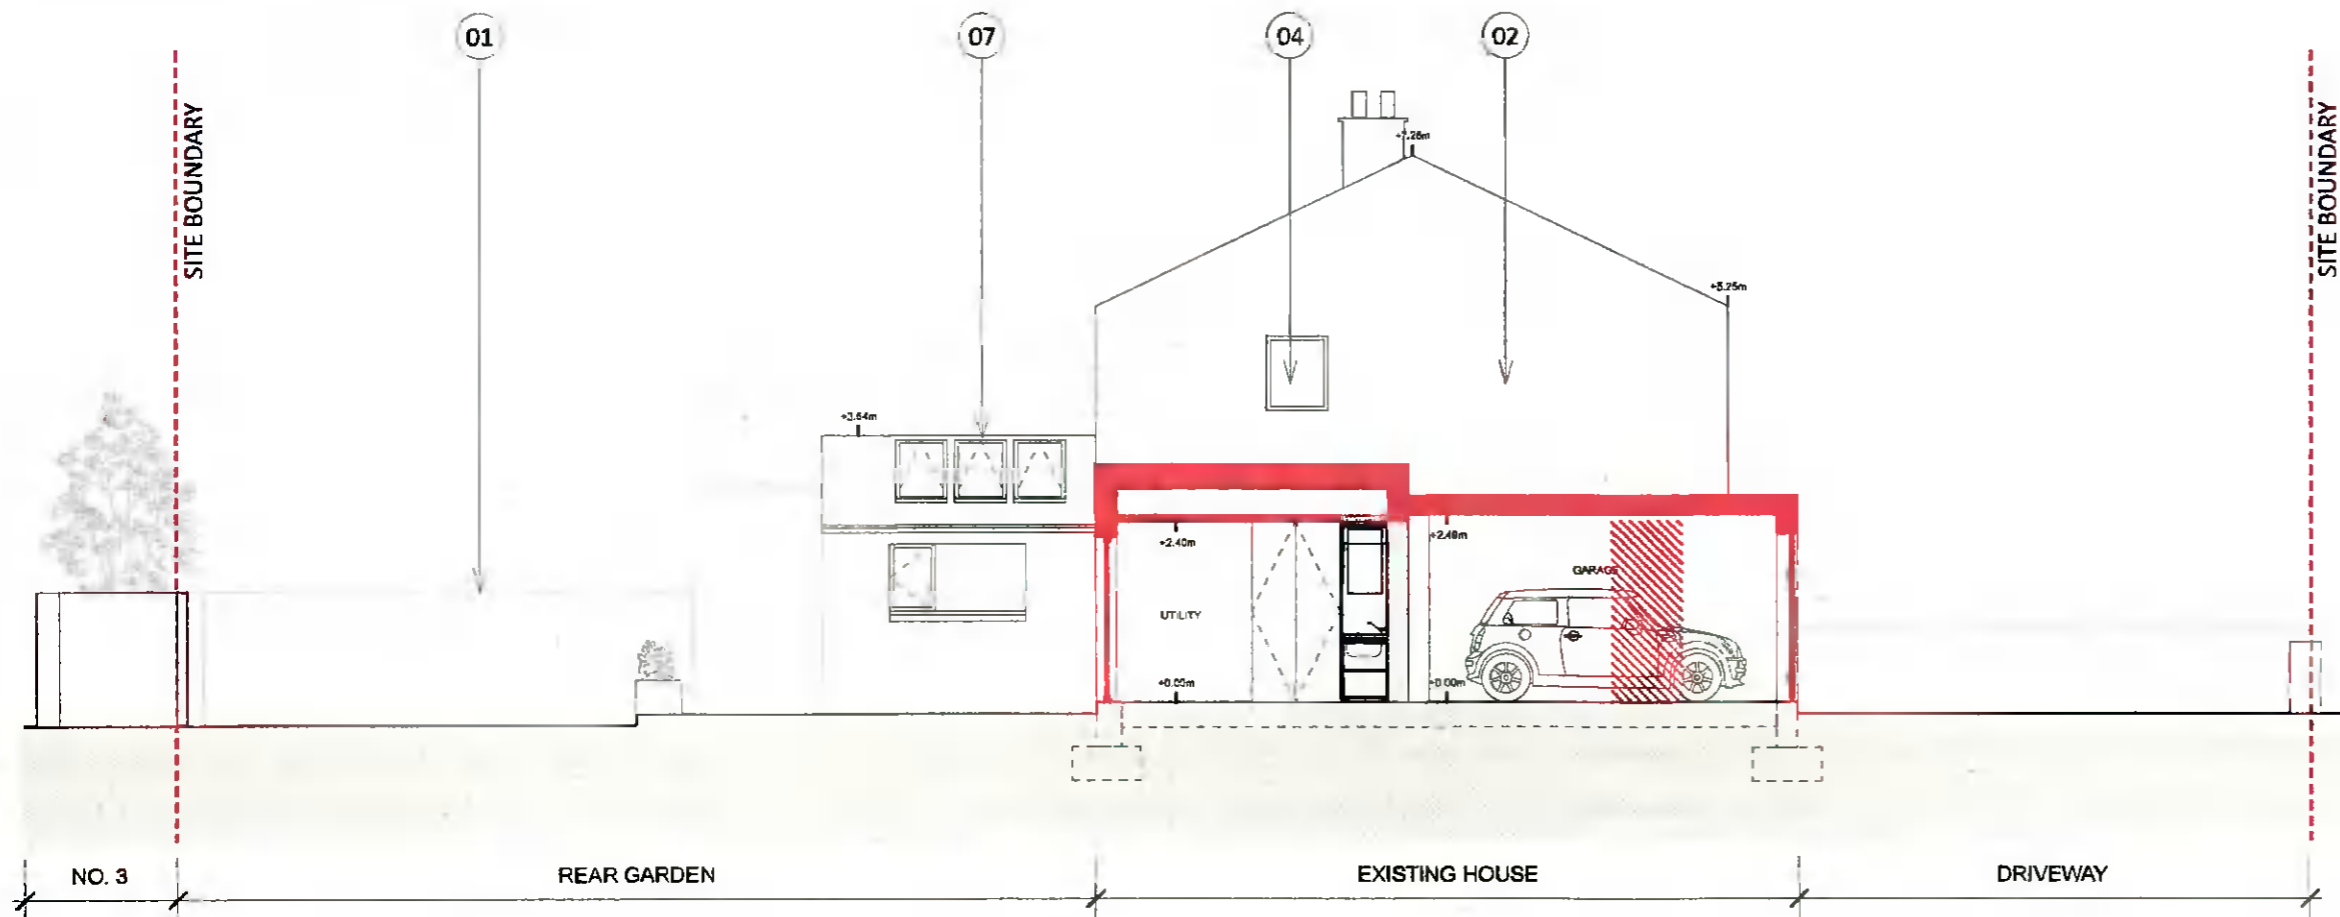


2 EXISTING SECTION D-D

Scale: 1:100

LEGEND

- 01. Existing concrete block boundary walling
- 02. Existing painted rendered walling
- 03. Existing brickwork walling/gate posts
- 04. Existing white-framed uPvc glazing
- 05. Existing concrete roofing tiles
- 06. Existing timber-framed conservatory
- 07. Existing pitched roof-lights
- 08. Proposed self-coloured render finish to walling
- 09. Proposed aluminium-framed, grey-coloured, glazing/doors
- 10. Opaque glazing to bathroom
- 11. Proposed self-coloured render finish to wrap-around addition.
- 12. Proposed roof tiles to match existing
- 13. Proposed timber fence/screening/gates
- 14. Proposed permeable paving finish

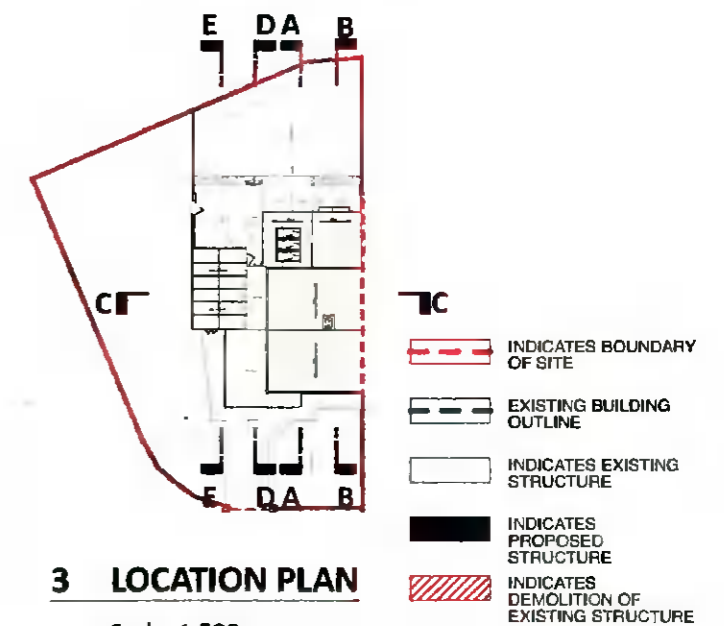

3 LOCATION PLAN

Scale: 1:500

ISSUE	DATE	REVISION	0	2	3	4M
PROJECT NUMBER	2205	DWG NO				
DATE	05/05/2022	2205 L(--)				
SCALE @ 1:60 A3	1:100	007*				
STATUS	PLANNING					
PROJECT	5 DELAFORD LAWN					

Existing Section C-C/Section D-D