


**1 EXISTING SECTION E-E**

Scale: 1:100

**LEGEND**

- 01. Existing concrete block boundary walling
- 02. Existing painted rendered walling
- 03. Existing brickwork walling/gate posts
- 04. Existing white-framed uPvc glazing
- 05. Existing concrete roofing tiles
- 06. Existing timber-framed conservatory
- 07. Existing pitched roof-lights
- 08. Proposed self-coloured render finish to walling.
- 09. Proposed aluminium-framed, grey-coloured, glazing/doors
- 10. Opaque glazing to bathroom
- 11. Proposed self-coloured render finish to wrap-around addition.
- 12. Proposed roof tiles to match existing
- 13. Proposed timber fence/screening/gates
- 14. Proposed permeable paving finish

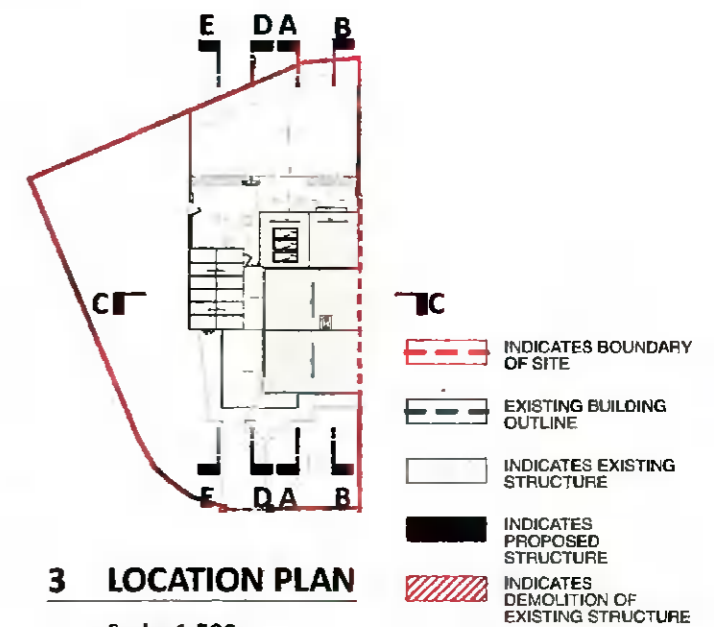

**3 LOCATION PLAN**

Scale: 1:500

ISSUE	DATE	REVISION

PROJECT NUMBER	<b>2205</b>	DWG NO	
DATE	05/05/2022	<b>2205 L(--)</b>	
SCALE @ ISO A3	<b>1:100</b>	<b>008*</b>	
STATUS	<b>PLANNING</b>		

PROJECT  
**5 DELAFORD LAWN**

**Existing Section E-E**

**Anthro Architecture**

Info@anthro-architecture.com | www.anthro-architecture.com  
NOTIFY ARCHITECTS OF ANY DISCREPANCIES - CHECK DIMENSIONS ON SITE - DO NOT SCALE - USE FIGURED DIMENSIONS ONLY - COPYRIGHT RESERVED - ANTHRO ARCHITECTURE