


1 PROPOSED SECTION A-A

Scale: 1:100


LEGEND

01. Existing concrete block boundary walling
02. Existing painted rendered walling
03. Existing brickwork walling/gate posts
04. Existing white-framed uPvc glazing
05. Existing concrete roofing tiles
06. Existing timber-framed conservatory
07. Existing pitched roof-lights
08. Proposed self-coloured render finish to walling
09. Proposed aluminium-framed, grey-coloured, glazing/doors
10. Opaque glazing to bathroom
11. Proposed self-coloured render finish to wrap-around addition.
12. Proposed roof tiles to match existing
13. Proposed timber fence/screening/gates
14. Proposed permeable paving finish

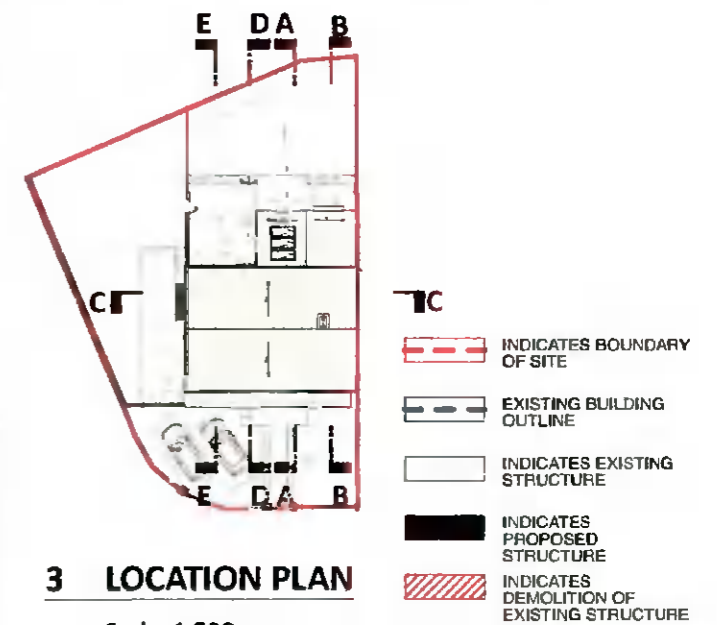

3 LOCATION PLAN

Scale: 1:500

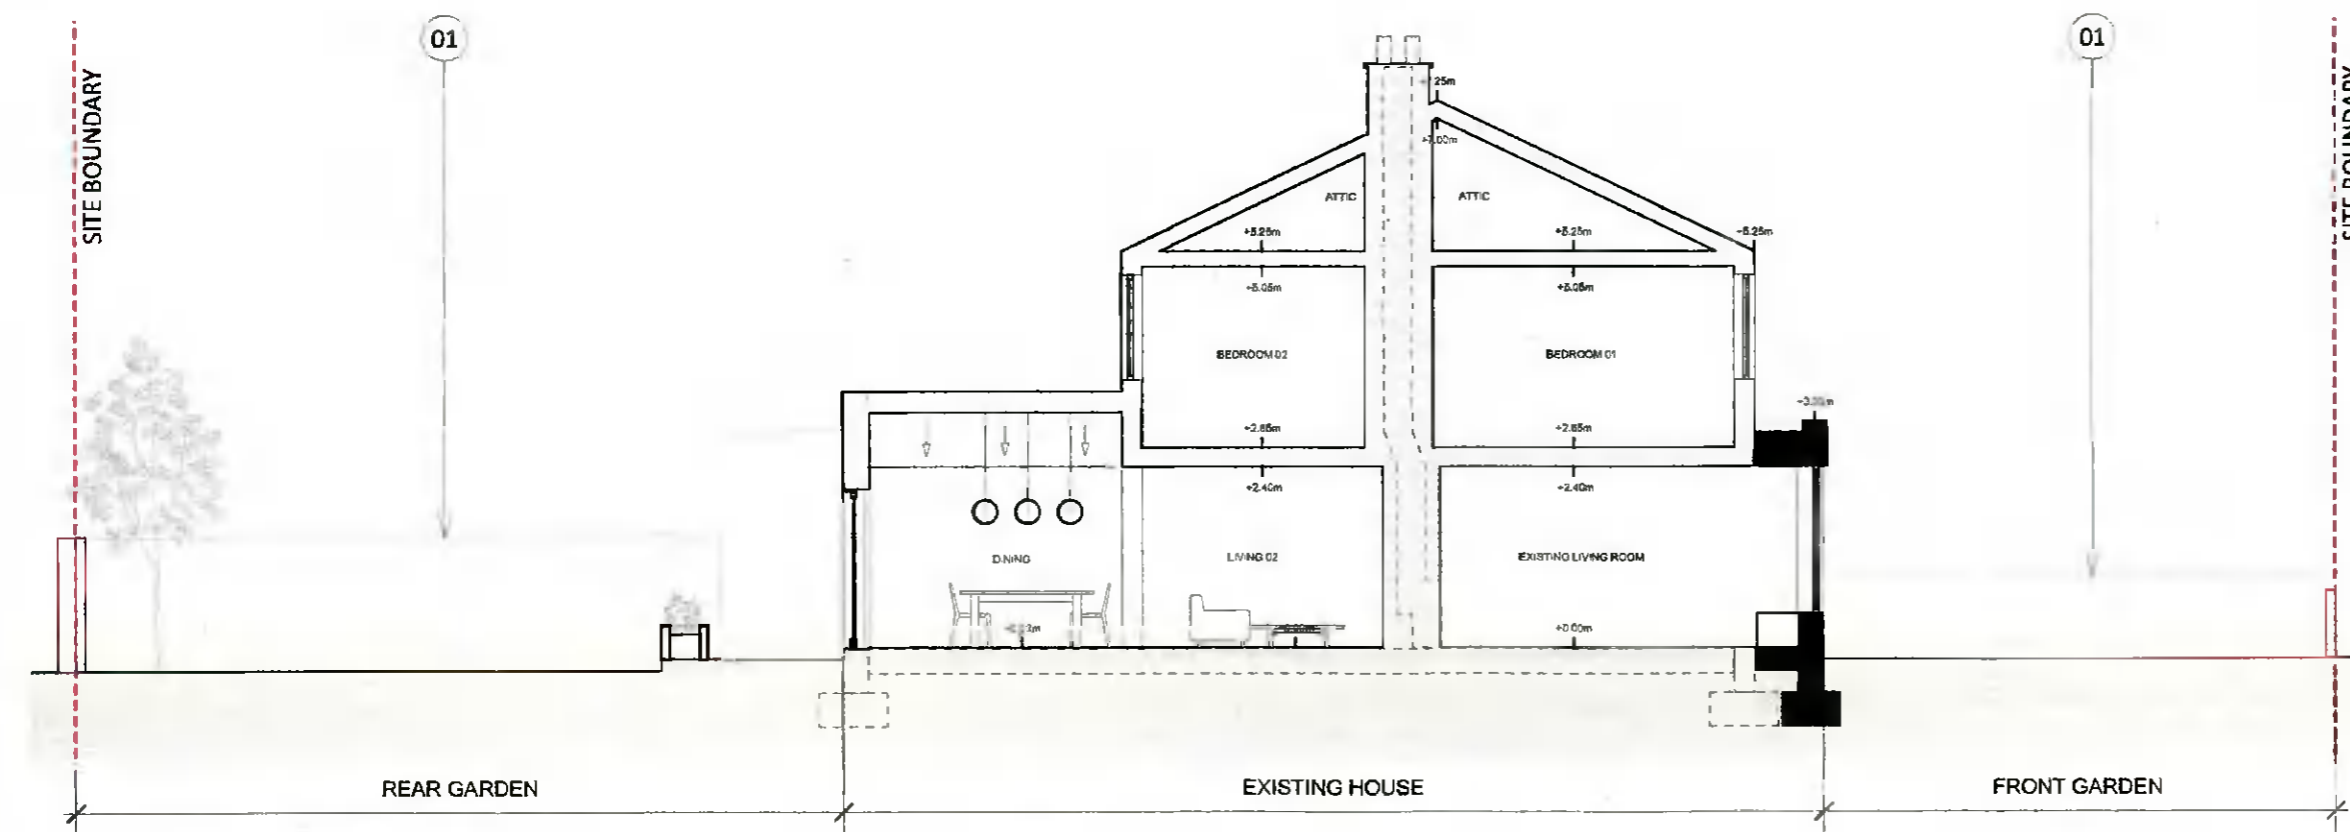

2 PROPOSED SECTION B-B

Scale: 1:100

ISSUE	DATE	REVISION	0	2	4	6	8	4M
PROJECT NUMBER	2205	DWG NO						
DATE	05/05/2022	2205 L(--)						
SCALE @ ISO A3	1:100	106*						
STATUS	PLANNING							

PROJECT
5 DELAFORD LAWN

Proposed Section A-A/Section B-B