


1 PROPOSED SECTION C-C

Scale: 1:100

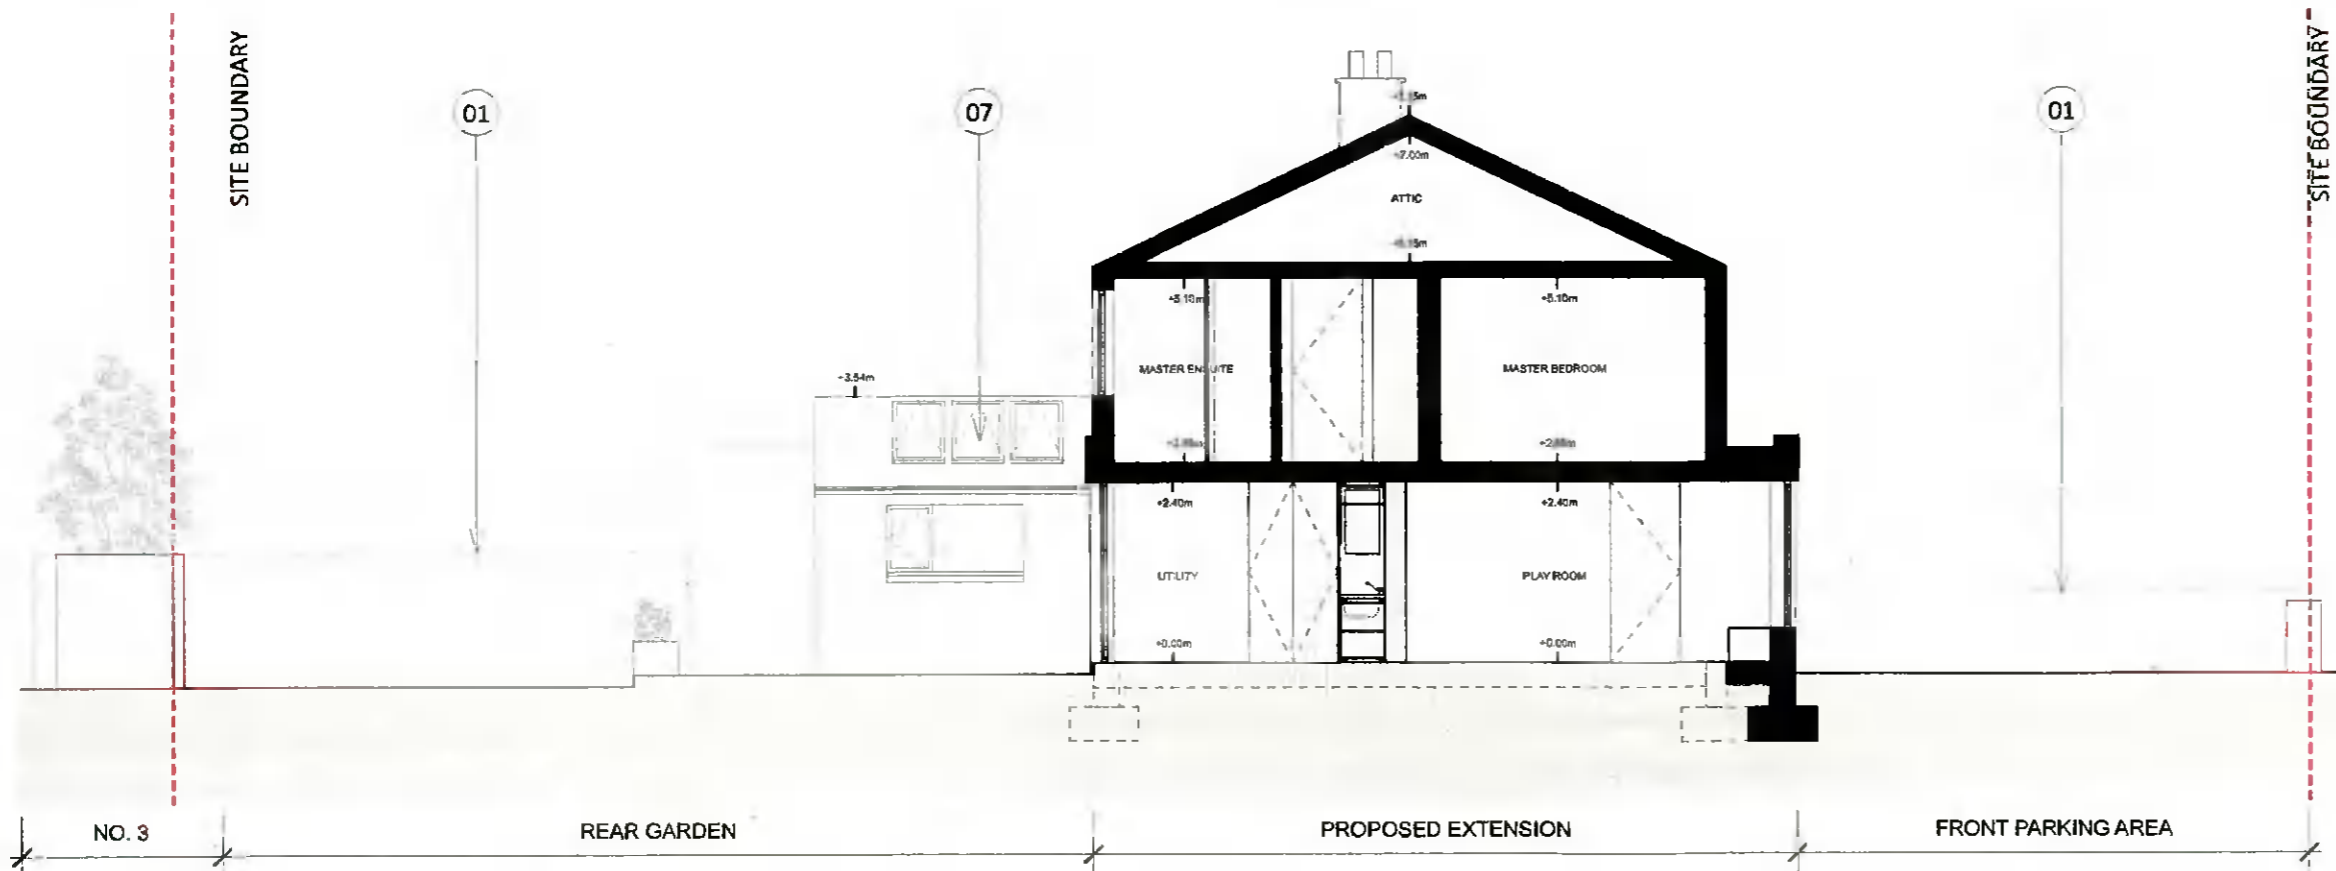


2 PROPOSED SECTION D-D

Scale: 1:100

LEGEND

01. Existing concrete block boundary walling
02. Existing painted rendered walling
03. Existing brickwork walling/gate posts
04. Existing white-framed uPvc glazing
05. Existing concrete roofing tiles
06. Existing timber-framed conservatory
07. Existing pitched roof-lights
08. Proposed self-coloured render finish to walling
09. Proposed aluminium-framed, grey-coloured, glazing/doors
10. Opaque glazing to bathroom
11. Proposed self-coloured render finish to wrap-around addition.
12. Proposed roof tiles to match existing
13. Proposed timber fence/screening/gates
14. Proposed permeable paving finish

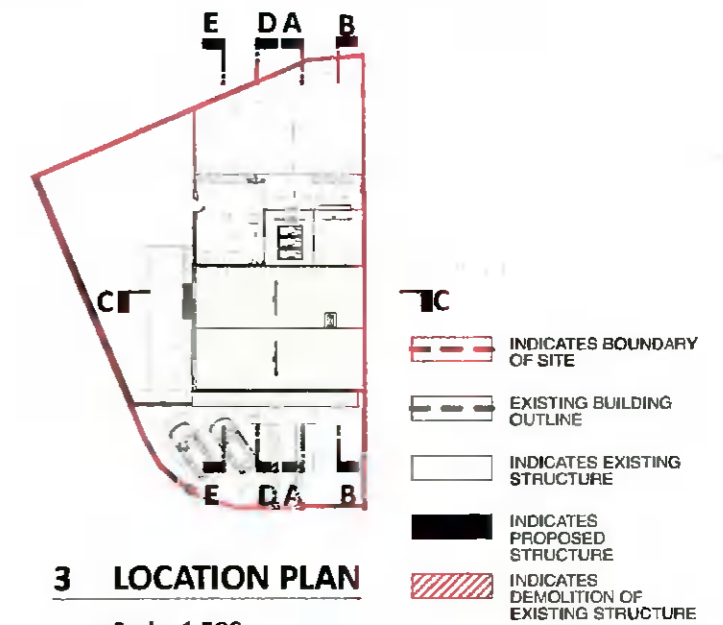

3 LOCATION PLAN

Scale: 1:500

| ISSUE | DATE | REVISION | 0 | 2 | 3 | 4 M |
|----------------|-----------------|------------|---|---|---|-----|
| PROJECT NUMBER | 2205 | DWG NO | | | | |
| DATE | 05/05/2022 | 2205 L(--) | | | | |
| SCALE @ ISO A3 | 1:100 | 107* | | | | |
| STATUS | PLANNING | | | | | |
| PROJECT | 5 DELAFORD LAWN | | | | | |

Proposed Section C-C/Section D-D

Anthro Architecture

info@anthro-architecture.com | www.anthro-architecture.com
 NOTIFY ARCHITECTS OF ANY DISCREPANCIES - CHECK DIMENSIONS ON SITE - DO NOT SCALE - USE FIGURED DIMENSIONS ONLY - COPYRIGHT RESERVED - ANTHRO ARCHITECTURE