


1 PROPOSED SECTION E-E

Scale: 1:100


LEGEND

01. Existing concrete block boundary walling
02. Existing painted rendered walling
03. Existing brickwork walling/gate posts
04. Existing white-framed uPvc glazing
05. Existing concrete roofing tiles
06. Existing timber-framed conservatory
07. Existing pitched roof-lights
08. Proposed self-coloured render finish to walling
09. Proposed aluminium-framed, grey-coloured, glazing/doors
10. Opaque glazing to bathroom
11. Proposed self-coloured render finish to wrap-around addition.
12. Proposed roof tiles to match existing
13. Proposed timber fence/screening/gates
14. Proposed permeable paving finish

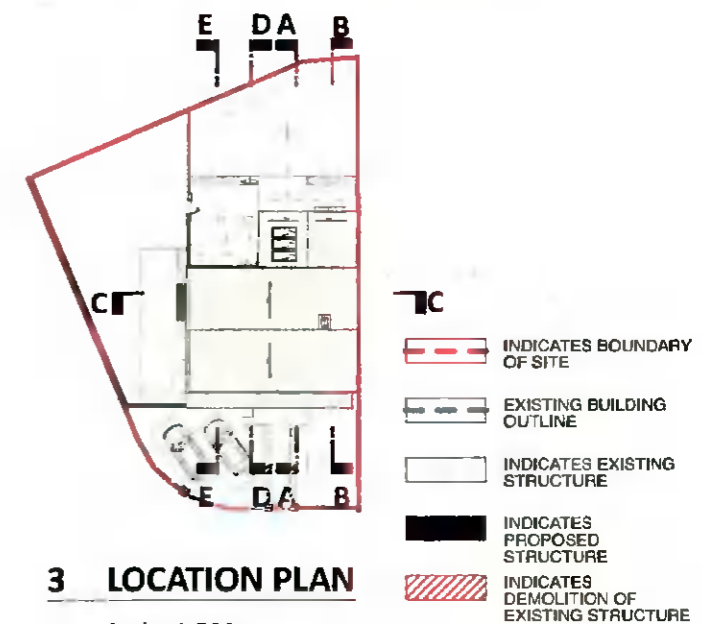

3 LOCATION PLAN

Scale: 1:500

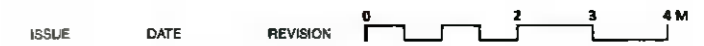

ISSUE	DATE	REVISION	DWG NO
			2205
	05/05/2022		2205 L(--)
		1:100	108*
PLANNING			

PROJECT
5 DELAFORD LAWN

Proposed Section E-E

Anthro Architecture

info@anthro-architecture.com | www.anthro-architecture.com
NOTIFY ARCHITECTS OF ANY DISCREPANCIES - CHECK DIMENSIONS ON SITE - DO NOT SCALE - USE FIGURED DIMENSIONS ONLY - COPYRIGHT RESERVED - ANTHRO ARCHITECTURE