
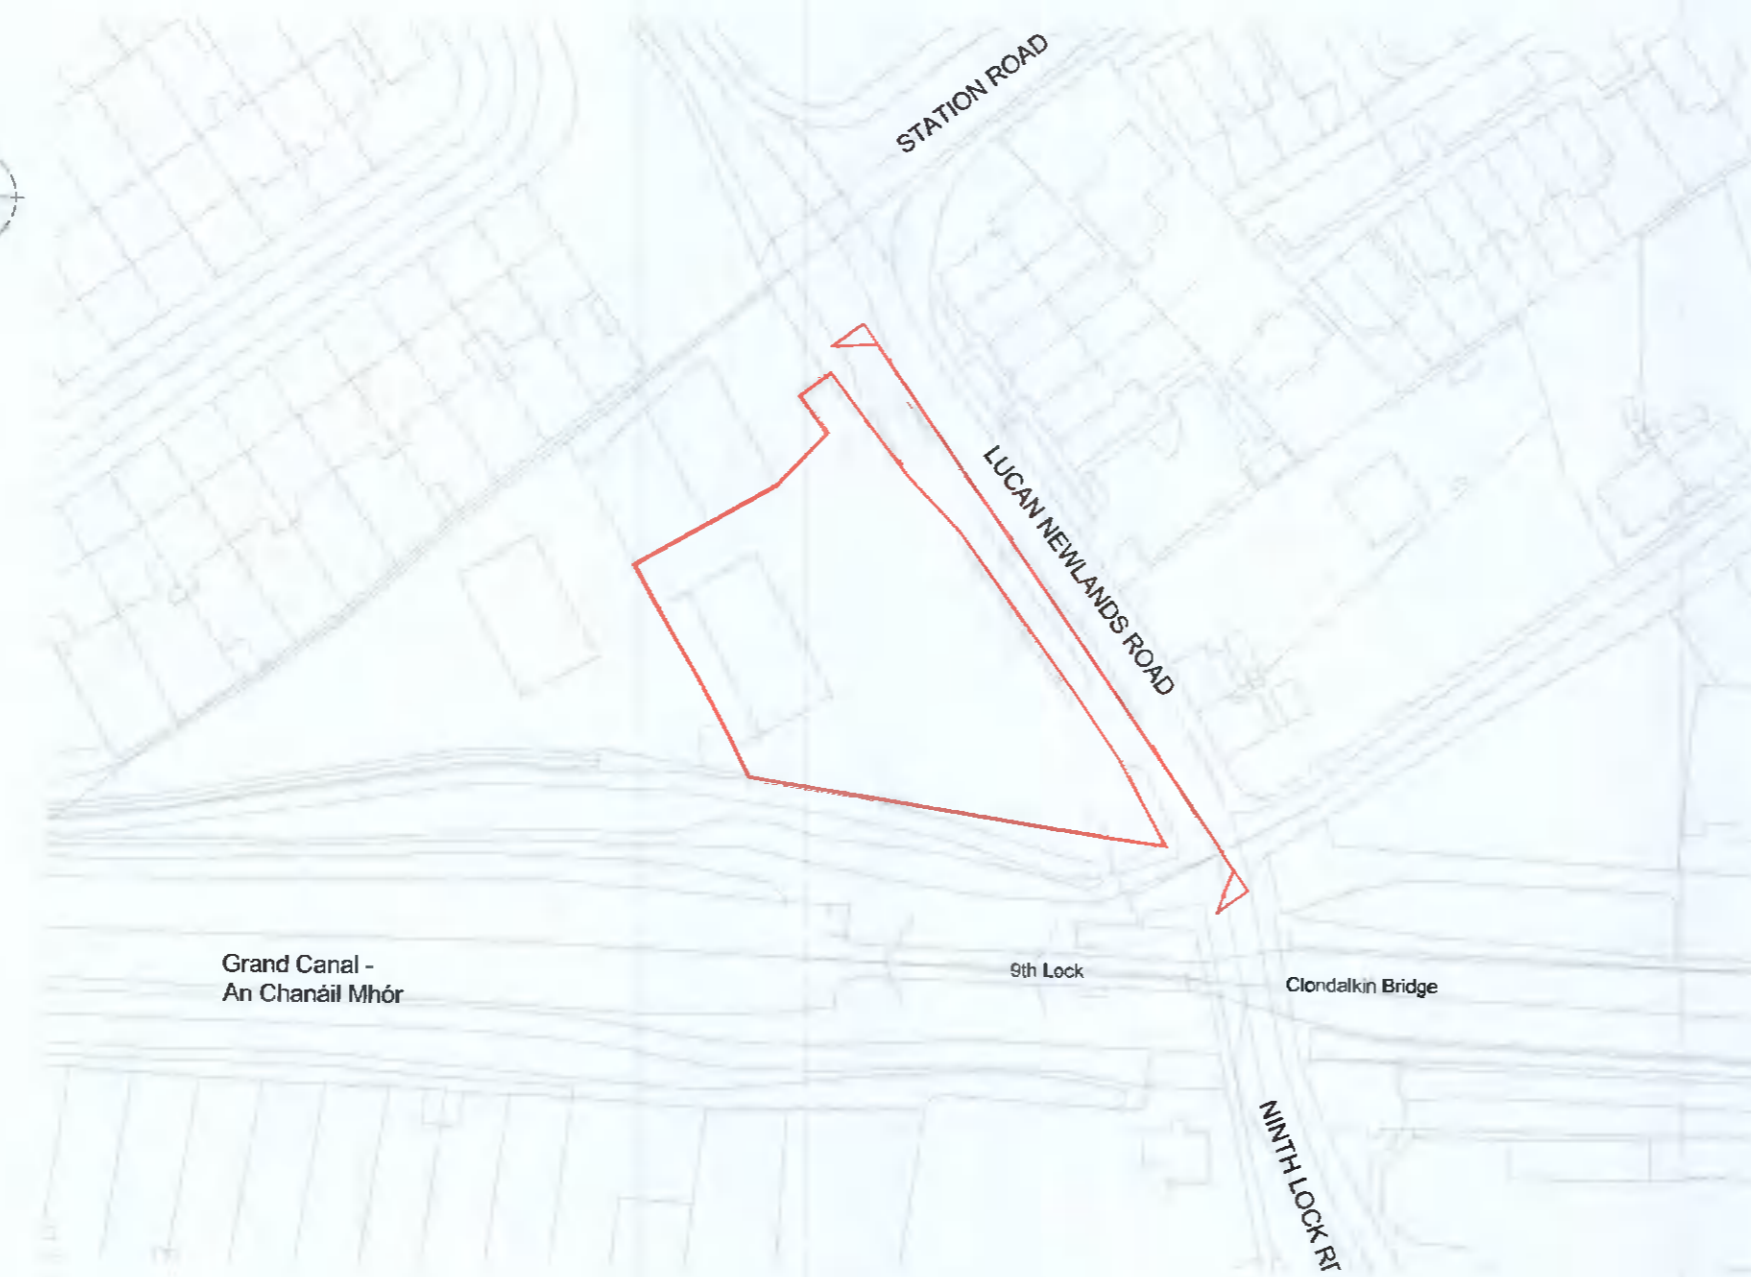
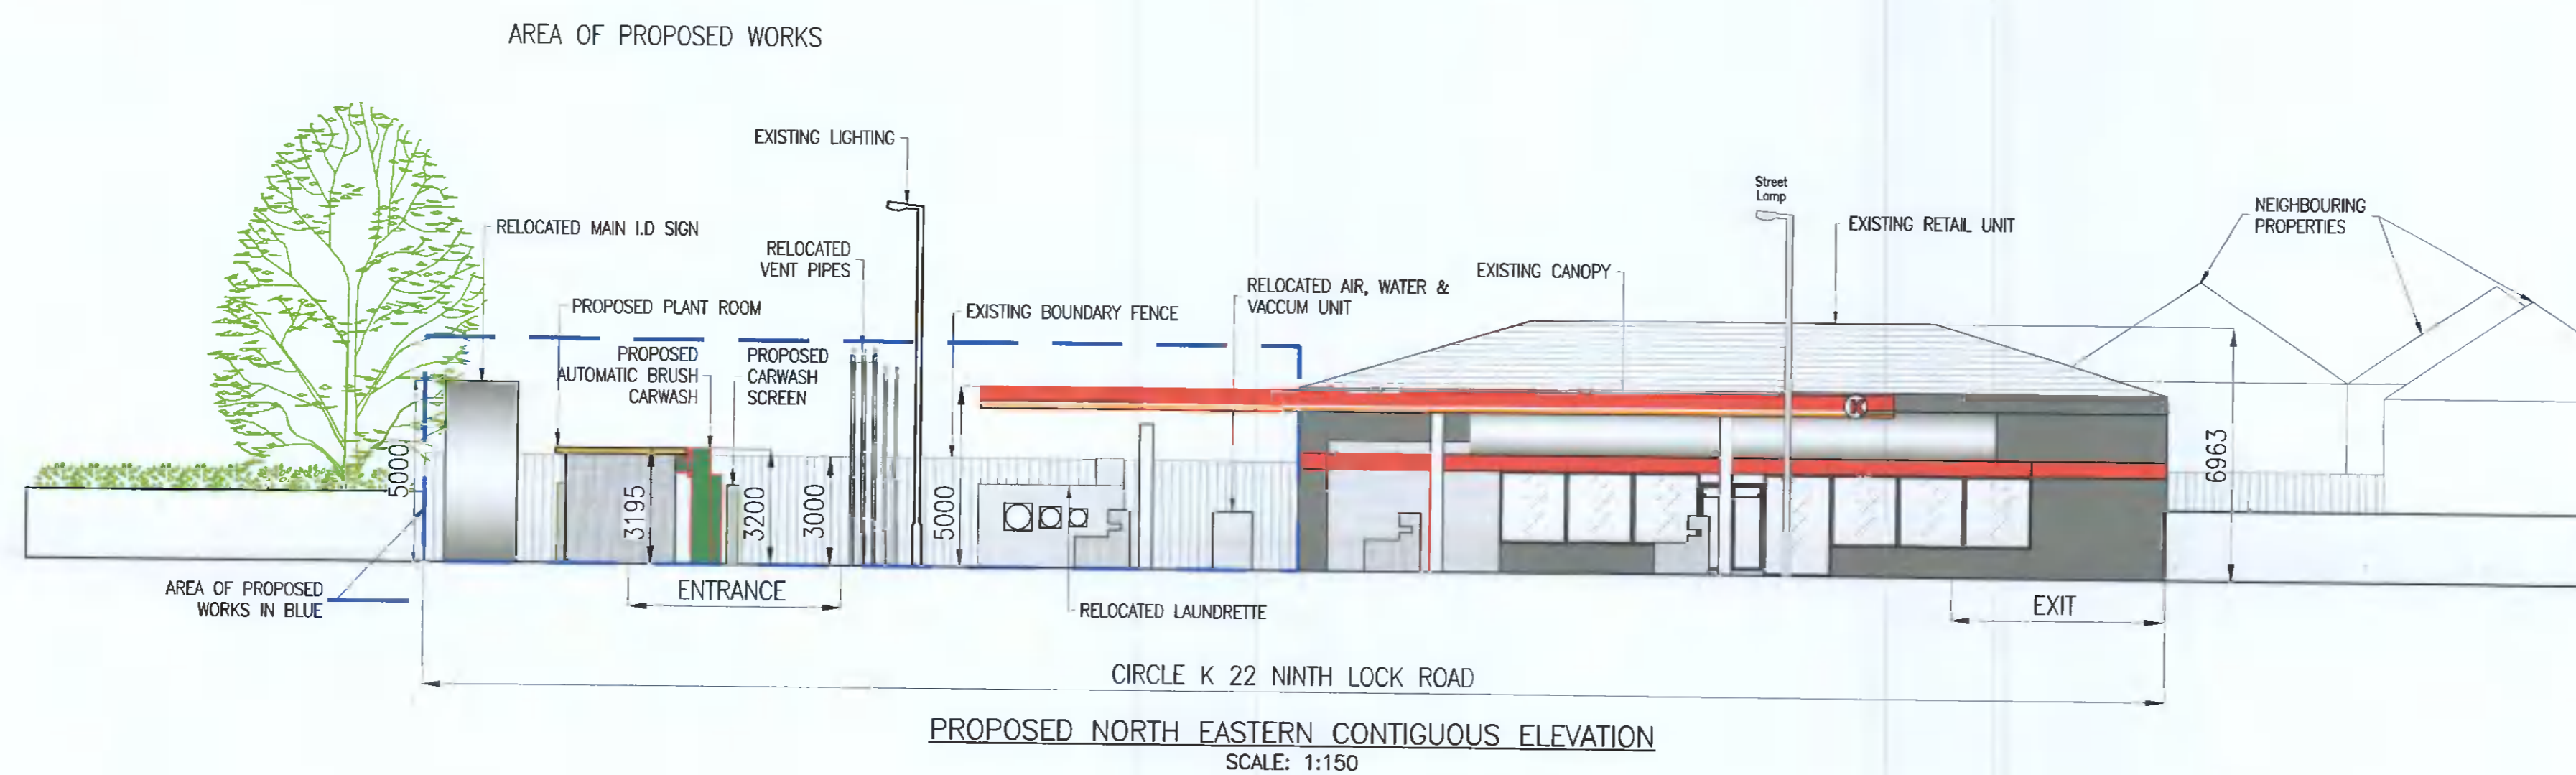


NOTES:
 THIS DRAWING IN WHOLE OR IN PART SHALL NOT BE COPIED WITHOUT THE
 PRIOR PERMISSION OF McArdle DOYLE LTD.
 ALL WORKS TO COMPLY WITH THE CURRENT BUILDING REGULATIONS.
 DO NOT SCALE.
 ORDNANCE SURVEY IRELAND LICENCE No. AR 0105721
 © ORDNANCE SURVEY IRELAND / GOVERNMENT OF IRELAND

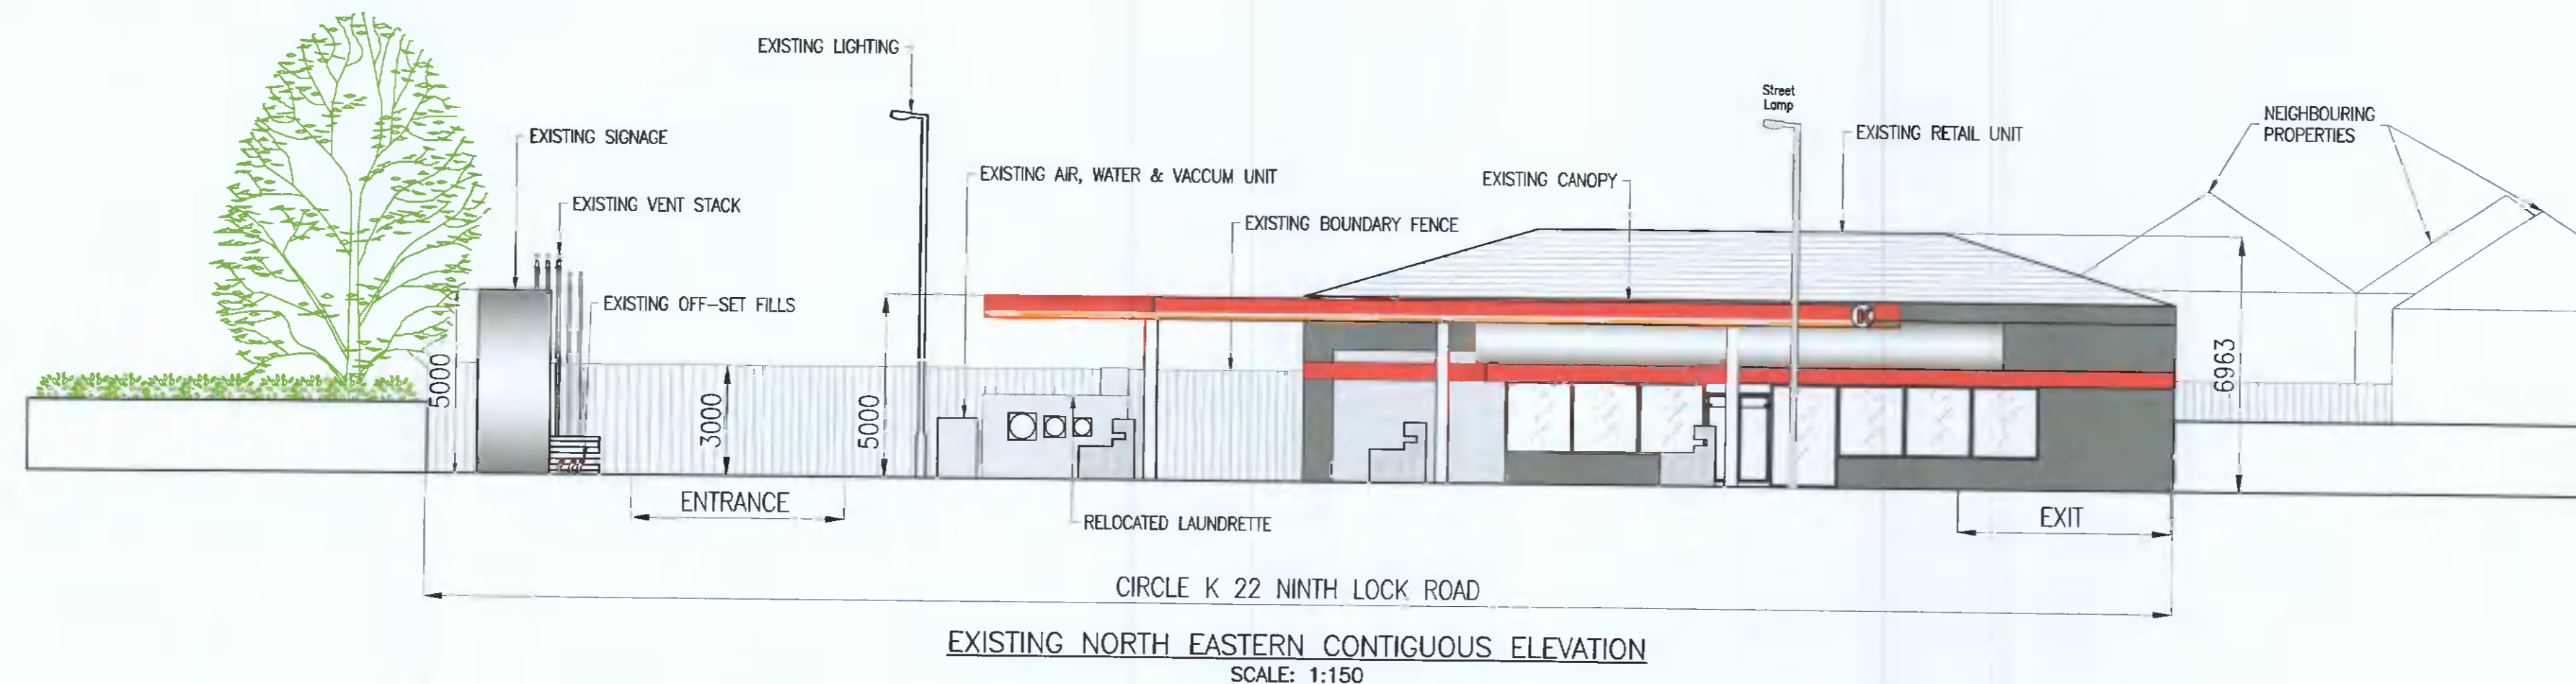

KEY PLAN
 SCALE: NTS

Rev.	Description	By	Date
A	ISSUED FOR FURTHER INFORMATION	GDR	19.05.22
-	ISSUED FOR PLANNING	GF	01.12.21

McArdle Doyle
 Second Floor
 Exchange Building
 The Long Walk
 Dundalk, Co. Louth

Chartered Engineers
 Architectural Services
 & Project Managers

mail@mcardle Doyle.ie
 +353(0) 42 942 9052

PROJECT:
**PROPOSED CARWASH AT
 NINTH LOCK SERVICE STATION**



DRAWING TITLE:
**CONTIGUOUS
 ELEVATIONS**

Date	Drawn	Checked	Approved
01/12/21	GF	JF	JF

Scale at A1	Drawing Number	Status	Rev.
AS SHOWN	P2177.NIN.C14	PL	A