



A1

DO NOT SCALE



### Typical Cross-Section A-A

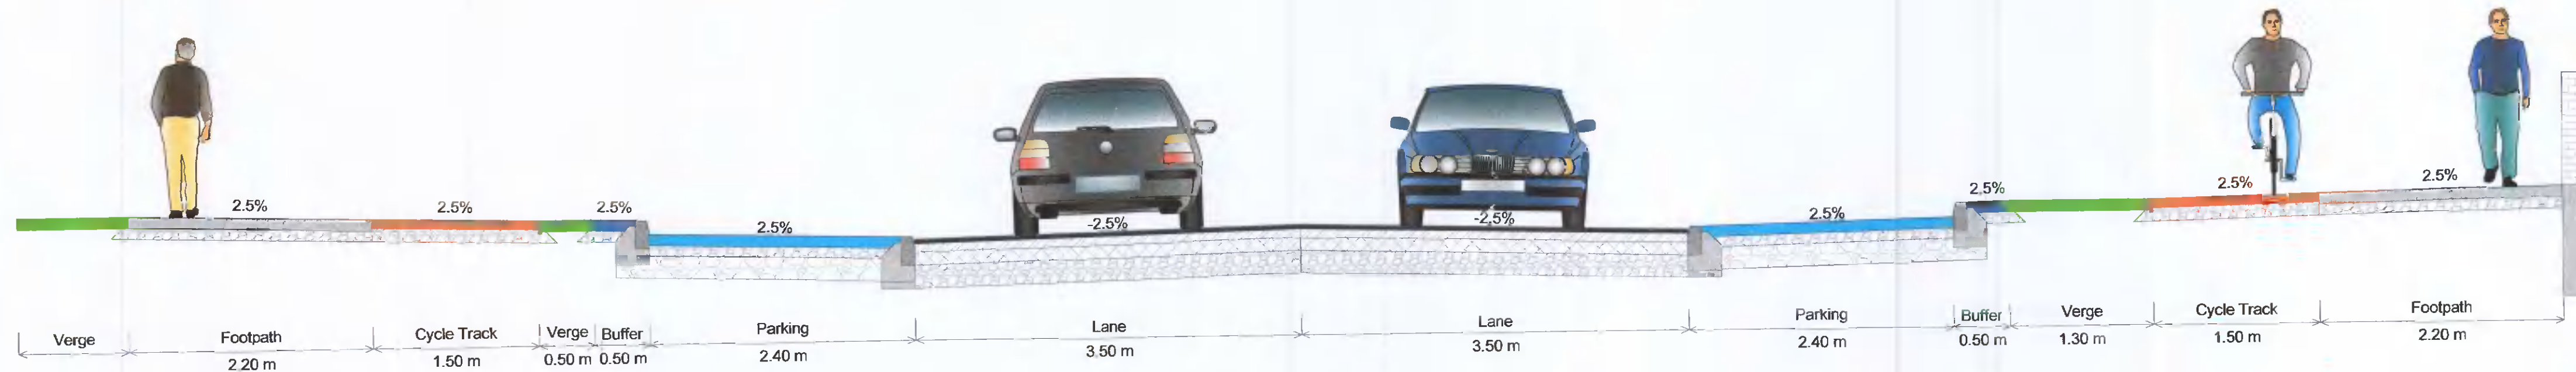

### Typical Cross-Section B-B

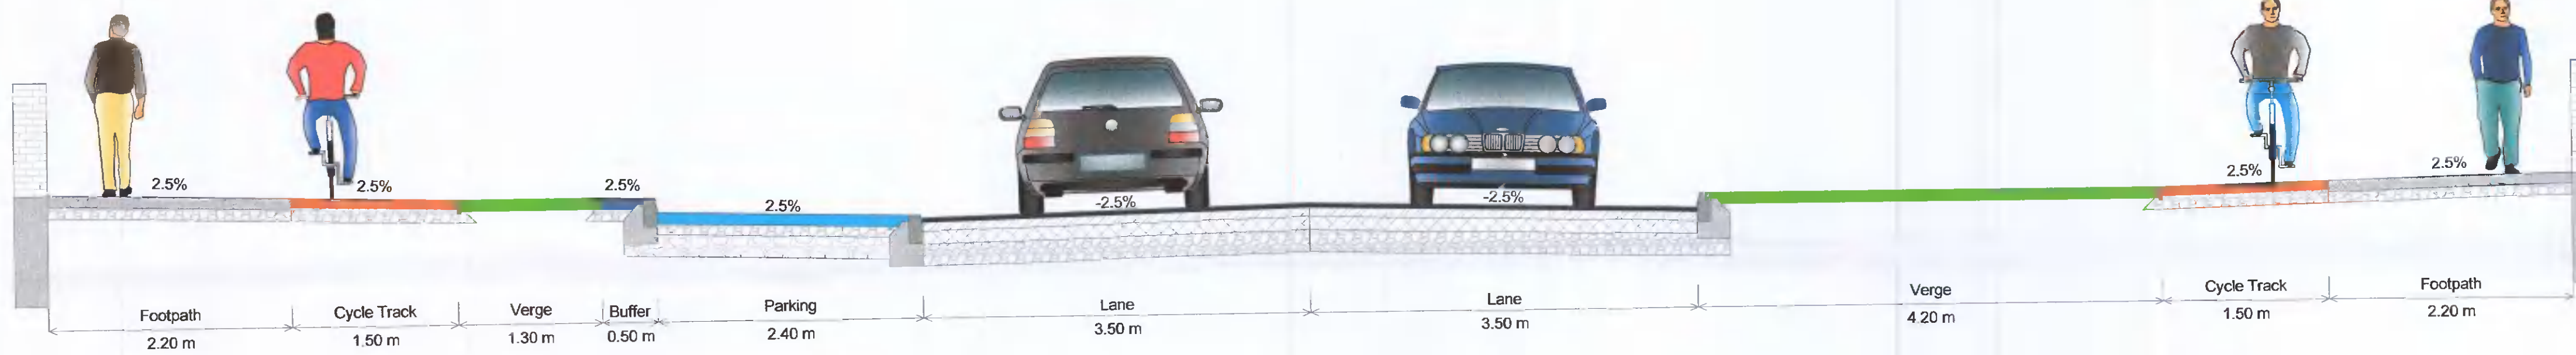

### Typical Cross-Section C-C

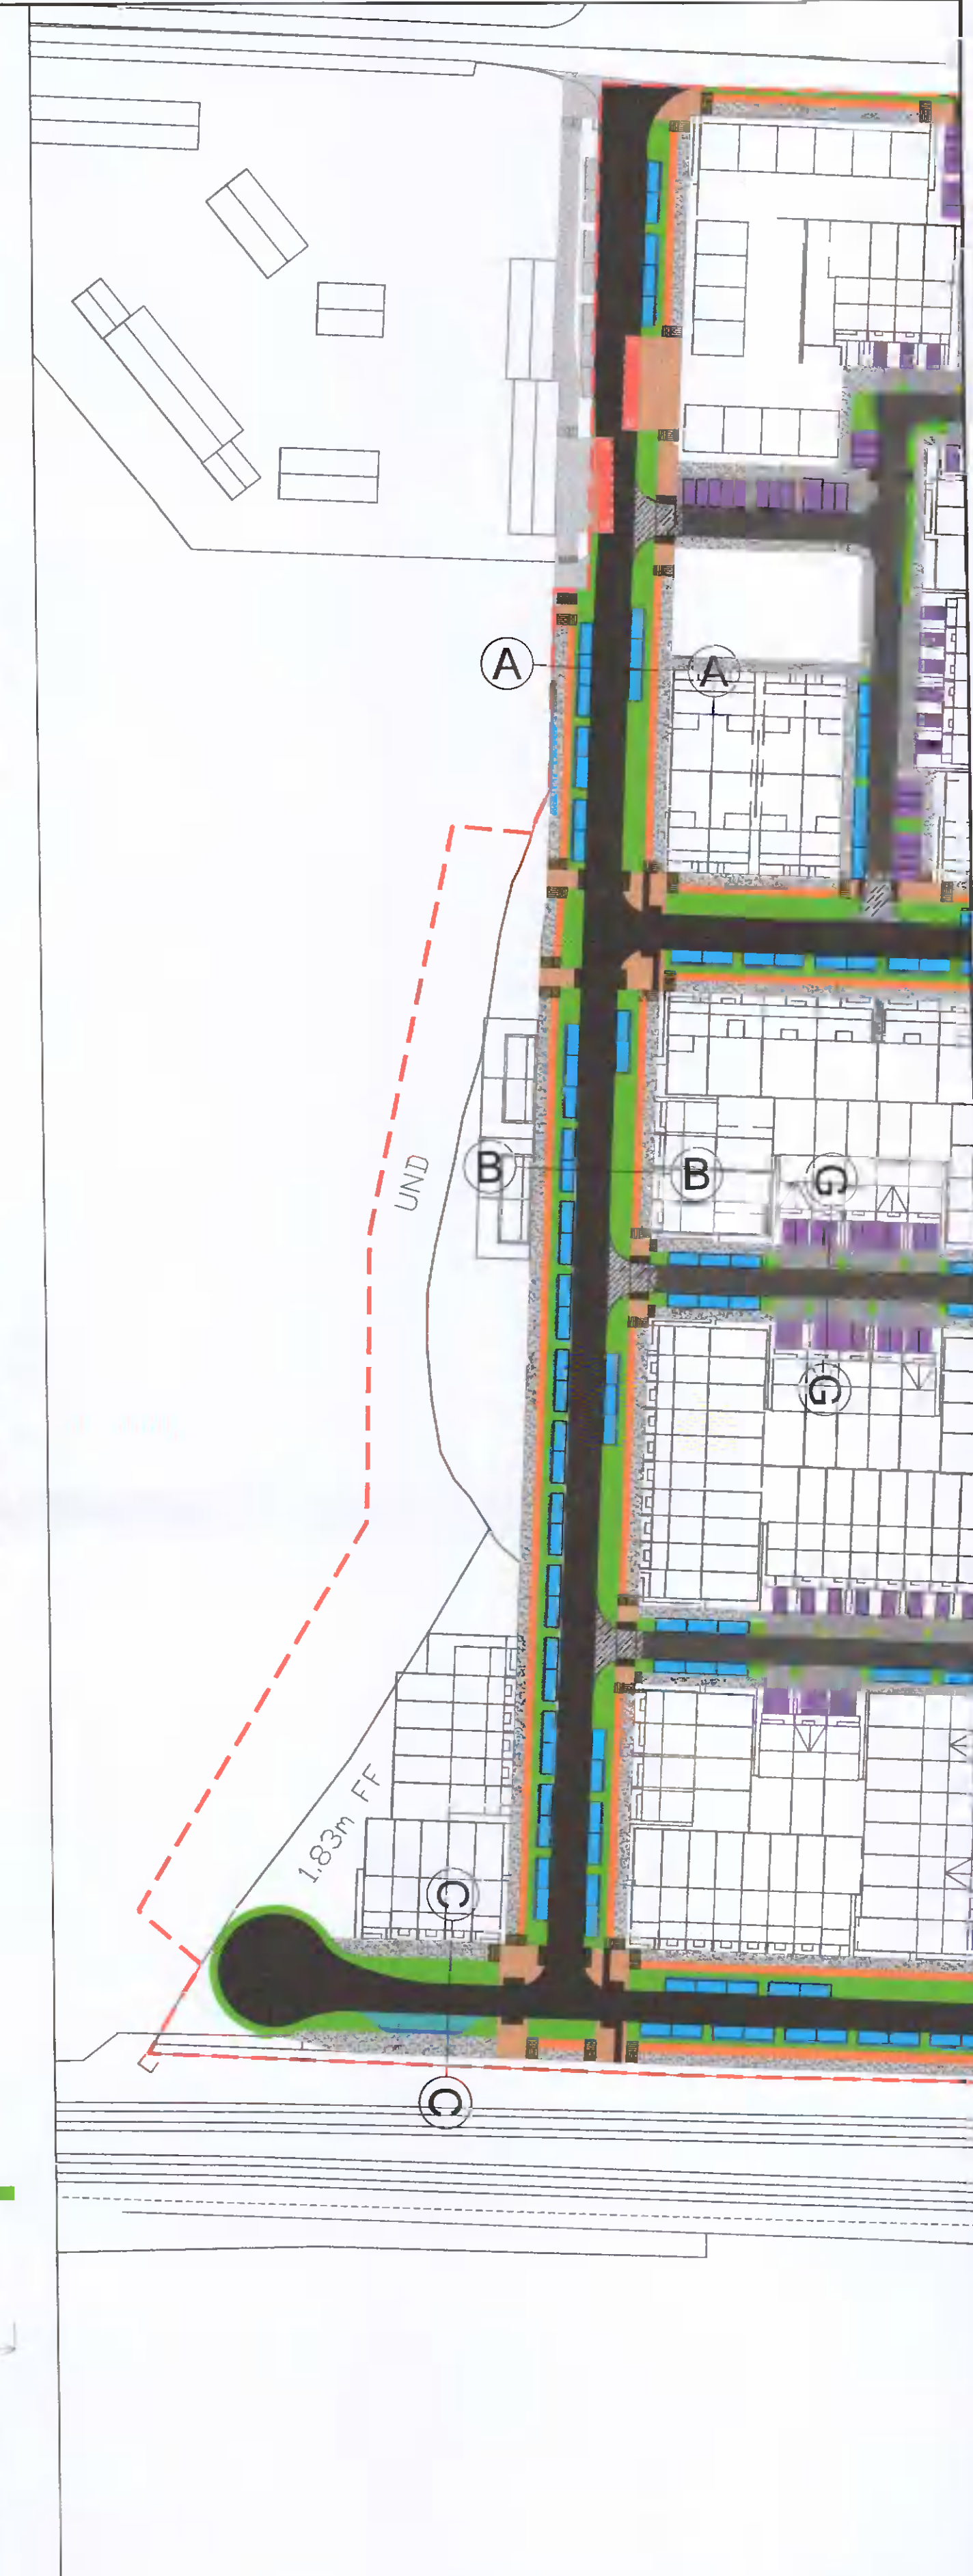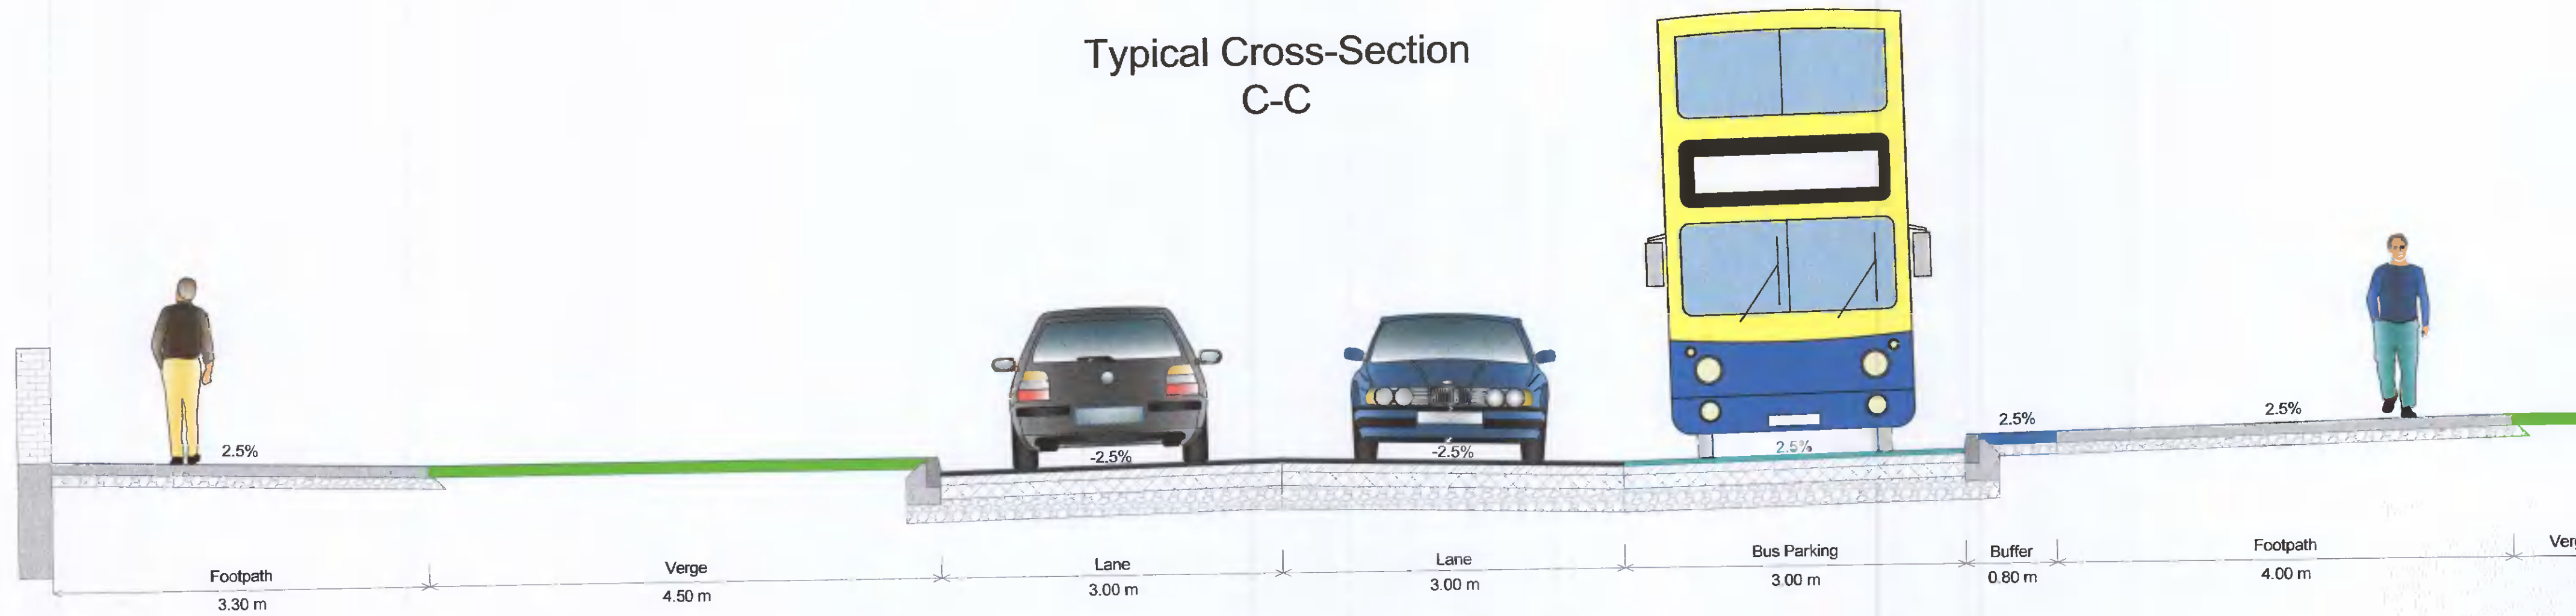

© ORDNANCE SURVEY IRELAND LICENSE No. AR 0082521  
ORDNANCE SURVEY IRELAND & GOVERNMENT OF IRELAND

File: 5150924\_HTR\_10\_DR\_0121.dwg  
Date: Apr 26, 2022 - 5:01pm  
Plotted by: S O'Connor

Rev	Description	By	Date	Chk'd	Auth
-	ISSUED FOR PLANNING	MS	03/22	JW	KB

# ATKINS

Member of the SNC-Lavalin Group

Atkins House, 150-155 Arside  
 Business Park, Swords, Co. Dublin  
 Tel (+353) 01 810 8000  
 Fax (+353) 01 810 8001

Unit 2B, 2200 Cork Airport  
 Business Park, Cork  
 Tel (+353) 021 429 0300  
 Fax (+353) 021 429 0360

1st Floor Technology House  
 Parkmore Technology Park, Galway  
 Tel (+353) 091 786 050  
 Fax (+353) 091 778 830

Client: ADAMSTOWN STATION & BOULEVARD LTD

Project: ADAMSTOWN BOULEVARD PHASE 1 - DEVELOPMENT

Purpose			
ISSUED FOR PLANNING			
Title			
TYPICAL CROSS-SECTIONS SHEET 1 OF 4			
Original Scale	Design/Drawn	Checked	Authorised
1:25 at A1	AK	JW	KB
Date	Date	Date	Date
08/02/21	08/02/21	08/02/21	08/02/21
Status	Drawing Number	Rev	Rev
P	5150924-HTR-10-DR-0121	-	-