



A1

DO NOT SCALE


### Typical Cross-Section D-D

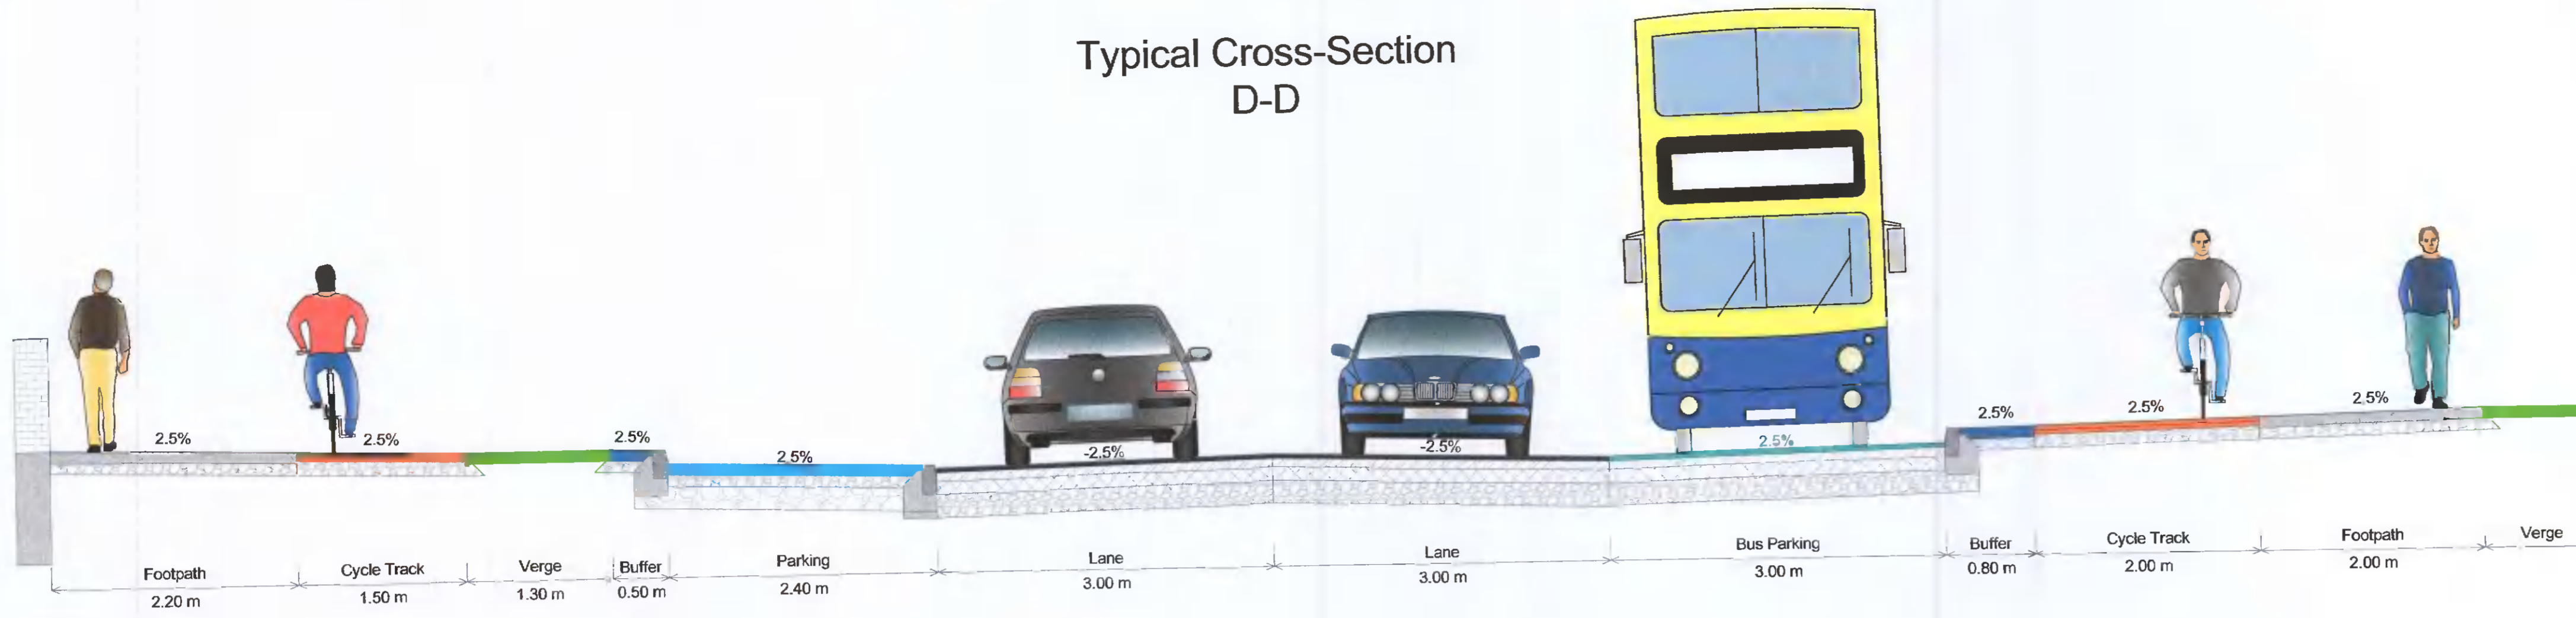

### Typical Cross-Section E-E

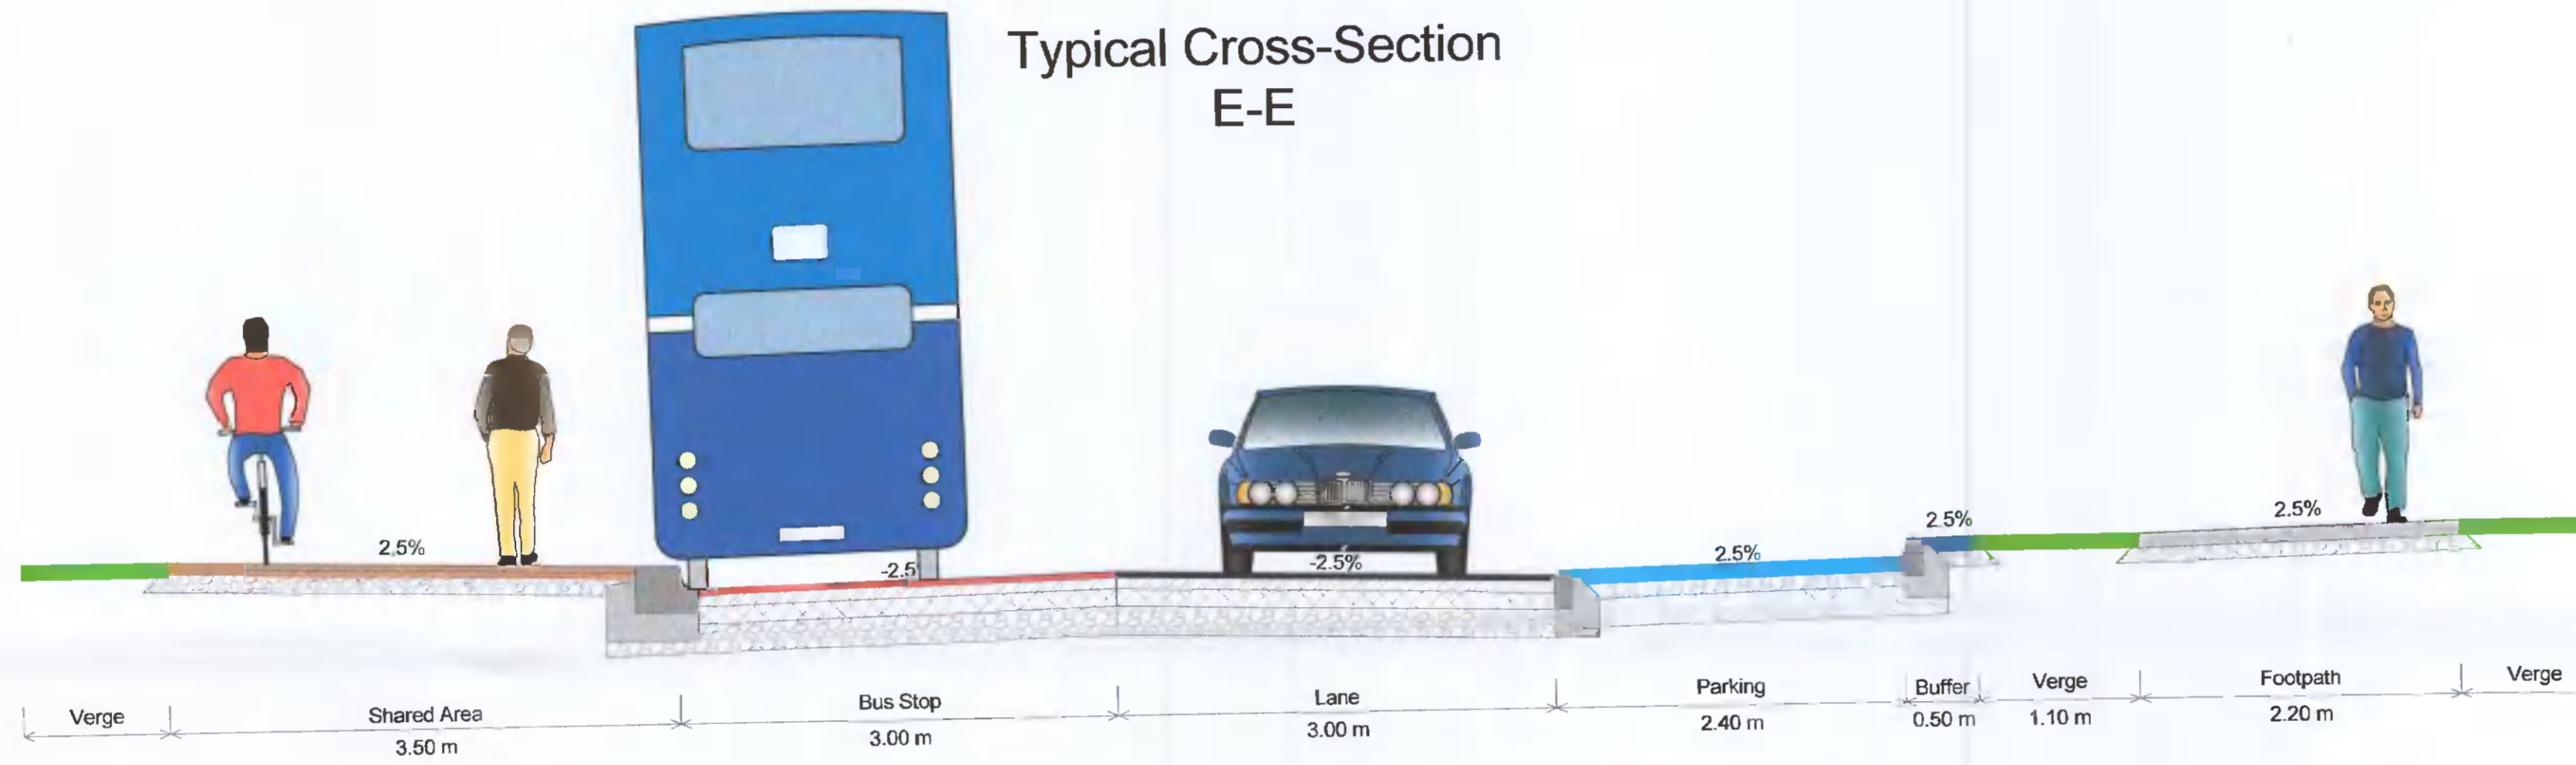

### Typical Cross-Section F-F

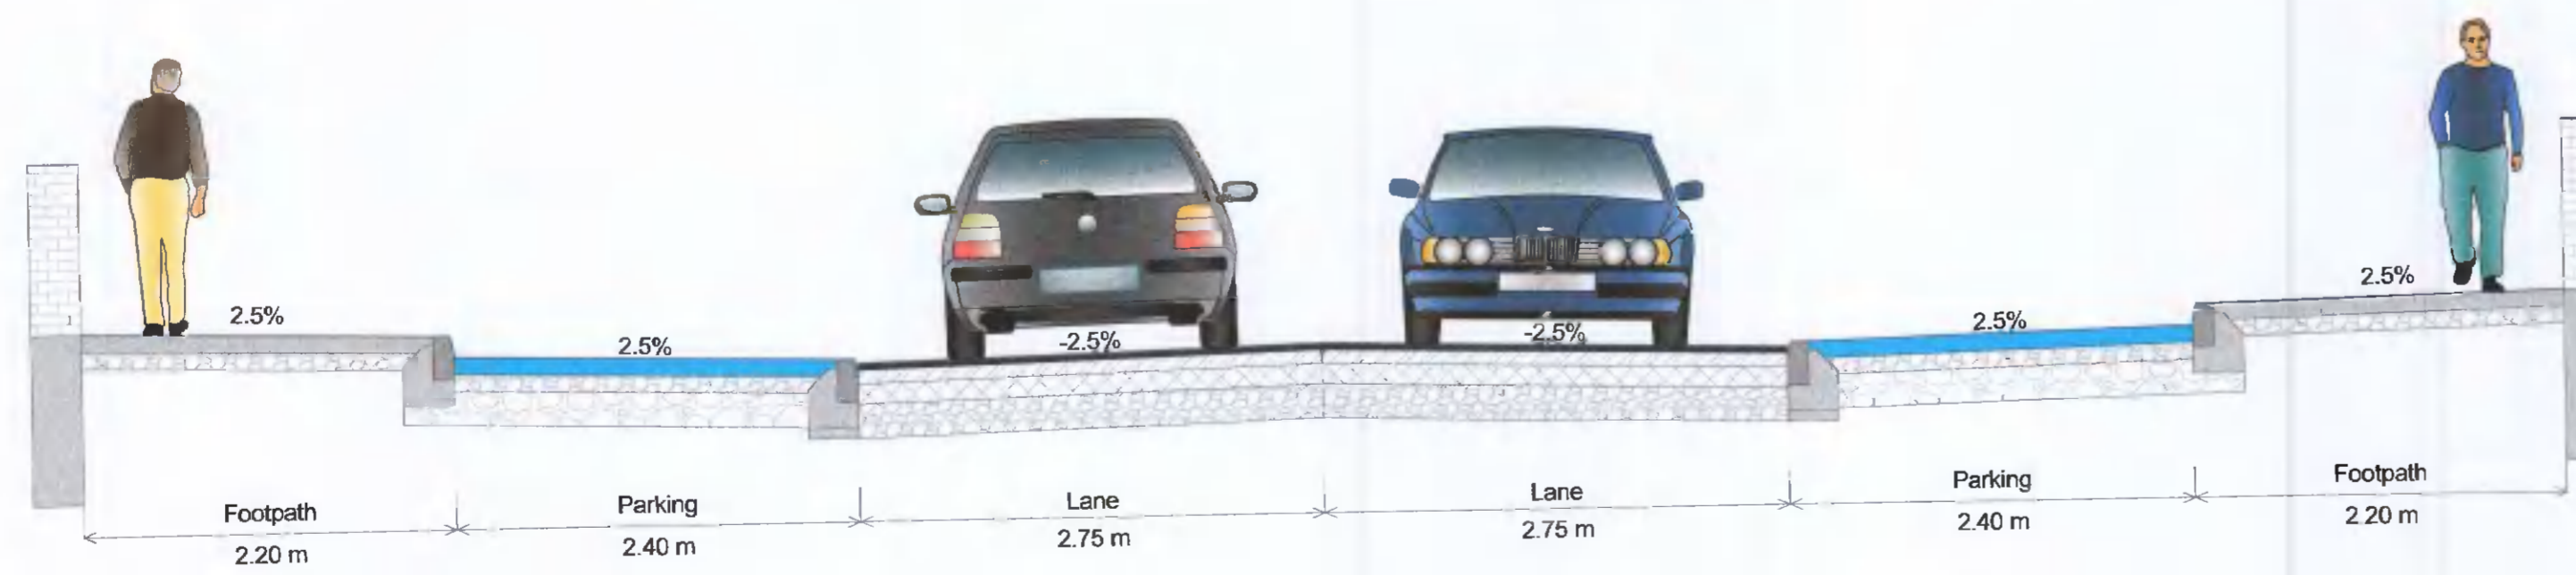

© ORDNANCE SURVEY IRELAND LICENSE No. AR 0082521.  
ORDNANCE SURVEY IRELAND & GOVERNMENT OF IRELAND

File: 5150924\_HTR\_10\_DR\_0122.dwg  
Date: Apr 26, 2022 - 5:03pm  
Plotted by: SDCannon

Rev	Description	By	Date	Chk'd	Auth
-	ISSUED FOR PLANNING	MS	03/22	JW	KB

# ATKINS

Member of the SNC-Lavalin Group

Atkins House, 150-155 Alside Business Park, Swords, Co. Dublin  
Tel (+353) 01 810 8000 Fax (+353) 01 810 8001

Unit 2B, 2200 Cork Airport Business Park, Cork  
Tel (+353) 021 429 0300 Fax (+353) 021 429 0360

1st Floor Technology House Parkmore Technology Park, Galway  
Tel (+353) 091 785 050 Fax (+353) 091 779 830

Client  
**ADAMSTOWN STATION & BOULEVARD LTD**

Project  
**ADAMSTOWN BOULEVARD PHASE 1 - DEVELOPMENT**

Purpose <b>ISSUED FOR PLANNING</b>			
Title <b>TYPICAL CROSS-SECTIONS SHEET 2 OF 4</b>			
Original Scale <b>1:25 at A1</b>	Design/Drawn AK Date 08/02/21	Checked JW Date 08/02/21	Authorised KB Date 08/02/21
Status P	Drawing Number 5150924-HTR-10-DR-0122	Rev -	