




A1

DO NOT SCALE

Typical Cross-Section J-J

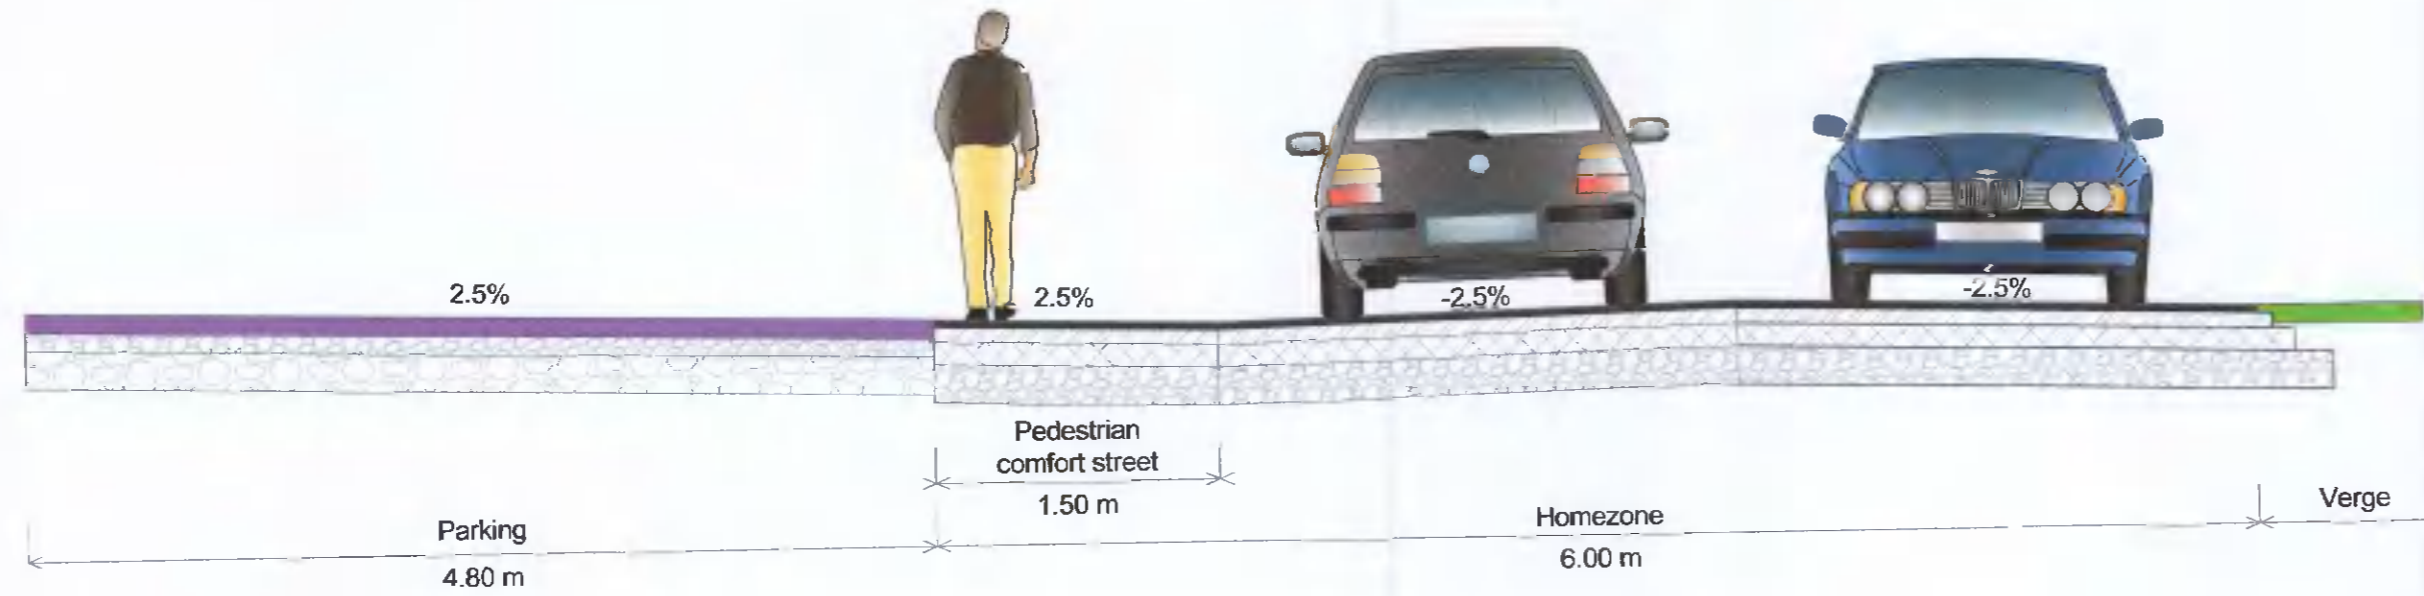

Typical Cross-Section K-K

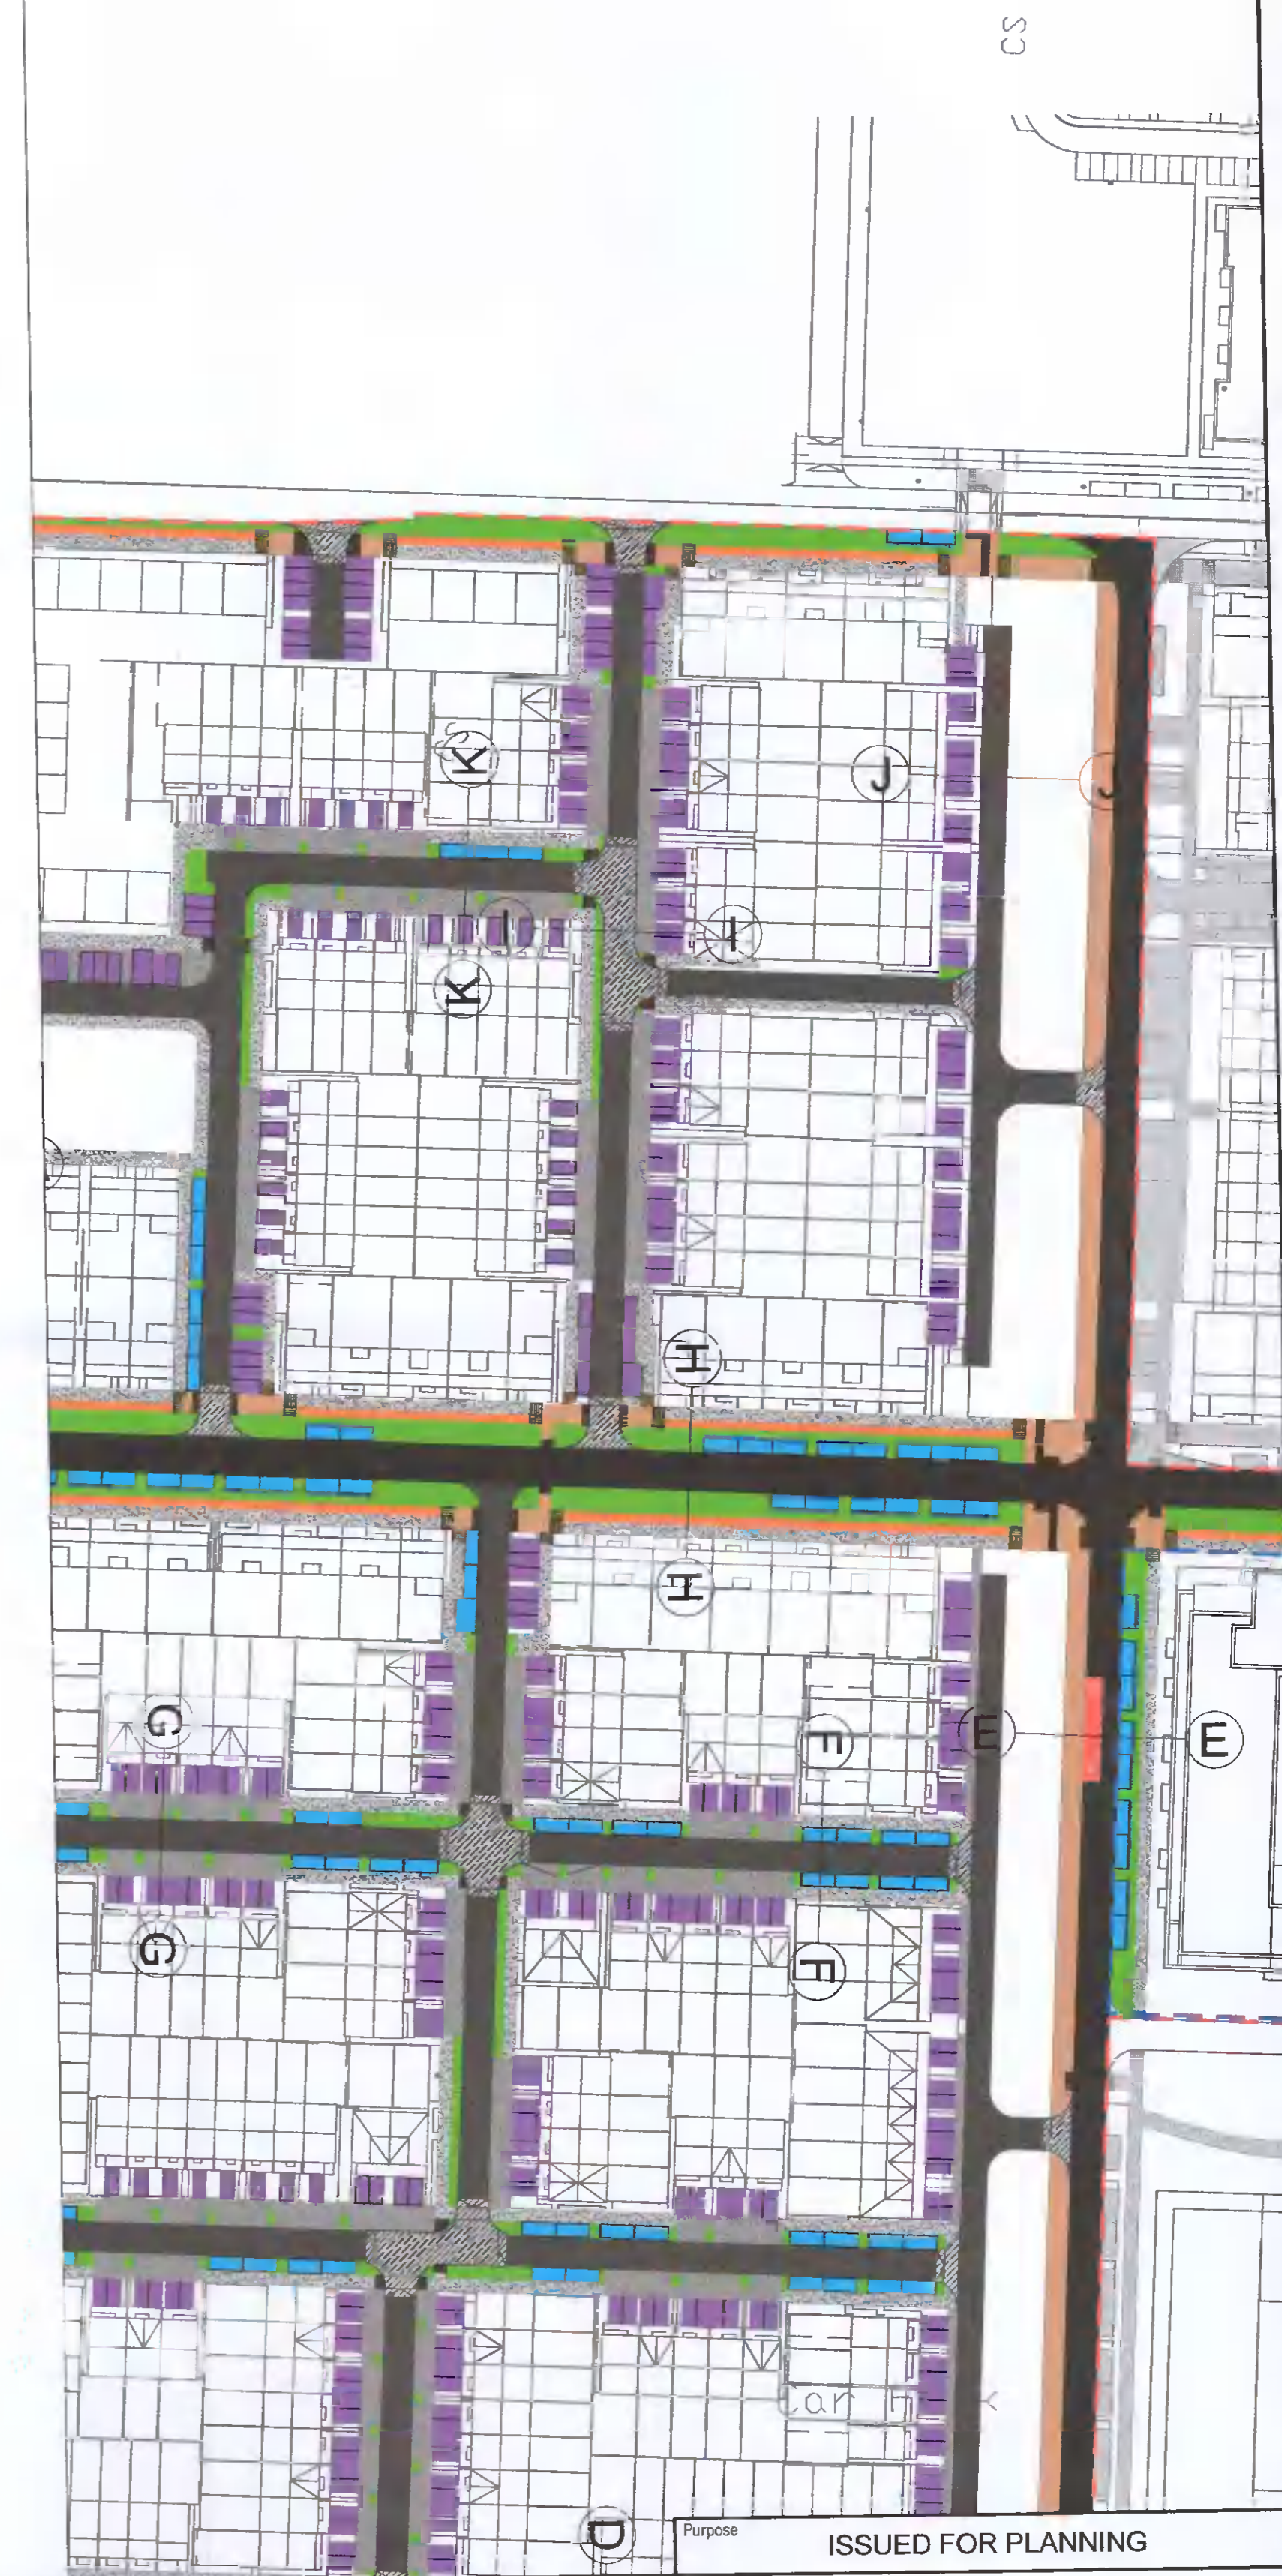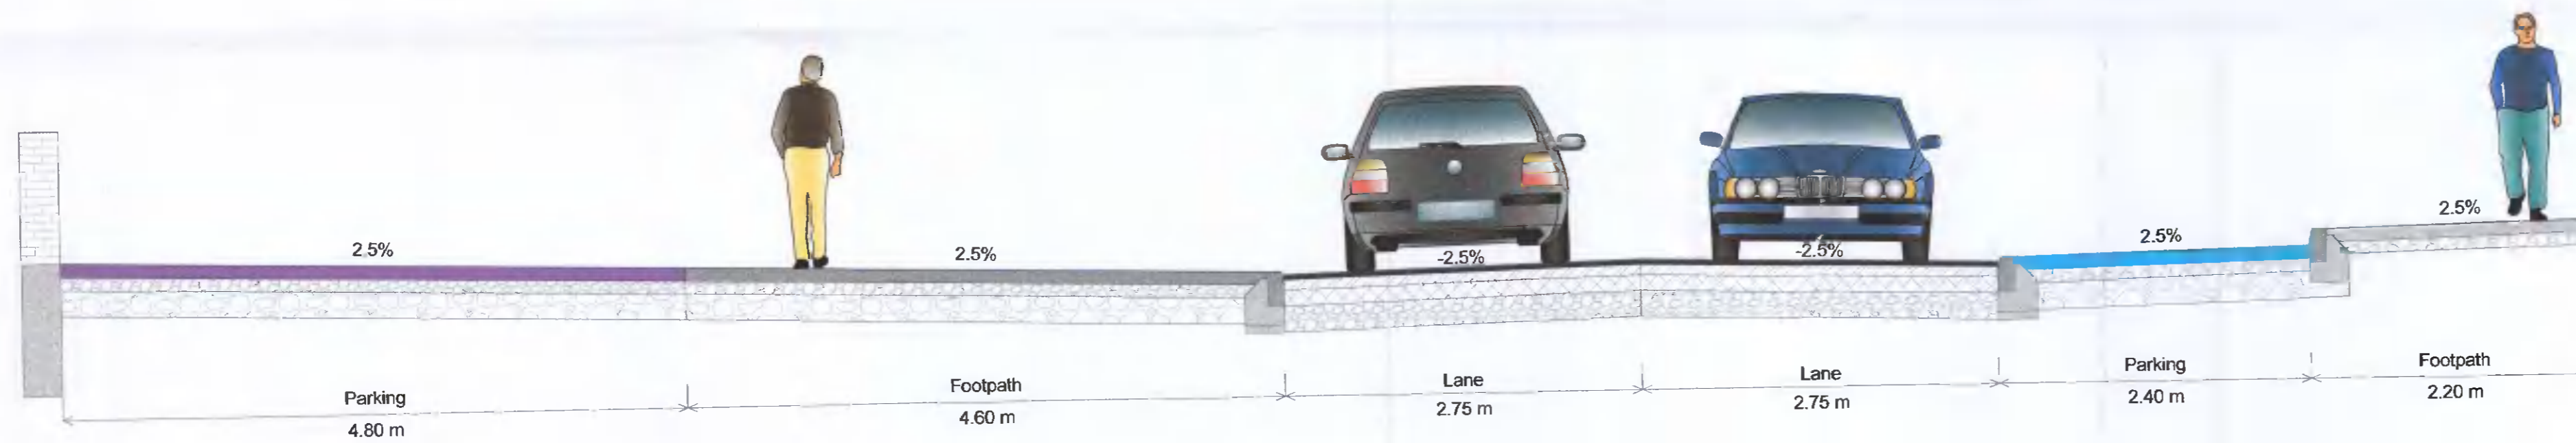

© ORDNANCE SURVEY IRELAND LICENSE No. AR 0082521. ORDNANCE SURVEY IRELAND & GOVERNMENT OF IRELAND

File: 5150924_HTR_10_DR_0124.dwg Date: Apr 26, 2022 - 5:07pm Plotted by: SD'onnor

Rev	Description	By	Date	Ch'd	Auth
-	ISSUED FOR PLANNING	MS	03/22	JW	KB

ATKINS
Member of the SNC-Lavalin Group

Atkins House, 150-155 Airside Business Park, Swords, Co. Dublin
Tel (+353) 01 810 8000 Fax (+353) 01 810 8001

Unit 2B, 2200 Cork Airport Business Park, Cork
Tel (+353) 021 429 0300 Fax (+353) 021 429 0390

1st Floor Technology House Parkmore Technology Park, Galway
Tel (+353) 091 786 050 Fax (+353) 091 779 830

Client
ADAMSTOWN STATION & BOULEVARD LTD

Project
ADAMSTOWN BOULEVARD PHASE 1 - DEVELOPMENT

Purpose ISSUED FOR PLANNING			
Title TYPICAL CROSS-SECTIONS SHEET 4 OF 4			
Original Scale 1:25 at A1	Design/Drawn AK Date 08/02/21	Checked JW Date 08/02/21	Authorised KB Date 08/02/21
Status P	Drawing Number 5150924-HTR-10-DR-0124	Rev	-