


A1

DO NOT SCALE

File: 5150924_HTR_10_DR_0129.dwg
Date: Apr 26, 2022 - 5:14pm
Plotted by: SDCamcor



- GENERAL NOTES**
1. ALL DIMENSIONS ARE IN MILLIMETRES UNLESS NOTED OTHERWISE
 2. ONLY WRITTEN DIMENSIONS SHALL BE USED. NO DIMENSIONS SHALL BE SCALED FROM THE DRAWINGS
 3. ALL LEVELS ARE IN METRES AND ARE TO MALIN HEAD DATUM
 4. ALL COORDINATES ARE IN METRES AND ARE TO IRISH TRANSVERSE MERCATOR

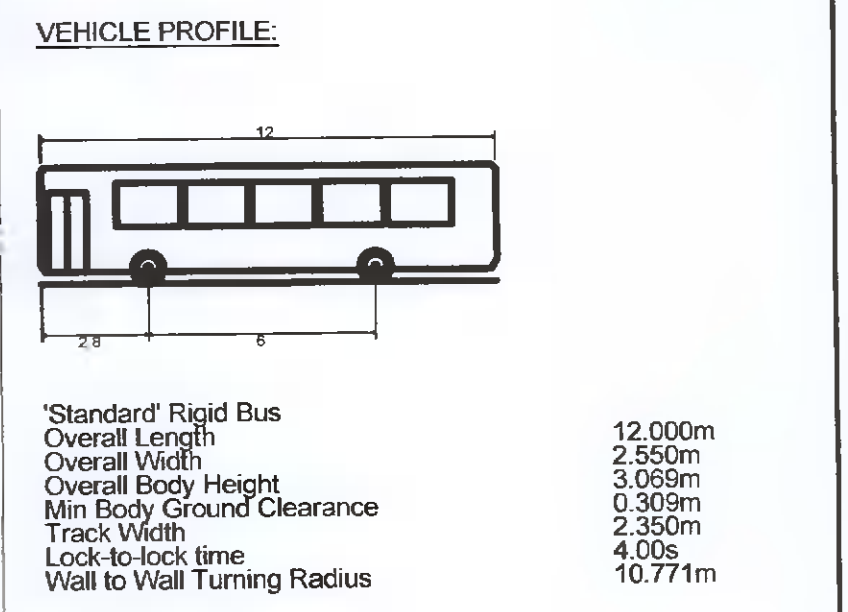

- LEGEND:**
- PROPOSED CARRIAGEWAY (AVENUE)
 - PROPOSED CARRIAGEWAY (LOCAL STREET)
 - PROPOSED CYCLE LANE
 - PROPOSED FOOTPATH
 - PROPOSED TRAFFIC PATH
 - PROPOSED PARKING DEVELOPMENT
 - PROPOSED PUBLIC PARKING
 - BUFFER AREA
 - PROPOSED SHARE SPACE
 - RAISED TABLE
 - PROPOSED BUS STOP
 - PROPOSED BUS SETDOWN AREA
 - TACTILE PAVING - BUFF
 - TACTILE PAVING - RED
 - PROPOSED VERGE
 - LANDSCAPE ARCHITECT DETAILS
 - LANDSCAPE ARCHITECT DETAILS
 - LOADING BAY
 - PROPOSED BUS STOP AREA
 - APPLICATION BOUNDARY

© ORDNANCE SURVEY IRELAND LICENSE No. AR 0062521
 © ORDNANCE SURVEY IRELAND & GOVERNMENT OF IRELAND

Rev	Description	By	Date	Chk'd	Auth
-	ISSUED FOR PLANNING	MS	03/22	JW	KB

ATKINS
 Member of the SNC-Lavalin Group

Atkins House, 150-155 Airside
 Business Park, Swords, Co. Dublin
 Tel (+353) 01 810 8000
 Fax (+353) 01 810 8001

Unit 2B, 2200 Cork Airport
 Business Park, Cork
 Tel (+353) 021 429 0300
 Fax (+353) 021 429 0360

1st Floor Technology House
 Parkmore Technology Park, Galway
 Tel (+353) 091 786 050
 Fax (+353) 091 779 830

Client: ADAMSTOWN STATION & BOULEVARD LTD
 Project: ADAMSTOWN BOULEVARD PHASE 1 - DEVELOPMENT

Purpose: ISSUED FOR PLANNING			
Title: VEHICLE TRACKING BUS SHEET 1 OF 1			
Original Scale: 1:500 at A1	Design/Drawn: AK Date: 08/02/21	Checked: JW Date: 08/02/21	Authorised: KB Date: 08/02/21
Status: P	Drawing Number: 5150924-HTR-10-DR-0129	Rev: -	