


EXISTING FRONT CONTIGUOUS ELEVATION (SOUTH)
SCALE 1:100

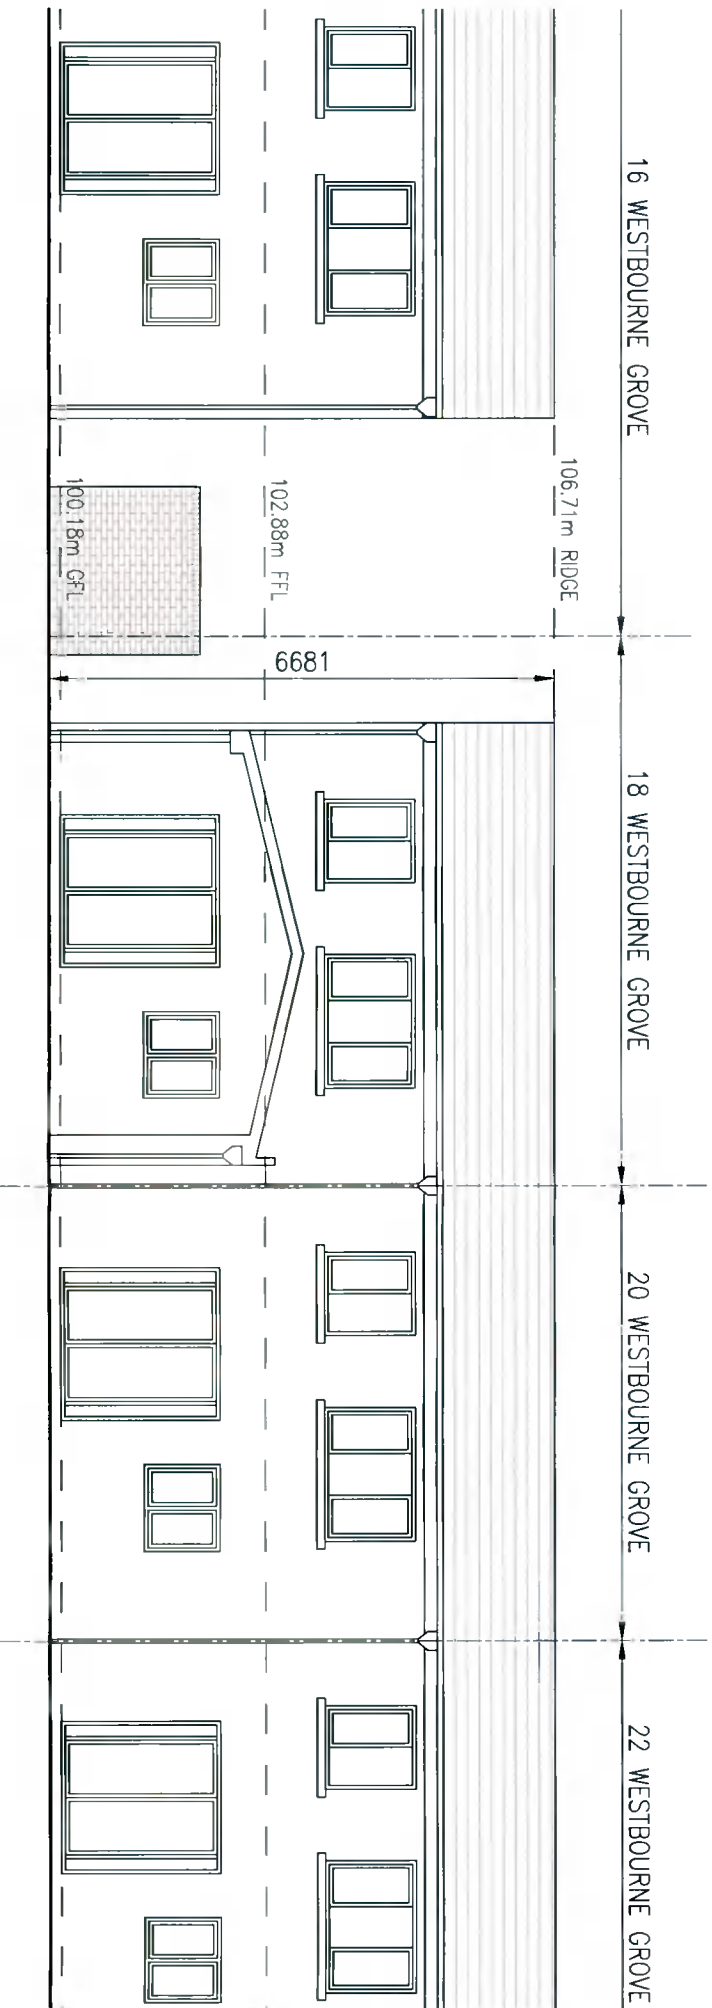

EXISTING REAR CONTIGUOUS ELEVATION (NORTH)
SCALE 1:100

NOTES:
THIS DRAWING IN WHOLE OR IN PART SHALL NOT BE COPIED WITHOUT THE PRIOR PERMISSION OF MCARDLE DOYLE LTD.
ALL WORKS TO COMPLY WITH THE CURRENT BUILDING REGULATIONS.
DO NOT SCALE.
ORDNANCE SURVEY IRELAND LICENCE NO. AR 01052721
ORDNANCE SURVEY IRELAND / GOVERNMENT OF IRELAND

LEGEND

A ISSUED FOR ADDITIONAL INFO. KOB 30.05.22	
- ISSUED FOR PLANNING APPLICATION. KOB 21.12.21	
Rev. Description	By Date

McArdle Doyle

Chartered Engineers
Architectural Services
& Project Managers

Second Floor
Exchange Building
Dunelm, Co. Louth

mc@mcdoyle.com
+353(0)4294 8000

PROJECT:
18 WESTBOURNE GROVE,
DEANSRATH, DUBLIN 22

CLIENT:
ANTHONY KEARNEY

DRAWING TITLE:
EXISTING CONTIGUOUS
ELEVATIONS

Date	Drawn	Checked	Approved
21/12/21	BMCD	KOB	RMCA
Scale of A3	Drawing Number	Status	Rev.
1:100	P2049.WBGA03	PL	A

NOTES:
THIS DRAWING IN WHOLE OR IN PART SHALL NOT BE COPIED WITHOUT THE PRIOR PERMISSION OF MCARDLE DOYLE LTD.


ALL WORKS TO COMPLY WITH THE CURRENT BUILDING REGULATIONS.

DO NOT SCALE.


ORNANCE SURVEY IRELAND LICENCE NO. AR 0105721
ORNANCE SURVEY IRELAND / GOVERNMENT OF IRELAND

LEGEND

- EXISTING DWELLING
- PROPOSED PORCH EXTENSION

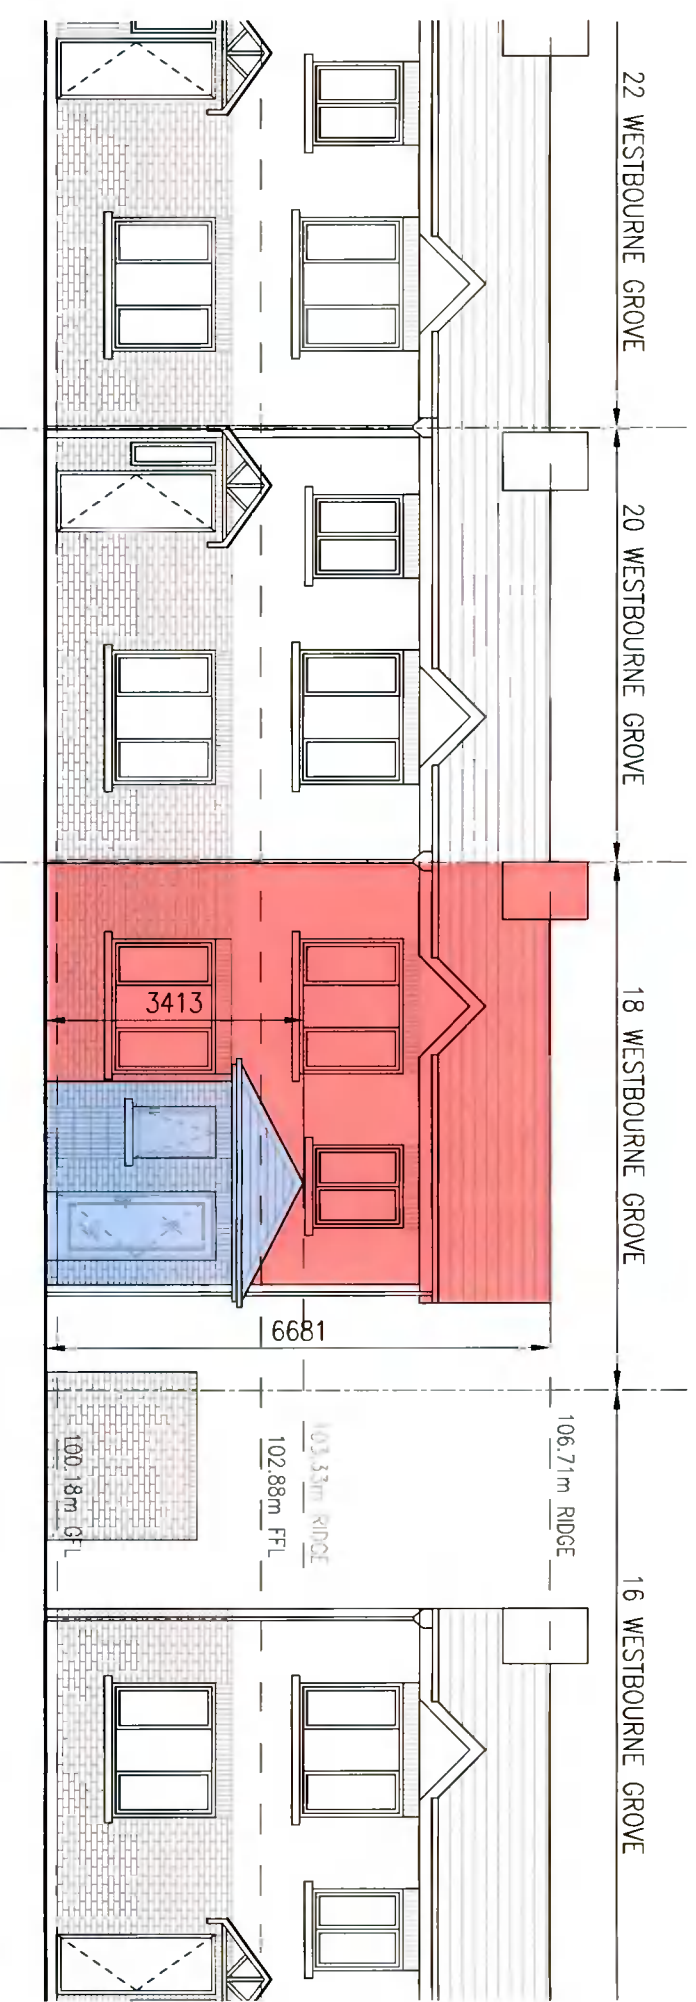

PROPOSED FRONT CONTIGUOUS ELEVATION (SOUTH)
SCALE 1:100

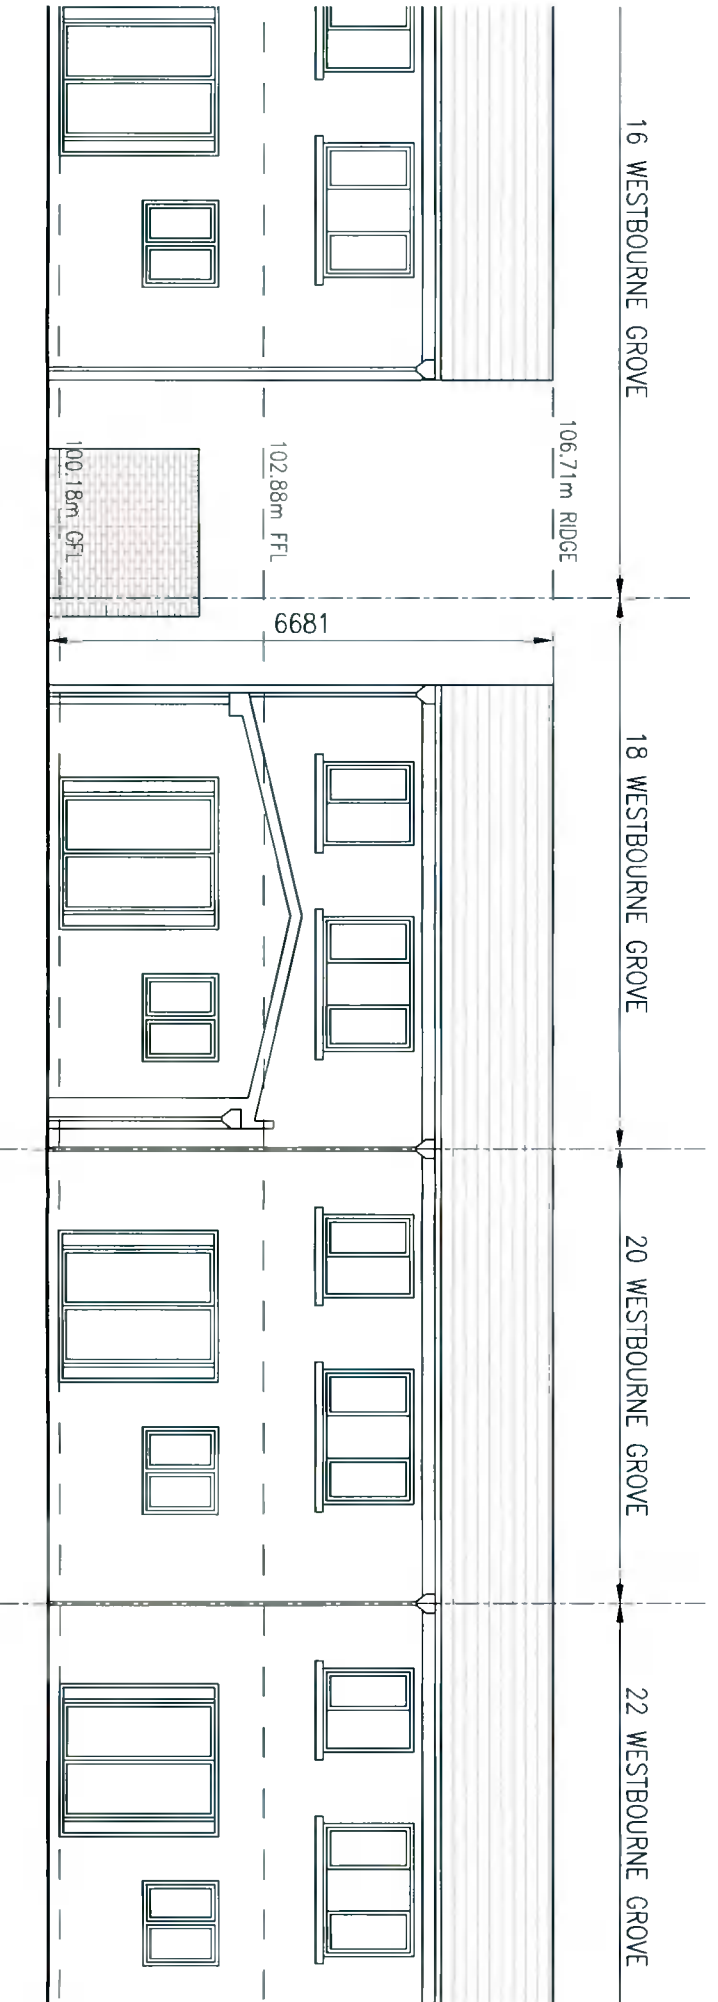

PROPOSED REAR CONTIGUOUS ELEVATION (NORTH)
SCALE 1:100

A	ISSUED FOR ADDITIONAL INFO.	KOB	30.05.22
-	ISSUED FOR PLANNING APPLICATION	KOB	21.12.21
Rev	Description	By	Date

McArdle Doyle
Chartered Engineers
Architectural Services
& Project Managers
enquiries@mcdoyle.com
+353(0) 1 464 8000

Second Floor
Exchange Building
Dunmurry, Co. Louth

PROJECT:
18 WESTBOURNE GROVE,
DEANSRATH, DUBLIN 22

CLIENT:
ANTHONY KEARNEY

DRAWING TITLE:
PROPOSED CONTIGUOUS
ELEVATIONS

Date	Drawn	Checked	Approved
21/12/21	BMCD	KOB	RMCA
Scale of A3	Drawing Number	Status	Rev.
1:100	P2049.WBGA04	PL	A