


2
ABOVE:
PROPOSED LONG SECTION
PL_11 Scale 1:100 at A3

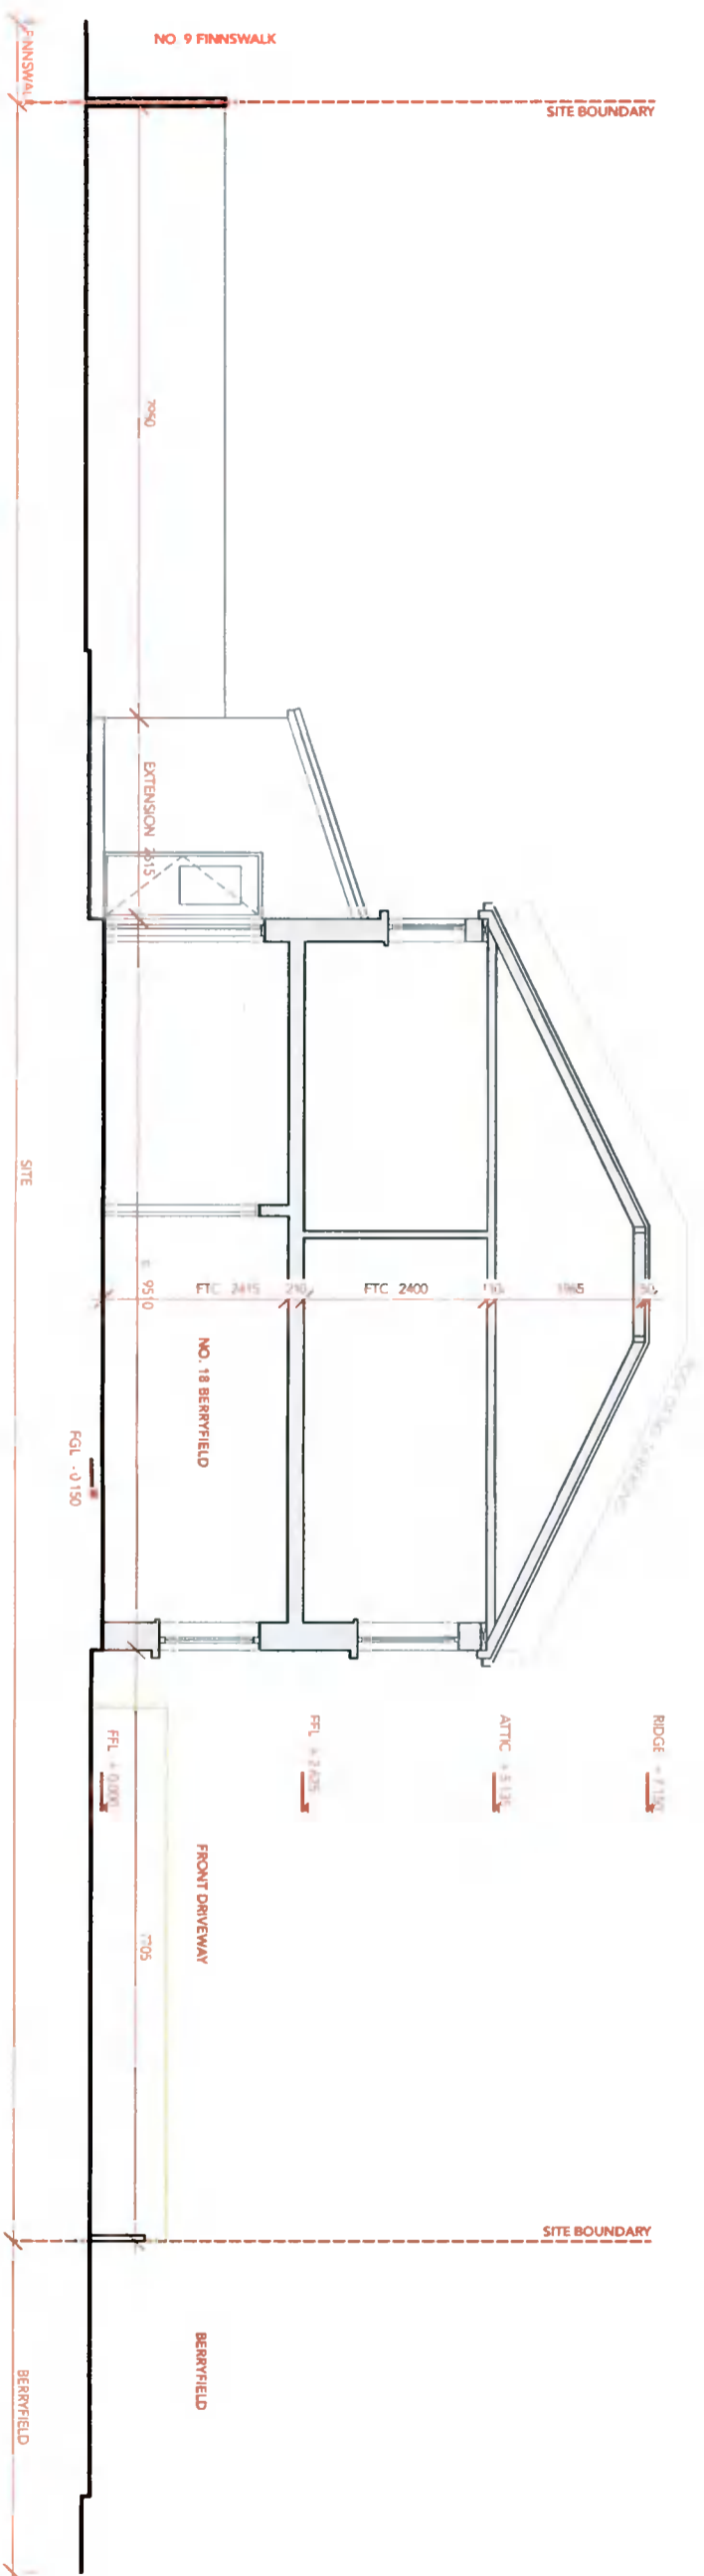

1
ABOVE:
EXISTING SECTION THROUGH HOUSE
PL_11 Scale 1:100 at A3

NOTES

ALL DIMENSIONS UNLESS OTHERWISE SPECIFIED ARE TO BE CHECKED ON SITE FROM TO THE LAMINATION OF WORK. DIMENSIONS ARE NOT TO BE EXCEEDED. USE ONLY EQUIPED DIMENSIONS.
 LEVELS SHOWN ON GENERAL AWARENESS PLANS, ELEVATIONS AND SECTIONS ARE BASED ON THE CURRENT UNFINISHED LEVELS (FGL).
 ALL DIMENSIONS ARE GIVEN IN METRIC UNITS.
 DRAWN BY: ARCHITECT 2022/05

LEGENDS

RIAI	Registered Architect	Registered Architect	Registered Architect
2022	G3	P	P

RIAI
 Practice Member
 2022

Note

These drawings are NOT Construction Drawings. Check Site Dimensions: do not scale off drawings. Use figured dimensions only. Notify Architect of any discrepancies.

All works to comply with current Building Regulations.

Copyright reserve of Stephen Mulhall Architect v/a nintereenergy.

PLANNING 2022.05

ISSUE	AMENDMENTS	DATE
	STEPHEN MULHALL D.P. ARCH MARCH MIRA M7897227 8932 T0145 40030 E. stephen@nintereenergy.ie	

CLIENTS
 MICHEL AND NATALIA RUSSELEAC

BUILDER

STRUCTURAL ENGINEER

HYDRAULIC ENGINEER / FIRE SERVICE

MECHANICAL/ ELECTRICAL ENGINEERS

BUILDING CONTROL AUTHORITY
 SOUTH DUBLIN COUNTY COUNCIL

LANDSCAPE ARCHITECTS

QUANTITY SURVEYOR

BCA CONSULTANT

PROJECT TITLE
 18 BERRYFIELD,
 FINNSTOWN PRIORY

DRAWING TITLE
 PLANNING APPLICATION: EXISTING / PROPOSED SECTION(S) THROUGH HOUSE

DATE	2022/05
DRAWN	SM
SCALE	1:100 @ A3
STATUS	PL

DWG NO. 001-PL-11