


# Planning Pack Map

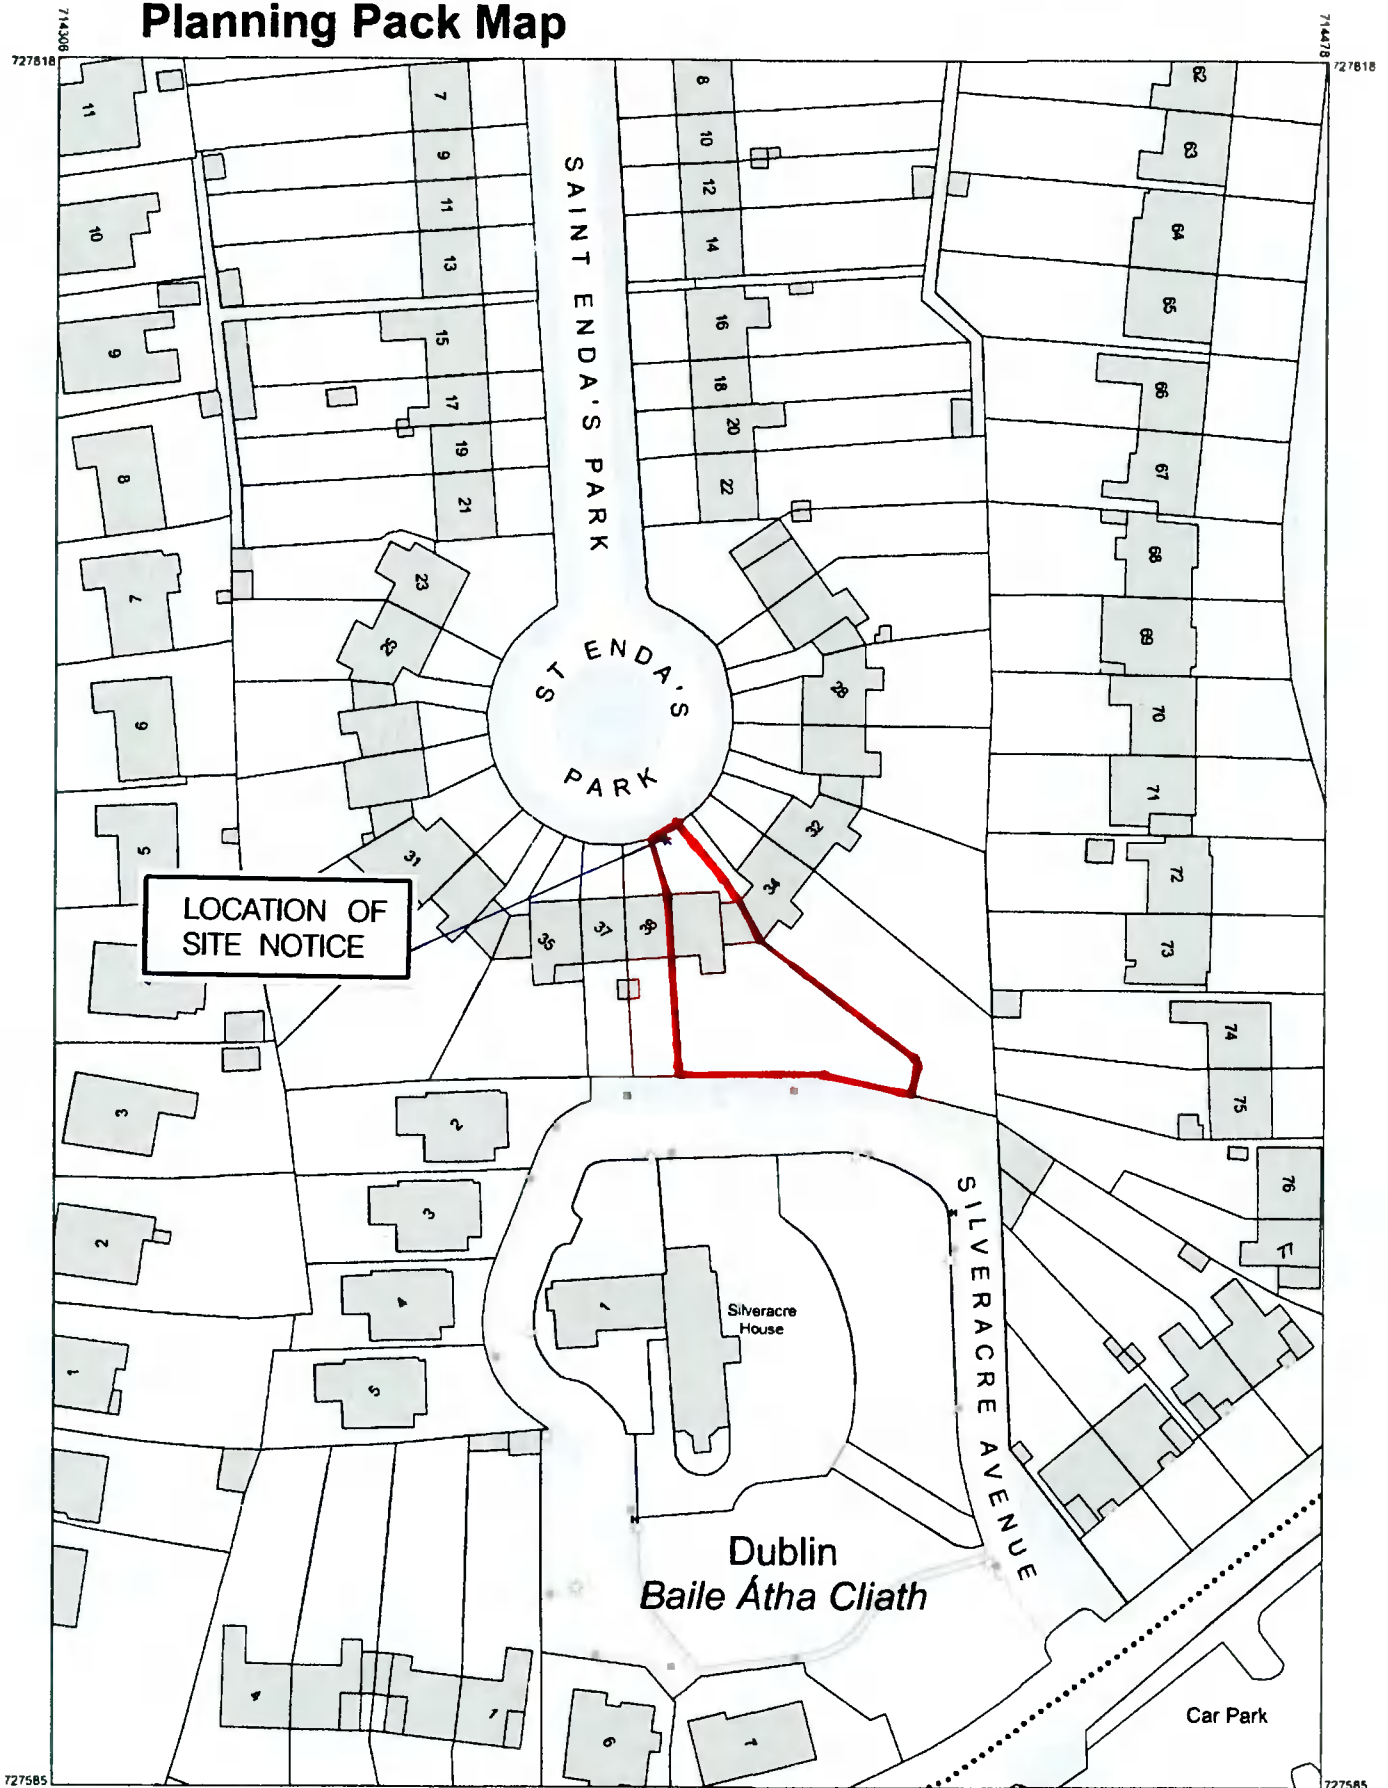

**LOCATION OF  
SITE NOTICE**

Dublin  
*Baile Átha Cliath*


SILVERACRE AVENUE

S SAINT ENDA'S PARK

ST ENDA'S  
PARK

Silveracre  
House

Car Park

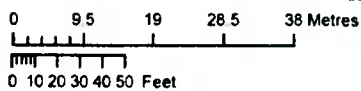

OUTPUT SCALE: 1:1,000



**COMPILED AND PUBLISHED BY:** All rights reserved.  
Ordnance Survey Ireland  
Phoenix Park,  
Dublin 8,  
Ireland

No part of this publication may be copied, reproduced or transmitted in any form or by any means without the prior written permission of the copyright owners.

Ordnance Survey maps never show legal property boundaries, nor do they show ownership of physical features.

© Suirbhéireacht Ordanáis Éireann 2022  
© Ordnance Survey Ireland, 2022  
[www.osi.ie/copyright](http://www.osi.ie/copyright)

**CENTRE COORDINATES:**  
ITM 714392.727702

**PUBLISHED:** 09/05/2022  
**MAP SERIES:** 1:1,000  
1:1,000  
**ORDER NO.:** 50266928\_1  
**MAP SHEETS:** 3391-13  
3391-14

**CAPTURE RESOLUTION:**  
The map objects are only accurate to the resolution at which they were captured. Output scale is not indicative of data capture scale. Further information is available at:  
<http://www.osi.ie>, search 'Capture Resolution'  
**LEGEND:**  
<http://www.osi.ie>, search 'Large Scale Legend'

Unauthorised reproduction infringes Ordnance Survey Ireland and Government of Ireland copyright

The representation on this map of a road, track or footpath is not evidence of the existence of a right of way

