


NO 21 WHITEHALL ROAD WEST PLANNING
APPLICATION SITE OUTLINED IN RED

Site Location Map

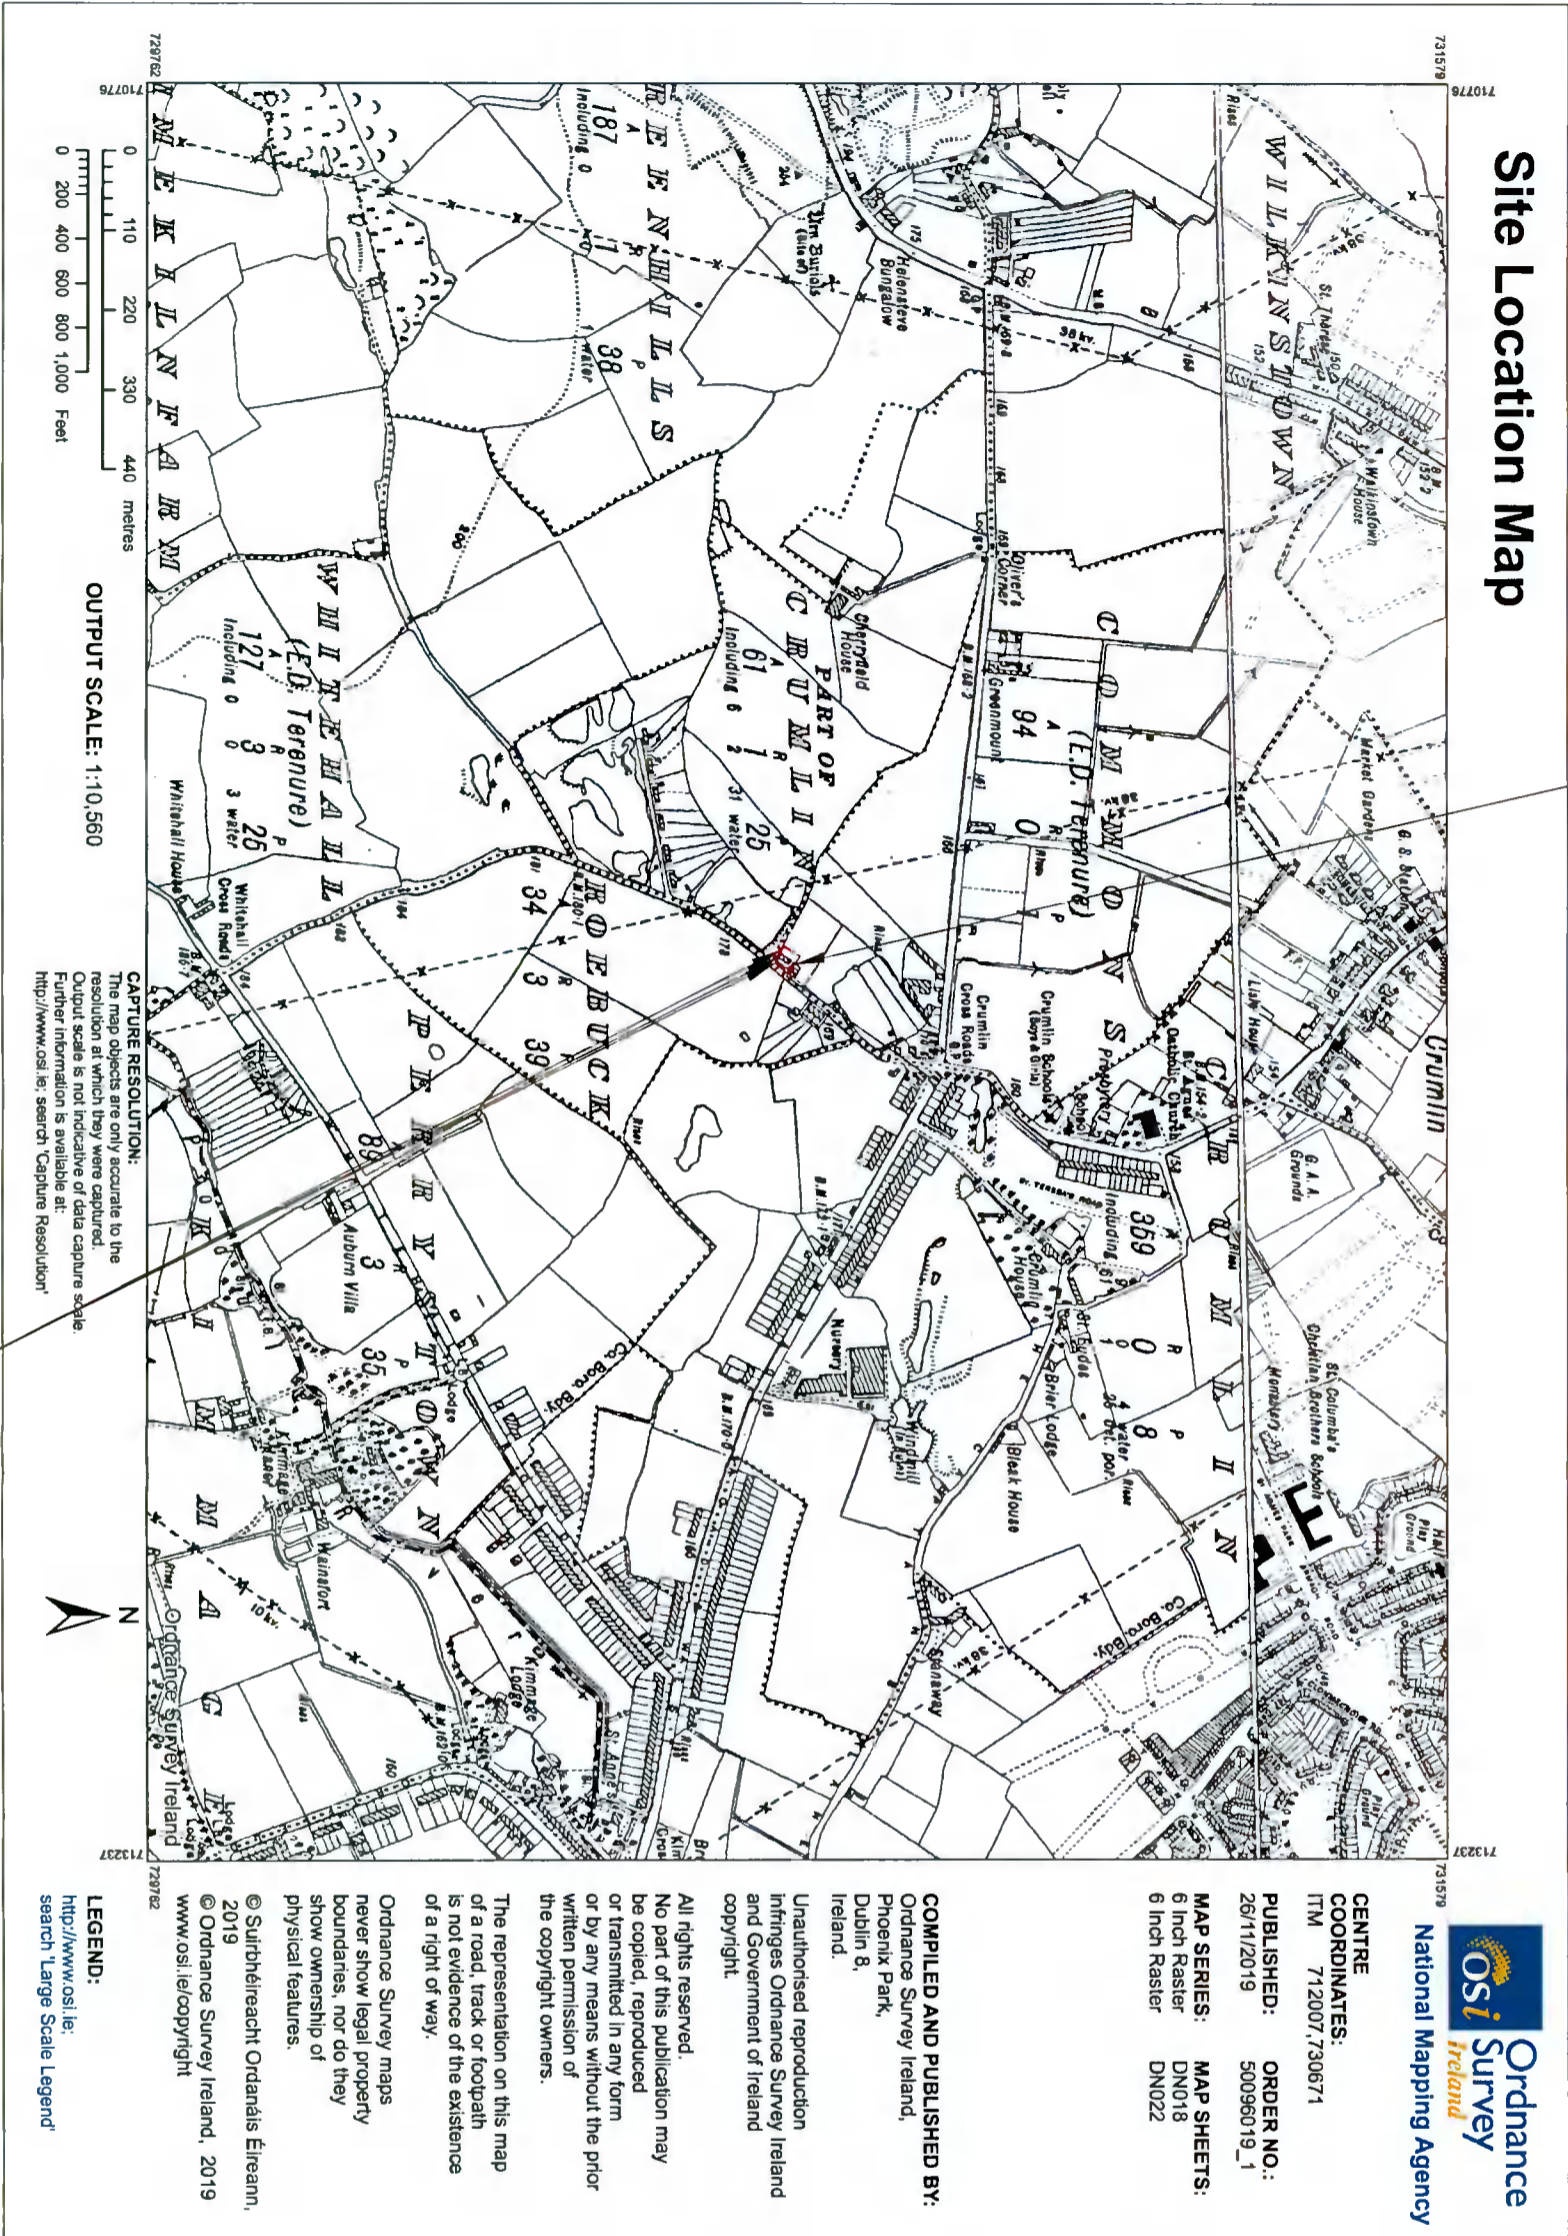

LOCATION OF SITE NOTICES

OS 6-INCH SITE LOCATION MAP



National Mapping Agency
CENTRE COORDINATES:
ITM 712007.730671
PUBLISHED: 26/11/2019
ORDER NO.: 50096019_1
MAP SERIES: 6 Inch Raster
MAP SHEETS: DN018, DN022

COMPILED AND PUBLISHED BY:
Ordnance Survey Ireland,
Phoenix Park,
Dublin 8,
Ireland.

Unauthorised reproduction
infringes Ordnance Survey Ireland
and Government of Ireland
copyright.

All rights reserved.
No part of this publication may
be copied, reproduced
or transmitted in any form
or by any means without the prior
written permission of
the copyright owners.

The representation on this map
of a road, track or footpath
is not evidence of the existence
of a right of way.

Ordnance Survey maps
never show legal property
boundaries, nor do they
show ownership of
physical features.

© Surtheireacht Ordoanais Éireann,
2019
© Ordnance Survey Ireland, 2019
www.osi.ie/copyright

LEGEND:
<http://www.osi.ie>
search 'Large Scale Legend'

STATUS :

PLANNING

THIS DRAWING HAS BEEN PREPARED SOLELY FOR
THE PURPOSE OF PLANNING PERMISSION.
THIS DRAWING IS NOT TO BE RELED UPON FOR
CONSTRUCTION AND NO GUARANTEE IS GIVEN AS
TO ITS SUITABILITY FOR CONSTRUCTION

ORIENTATION:



NOTES:

— = EXTENTS OF PLANNING APPLICATION SITE

O.S. Authorised Internet Planning Pack
Maps purchased from Ordnance Survey
Ireland (osi.ie)

© Ordnance Survey Ireland Government of Ireland

Order #50096019_1
Ordnance Survey Ireland
Licence No.: AR 0027622

REV	DATE	BY	DESCRIPTION	CHKD
A	12.05.22	DM	ISSUED FOR PLANNING	DM

NOTE
© This drawing is copyright. Figured dimensions only to be taken from
this drawing. All dimensions to be checked on site. Architects to be
informed immediately of any discrepancies before work proceeds.

DOUGLAS WALLACE | CONSULTANTS

St. Kevin's Female School, 1 Grantham Street, Dublin 8
T +353-1-478-7500 F +353-1-478-7590 E info@douglaswallace.com

CLIENTS
CARL PROPERTIES LIMITED

PROJECT
PROPOSED RESIDENTIAL
DEVELOPMENT AT
21 WHITEHALL ROAD WEST, DUBLIN 12


TITLE
OS 6-INCH SITE LOCATION MAP

PROJ. NO.	DRG. NO.	REVISION	
5517	PL - 001	A	
DRAWN	SCALE	CHECKED BY	DATE
DM	1:10,560 @ A3	DM	APRIL 2022

NO.21 WHITEHALL ROAD WEST PLANNING APPLICATION SITE OUTLINED IN RED

LOCATION OF SITE NOTICES

Planning Pack Map

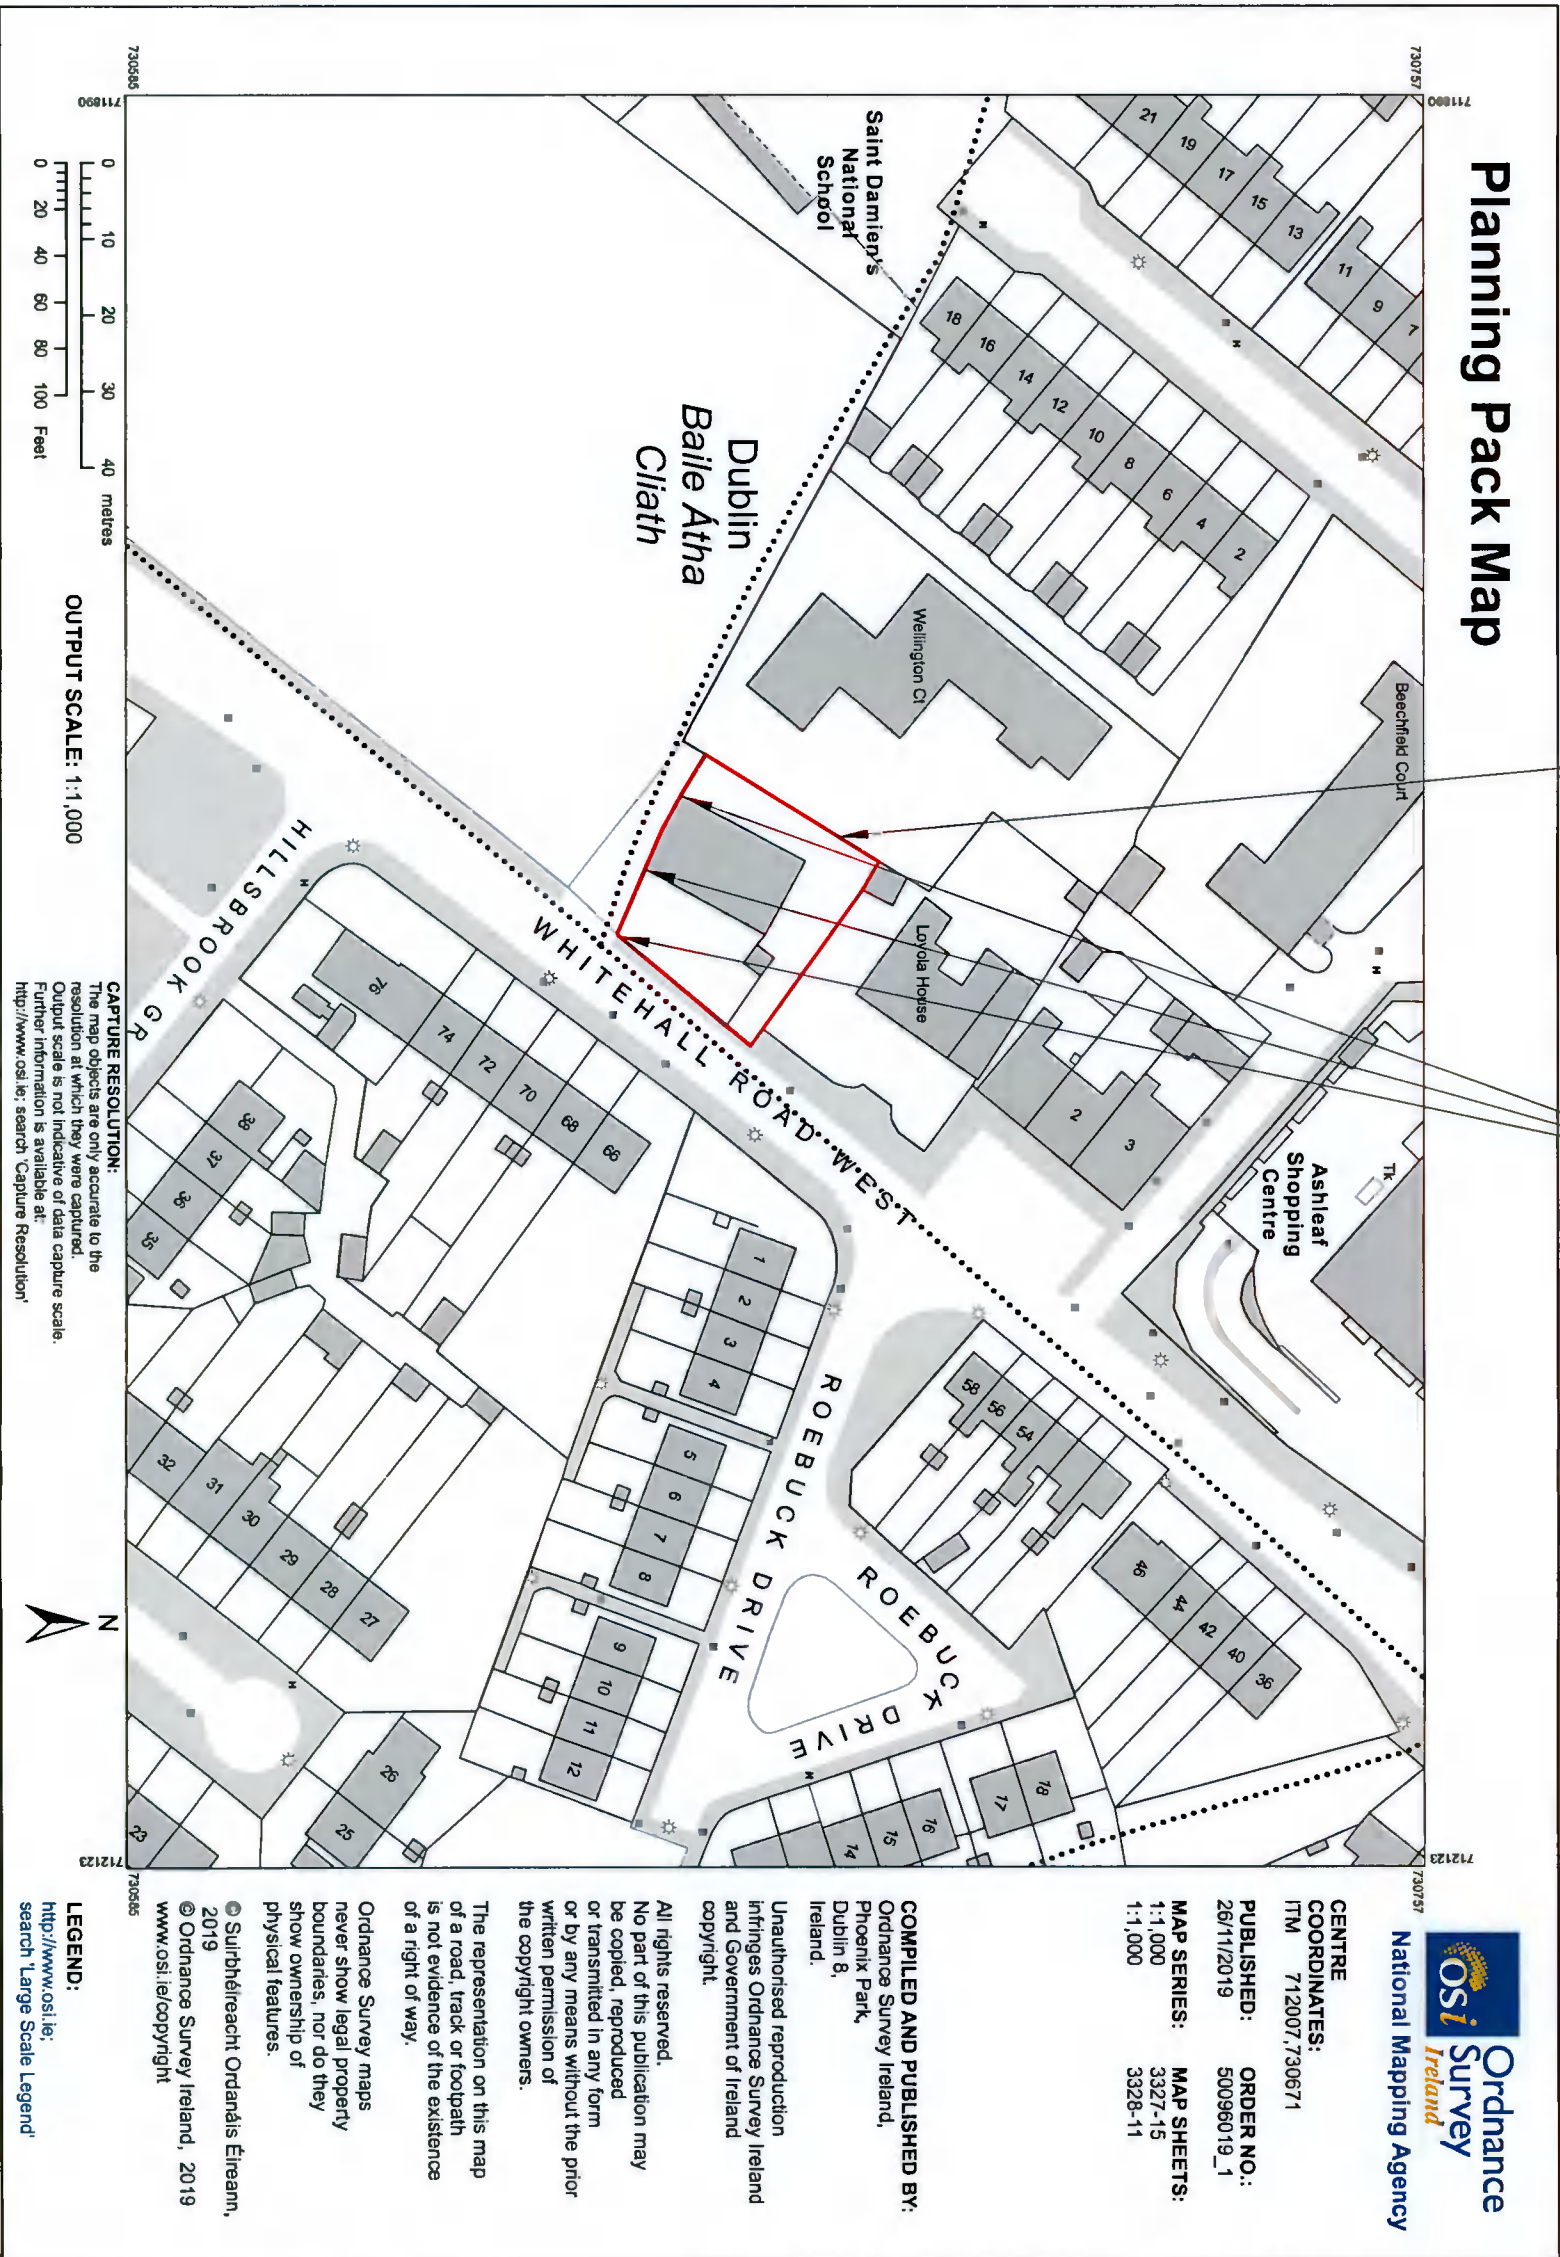

Ordnance Survey
National Mapping Agency

CENTRE COORDINATES:
ITM 712007,730671

PUBLISHED: 26/11/2019
ORDER NO.: 50096019_1

MAP SERIES: 1:1,000
MAP SHEETS: 3327-15, 3328-11

COMPILED AND PUBLISHED BY:
Ordnance Survey Ireland,
Phoenix Park,
Dublin 8,
Ireland.

Unauthorised reproduction infringes Ordnance Survey Ireland and Government of Ireland copyright.

All rights reserved. No part of this publication may be copied, reproduced or transmitted in any form or by any means without the prior written permission of the copyright owners.

The representation on this map of a road, track or footpath is not evidence of the existence of a right of way.

Ordnance Survey maps never show legal property boundaries, nor do they show ownership of physical features.

© Suirbhreacht Ordánais Éireann, 2019
© Ordnance Survey Ireland, 2019
www.osi.ie/copyright

LEGEND:
<http://www.osi.ie/search/LargeScaleLegend/>

STATUS:

PLANNING

THIS DRAWING HAS BEEN PREPARED SOLELY FOR THE PURPOSE OF PLANNING PERMISSION. THIS DRAWING IS NOT TO BE RELIED UPON FOR CONSTRUCTION AND NO GUARANTEE IS GIVEN AS TO ITS SUITABILITY FOR CONSTRUCTION.

ORIENTATION:



NOTES:

— = EXTENTS OF PLANNING APPLICATION SITE

O.S. Authorised Internet Planning Pack Maps purchased from Ordnance Survey Ireland (osi.ie)
© Ordnance Survey Ireland Government of Ireland

Order #50096019_1
Ordnance Survey Ireland
Licence No.: AR 00276222

REV	DATE	BY	DESCRIPTION	CHKD
A	12/05/22	DM	ISSUED FOR PLANNING	DM

NOTE
© This drawing is copyright. Figured dimensions only to be taken from this drawing. All dimensions to be checked on site. Architects to be informed immediately of any discrepancies before work proceeds.

DOUGLAS WALLACE | CONSULTANTS

St. Kevin's Female School, 1 Grantham Street, Dublin 8
T +353-1-478-7500 F +353-1-478-7590 E info@douglaswallace.com

CLIENTS
CARL PROPERTIES LIMITED

PROJECT
PROPOSED RESIDENTIAL DEVELOPMENT AT
21 WHITEHALL ROAD WEST, DUBLIN 12

TITLE
OS URBAN PLACE MAP
SITE LOCATION MAP

PROJ. NO.	DRG. NO.	REVISION
5517	PL - 002	A

DRAWN	SCALE	CHECKED BY	DATE
DM	1:1,000 @ A3	DM	APRIL 2022

OS URBAN PLACE MAP SITE LOCATION MAP
1:1,000 @ A3