

STATUS :

PLANNING

THIS DRAWING HAS BEEN PREPARED SOLELY FOR THE PURPOSE OF PLANNING PERMISSION. THIS DRAWING IS NOT TO BE RELED UPON FOR CONSTRUCTION AND NO GUARANTEE IS GIVEN AS TO ITS SUITABILITY FOR CONSTRUCTION.

NOTES:

REV.	DATE	BY	DESCRIPTION	CHKD
A	12/02/22	DM	ISSUED FOR PLANNING	DM

NOTE
© This drawing is copyright. Figured dimensions only to be taken from this drawing. All dimensions to be checked on site. Architects to be informed immediately of any discrepancies before work proceeds.

DOUGLAS WALLACE | CONSULTANTS


St. Kevin's Female School, 1 Grantham Street, Dublin 8
T +353-1-478-7500 F +353-1-478-7590 E info@douglaswallace.com

CLIENTS
CARL PROPERTIES LIMITED

PROJECT
PROPOSED RESIDENTIAL DEVELOPMENT AT 21 WHITEHALL ROAD WEST, DUBLIN 12

TITLE
PROPOSED SECTION A-A

PROJ. NO.	DRG. NO.	REVISION	
5368	PL - 204	A	
DRAWN	SCALE	CHECKED BY	DATE
DM	1:100 @ A3	DM	APRIL 2022

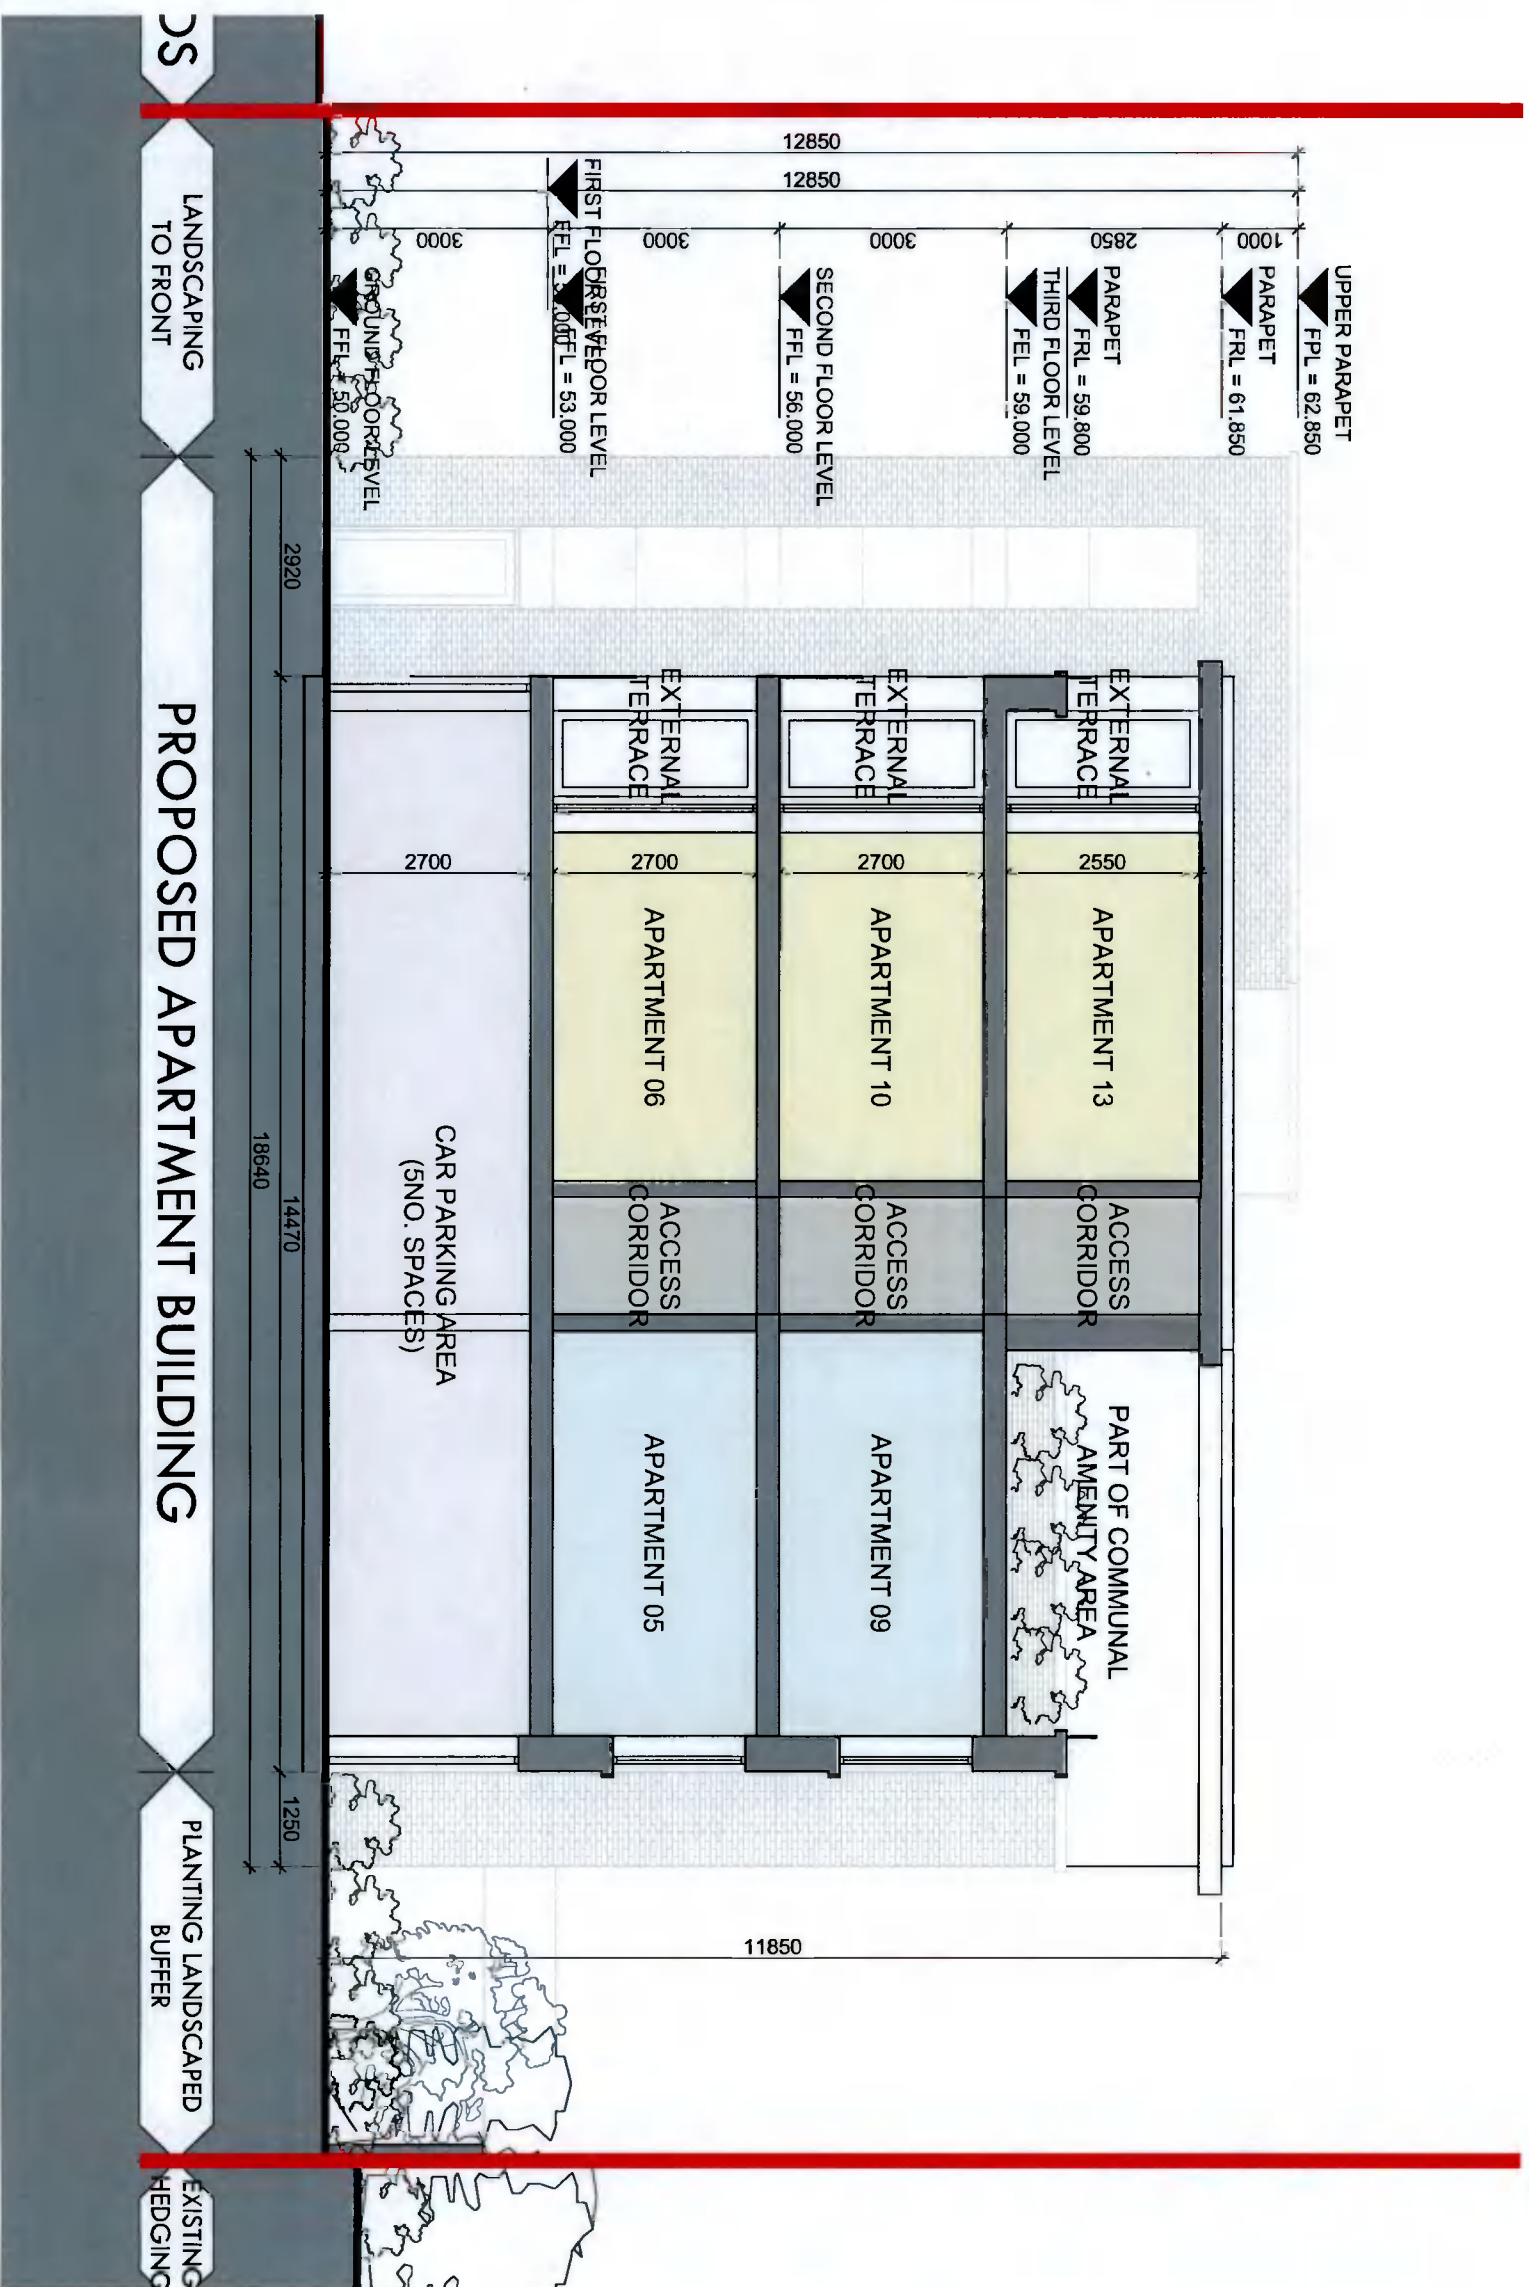

01 PROPOSED SECTION A-A
1:100 @ A3

= EXTENTS OF PLANNING APPLICATION SITE

STATUS :

PLANNING

THIS DRAWING HAS BEEN PREPARED SOLELY FOR THE PURPOSE OF PLANNING PERMITS. THIS DRAWING IS NOT TO BE RELIED UPON FOR CONSTRUCTION AND NO GUARANTEE IS GIVEN AS TO ITS SUITABILITY FOR CONSTRUCTION.

NOTES:

REV.	DATE	BY	DESCRIPTION	CHKD
A	12/02/22	DM	ISSUED FOR PLANNING	DM

NOTE
© This drawing is copyright. Figured dimensions only to be taken from this drawing. All dimensions to be checked on site. Architects to be informed immediately of any discrepancies before work proceeds.

DOUGLAS WALLACE | CONSULTANTS


St. Kevin's Female School, 1 Grantham Street, Dublin 8
T +353-1-478-7500 F +353-1-478-7580 E info@douglaswallace.com

CLIENTS CARL PROPERTIES LIMITED

PROJECT PROPOSED RESIDENTIAL DEVELOPMENT AT 21 WHITEHALL ROAD WEST, DUBLIN 12

TITLE PROPOSED SECTION B-B

PROJ. NO.	DRG. NO.	REVISION	
5368	PL - 205	A	
DRAWN	SCALE	CHECKED BY	DATE
DM	1:100 @ A3	DM	APRIL/2022

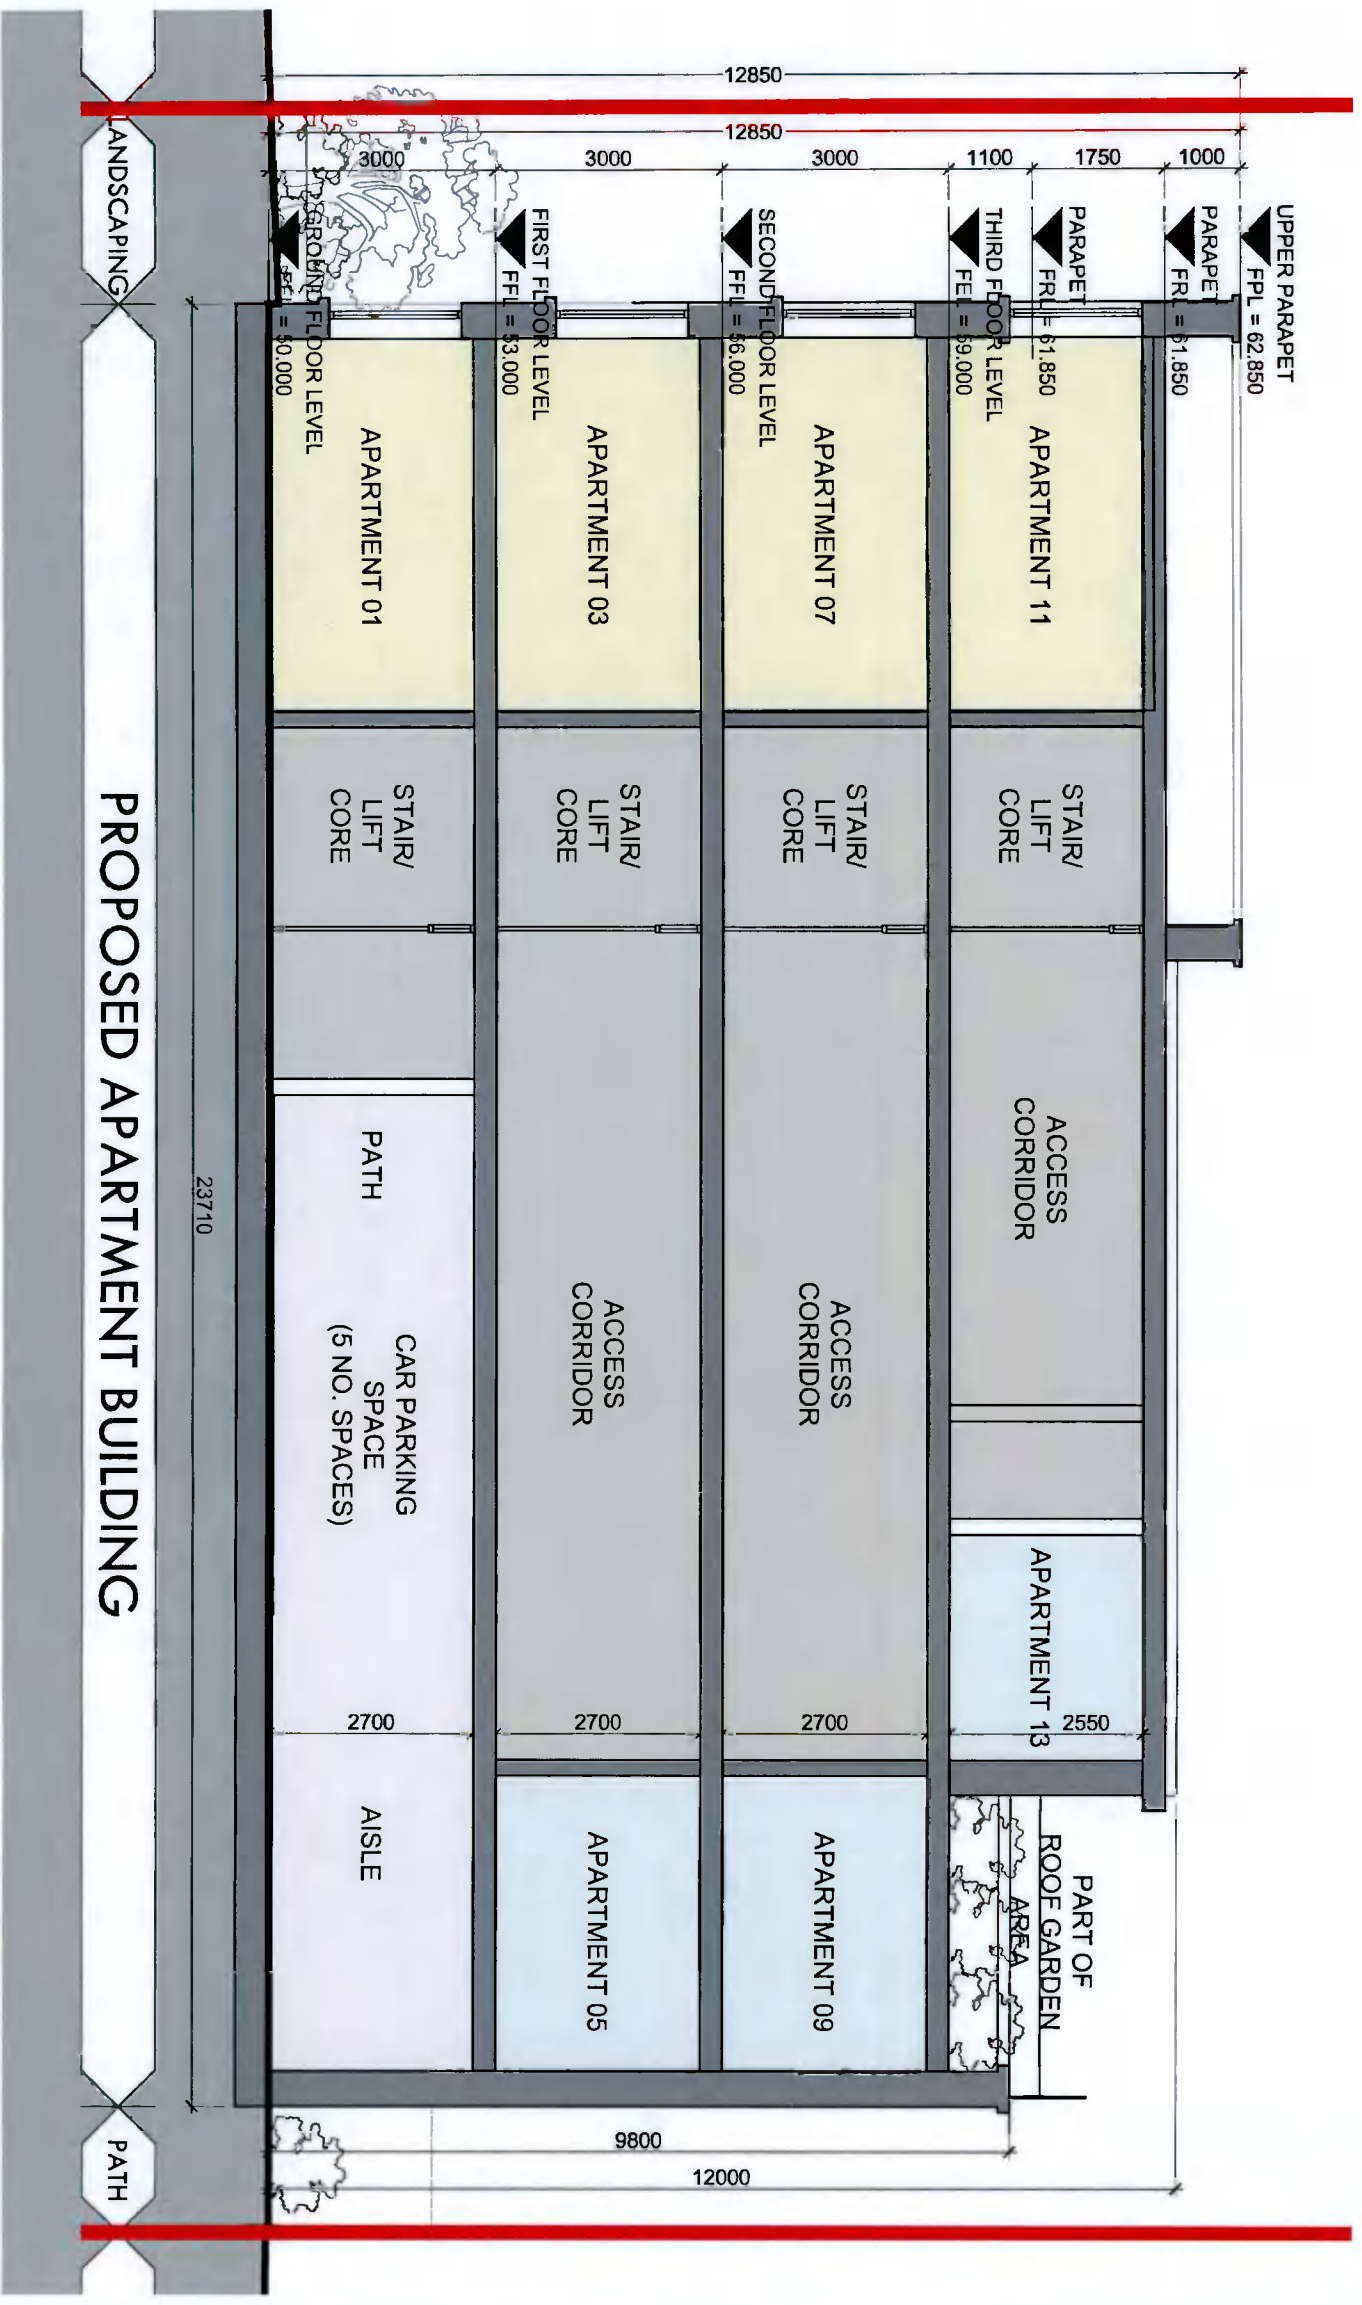

01 PROPOSED SECTION B-B
1:100 @ A3

— = EXTENTS OF PLANNING APPLICATION SITE