


**PREVIOUSLY APPROVED**

STATUS :

**PLANNING**

THIS DRAWING HAS BEEN PREPARED SOLELY FOR THE PURPOSE OF PLANNING PERMISSION. THIS DRAWING IS NOT TO BE RELIED UPON FOR CONSTRUCTION AND NO GUARANTEE IS GIVEN AS TO ITS SUITABILITY FOR CONSTRUCTION.

NOTES:

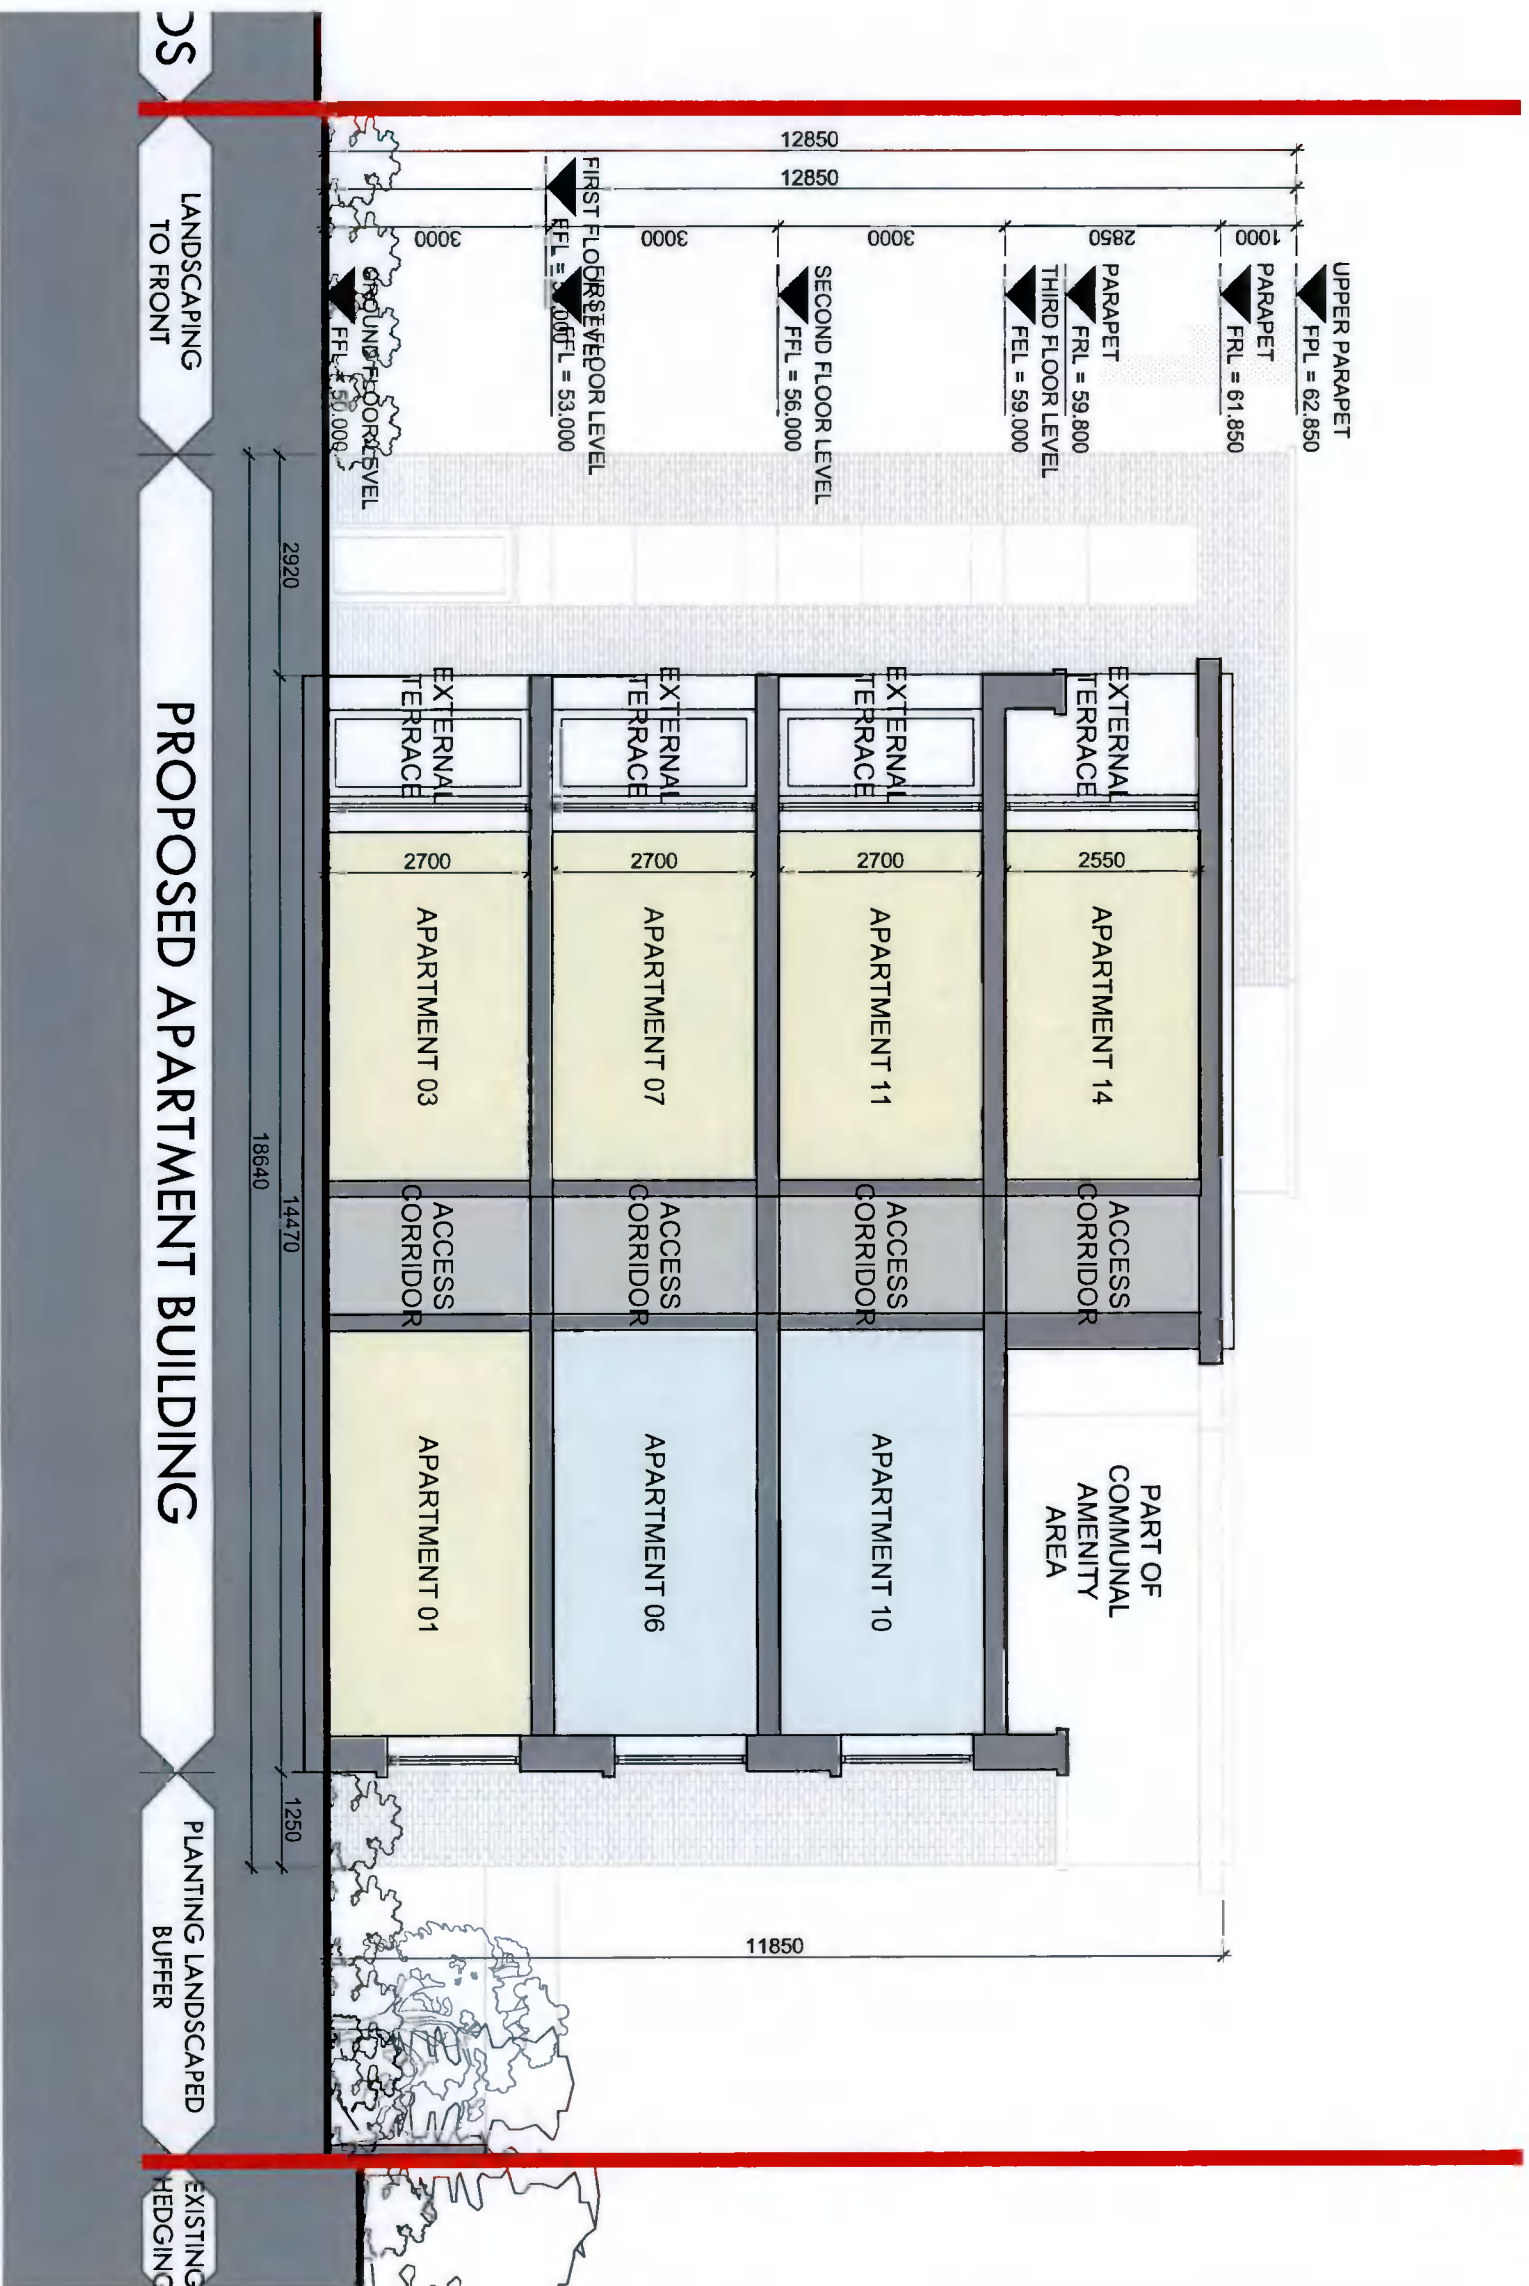

REV.	DATE	BY	DESCRIPTION	CHKD
A	12/25/22	DM	ISSUED FOR PLANNING	DM

**NOTE**  
 © This drawing is copyright. Figured dimensions only to be taken from this drawing. All dimensions to be checked on site. Architects to be informed immediately of any discrepancies before work proceeds.

**DOUGLAS WALLACE | CONSULTANTS**  
 St. Kevin's Female School, 1 Grantham Street, Dublin 8  
 T +353-1-478-7500 F +353-1-478-7590 E info@douglaswallace.com

**CLIENTS**  
 CARL PROPERTIES LIMITED  
**PROJECT**  
 PROPOSED RESIDENTIAL DEVELOPMENT AT 21 WHITEHALL ROAD WEST, DUBLIN 12

**TITLE**  
 PREVIOUSLY APPROVED - PROPOSED SECTION A-A


PROJ. NO.	DRG. NO.	REVISION
5368	PL - 504	A

DRAWN	SCALE	CHECKED BY	DATE
DM	1:100 @ A3	DM	APRIL 2022

01 PROPOSED SECTION A-A  
 1:100 @ A3

= EXTENTS OF PLANNING APPLICATION SITE

**PREVIOUSLY APPROVED**

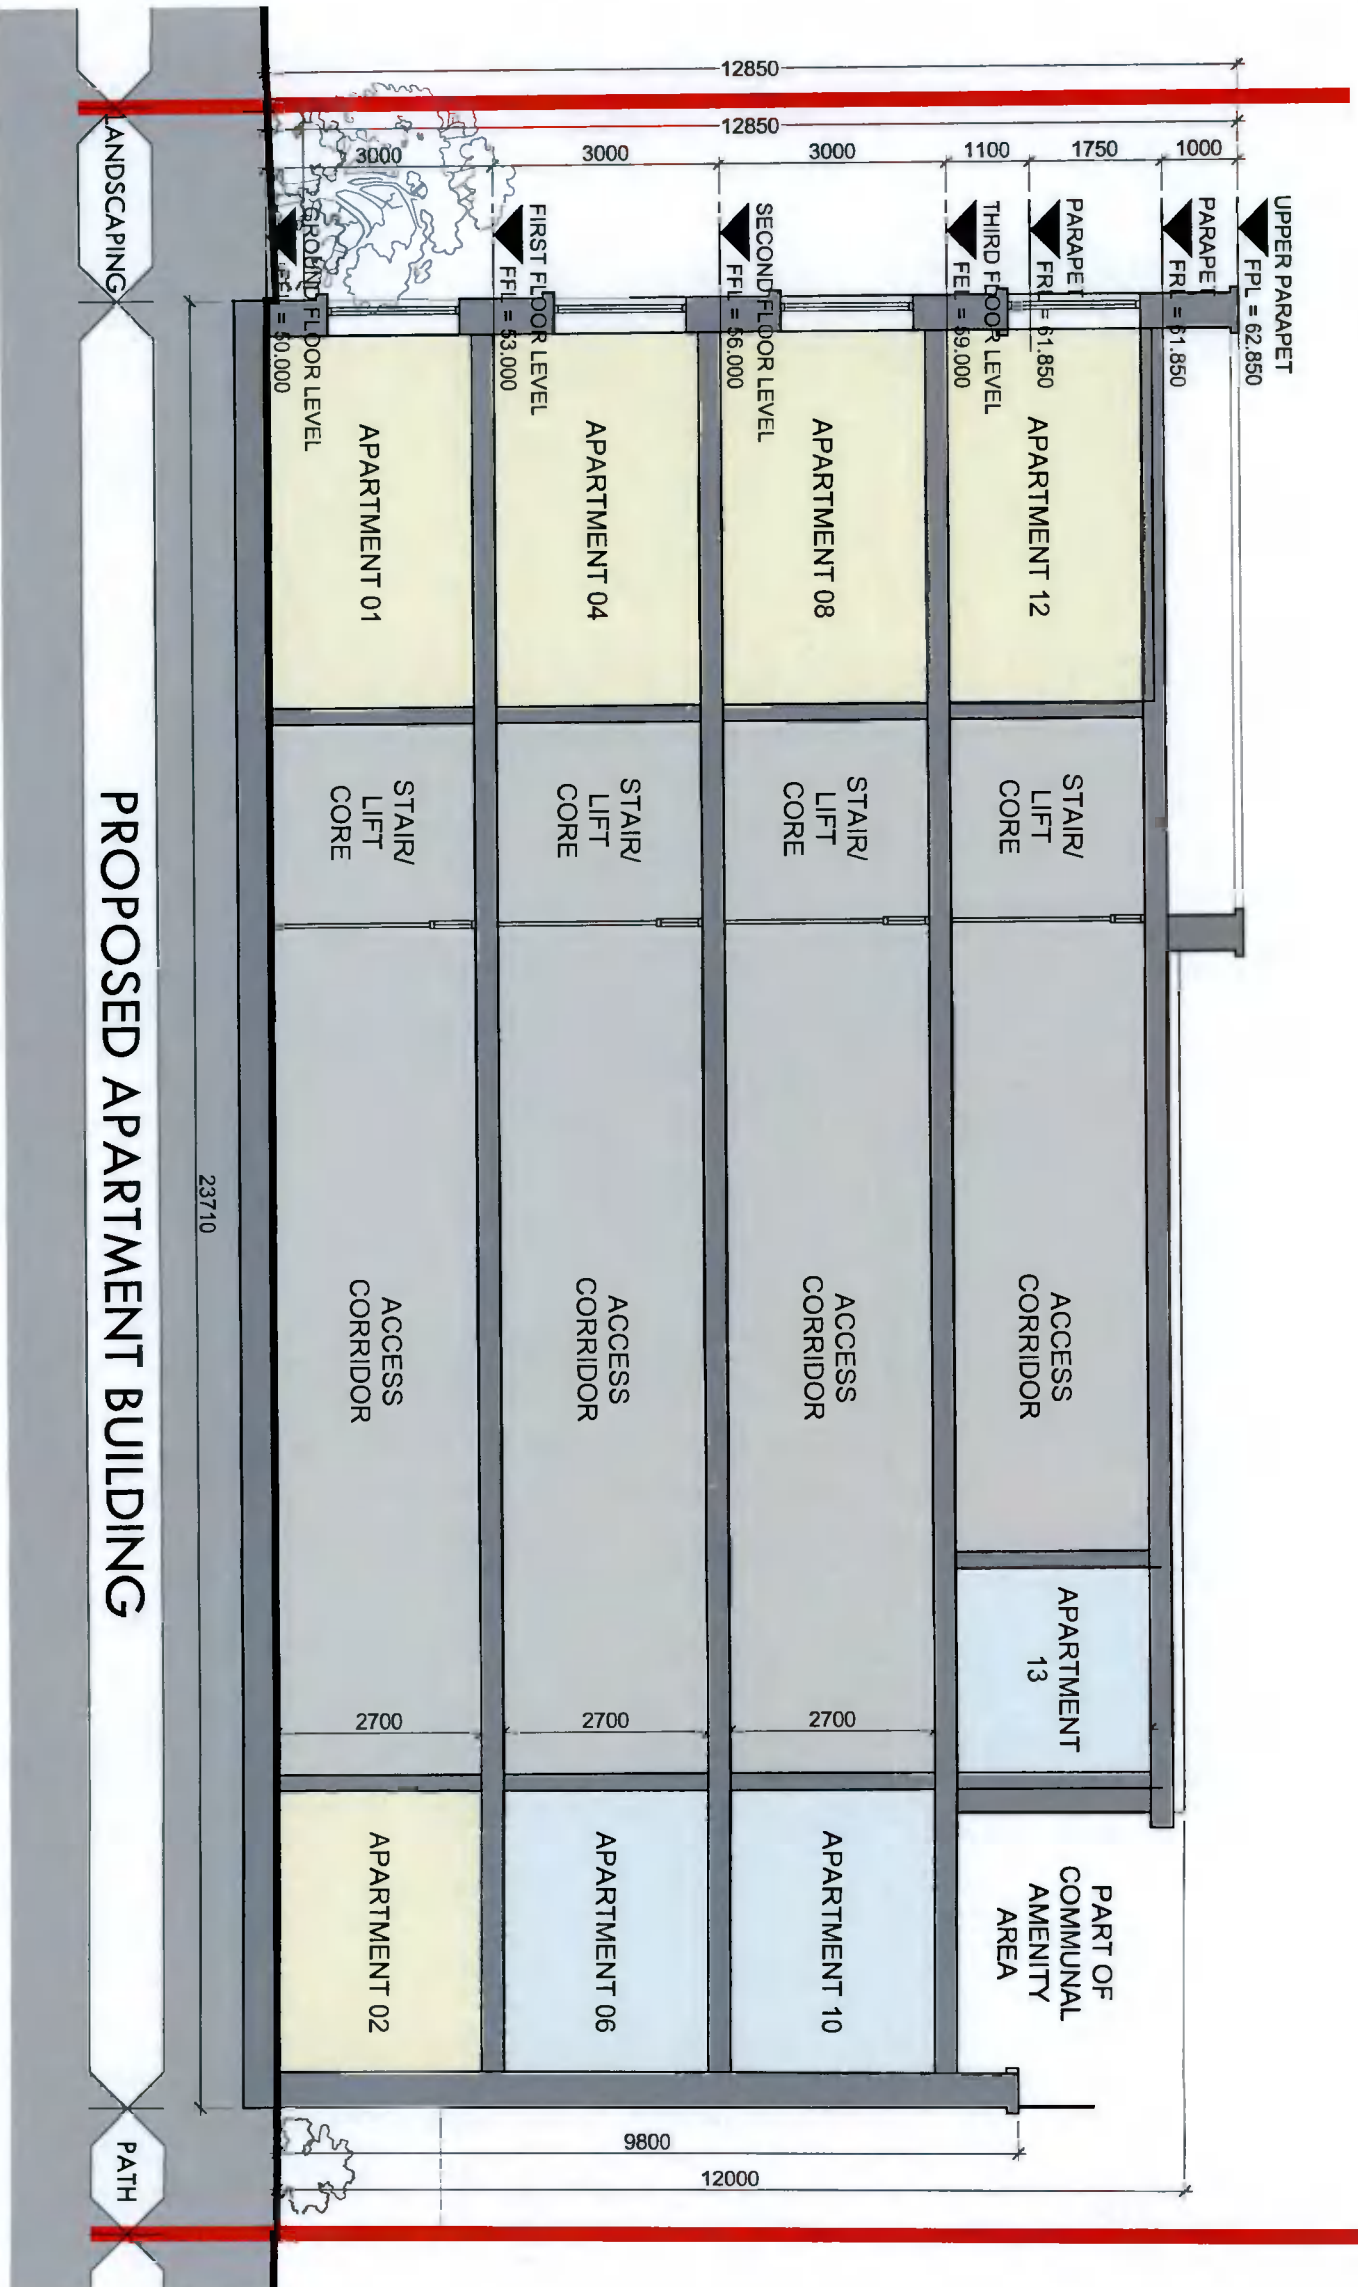

01 PROPOSED SECTION B-B  
1:100 @ A3

= EXTENTS OF PLANNING APPLICATION SITE

STATUS :

**PLANNING**

THIS DRAWING HAS BEEN PREPARED SOLELY FOR THE PURPOSE OF PLANNING PERMISSION. THIS DRAWING IS NOT TO BE RELIED UPON FOR CONSTRUCTION AND NO GUARANTEE IS GIVEN AS TO ITS SUITABILITY FOR CONSTRUCTION.

NOTES:

REV.	DATE	BY	DESCRIPTION	CHKD
A	12.05.22	DM	ISSUED FOR PLANNING	DM

**NOTE**  
© This drawing is copyright. Figured dimensions only to be taken from this drawing. All dimensions to be checked on site. Architects to be informed immediately of any discrepancies before work proceeds.

**DOUGLAS WALLACE | CONSULTANTS**

St. Kevin's Female School, 1 Grantham Street, Dublin 8  
T +353-1-478-7500 F +353-1-478-7590 E info@douglaswallace.com

**CLIENTS** CARL PROPERTIES LIMITED

**PROJECT** PROPOSED RESIDENTIAL DEVELOPMENT AT 21 WHITEHALL ROAD WEST, DUBLIN 12

**TITLE** PREVIOUSLY APPROVED - PROPOSED SECTION B-B

PROJ. NO.	DRG. NO.	REVISION
5368	PL - 505	A

DRAWN	SCALE	CHECKED BY	DATE
DM	1:100 @ A3	DM	APRIL/2022