


# Planning Pack Map

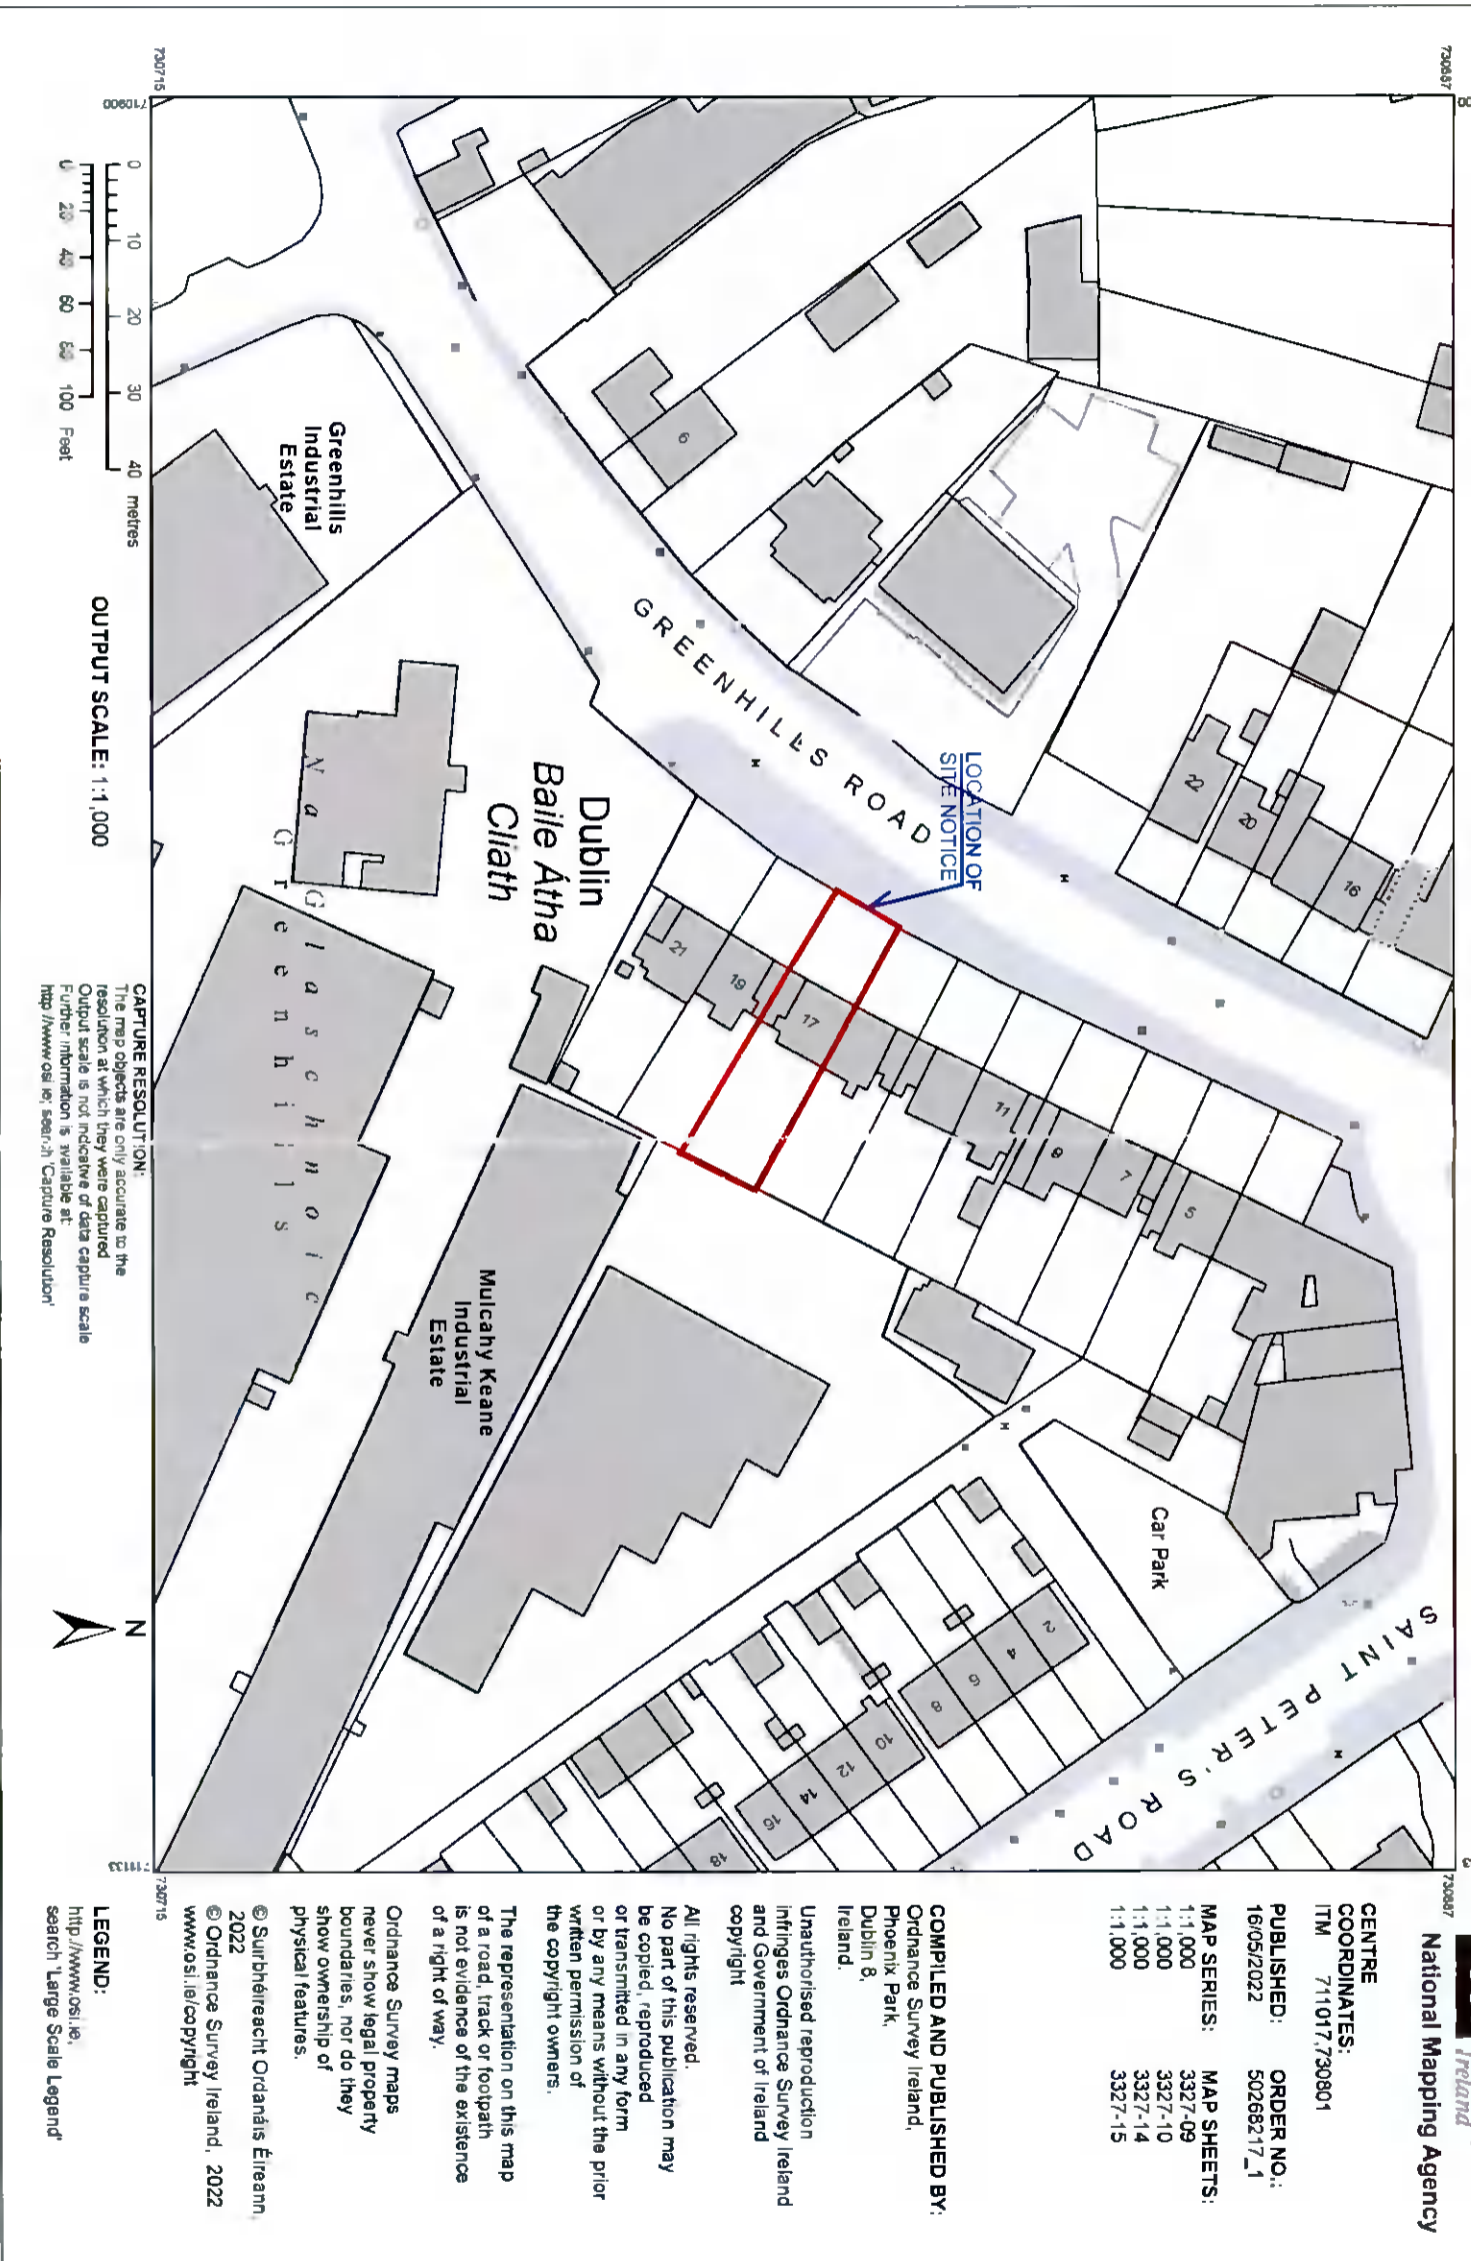

**SITE LOCATION MAP**  
**SCALE 1:1000 @ A3**

 **SITE BOUNDARY LINE**

**CAPTURE RESOLUTION:**  
 The map objects are only accurate to the resolution at which they were captured. Output scale is not indicative of data capture scale. Further information is available at: <http://www.osi.ie/SEARCH/CaptureResolution/>



National Mapping Agency

**CENTRE COORDINATES:**  
 ITM 711017.730801  
**PUBLISHED:** 16/05/2022  
**ORDER NO.:** 50268217\_1  
**MAP SERIES:** 1:1,000 3327-09  
 1:1,000 3327-10  
 1:1,000 3327-14  
 1:1,000 3327-15

**COMPILED AND PUBLISHED BY:**  
 Ordnance Survey Ireland,  
 Phoenix Park,  
 Dublin 8,  
 Ireland.  
 Unauthorised reproduction  
 infringes Ordnance Survey Ireland  
 and Government of Ireland  
 copyright

All rights reserved.  
 No part of this publication may  
 be copied, reproduced  
 or transmitted in any form  
 or by any means without the prior  
 written permission of  
 the copyright owners.

The representation on this map  
 of a road, track or footpath  
 is not evidence of the existence  
 of a right of way.  
 Ordnance Survey maps  
 never show legal property  
 boundaries, nor do they  
 show ownership of  
 physical features.

© Surbhreacht Ordánáis Éireann,  
 2022  
 © Ordnance Survey Ireland, 2022  
[www.osi.ie/copyright](http://www.osi.ie/copyright)

**LEGEND:**  
<http://www.osi.ie/SEARCH/FindScaleLegend/>

## A1 ARCHITECTS

CLIENT NAME: TREVOR CONNOR  
 PROJECT NAME: VEHICULAR ACCESS AT NO.17 GREENHILLS ROAD, WALKINSTOWN, DUBLIN 12, D12 Y5Y3

ARCHITECTS	STATUS	DATE DRAWN	DRAWN BY	CHECKED BY	SCALE(S)	PROJECT NUMBER	DRAWING NUMBER	REVISION
<b>a1</b>	PLANNING	MAY 22	AB	WK	AS SHOWN	ZZZU	P01	17.05.2022

© This drawing is copyright. Figured dimensions only to be taken from this drawing. All dimensions to be checked on site. Architects to be informed immediately of any discrepancies before work proceeds.