


EXISTING SITE LAYOUT PLAN
SCALE: 1/200 @ A3

GREENHILLS ROAD

NO 15 GREENHILLS ROAD, WALKINSTOWN, DUBLIN 12, D12 Y5Y3

NO.17 GREENHILLS ROAD, WALKINSTOWN, DUBLIN 12, D12 Y5Y3

NO.19 GREENHILLS ROAD, WALKINSTOWN, DUBLIN 12, D12 Y5Y3

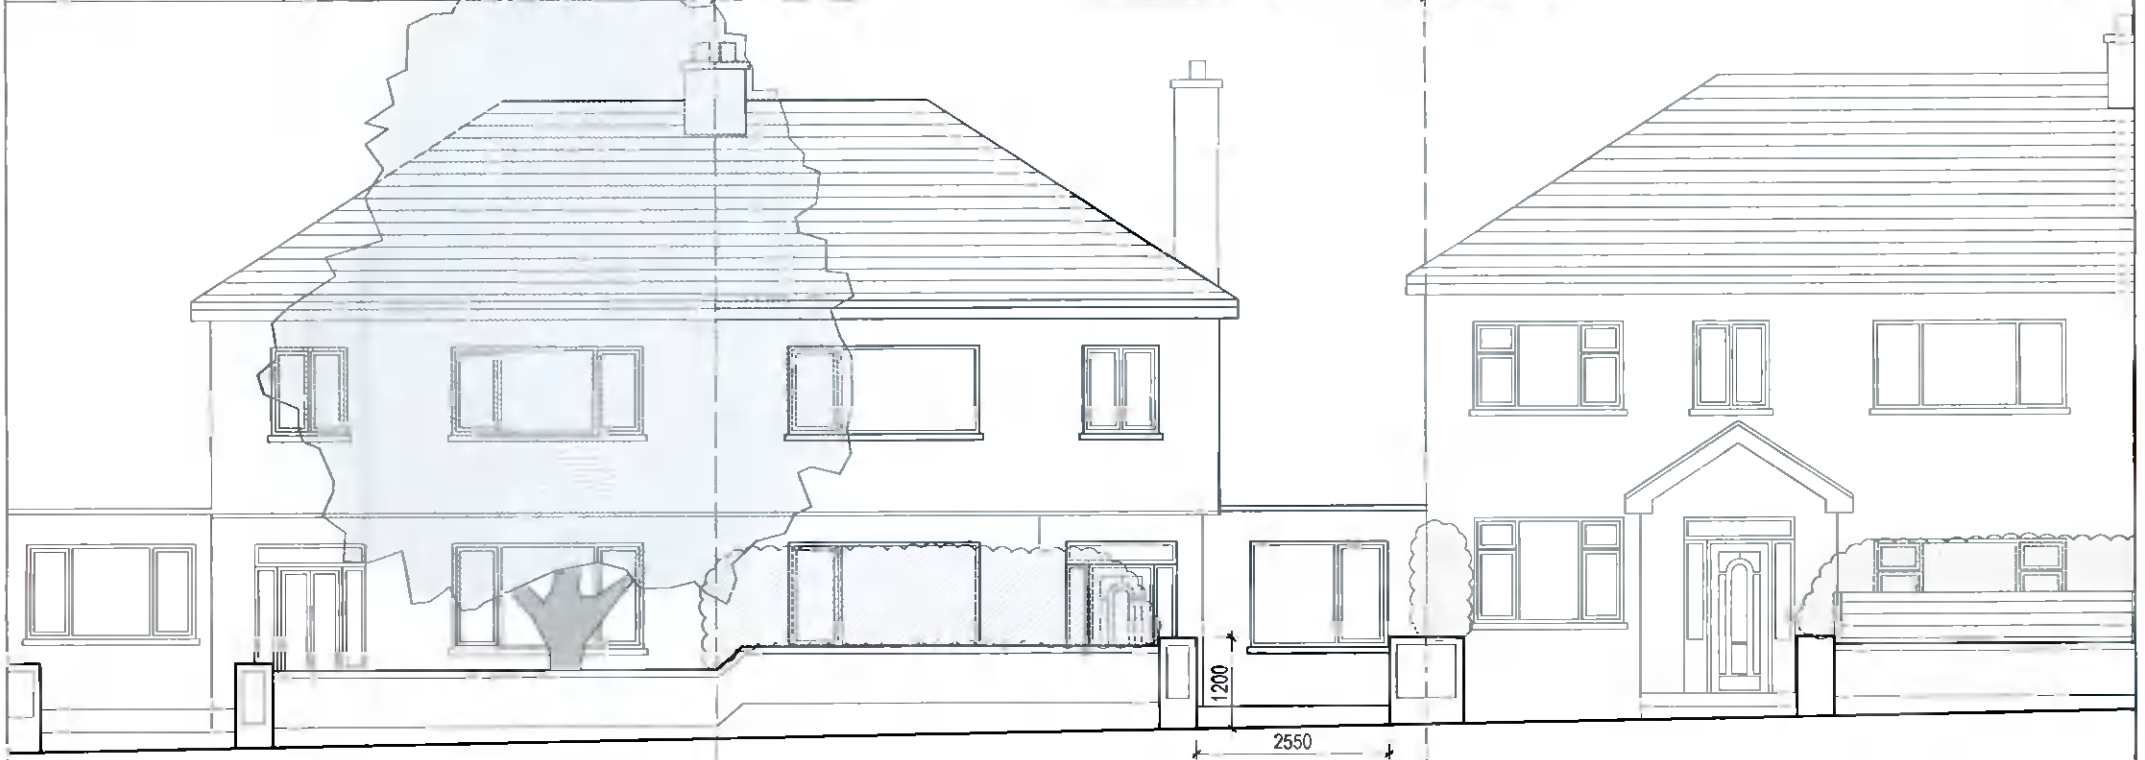

EXISTING STREET ELEVATION
SCALE: 1/100 @ A3

A1 ARCHITECTS
ARCHITECTS DESIGNERS PROJECT MANAGEMENT

The Avila, 125 Drimnagh Road, Walkinstown, Dublin 12, IRELAND
Tel: +353 (0) 87 132 0994 + 353 (0) 87 295 6157
email: info@atarchitects.com website: www.atarchitects.com



CLIENT NAME		TREVOR CONNOR					
PROJECT NAME		VEHICULAR ACCESS AT NO.17 GREENHILLS ROAD, WALKINSTOWN, DUBLIN 12, D12 Y5Y3					
DRAWING TITLE		EXISTING SITE LAYOUT PLAN & EXISTING STREET ELEVATION					
STATUS	DATE DRAWN	DRAWN BY	CHECKED BY	SCALE(S)	PROJECT NUMBER	DRAWING NUMBER	REVISION
PLANNING	MAY 22	FM	AB	AS SHOWN	2220	P02	17.05.2022

© This drawing is copyright. Figured dimensions only to be taken from this drawing. All dimensions to be checked on site. Architects to be informed immediately of any discrepancies before work proceeds.