





All Drawings are to be read in Conjunction with Tender Spec. and along with Engineers Detail and Spec. All sizes to be checked on Site by Contractor, All Building to be carried out to current BUILDING REGULATIONS

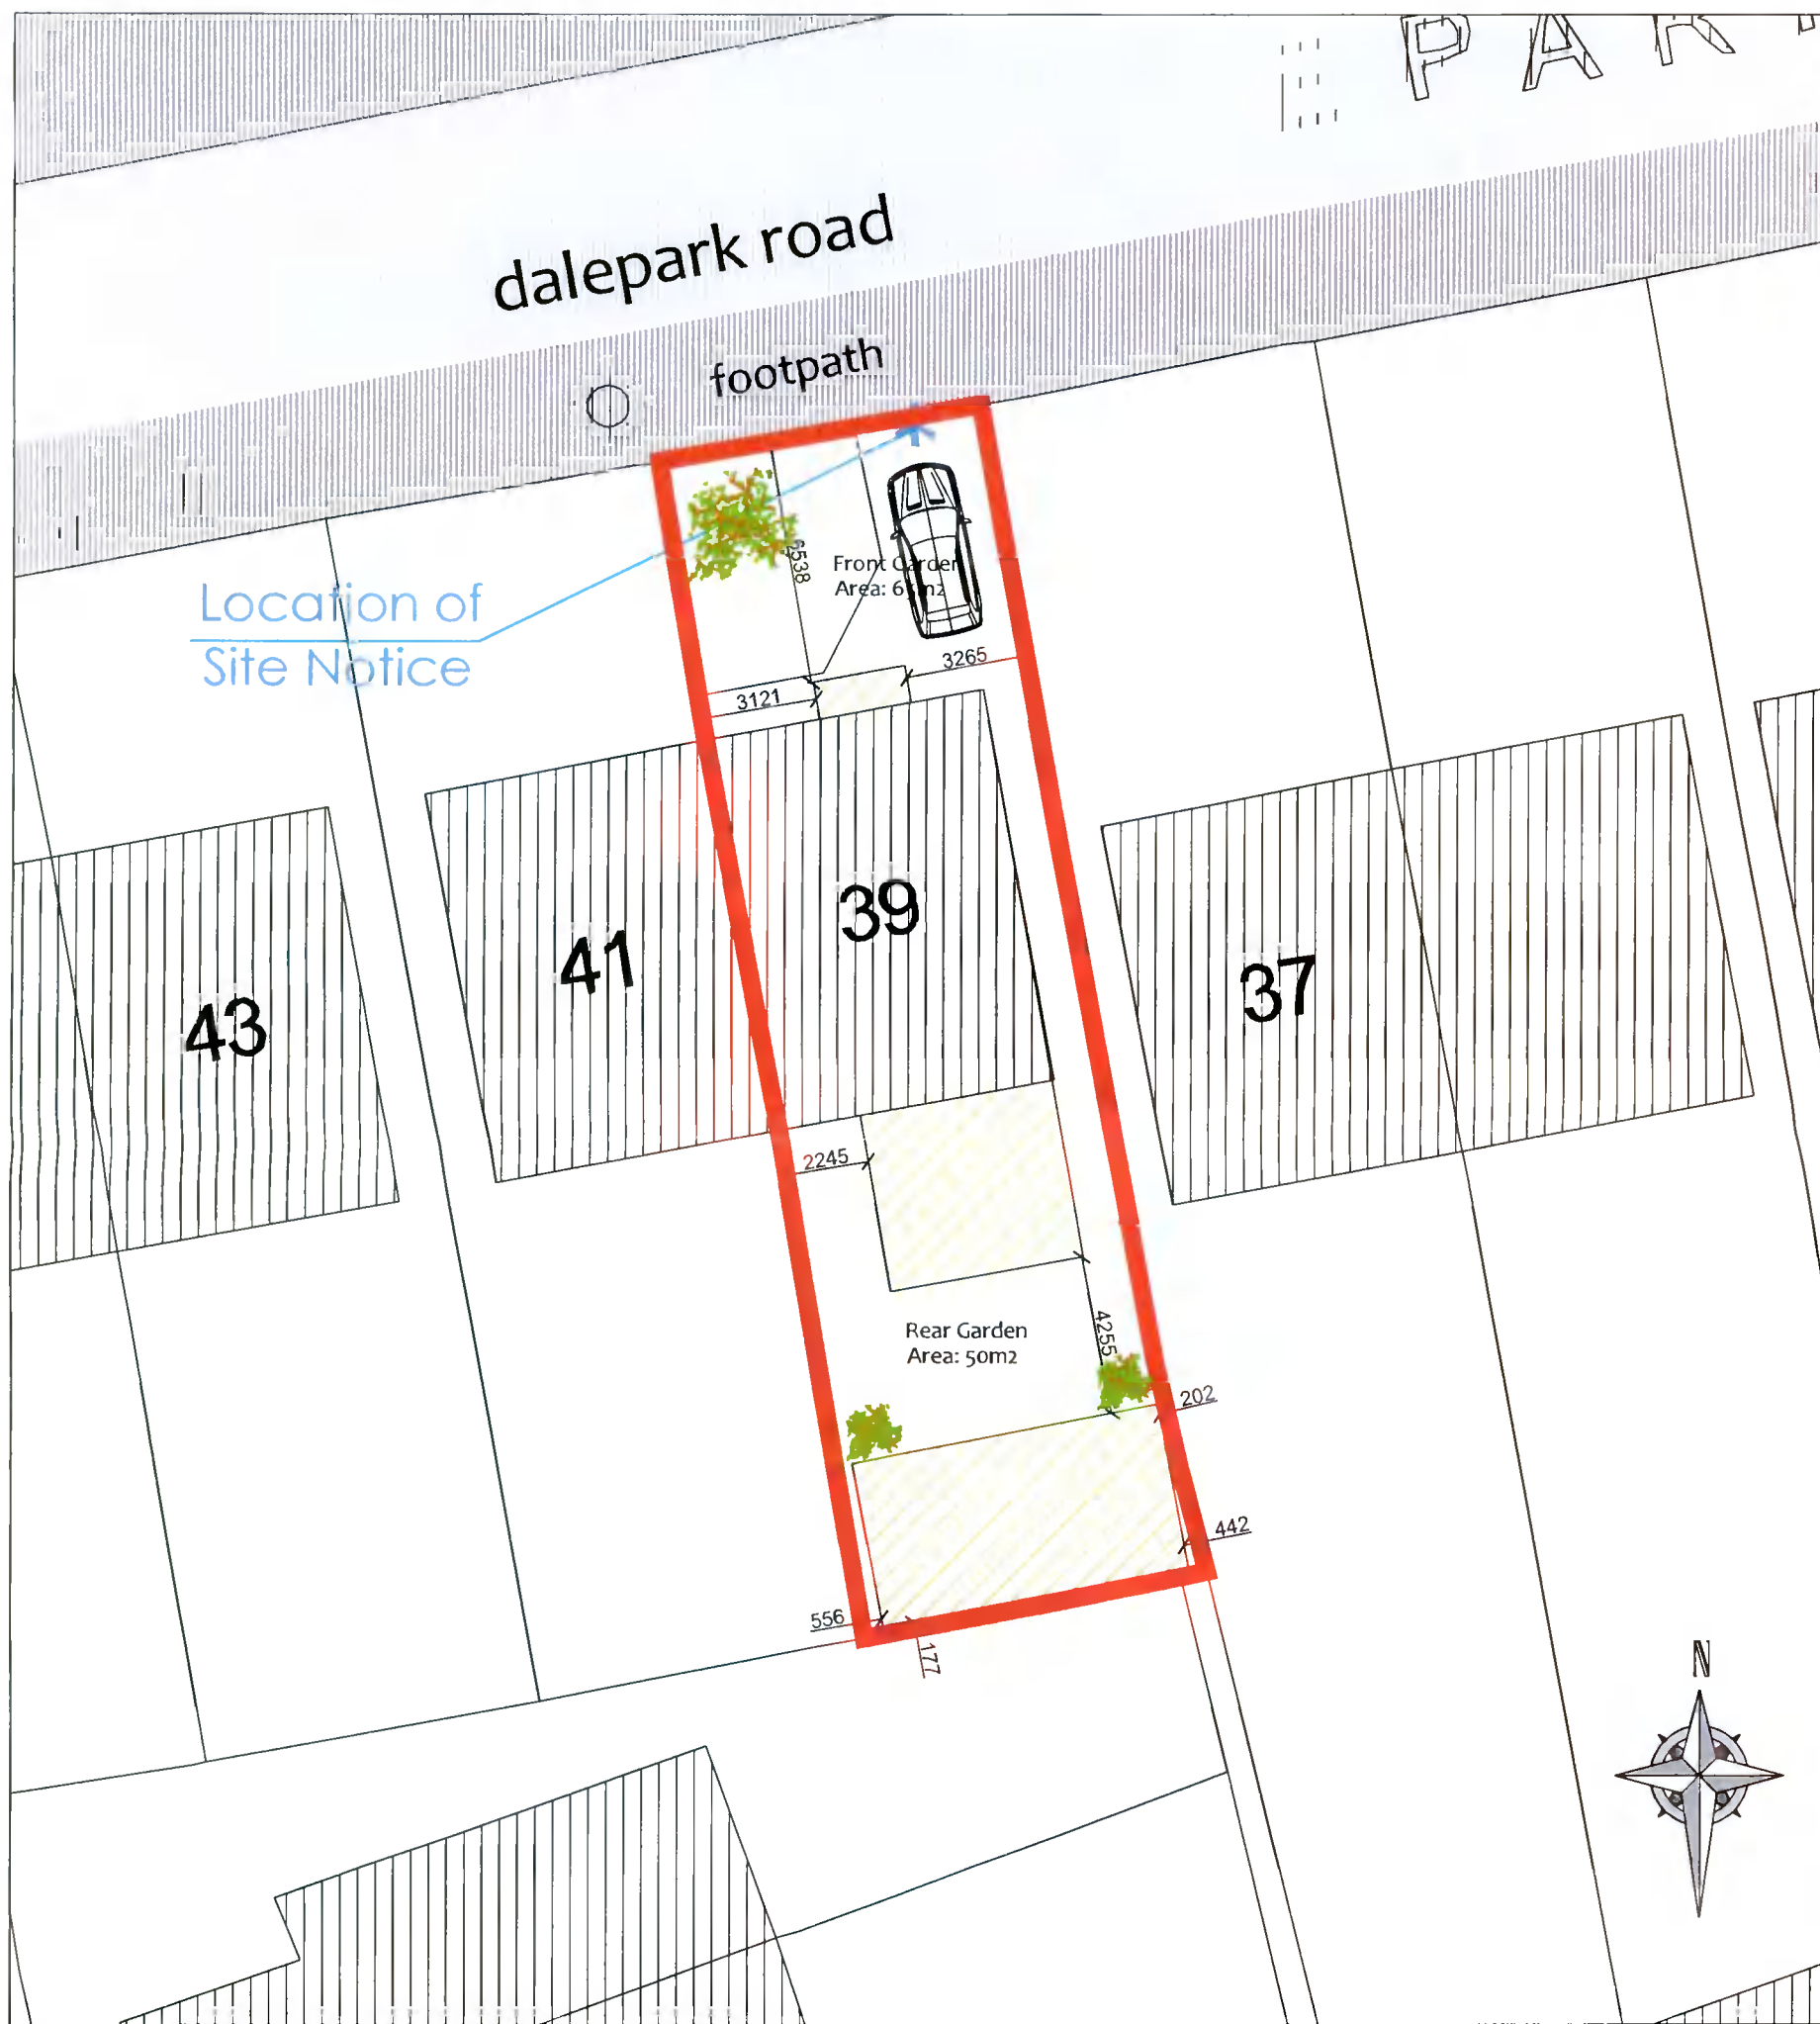

Proposed Site Layout Plan  
Scale: 1/200

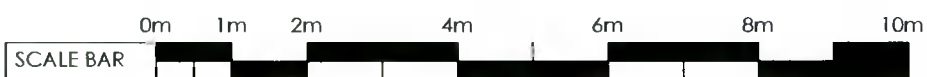

planning app only

Project Title:  
Conversion of Attic Area & extension to rear

Drawing No: PA- 000004  
Drawing Title:

Client:  
39 Dalepark Rd, Oldbawn,  
Dublin 24, D24 RBYC

Scale:  
As Shown

Date:  
JAN'2022

Job Reference:  
JAN'22

