

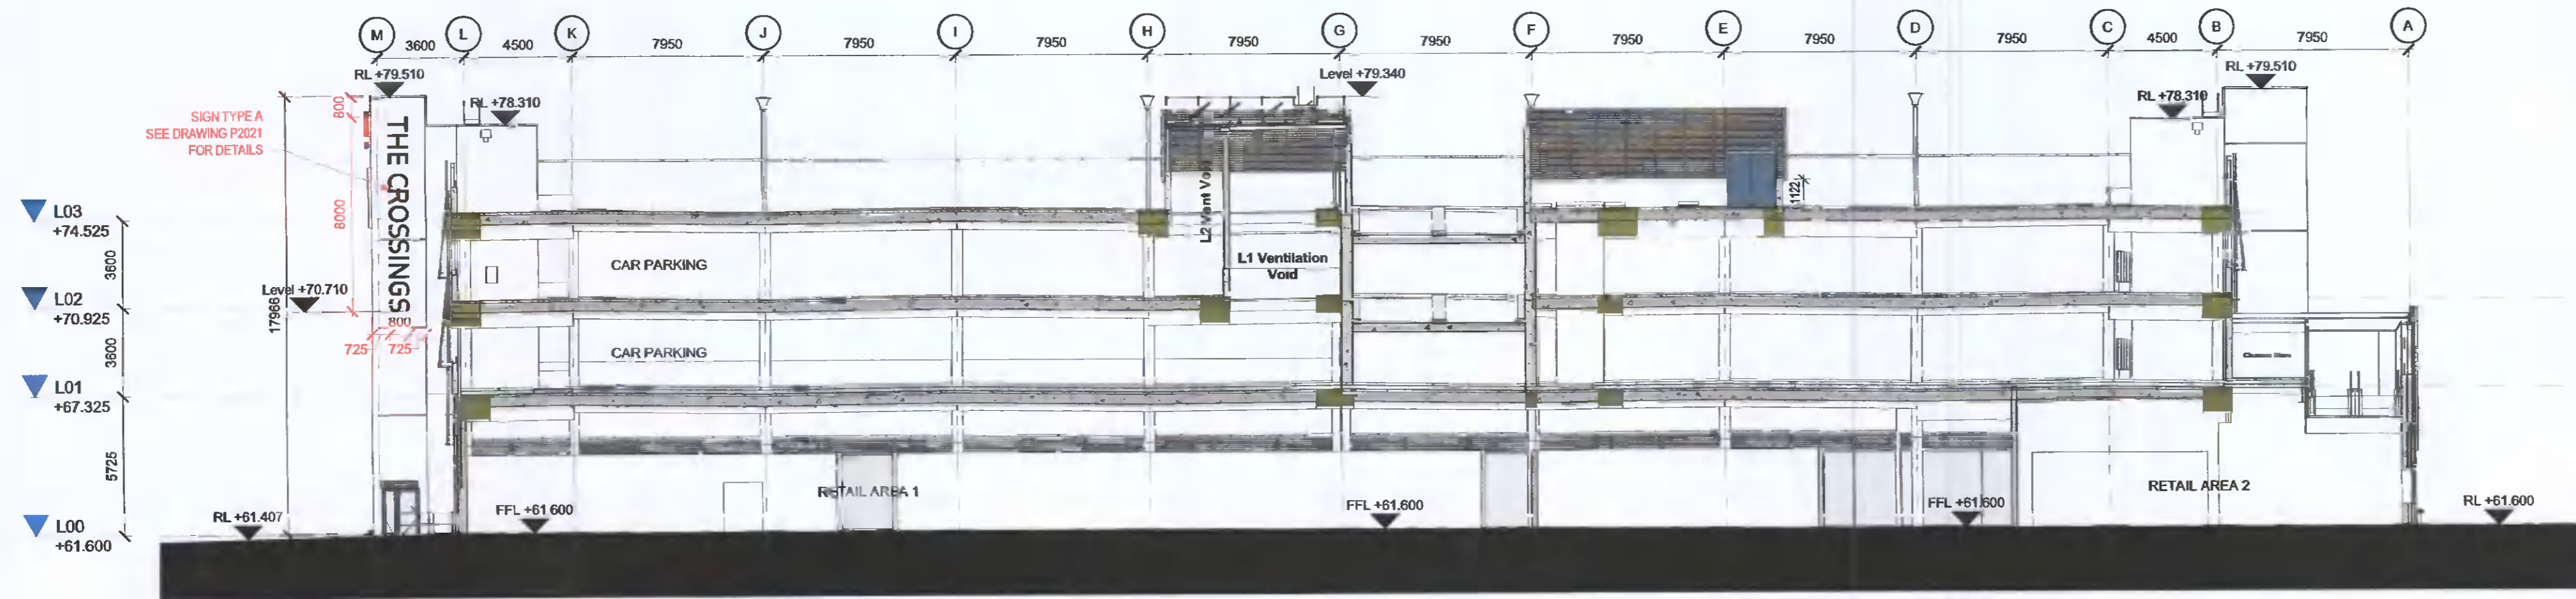


ALL DIMENSIONS TO BE CHECKED ON SITE
 NO DIMENSIONS TO BE SCALED FROM THIS DRAWING
 DRAWING IS TO BE READ IN CONJUNCTION WITH RELEVANT CONSULTANTS DRAWINGS

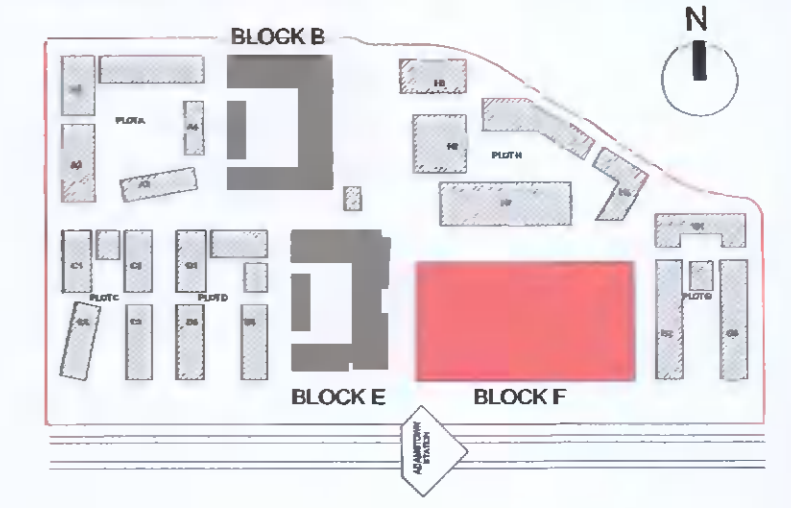

1 GA - SECTION - AA - PLANNING - SIGNAGE
 1:200

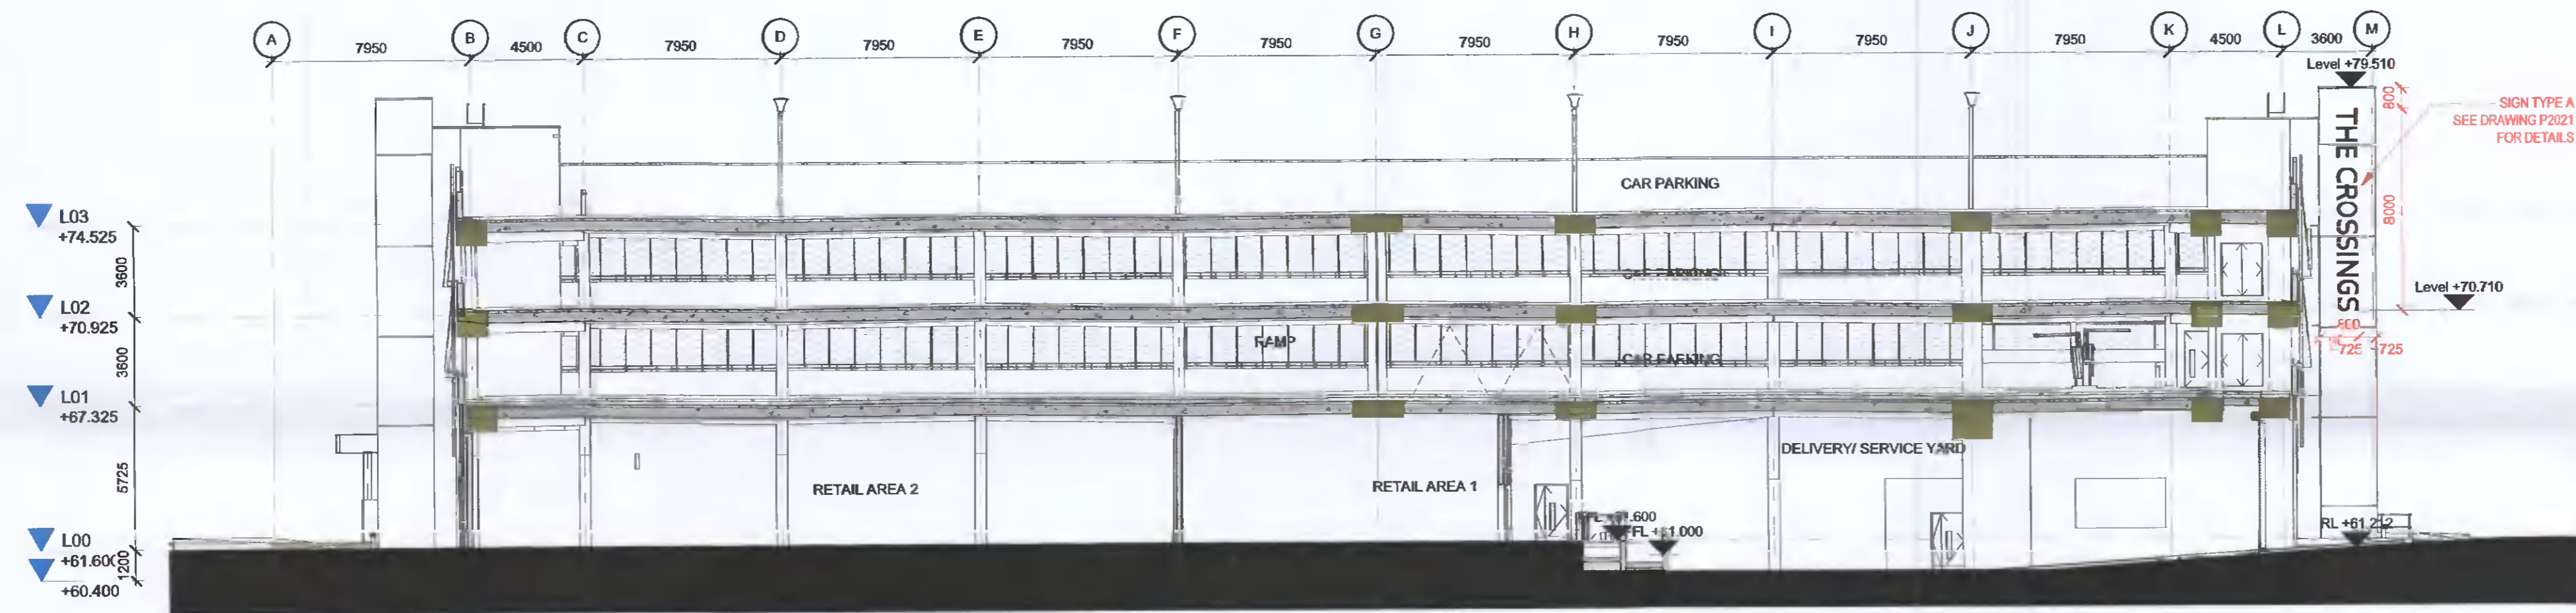

2 GA - SECTION - BB - PLANNING - SIGNAGE
 1:200

PO1	16/05/2022	ISSUED FOR PLANNING APPROVAL	EW	EW
REV	DATE	DESCRIPTION	CHK	DRN

STATUS CODE DESCRIPTION
ISSUED FOR PLANNING APPROVAL

CLIENT
 Quintain Developments Ireland Limited

PROJECT
 Adamstown Station District Centre Block F

DRAWING
 Block F Sections - Signage

PROJECT NUMBER
 950746

DATE
 05/06/22

SCALE: ALL
 1:200

DRAWN/CHECKED:
 Author/Checker

REVISION
 P01

DRAWING NUMBER
 ADC-HJL-F-XX-DR-A-P2020

STATUS CODE:
 A1

Henry J Lyons

Architecture + Interiors
 henryjlyons.com

+353 1 688 3333
 info@henryjlyons.com

51,54 Pearse Street
 Dublin D02 KA56

BLOCK F