


**Proposed Development at Craugh Lane
Sarah-Jane Kearney
SITE LOCATION MAP 1:2,500**

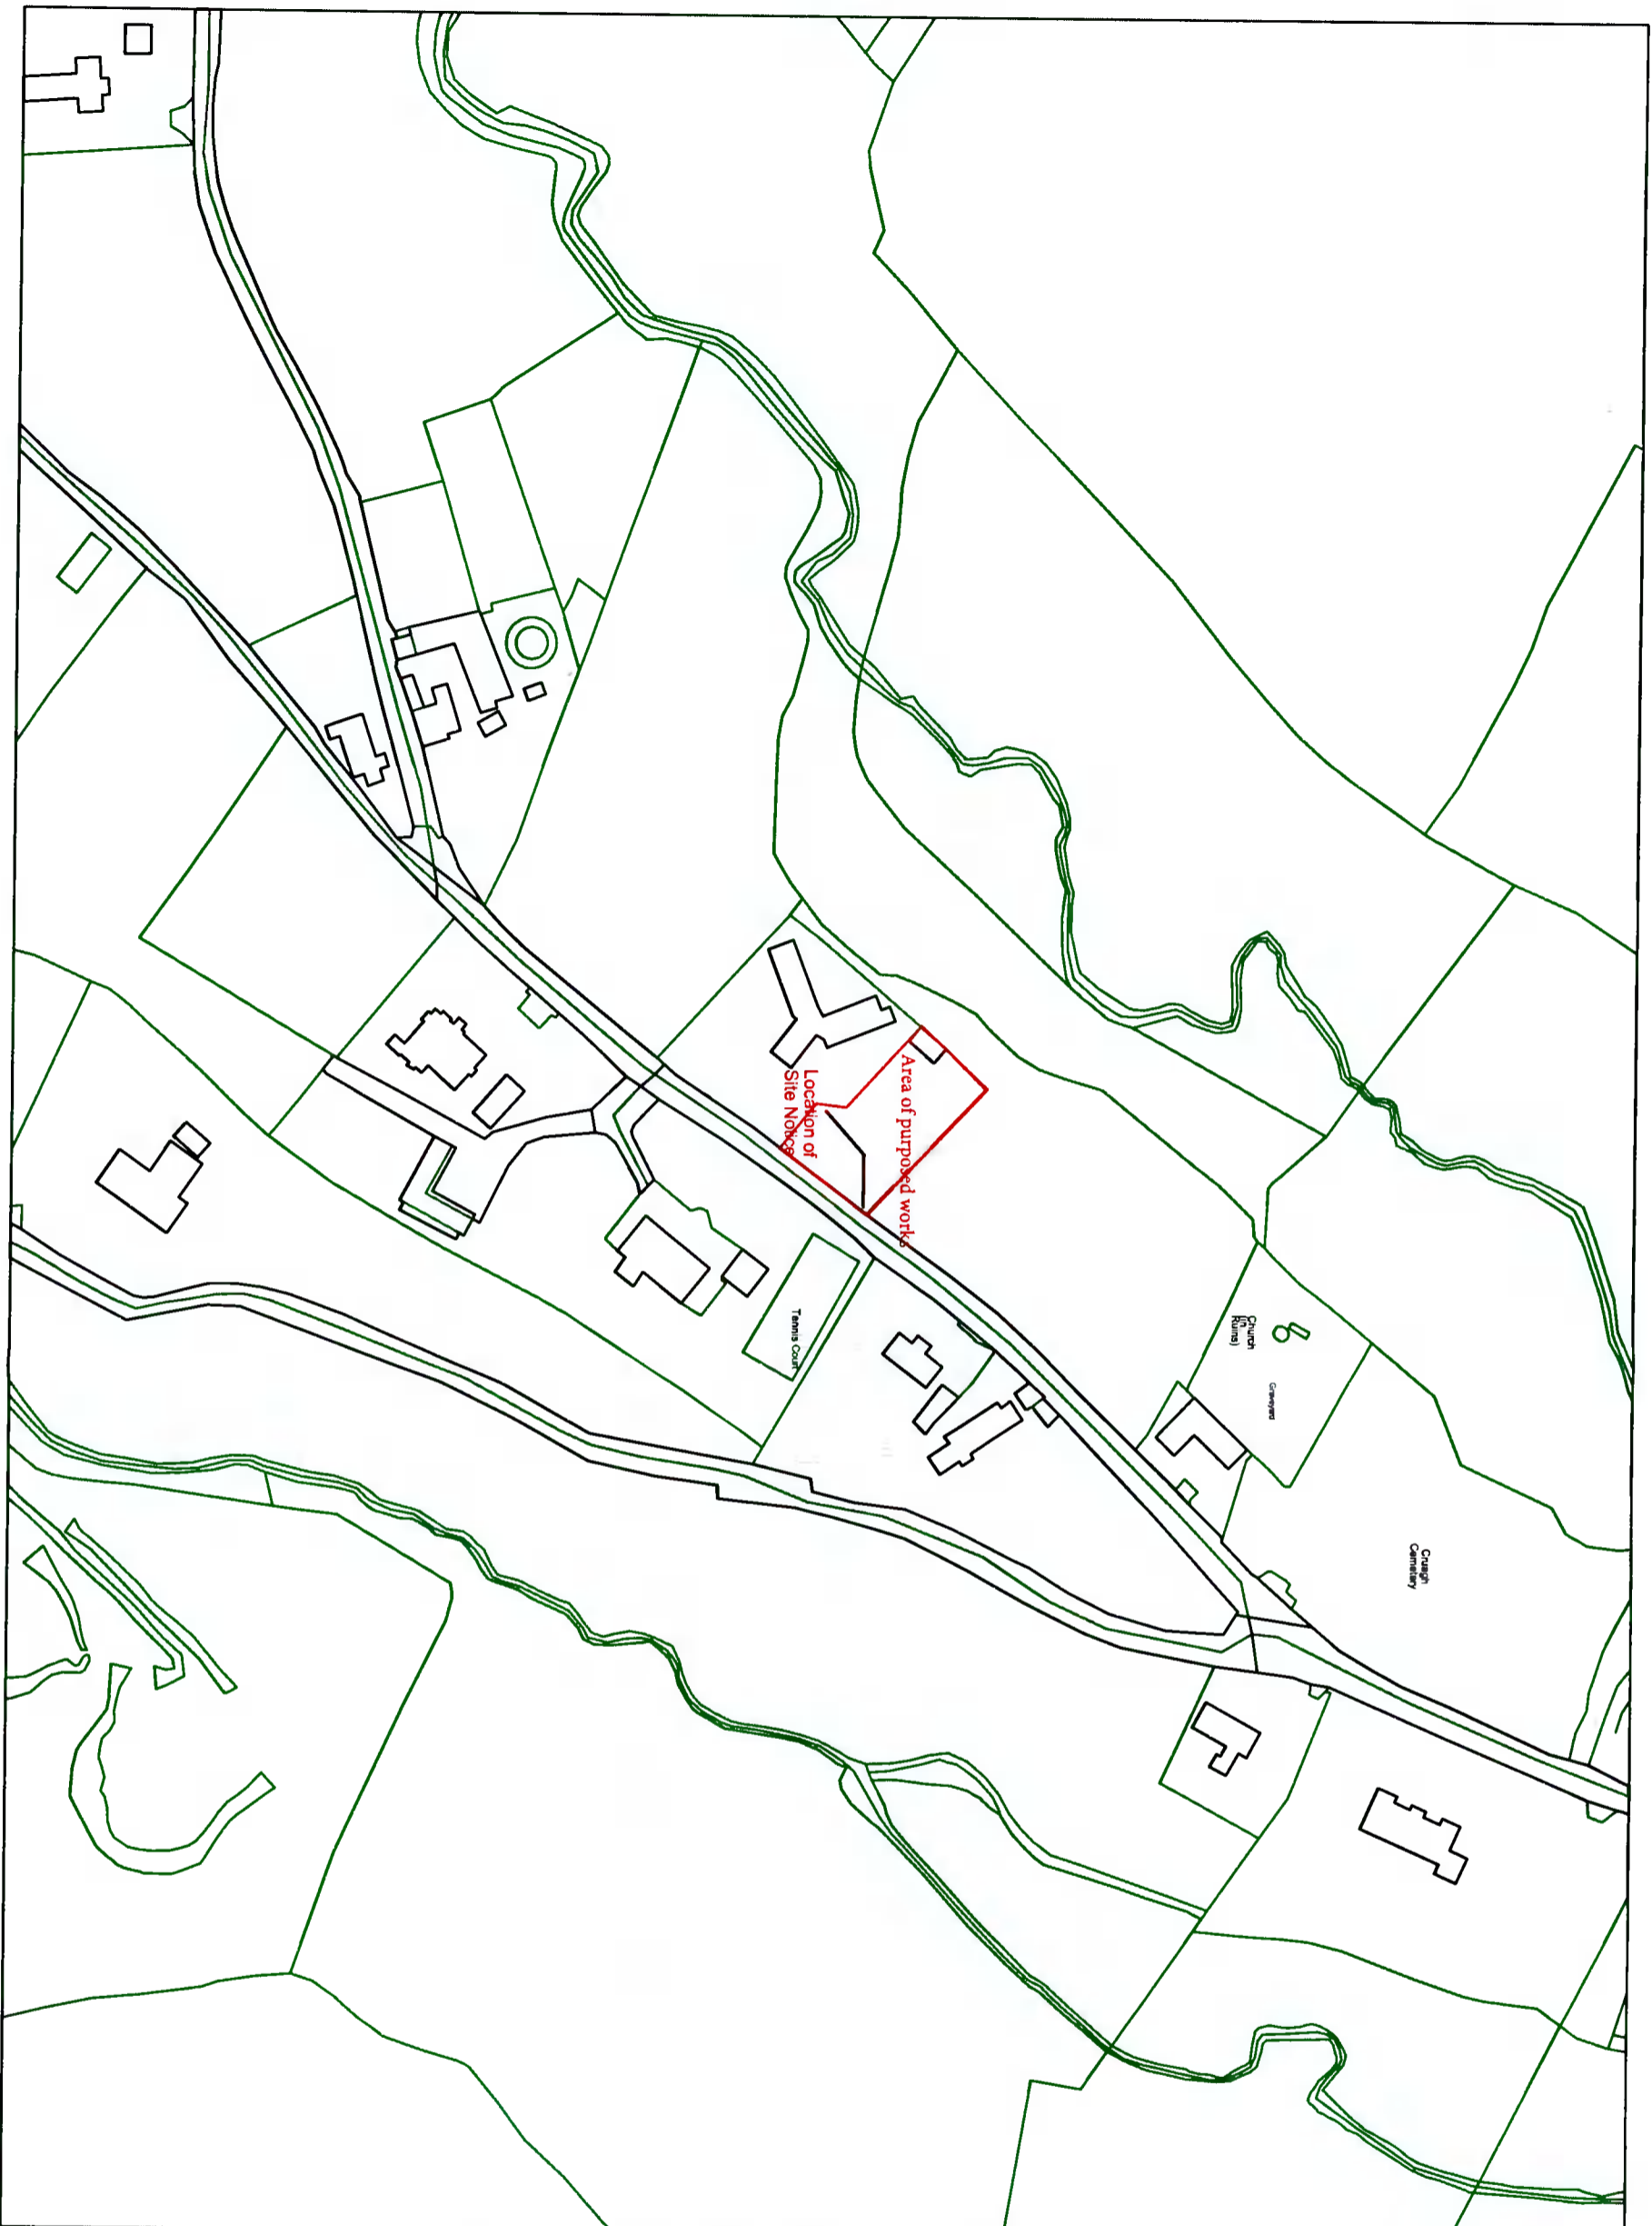

Description:
Digital Cartographic Model (DCM)
Publisher / Source:
Ordnance Survey Ireland (OSI)
Data Source / Reference:
PRIME2
File Format:
Autodesk AutoCAD (DWG_R2013)
File Name:
v_50156345_1.dwg

Clip Extent / Area of Interest (AOI):
LLX,LLY= 712967.5;724028.0
LRX,LRV= 713550.5;724028.0
ULX,ULY= 712967.5;724458.0
URX,URV= 713550.5;724458.0

Projection / Spatial Reference:
Projection= IRENET95_Irish_Transverse_Mercator
Centre Point Coordinates:
X, Y= 713259.0;724243.0

Reference Index:
Map Series | Map Sheets
1:2,500 | 3454-C

Data Extraction Date:
Date= 19-Nov-2020

Source Data Release:
DCLMS Release V1.134.111

Product Version:
Version= 1.3

License / Copyright:
Ordnance Survey Ireland 'Terms of Use' apply.
Please visit www.osi.ie/about/terms-conditions.

© Ordnance Survey Ireland, 2020
Compiled and published by Ordnance Survey
Ireland, Phoenix Park, Dublin 8, Ireland.
Unauthorised reproduction infringes Ordnance
Survey Ireland and Government of Ireland
copyright.

All rights reserved. No part of this publication
may be copied, reproduced or transmitted in any
form or by any means without the prior written
permission of the copyright owners.
The representation on this map of a road, track
or footpath is not evidence of the existence of a
right of way.

Ordnance Survey maps never show legal property
boundaries, nor do they show ownership of physical
features.

© Suirbhéiríocht Ordánais Éireann, 2020