
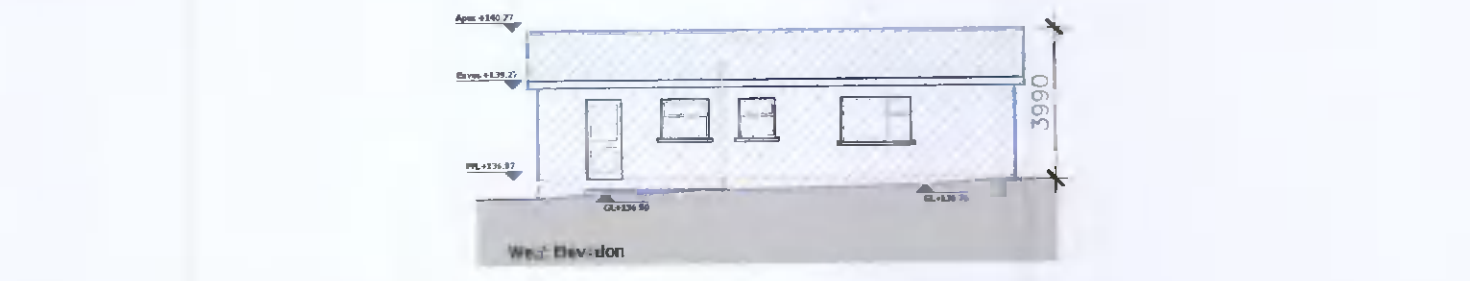
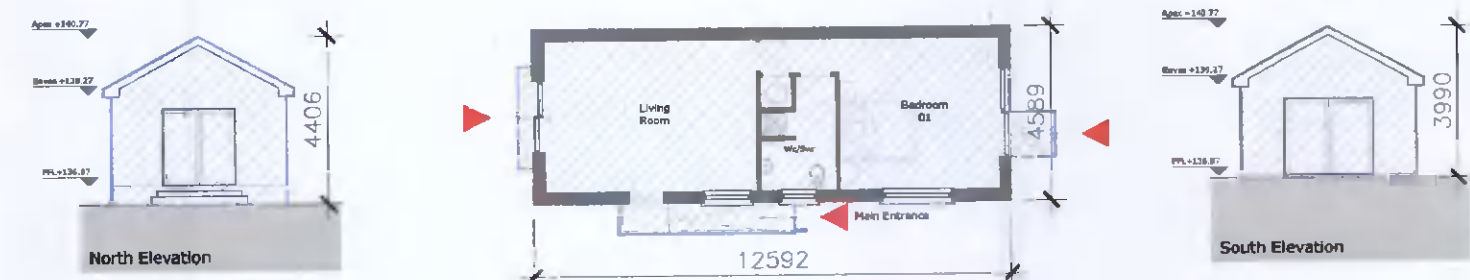
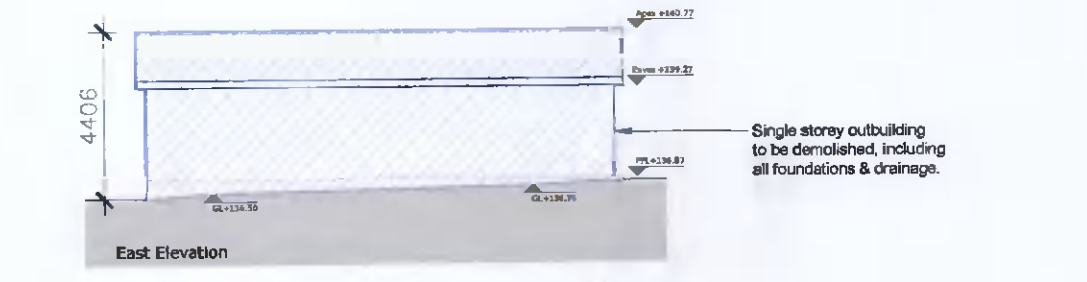
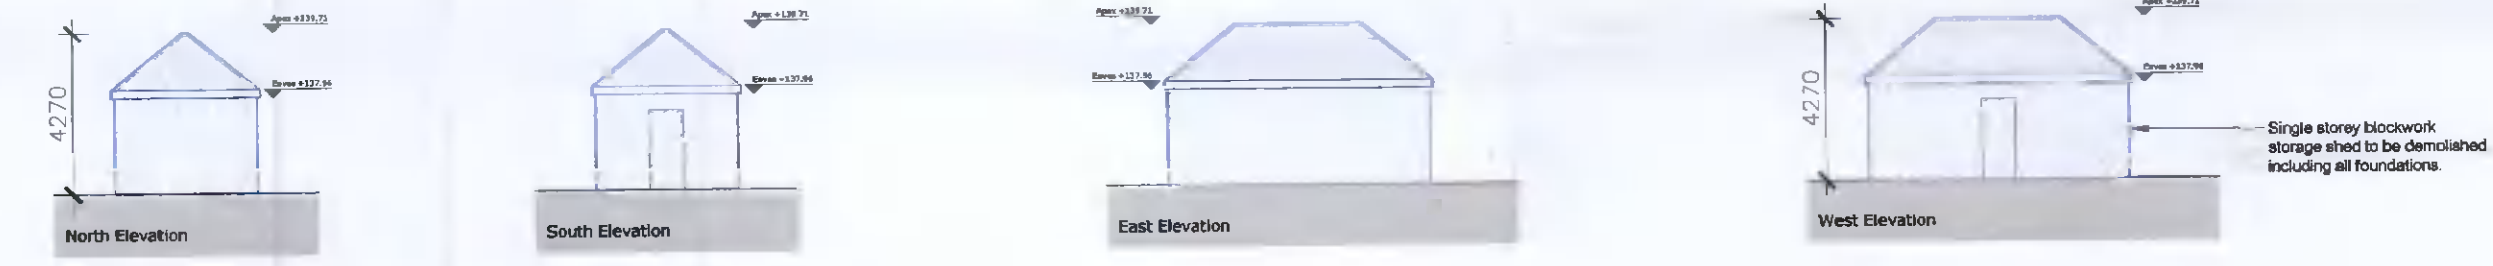


Existing Dwelling 'The Priory' - to be Retained
 ■ scale 1:200 @ A1

Existing Plans, Elevations & Demolition
 ■ scale 1:200/1:500 @ A1

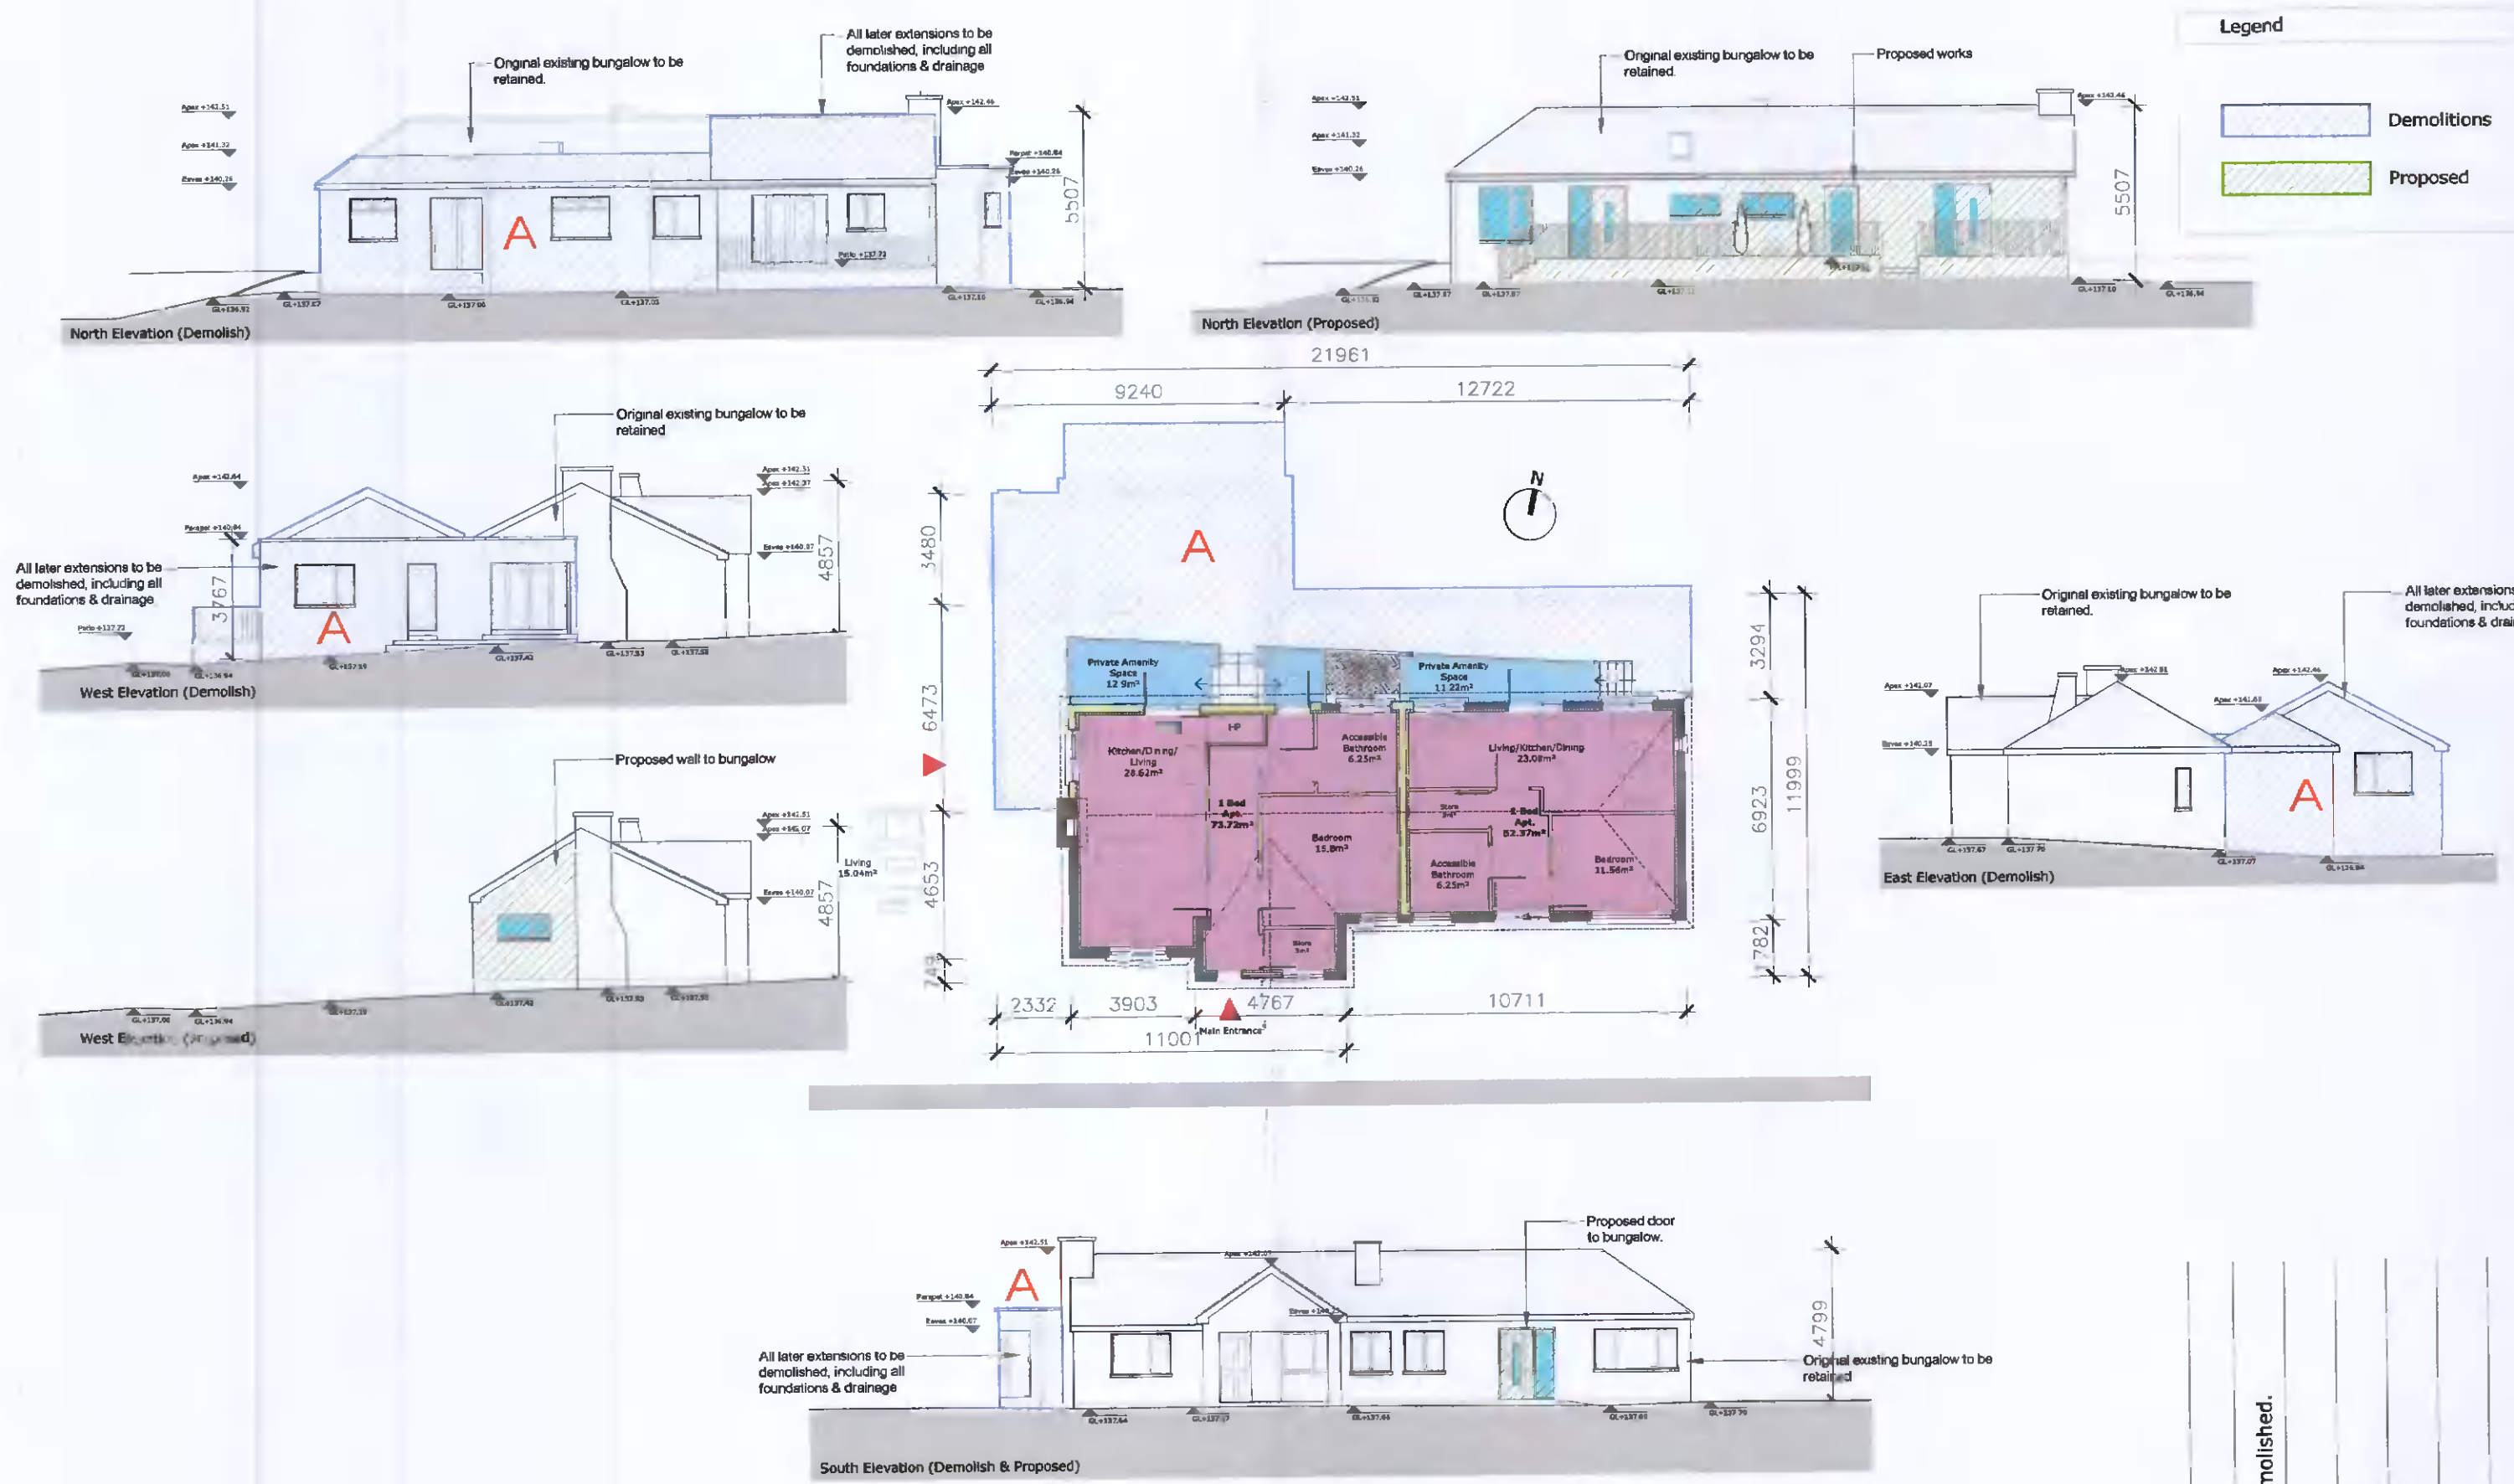

Existing Building (C) to rear of 'The Priory' - to be Demolished.
 ■ scale 1:200 @ A1

DATE	INITIAL	NOTE
02-03-22	S.E.	Original Bungalow 'Leabeg' to be Retained. All Later Extensions to be Demolished.

THIS DRAWING IS COPYRIGHT. FIGURED DIMS. TO BE USED IN ALL CASES.

CAD FILE REF.
 P:\2020\20-23 PMVT Kiltipper Rd

SCALE
 As Shown 1:200/1:500

DRAWN BY
 S.Everitt.

CHECKED K.Brady

DATE
 March 2022

JOB
 Development at Combined Sites of 'The Priory' & 'Leabeg', Kiltipper Rd, Tallaght, Dublin 24.

CLIENT
 Peter Mc Verry Trust

TITLE
 Existing Plans, Elevations & Demolition

DRAWING NUMBER
 20-23-P-251

REVISION
 A

