

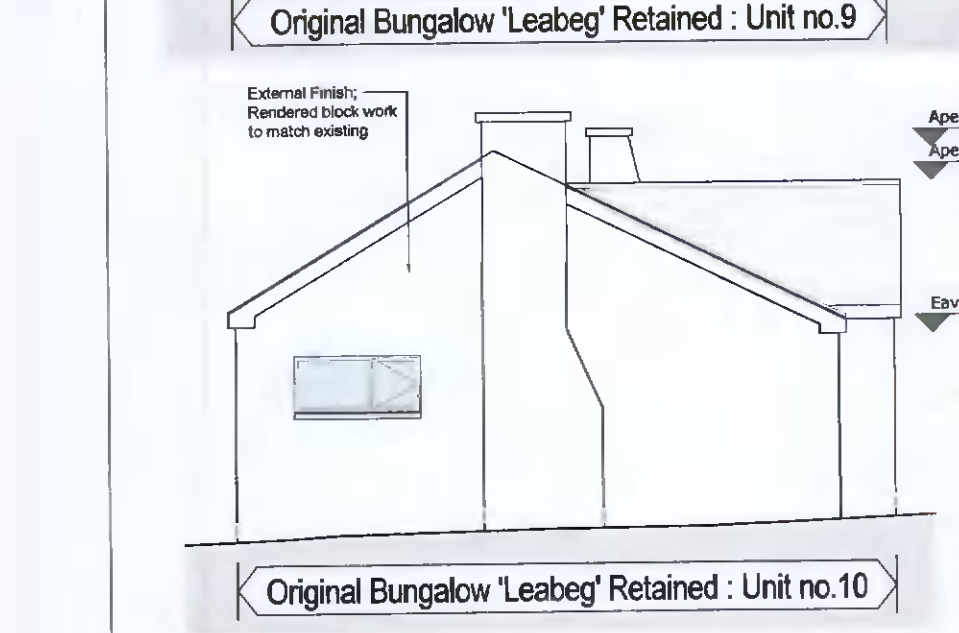
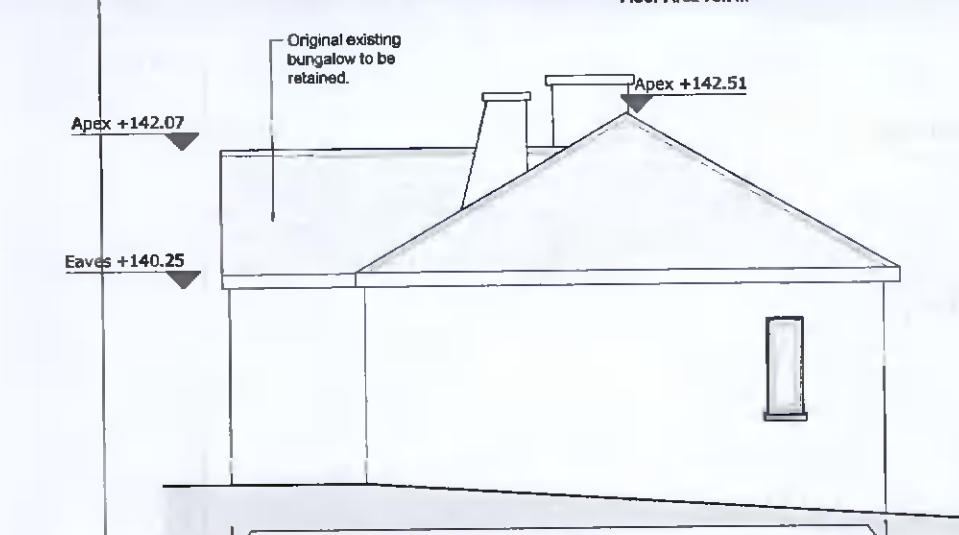
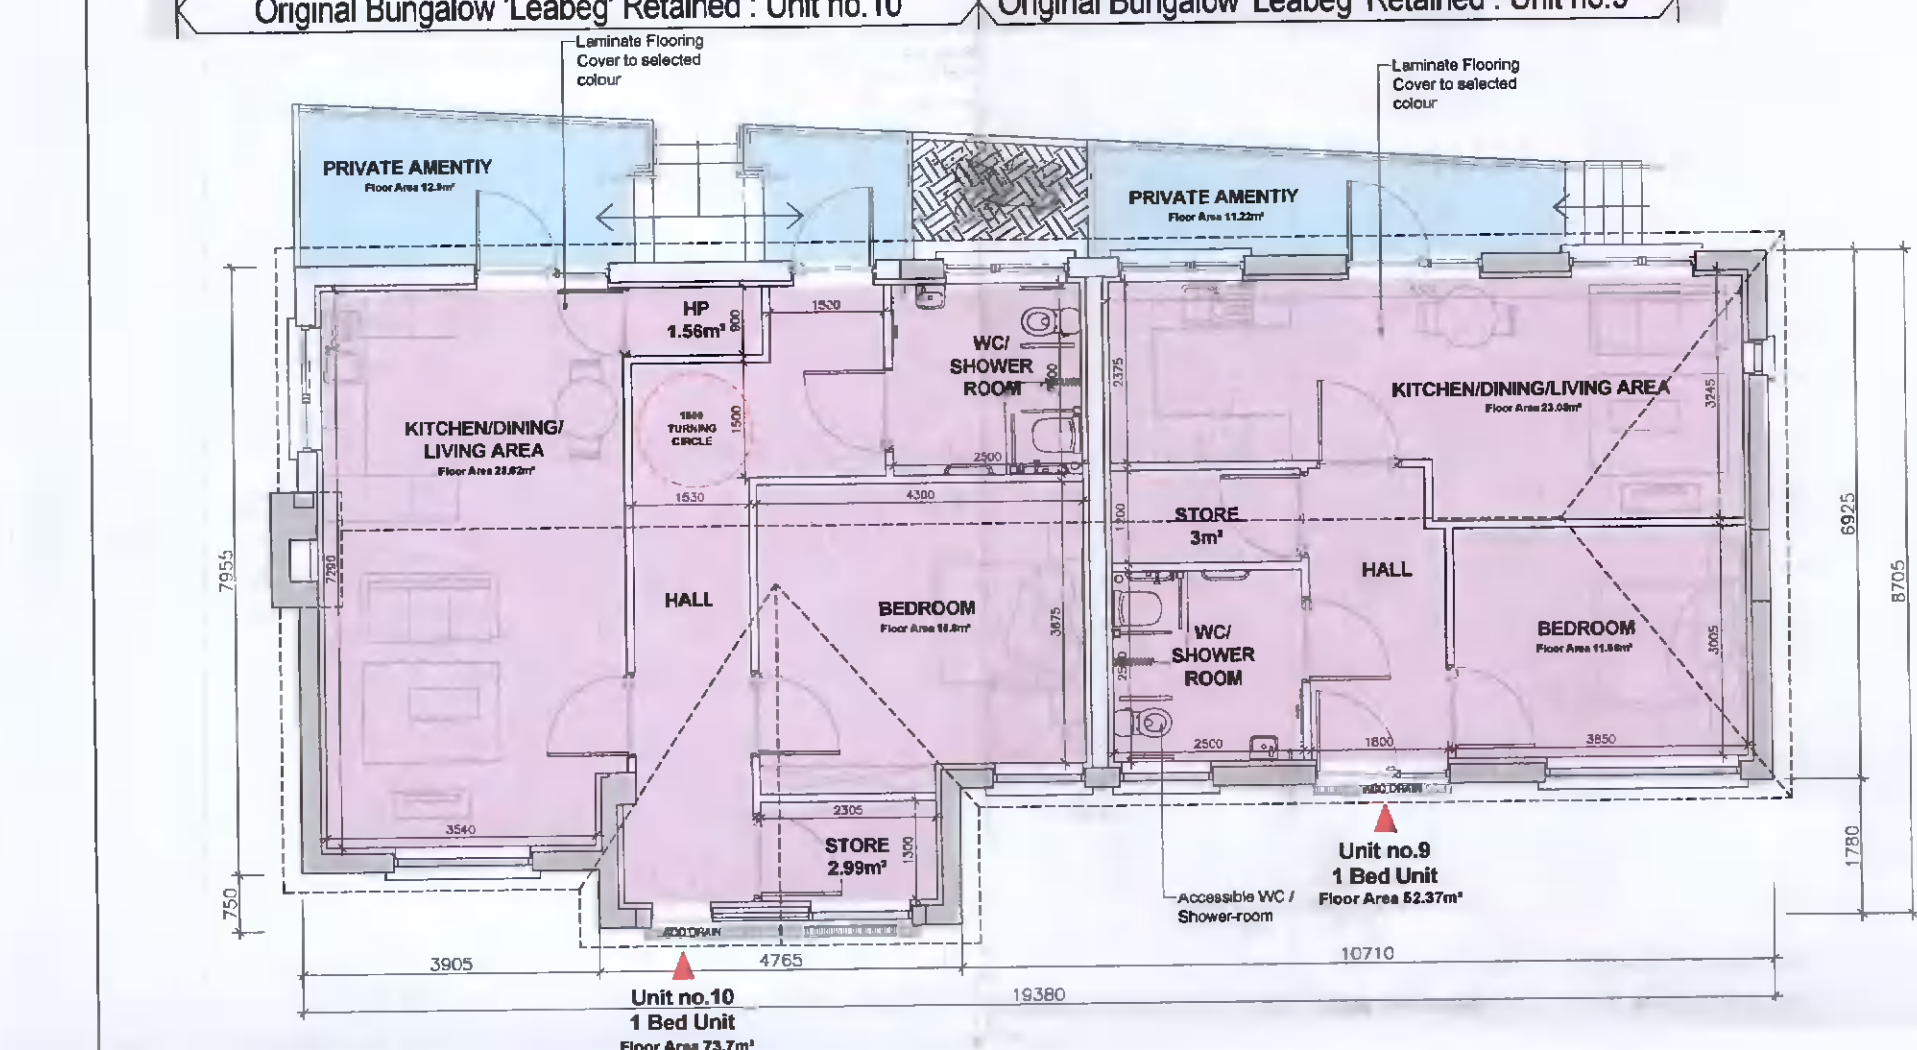
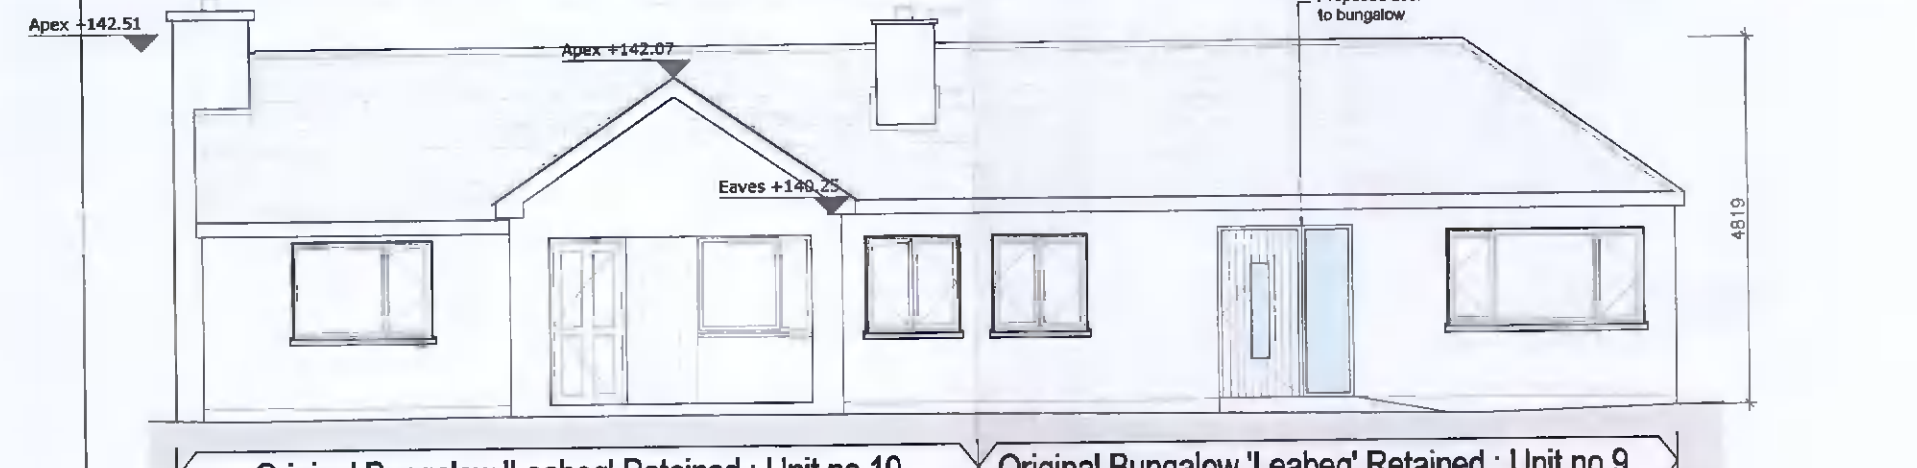


Proposed House Type Plan - Block A
 scale 1:100 @ A1

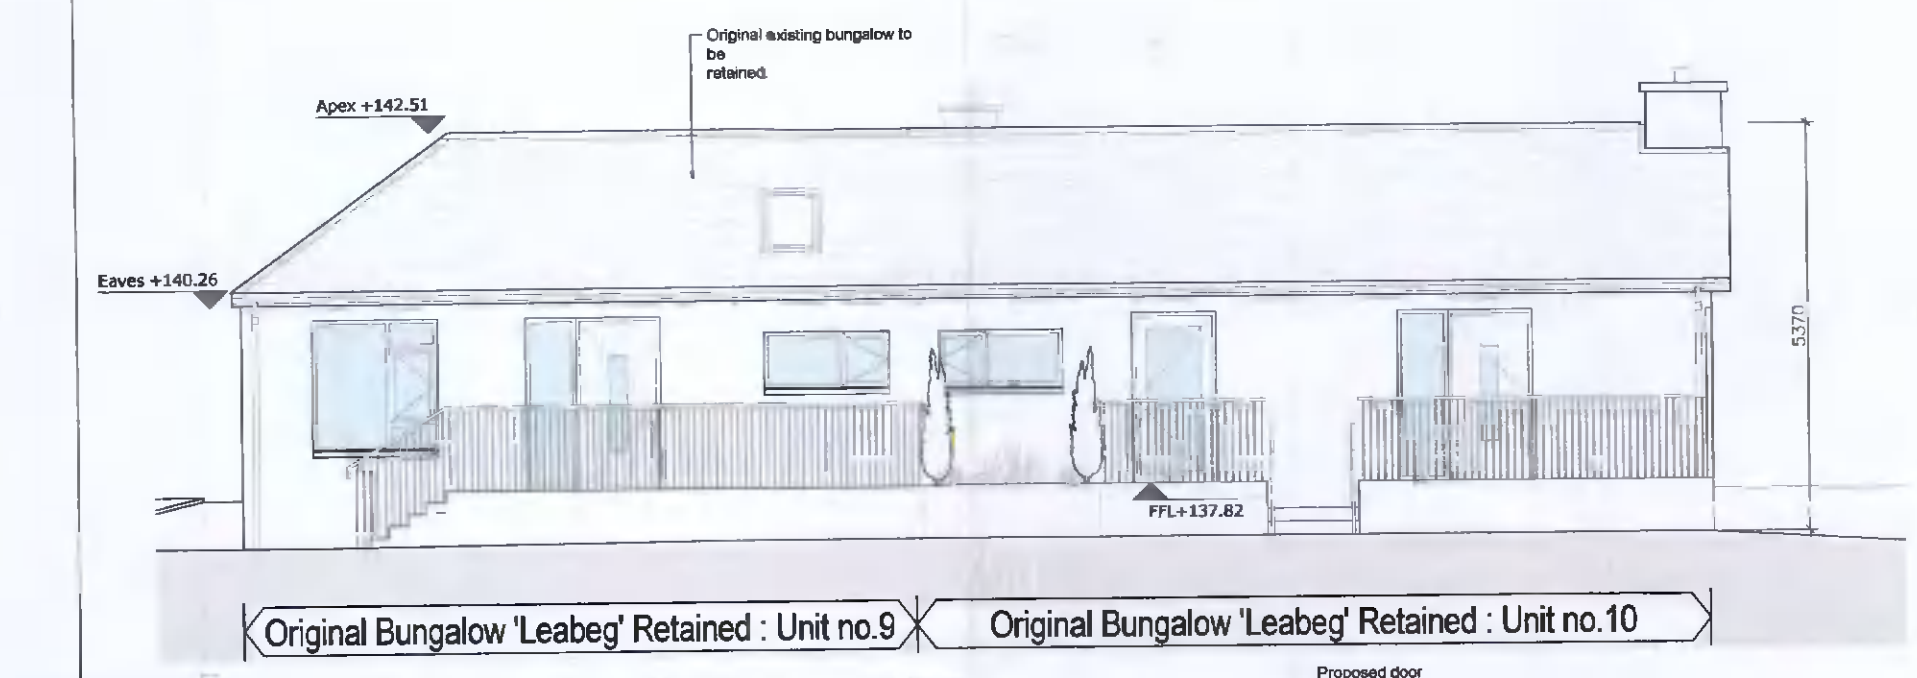

Original Bungalow 'Leabeg' to be Retained and Subdivided into Two 1 Bed Units.
Note: All Later Extensions to be Demolished.

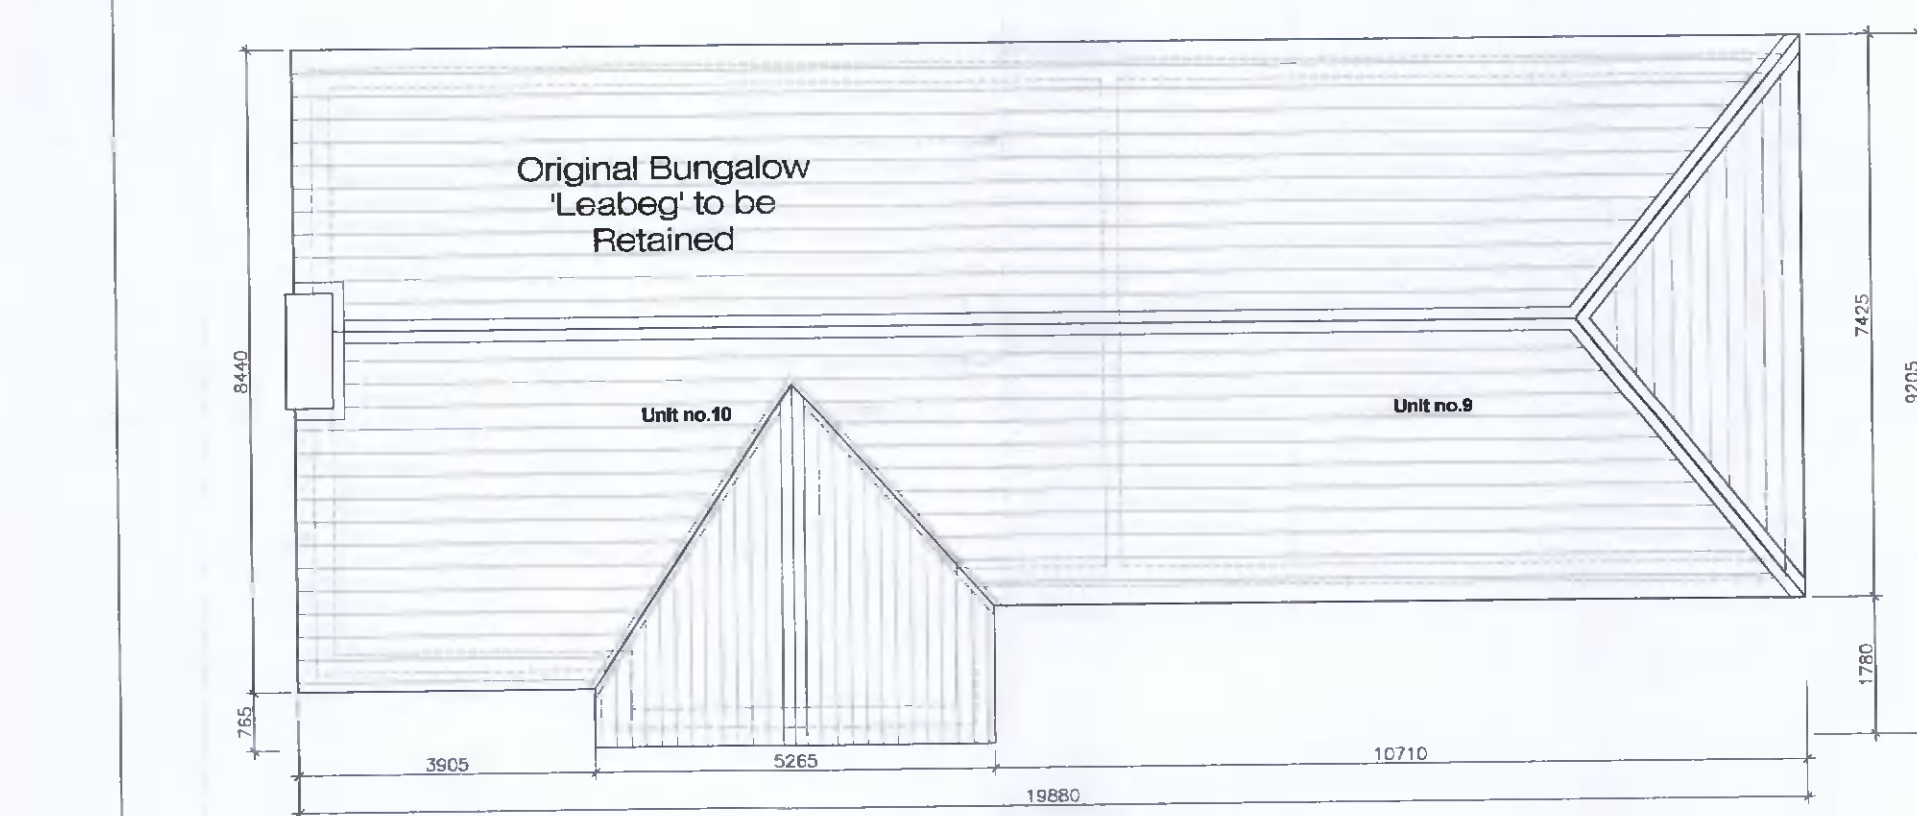

Existing House 'Leabeg' to be Retained
 scale 1:100 @ A1

DATE	INITIAL	NOTE
A	02-03-22	S.E.
B		
C		
D		
E		
F		

THIS DRAWING IS COPYRIGHT. FIGURED DIMS. TO BE USED IN ALL CASES.
 CAD FILE REF. P:\2020\20-23 PMVT Kiltipper Rd
 SCALE As Shown: 1:100
 DRAWN BY K.Brady
 CHECKED C. Redmond
 DATE September 2021
 JOB Development at Combined Sites of 'The Froiry' & 'Leabeg', Kiltipper Rd, Tallaght, Dublin 24
 CLIENT Peter Mc Verry Trust
 TITLE Proposed House Types Plans + Elevations Sheet 01
 DRAWING NUMBER 20-23-P-300
 REVISION A

1, Mount Street, Clonsilla, Dublin 2, Ireland Tel: +353 1 676 0128 Email: info@pjk.ie www.pjk.ie

