


Proposed House Key Plan
 ■ scale 1:500 @ A1

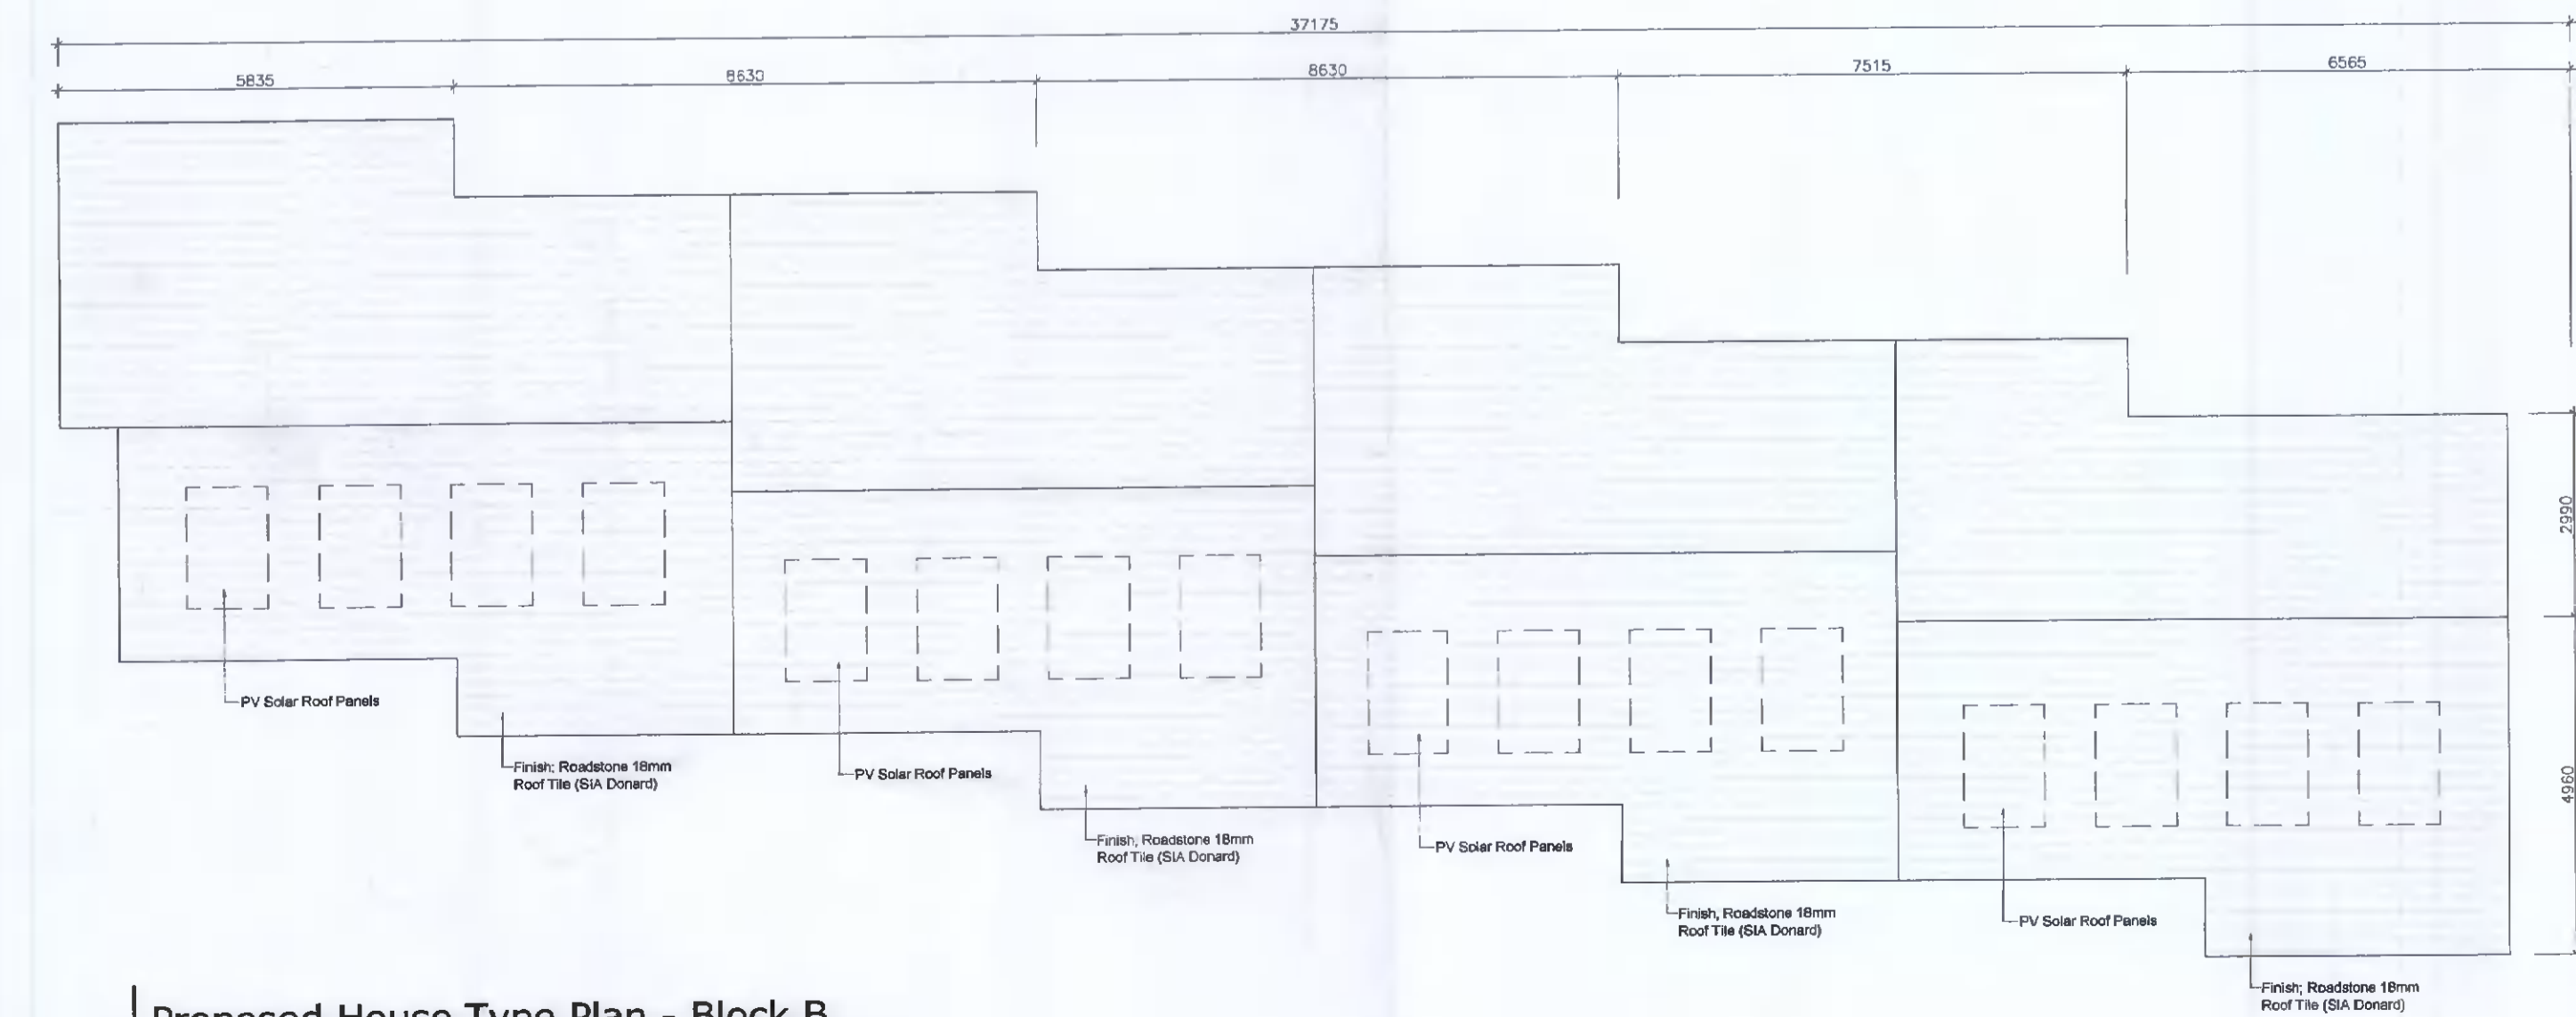

Proposed House Type Plan - Block B
 ■ scale 1:100 @ A1

DATE	INITIAL	NOTE
A	02-03-22	Original Bungalow 'Leabeg' to be Retained. All Later Extensions to be Demolished.
B		
C		
D		
E		
F		

THIS DRAWING IS COPYRIGHT. FIGURED DIMS. TO BE USED IN ALL CASES.

CAD FILE REF.
 P:\2020\20-23 PMVT Kiltipper Rd

SCALE
 As Shown: 1:100

DRAWN BY
 K.Brady

CHECKED C. Redmond

DATE
 September 2021

JOB
 Development at Combined Sites of 'The Priory' & 'Leabeg', Kiltipper Rd, Tallaght, Dublin 24.

CLIENT
 Peter Mc Verry Trust

TITLE
 Proposed House Types Plans + Elevations Sheet 02

DRAWING NUMBER
 20-23-P-301

REVISION
 A

