



Proposed Section A-A (Kiltipper Road Contiguous)
 scale 1:200 @ A1

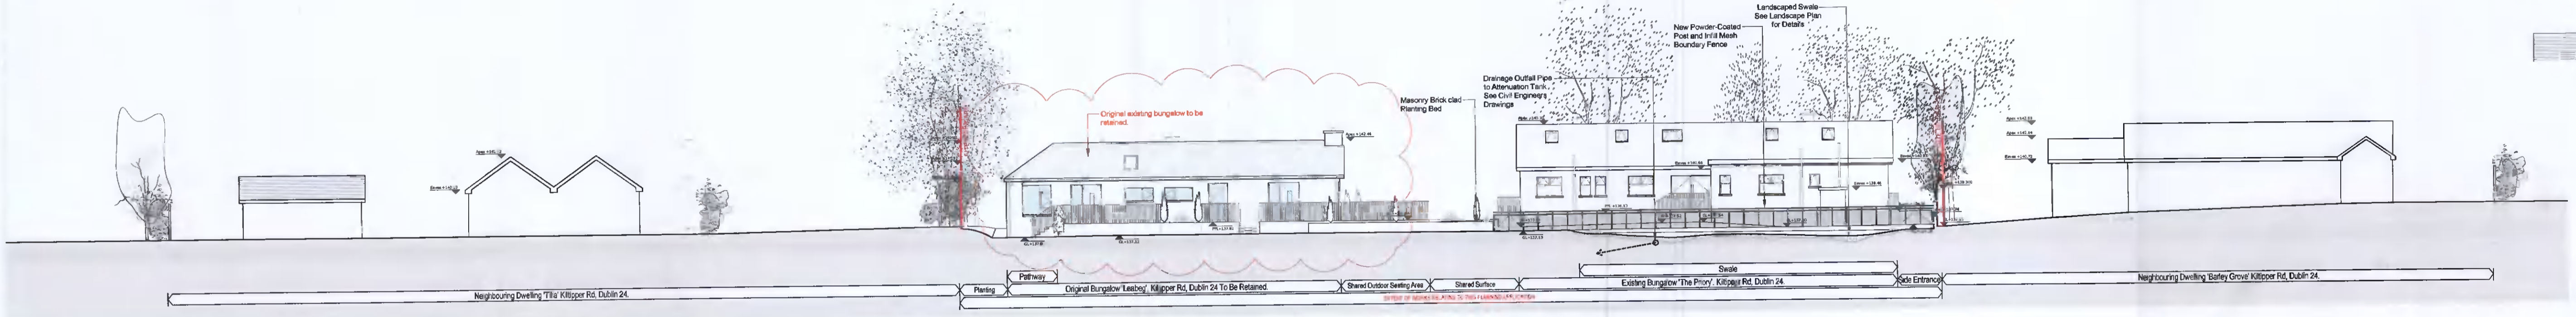


Proposed Section B-B (Rear Block C Contiguous)
 scale 1:200 @ A1




Key Plan
 section lines

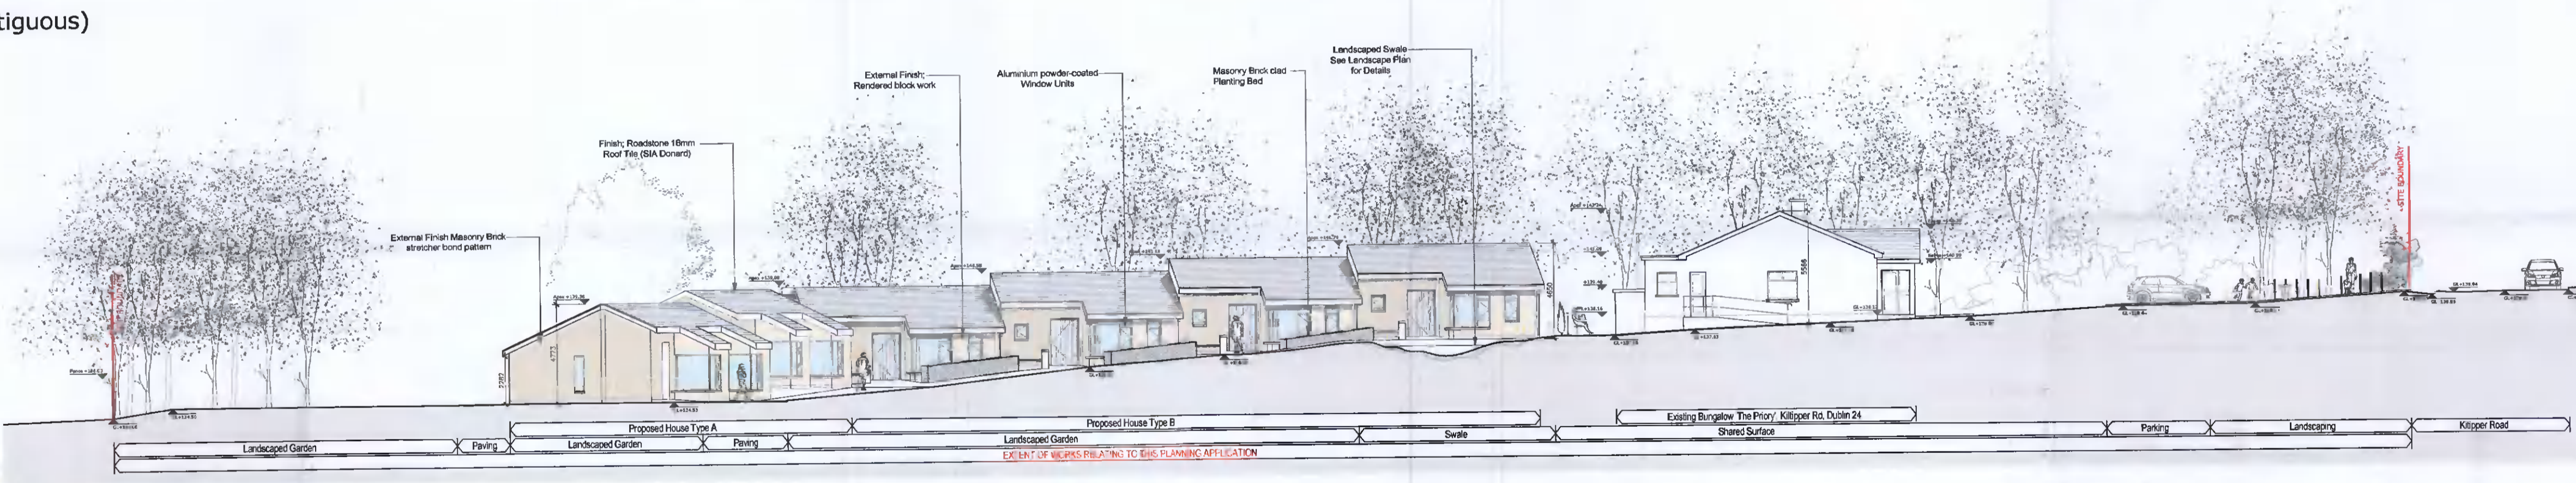

Proposed Site Section D-D (Block B Contiguous)
 scale 1:200 @ A1

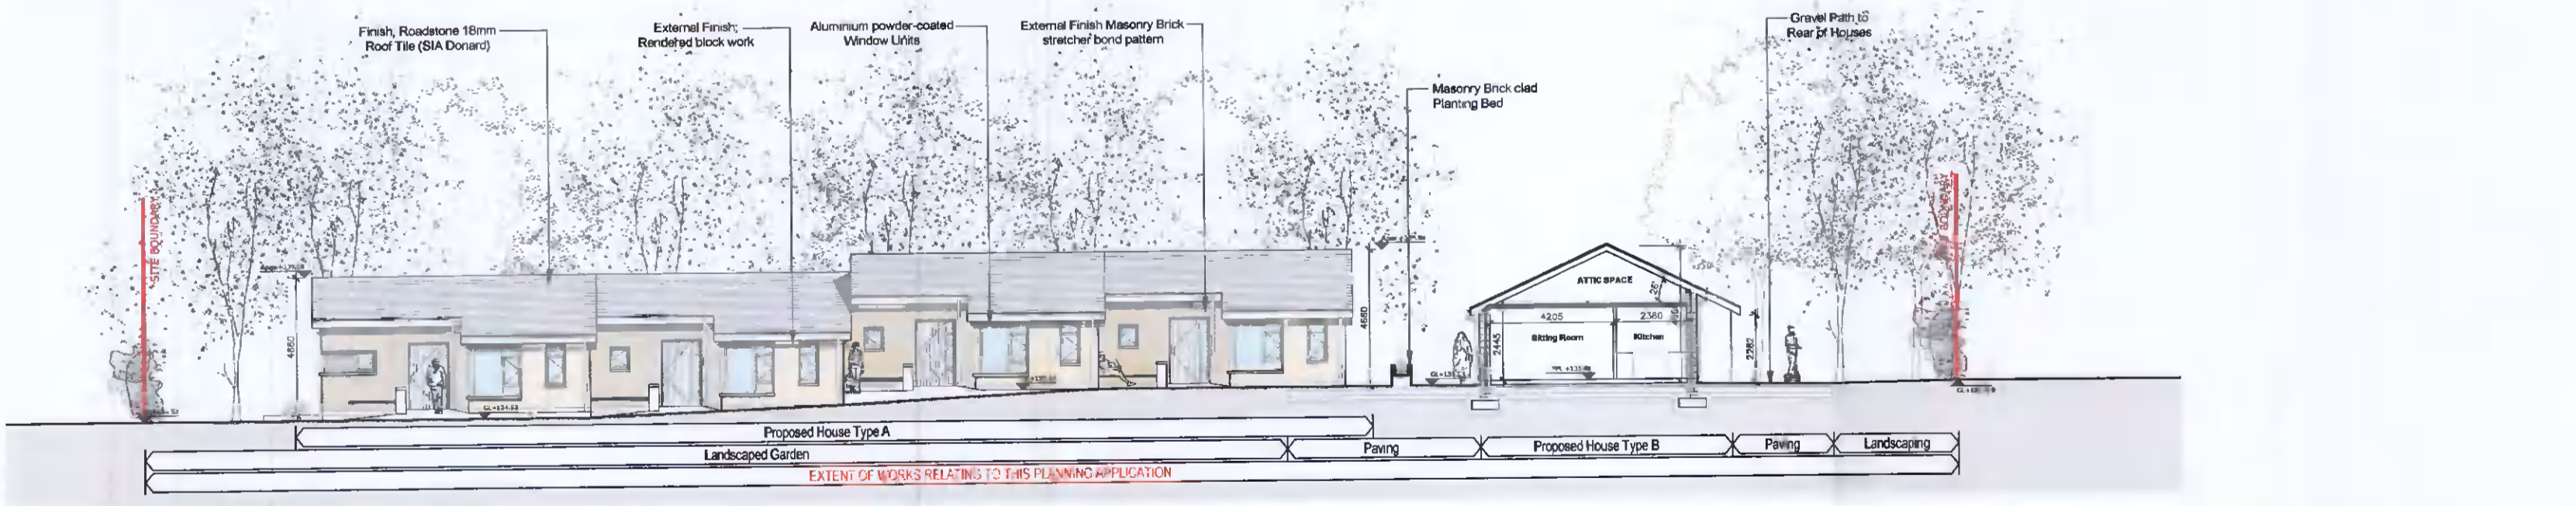

Proposed Site Section F-F (Block A Contiguous)
 scale 1:200 @ A1

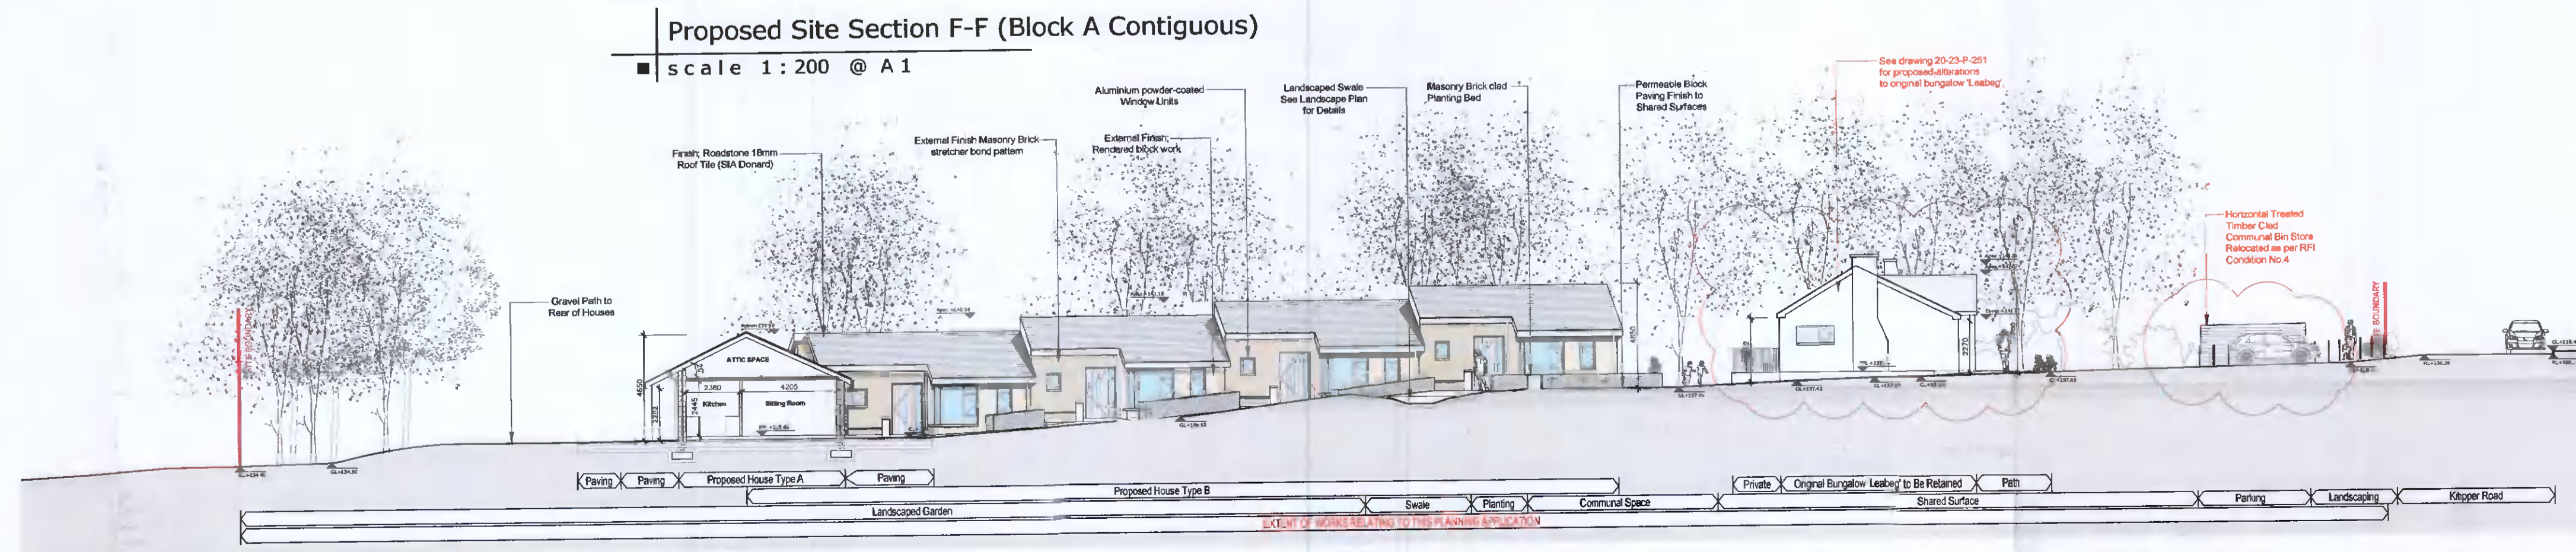

Proposed Site Section E-E (Block B Contiguous)
 scale 1:200 @ A1

Proposed Contiguous Elevations
 scale 1:200 @ A1

Legend

--- Site Boundary

Trees to be Protected.

Note: Please see accompanying Arbor Care's Tree Management Report for further details.

DATE: 02-03-22
 INITIAL: S.E.
 REVISION: A
 Original Bungalow 'Leabeg' to be Retained. All Later Extensions to be Demolished.

THIS DRAWING IS COPYRIGHT. FIGURED DIMS. TO BE USED IN ALL CASES.

CAD FILE REF:
 P:\2020\20-23 PMVT Kiltipper Rd

SCALE:
 1:200 @ A1

DRAWN BY:
 S.Everitt.

CHECKED: K. Brady

DATE:
 October 2021

JOB:
 Development at Combined Sites of 'The Priory' & 'Leabeg', Kiltipper Rd, Tallaght, Dublin 24.

CLIENT:
 Peter Mc Verry Trust

TITLE:
 Proposed Contiguous Elevations

DRAWING NUMBER:
 20-23-P-400

REVISION:
 A

