
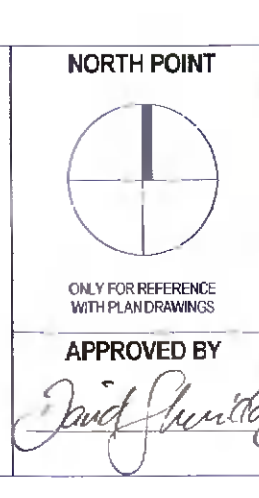


Note: To be read in conjunction with Landscape Architects plans and details & Traffic Consultant information

1 NAMING & NUMBERING
Scale: 1 : 500

REV	DATE	DESCRIPTION	BY
1	27/04/2022	Issued for Planning	

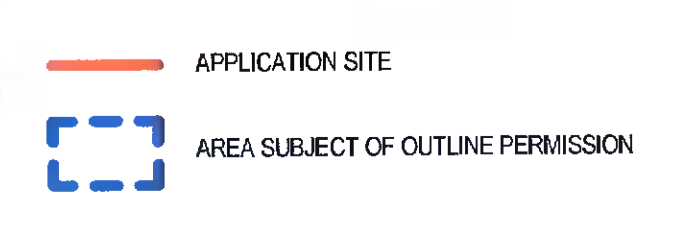

PLANNING

Client: Adamstown Station & Boulevard Ltd.
 Project: ADAMSTOWN BOULEVARD - PHASE 1
 Title: PROPOSED SITE LAYOUT PLAN - NAMING & NUMBERING

Sheet No: 1238-MDO-ZZ-XX-DR-A-05010
 Scale: As indicated @ A0 Current Rev: 1 Project No: 1238

MC CAULEY DAVE O'CONNELL ARCHITECTS
 11 Merrion Square, Dublin 2, Ireland
 Telephone: +353 (0)1 400 4171
 info@mcd.ie | www.mcd.ie