




NOTES:  
 THIS DRAWING IN WHOLE OR IN PART SHALL NOT BE COPIED WITHOUT THE PRIOR PERMISSION OF McARDLE DOYLE LTD.  
 ALL WORKS TO COMPLY WITH THE CURRENT BUILDING REGULATIONS.  
 DO NOT SCALE.  
 ORDNANCE SURVEY IRELAND LICENCE No. AP 0105722  
 © ORDNANCE SURVEY IRELAND / GOVERNMENT OF IRELAND  
 OS REF: 3262-02  
 ITM COORDINATES 708920, 734885

**LEGEND**

- SITE BOUNDARY
- X POSITION OF SITE NOTICE

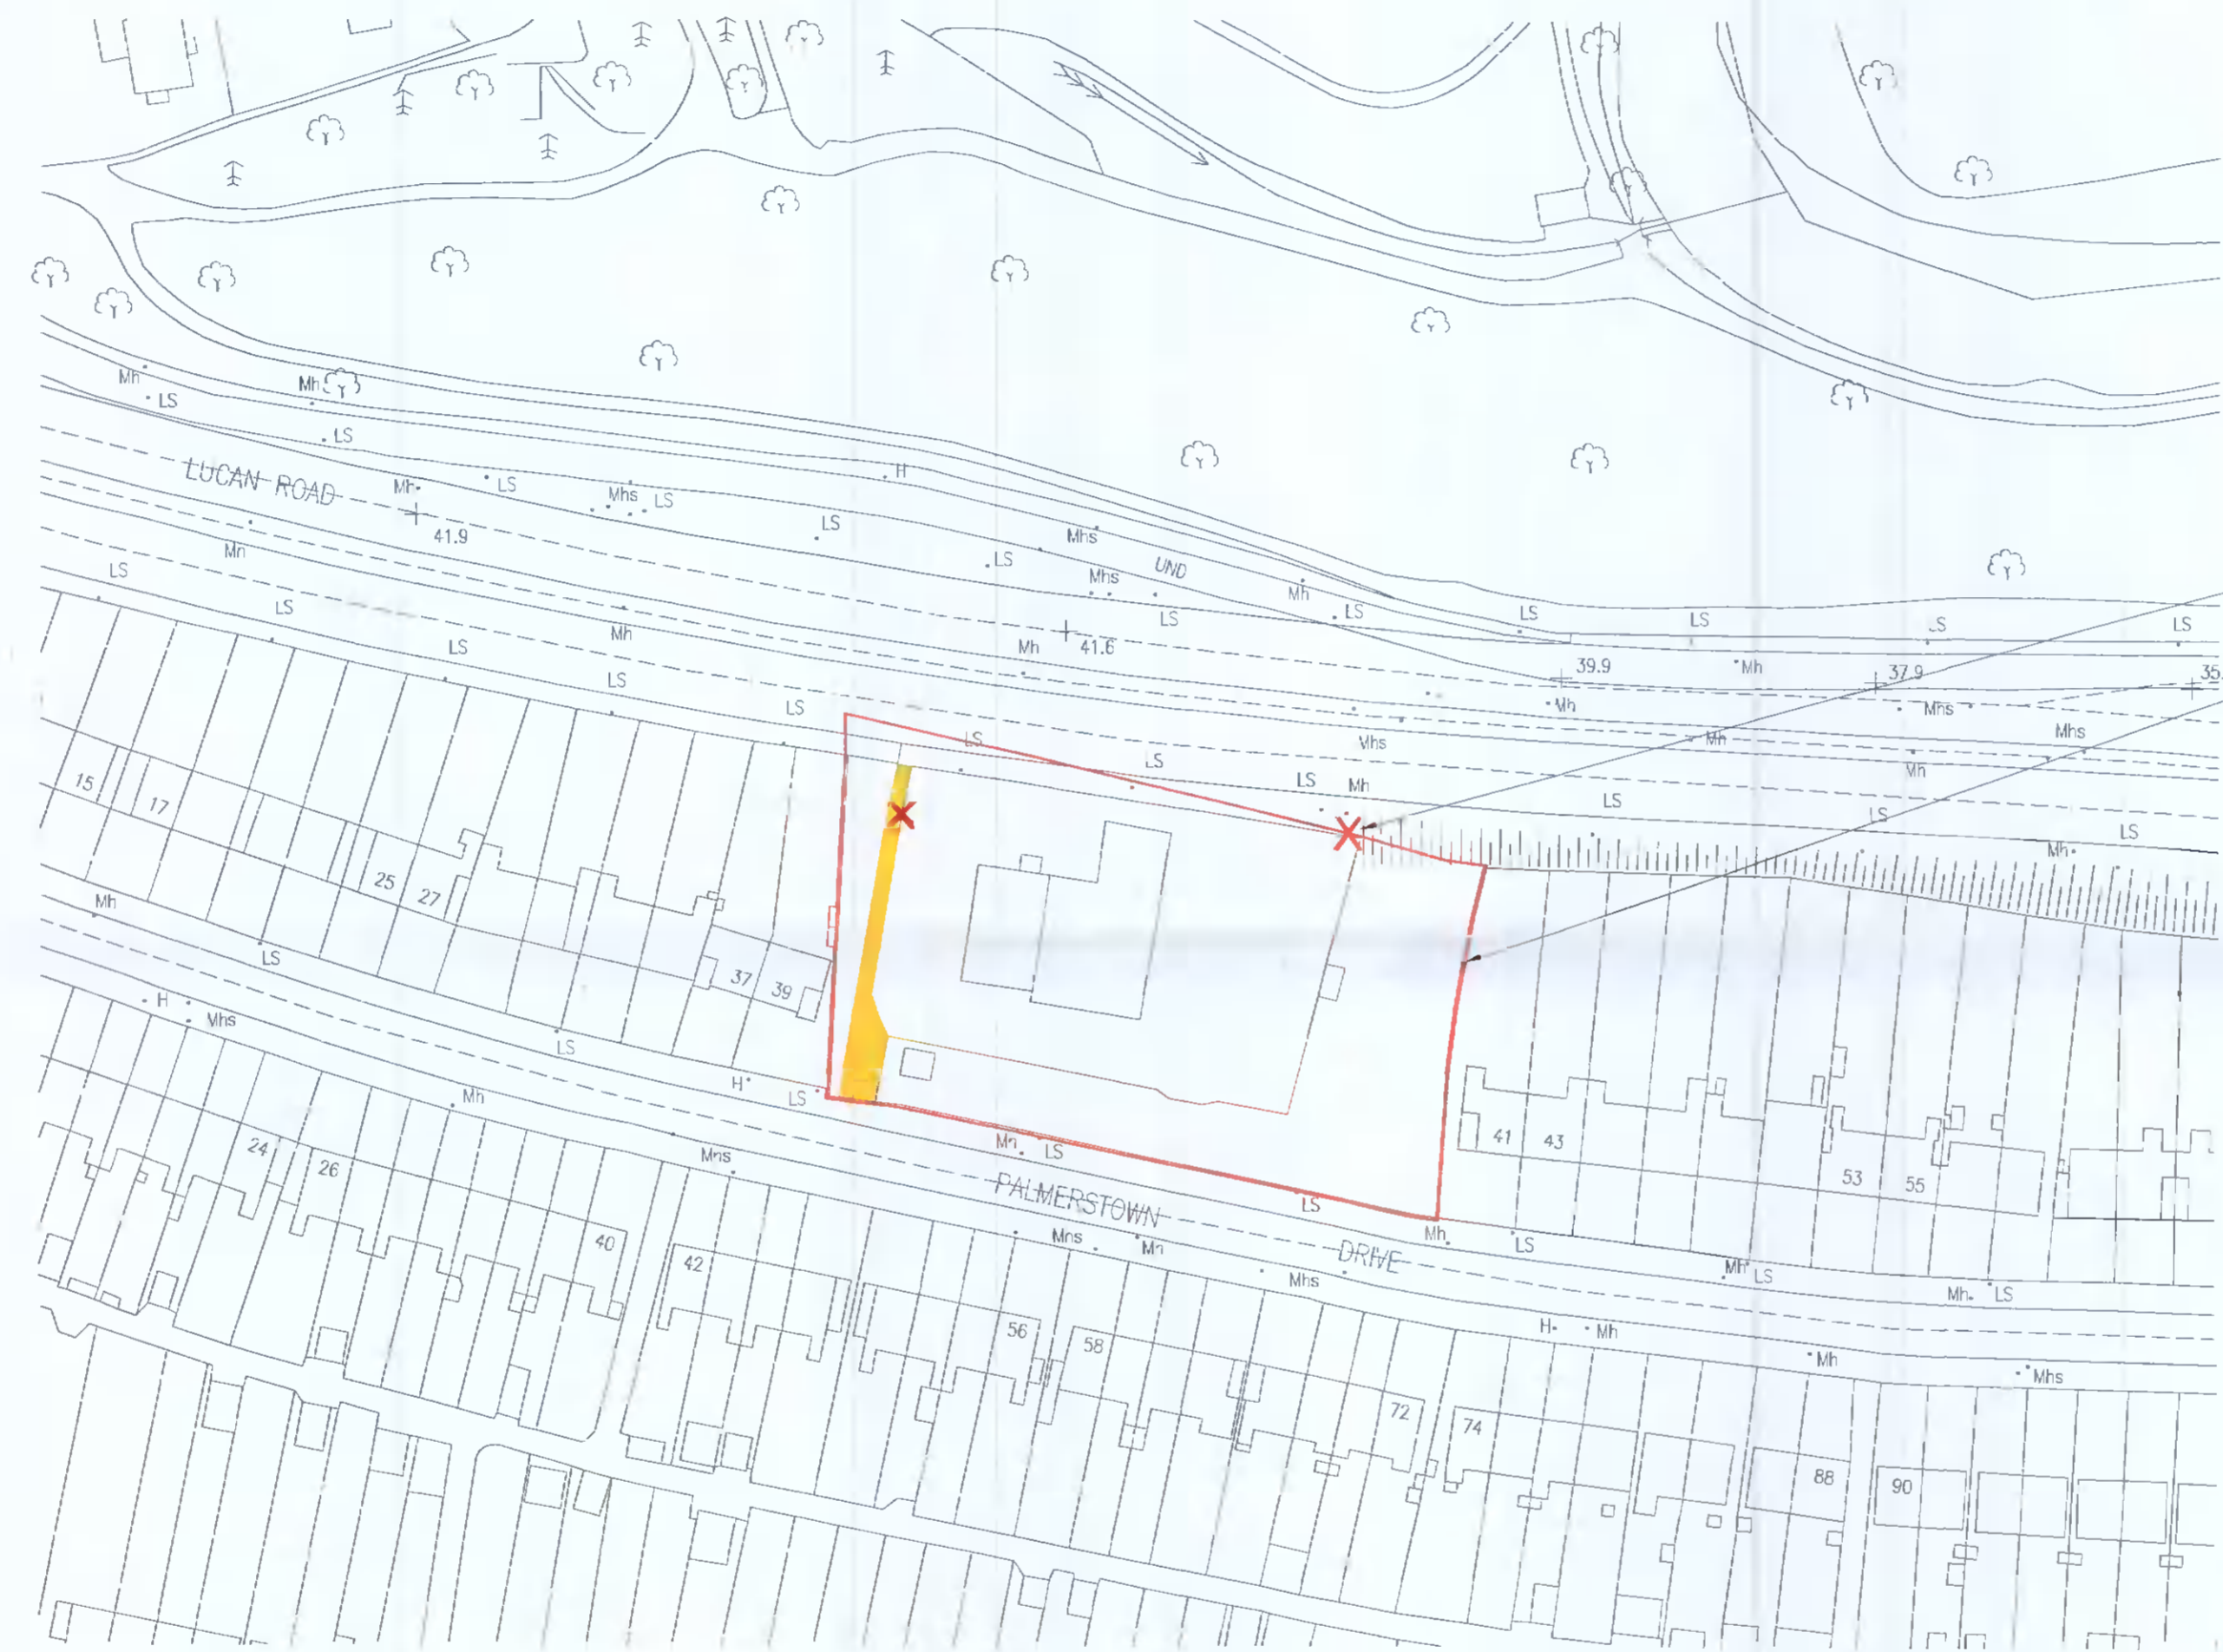

POSITION OF SITE NOTICE

APPLICATION SITE OUTLINED IN RED  
 (SITE AREA = 5293 sq.m. = 1.307 Acres)

EXISTING RIGHT OF WAY SHADED YELLOW

Rev.	Description	By	Date
-	ISSUED FOR PLANNING	BH	25.04.22

**McArdle Doyle**  
 Second Floor  
 Exchange Building  
 The Long Walk  
 Dundalk, Co. Louth

Chartered Engineers  
 Architectural Services  
 & Project Managers

mail@mcardedoyle.ie  
 +353(0) 42 942 9052

PROJECT:  
 PARKWAY WEST



DRAWING TITLE:  
 SITE LOCATION MAP

Date	Drawn	Checked	Approved
25/04/22	GR	BH	RMcA
Scale at A1	Drawing Number	Status	Rev.
1:1000	P1534.C01	PL	-