

1 Section 1
Scale: 1 : 200




2 Section 2
Scale: 1 : 200

REV	DATE	DESCRIPTION	BY
1	27/04/2022	Issued for Planning	RT

DONOT SCALE [USE FIGURE DIMENSIONS ONLY] NOTIFY THE ARCHITECT OF ANY DISCREPANCIES ON THE DRAWING PRIOR TO WORK PROCEEDING | THIS DRAWING IS COPY RIGHT OF MC CAULEY DAYE O'CONNELL ARCHITECTS

OUTLINE PLANNING

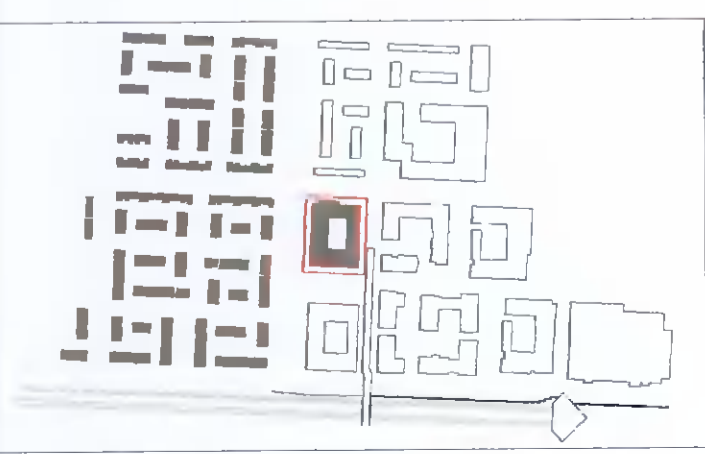

APPROVED BY
Sallen

Client: ADAMSTOWN STATION & BOULEVARD LTD
 Project: ADAMSTOWN BOULEVARD PHASE 1
 Title: Apartment Block - Sections
 Sheet No.: **1238-MDO-BLB-ZZ-DR-A-09001**
 Scale as: As Indicated @ A1 Current Rev.: 1 Project No.: 1238

MC CAULEY DAYE O'CONNELL
 ARCHITECTS
 11 Merrion Square, Dublin 2, Ireland
 Telephone: +353 (0)1 400 4171
 info@mco.ie | www.mco.ie