


NOTES:
 1. THIS DRAWING IS TO BE READ IN CONJUNCTION WITH ALL OTHER RELEVANT DRAWINGS & SPECIFICATIONS.
 2. DO NOT SCALE, USE FIGURED DIMENSIONS ONLY.

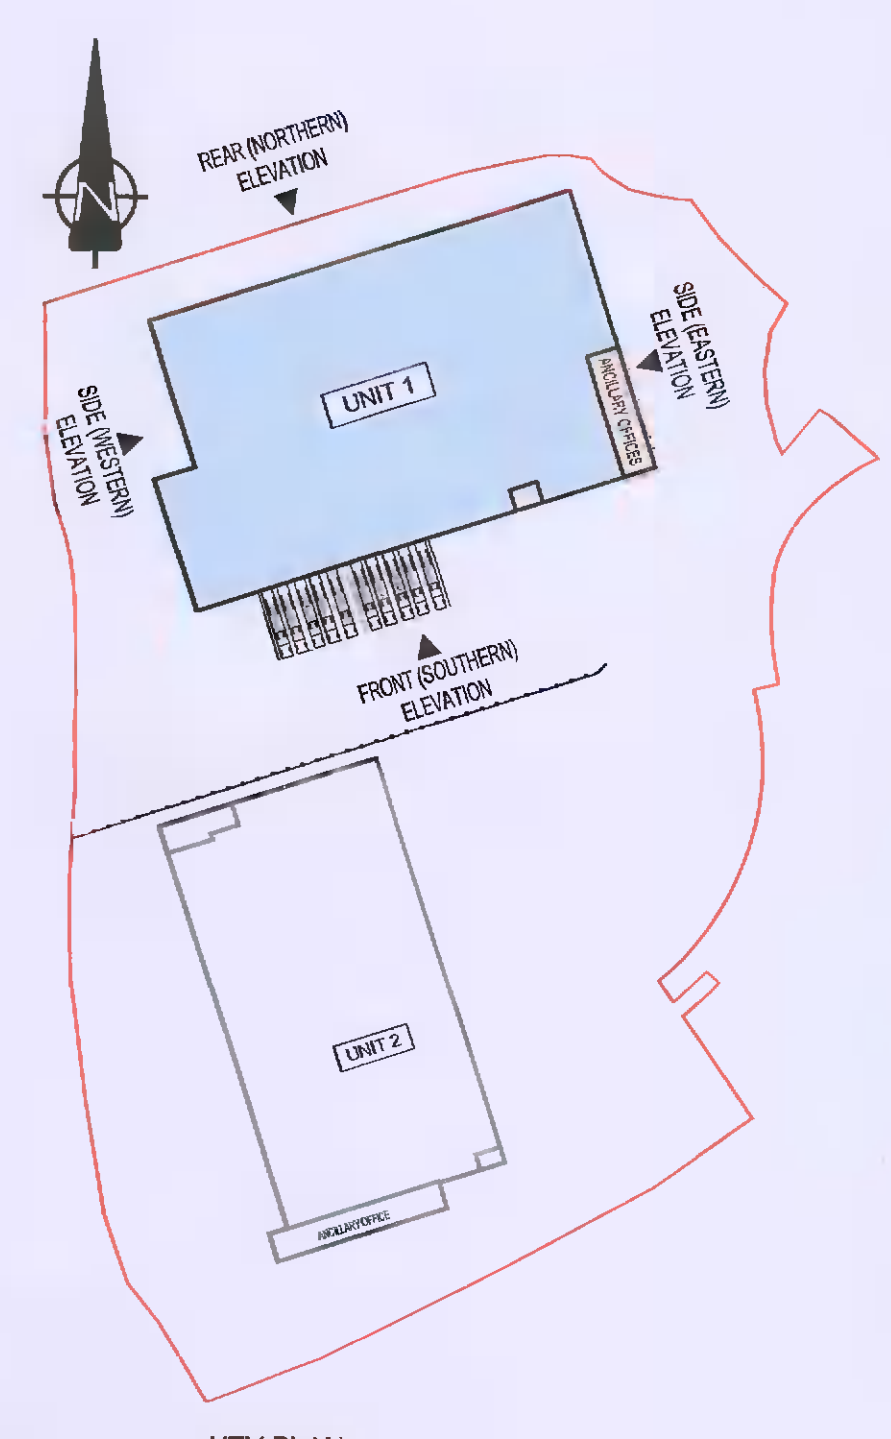

KEY PLAN
SCALE 1:1750

CL1	1745-2022	TK	PK	PK	ISSUED FOR COMPLIANCE	None
<p>COMPLIANCE</p> <p>Warehouse Development at Brownsbarn, Citywest Campus, Dublin 24</p> <p>Unit 1 Architectural Elevations</p> <p>Exeter Ireland Property IV B Limited</p> <p>KAVANAGH BURKE CONSULTING ENGINEERS</p> <p>Tel: 01 - 450 0894 Unit CL1, Calowood Pk. Fax: 01 - 428 4340 Ballymount, Email: pkavanagh@kavanaghburke.ie Dublin 12</p>						
Rev	1	2	3	4	5	6
By	TK	PK	PK	PK	PK	PK
Date	12th Oct 2021					16th May 2022
Job No	D1678	Design	GA-A-1-05	Rev	CL1	