


**NOTES:**  
 1. THIS DRAWING IS TO BE READ IN CONJUNCTION WITH ALL OTHER RELEVANT DRAWINGS & SPECIFICATIONS.  
 2. DO NOT SCALE, USE FIGURED DIMENSIONS ONLY.

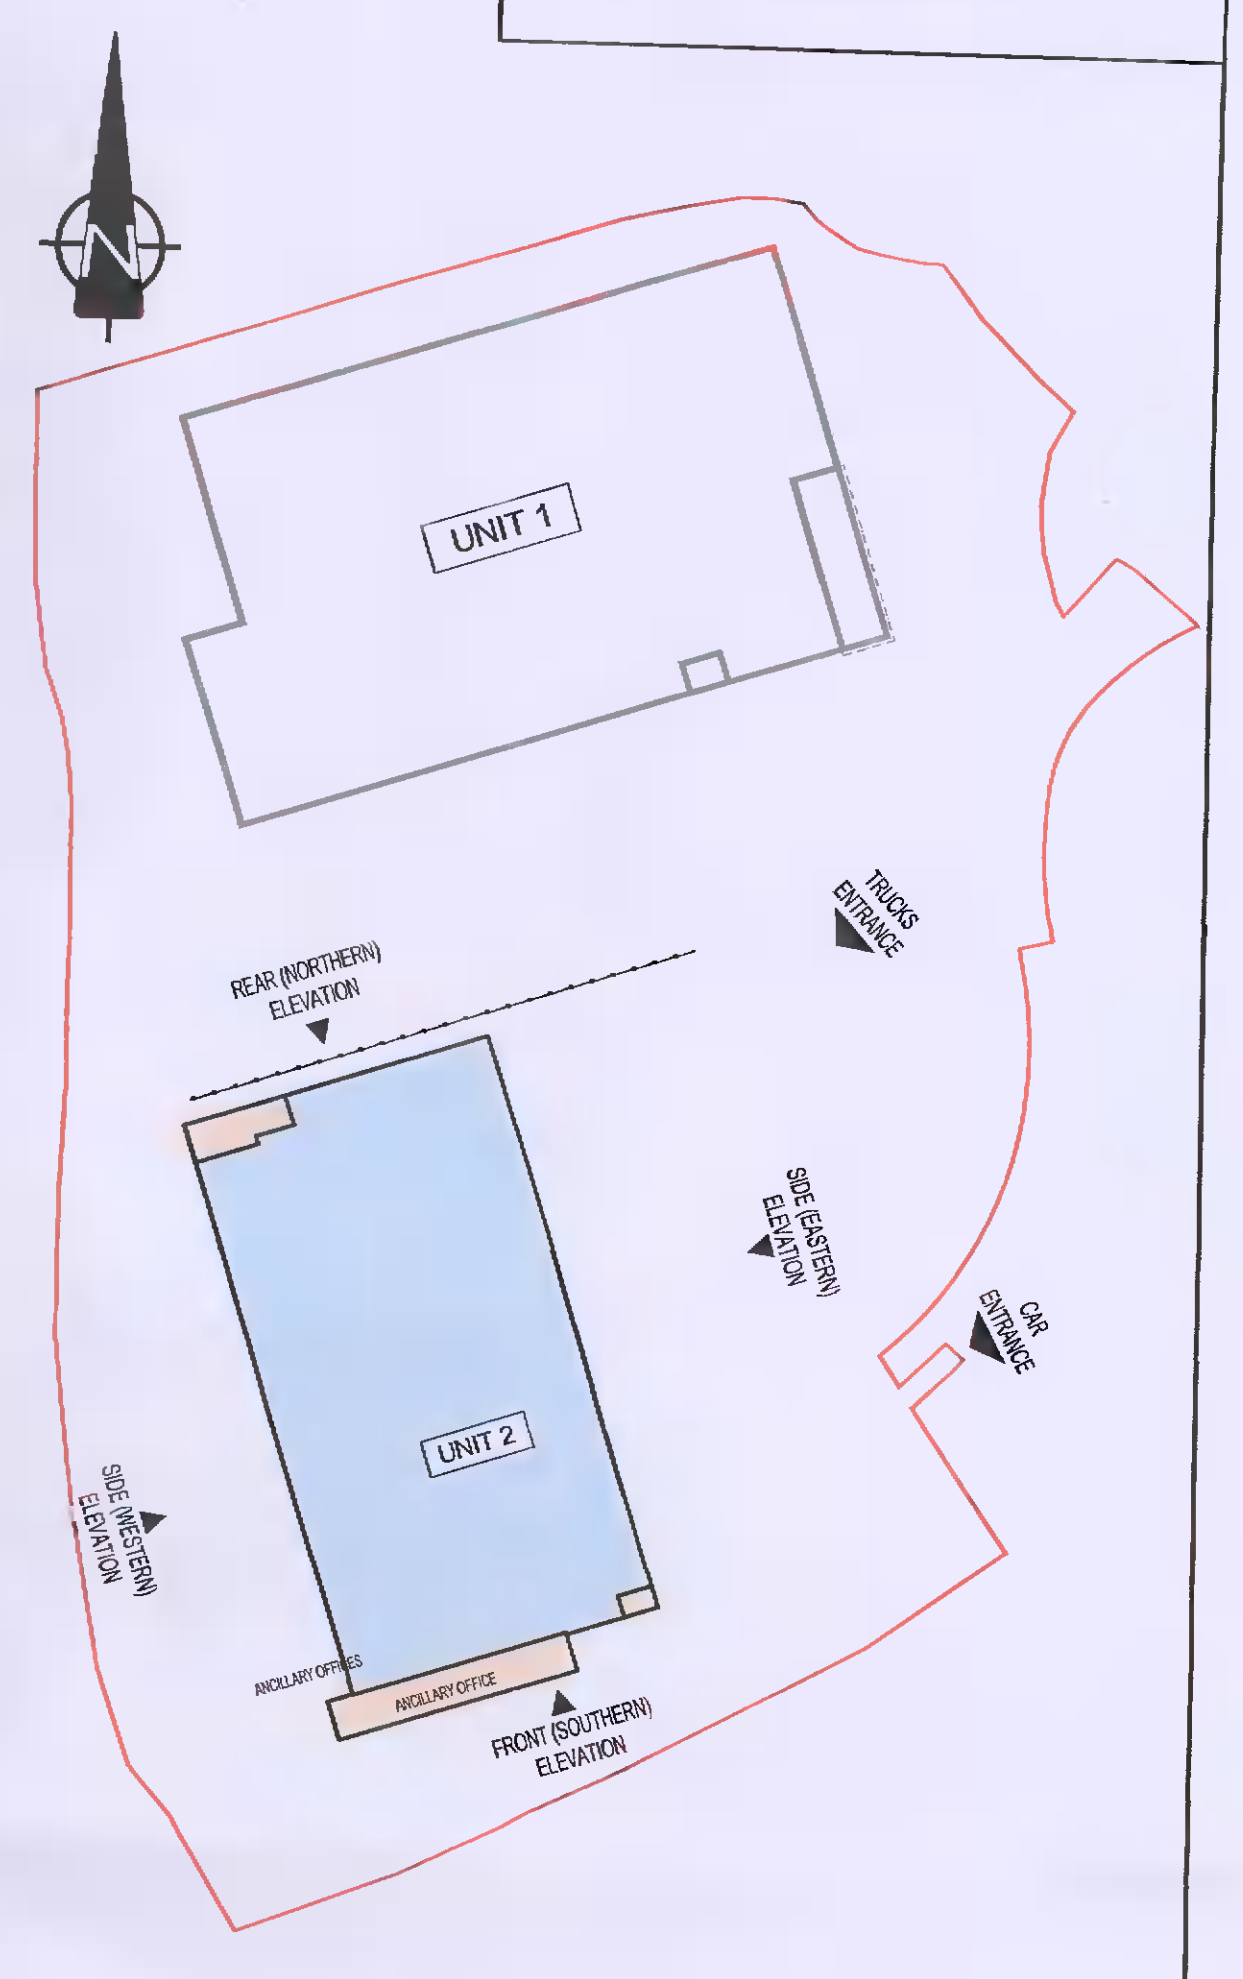

CL1	15/11/2022	TK	PK	CS	ES	PERFORMANCE
Rev	Date	By	Chk	Rev	Notes	
<p>Compliance</p> <p>38 No</p> <p><b>WAREHOUSE DEVELOPMENT AT BROWNSBARN, CITYWEST CAMPUS, DUBLIN 24</b></p> <p>39 No</p> <p><b>UNIT 2 ARCHITECTURAL ELEVATIONS</b></p> <p>Author</p> <p>Erreter Ireland Property IV B Limited</p> <p><b>KAVANAGH BURKE CONSULTING ENGINEERS</b></p> <p>Tel: 01 - 450 0886 Unit G3, Calmont Park, Dalrymple, Dublin 12.        Fax: 01 - 450 4340        Email: <a href="mailto:pharanagh@kavanaghburke.ie">pharanagh@kavanaghburke.ie</a></p> <p>Dr: TK, Date: PK, Appr: PK</p> <p>Scale: 1:200 (Elev), 1:1250 (Plan), Date: MAY 2022</p> <p>J&amp;K: D1678, Design: GA-A-2-05, Pn: CL1</p>						

ca