




Appendix E – Landscape Plan

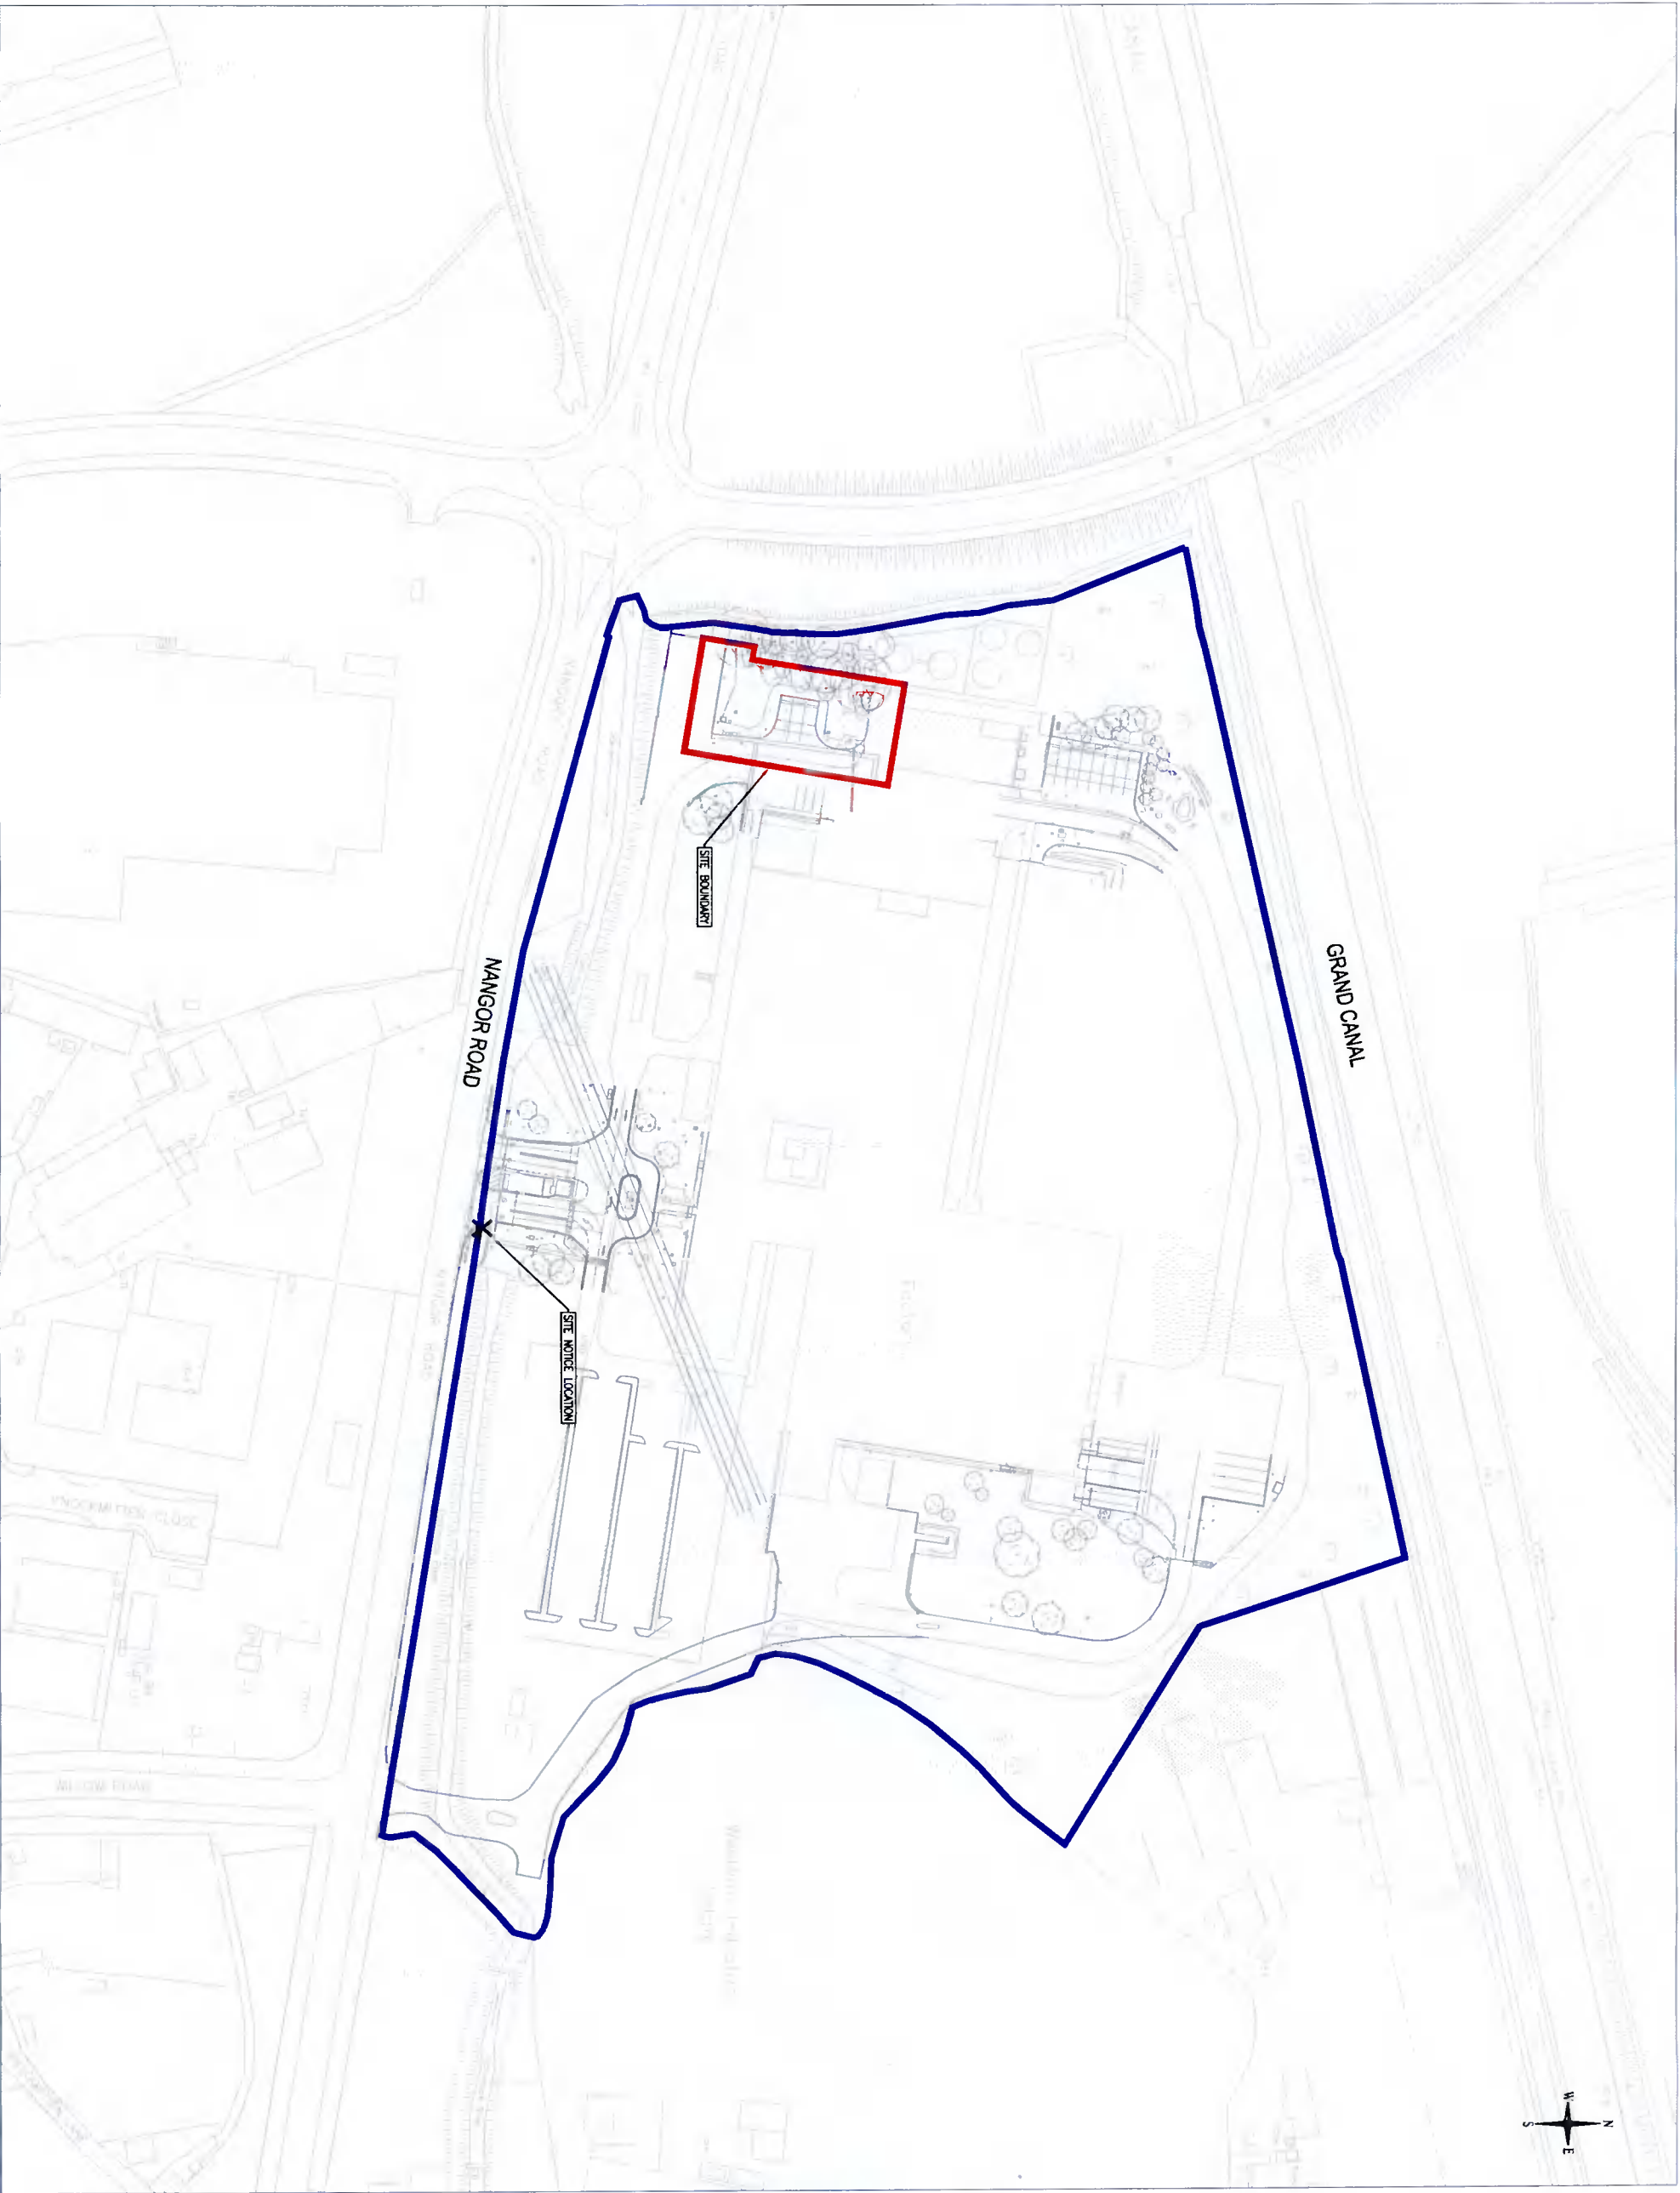

- NOTES:**
1. ORDNANCE SURVEY IRELAND LICENCE NUMBER EN 3-334
  2. FIGURED DIMENSIONS ONLY TO BE TAKEN FROM THIS DRAWING.
  3. ALL LEVELS ARE IN METRES.
  4. TAKEN FROM OS TILES NO. 326221, 326222, 332701 & 332702

**LEGEND:**

- TOTAL OWNERSHIP OF APPLICANT (Blue line)
- SITE BOUNDARY (Red line)
- LOCATION OF SITE NOTICE (X)

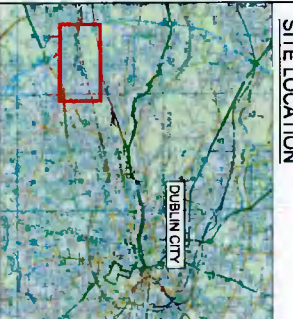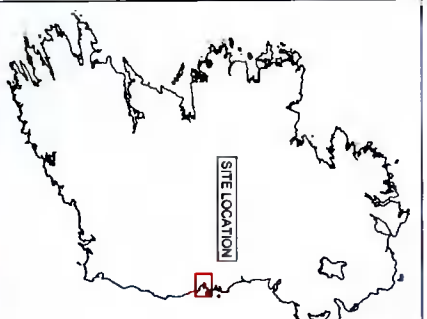

Ref	Date	Description	By	Chk	App
01	20/03/22	Issue for Planning	UT	SM	SM
02	04/03/22	Issue for Planning	UT	SM	SM
03	05/03/21	Issue for Planning	UT	SM	SM

**BYRNELOOBY**  
www.byrnelooby.com

IRELAND | UK | UAE | SAUDI ARABIA | KSA

**DIAGEO**

PROJECT  
BAILLEYS PLANT, NANGOR ROAD  
DUBLIN UPGRADE WORKS


DRAWING TITLE  
SITE LOCATION PLAN  
FLAVOUR WAREHOUSE

STATUS  
PLANNING

Date: 15.03.22	Scale: AS SHOWN	Drawn: UT	Chk: UT	App: SM
Project No: W3499	Dep. No: W3499-1001	Sheet:		02



**SITE LOCATION PLAN**  
SCALE 1:1000

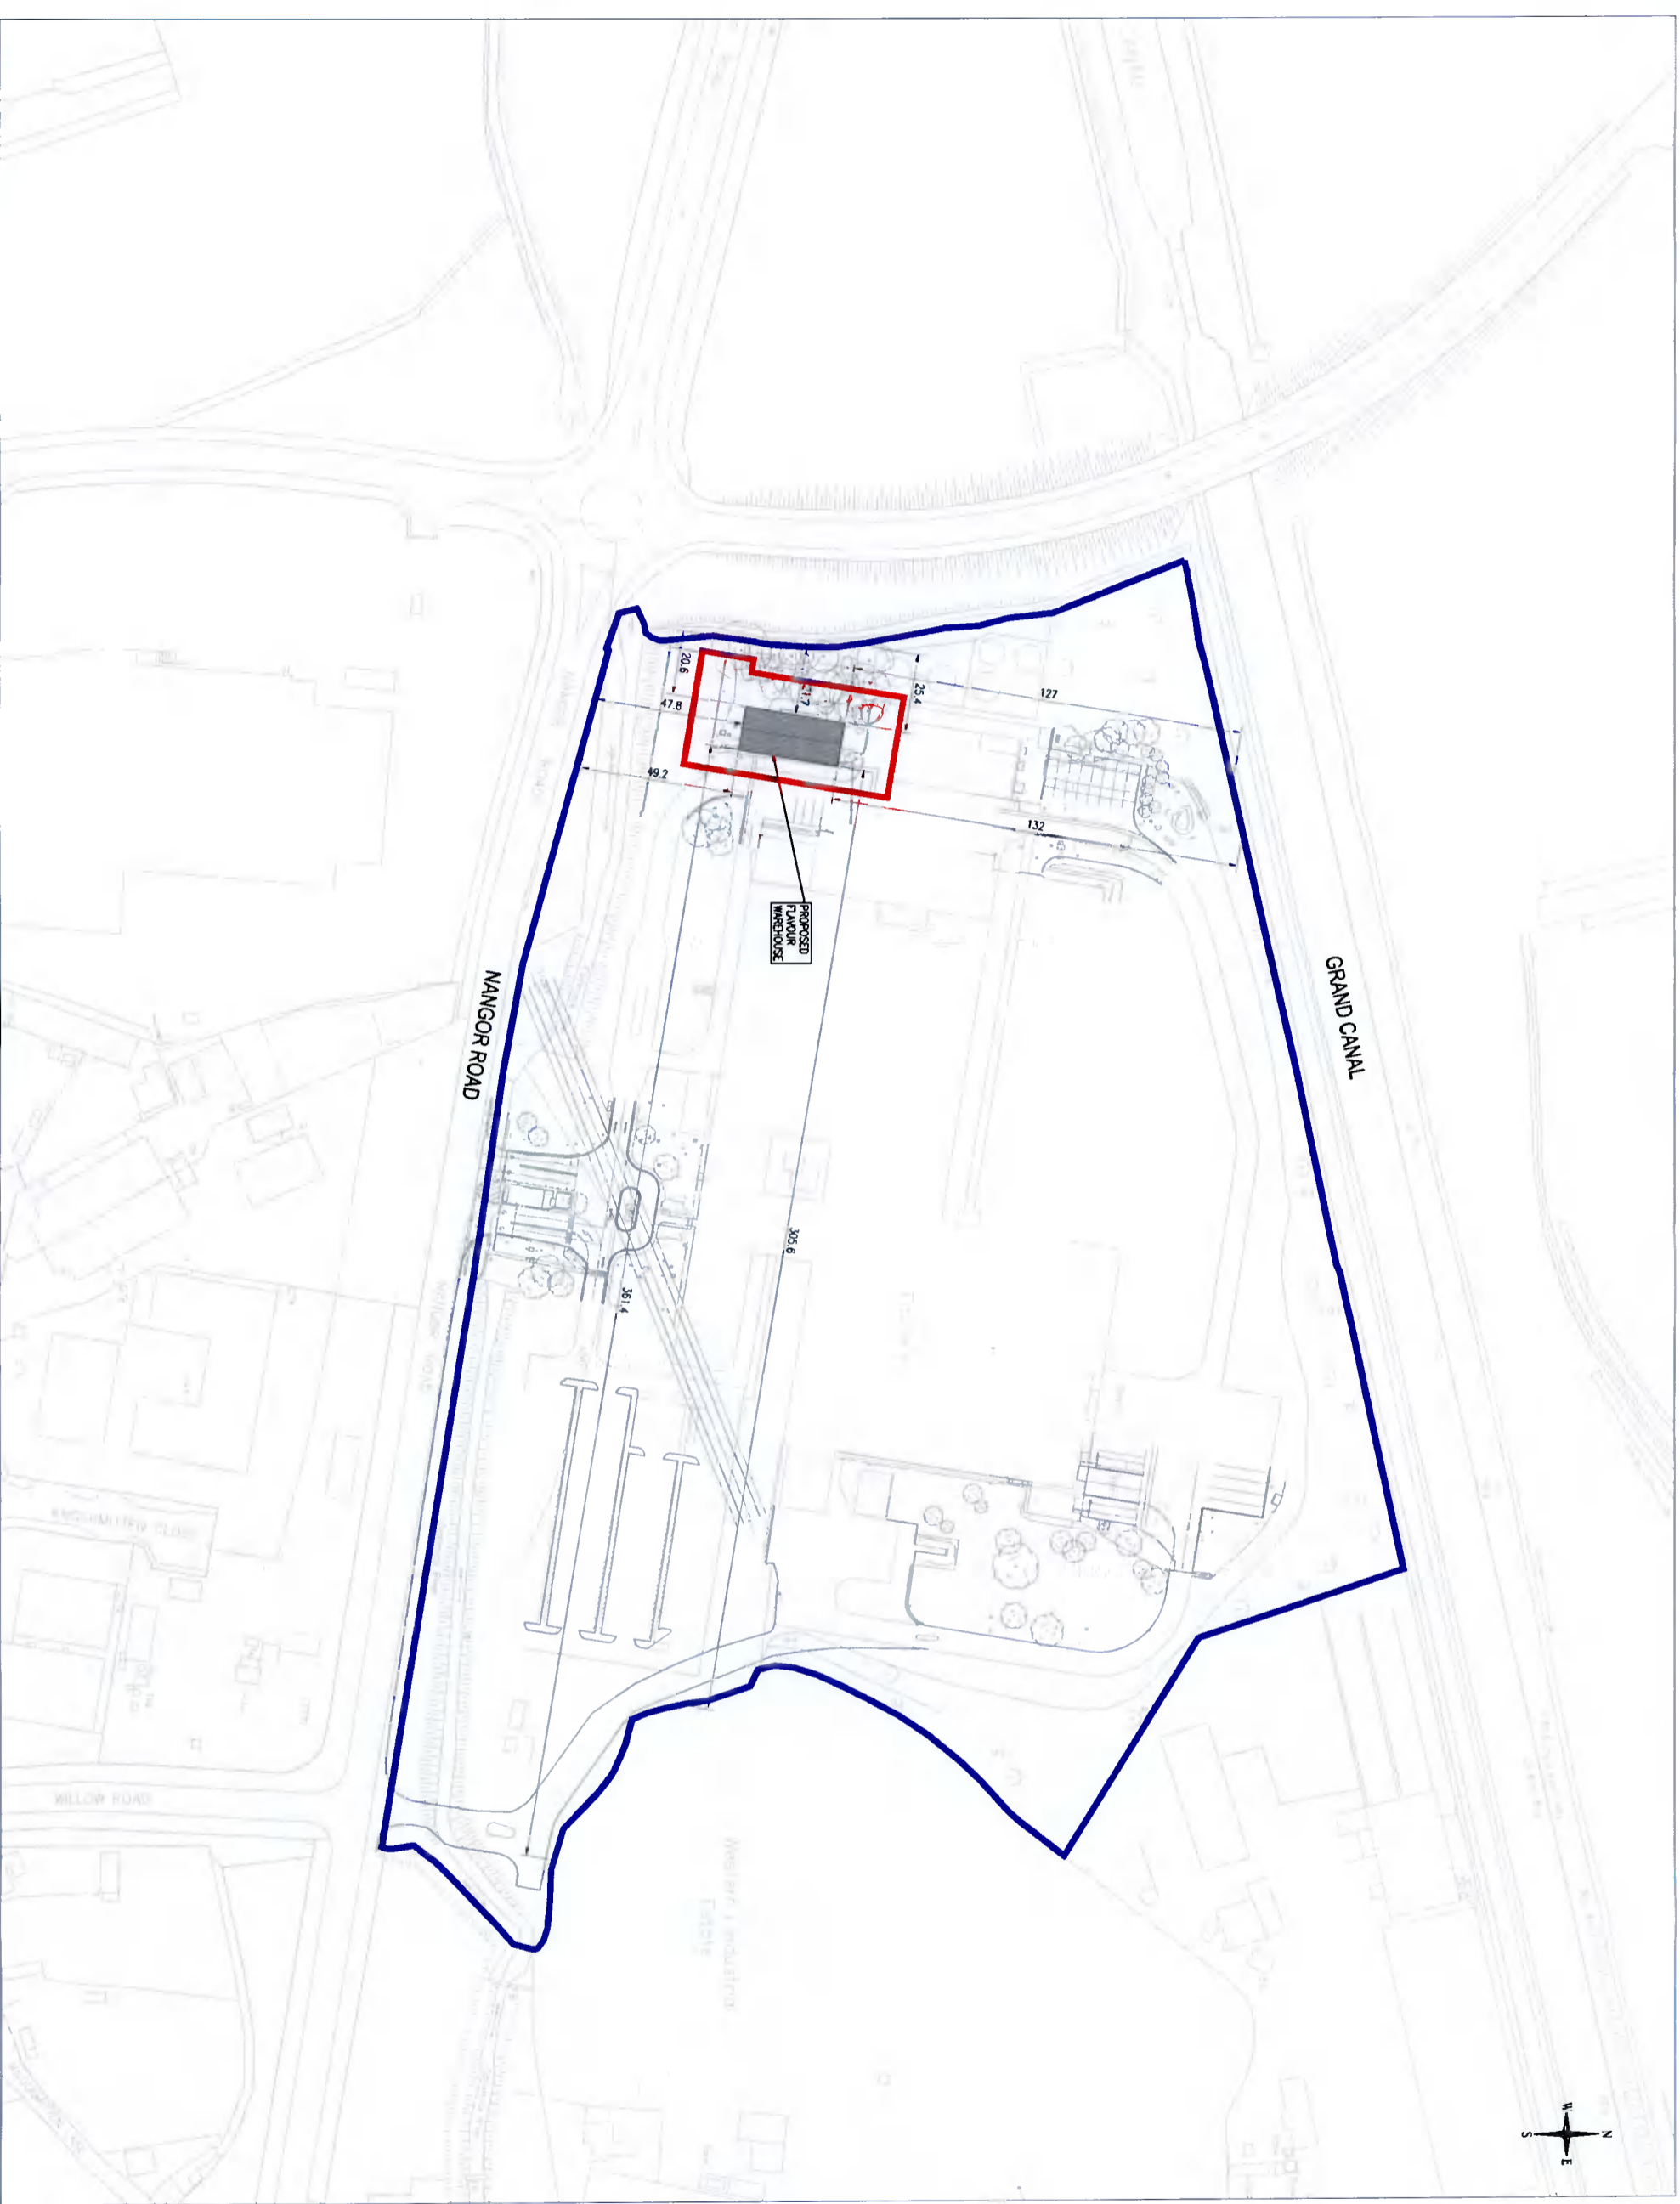

- NOTES:**
1. ORDNANCE SURVEY IRELAND LICENCE NUMBER EN 3-3-34
  2. FIGURED DIMENSIONS ONLY TO BE TAKEN FROM THIS DRAWING.
  3. ALL LEVELS ARE IN METRES.
  4. TAKEN FROM OS TILES NO. 326221, 326222, 332701 & 332702

**LEGEND:**

- TOTAL OWNERSHIP OF APPLICANT
- SITE BOUNDARY
- OUTLINE OF PROPOSED WAREHOUSE

No	Date	Description	By	Chk	App
01	15.02.21	ISSUE FOR PLANNING	UT	SM	SM
02	15.02.21	ISSUE FOR PLANNING	UT	SM	SM
03	15.02.21	ISSUE FOR PLANNING	UT	SM	SM

**BYRNELOOBY**  
www.byrnelooby.com

IRELAND | UK | UAE | BAHRAIN | KSA

**DIAGEO**

PROJECT  
BAILEYS PLANT, MANGOR ROAD  
DUBLIN UPGRADE WORKS

DRAWING TITLE  
SITE LAYOUT PLAN  
FLAVOUR WAREHOUSE

STATUS  
PLANNING

Date: 15.02.21	Scale: AS SHOWN	Drawn: UT	Chk: SM	App: SM
Project No: W3499	Dep. No: W3499-1002	Sheet No: 02		

SITE LOCATION PLAN  
SCALE 1:1000



© BYRNE LOOBY PARTNERS. ALL RIGHTS RESERVED. CONFIDENTIAL AND PROPRIETARY.





### Infill Screen Planting Mix Schedule

#### LARGE NATIVE TREES

Species	Spec'	Density
(Aq) Alnus glutinosa	10-12cm girth / Feathered / RB/BR	0.25/sqm
(Fs) Fagus sylvatica	10-12cm girth / Feathered / RB/BR	0.25/sqm
(Qp) Quercus petraea	08-10cm girth / Feathered / RB/BR	0.25/sqm
(Ps) Pinus sylvestris	08-10cm girth / Feathered / RB/BR	0.25/sqm
(Sa) Sorbus aria	10-12cm girth / Feathered / RB/BR	0.25/sqm

All tree double staked and secured using biodegradable hessian collar and tie with each stake).



#### NATIVE SCREEN PLANTING

Species	Spec'	Density
Corylus avellana	1+2 br transplant / 60-90cm	0.25/sqm
Ilex aquifolium	2l pot / 30cm high	0.25/sqm
Cornus alba	1+2 br transplant / 60-90cm	0.25/sqm
Rosa carina	2l pot / 30cm high	0.25/sqm
Crataegus monogyna	1+2 br transplant / 30-50cm	0.25/sqm

#### NOTES

1. Tree to be Feathered
2. **Irrigation**  
100mm diameter perforated flexible plastic drainage pipe positioned as shown over rootball with one end open to surface to facilitate watering.
3. **Mulch**  
a) 75mm bark mulch in 1200mm Ø circle to base of trunk.
4. **Tree Pit**  
a) Size: 1200x1200x500mm. Excavation to depth of rootball.  
b) Remove the specified depth of topsoil and set aside for reuse.  
c) Scarify sides, break up base of pit to a depth of 200mm and incorporate a soil ameliorant into base.  
Soil ameliorants to consist of an approved compost, at 3SL for all trees 18-20cm girth and below, and 50L for all trees 20-25cm girth and above, along with 15kg/tree of 9:7:7 NPK slow release fertilizer. Good quality topsoil as per specification.  
d) Back fill pit with subsoil allowing 429mm for topsoil and mulch layers.  
e) Back fill pit with topsoil mixed with soil ameliorants in 150mm firm-ed-in layers. All planting to receive a minimum of 25kl water per m<sup>2</sup> immediately after planting.
5. **Tree Support**  
75mm diameter stakes pressure treated driven 1000mm below ground 800mm above ground with specified biodegradable adjustable tie affixed to tree & stake.

Proposed Landscape Scheme

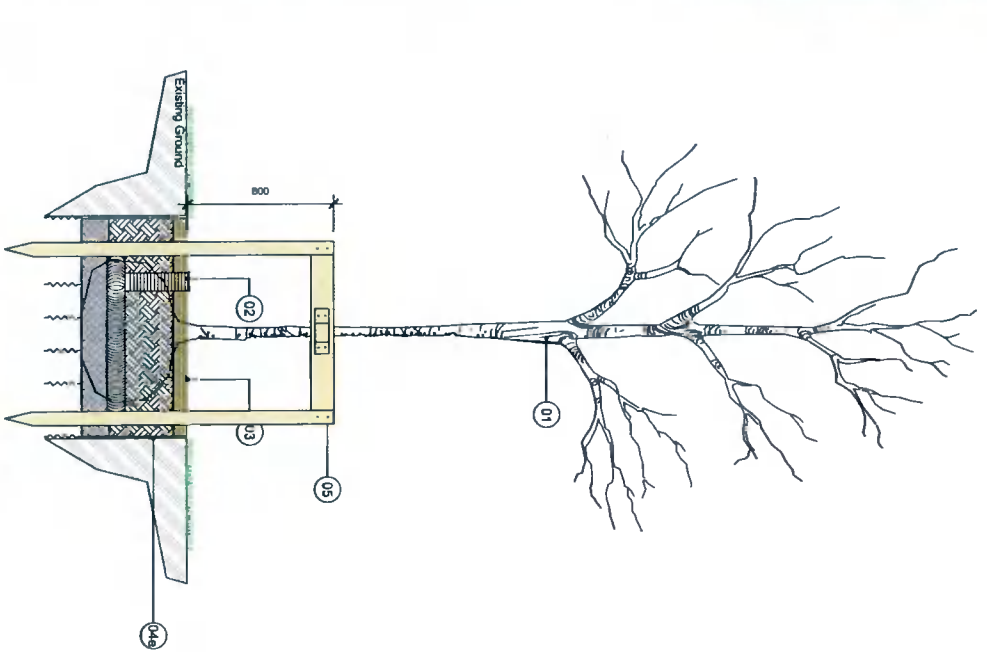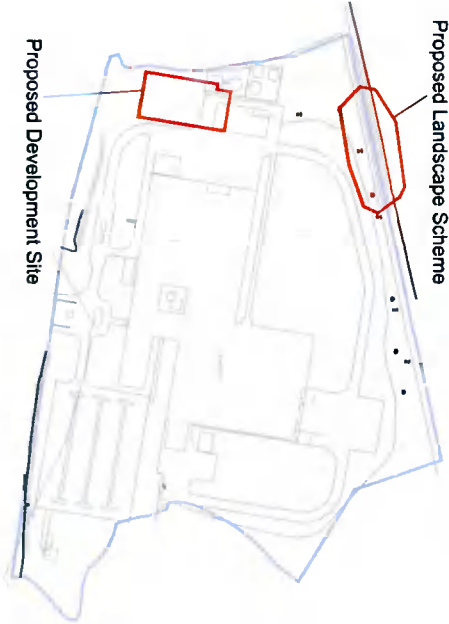

Standard tree pit Double Stake

CUNNANE STRATTON REYNOLDS  
LAND PLANNING & DESIGN

DUBLIN OFFICE  
3 MOLESWORTH PLACE DUBLIN 2  
TEL: 01 661 0419 FAX: 01 661 0431  
EMAIL: info@cunnaneplan.ie

PROJECT:  
Diageo 'Hangor Road'

DRAWING:  
LANDSCAPE SCREEN PLANTING

REV	DATE	AMENDMENT



DATE:	May 2022
SCALE:	1:500 @ A1
DRAWN:	RH
CHECKED:	KM
DRAWING NO.:	22228-1-100