

GENERAL NOTES:
 ** Do not scale from this drawing
 ** Use figured dimensions only
 © This drawing is copyright. No part of this document may be reproduced or transmitted in any form or stored in any retrieval system from the copyright holder, except as agreed for use on a project, for which the document was originally issued.

SITE OUTLINED RED
 (0.64 Hectares)

map ref No. 3389/02

SITE NOTICE
 FIXED TO POLE



PLANNING


ha
 DESIGN STUDIO

36 Mount Street Upper, Dublin D02 Y9B2
 +353 1 524 0709 www.hadstudio.com

CLIENT
 BRADAWIL LIMITED
 PROJECT
 KINGSWOOD TRUCK WASH AT
 OLD NAAS ROAD, KINGSWOOD
 DUBLIN 22
 DWG. TITLE
 SITE LOCATION MAP

SCALE @ A3 1:1000
 DRAWN BY: DM
 CHECKED BY: JH
 PAPER SIZE: A3
 JOB NO.: 03-003
 DATE: 23.05.2022
 DWG. NO. PL_001

PROPOSED SITE LOCATION MAP
 SCALE 1:1000

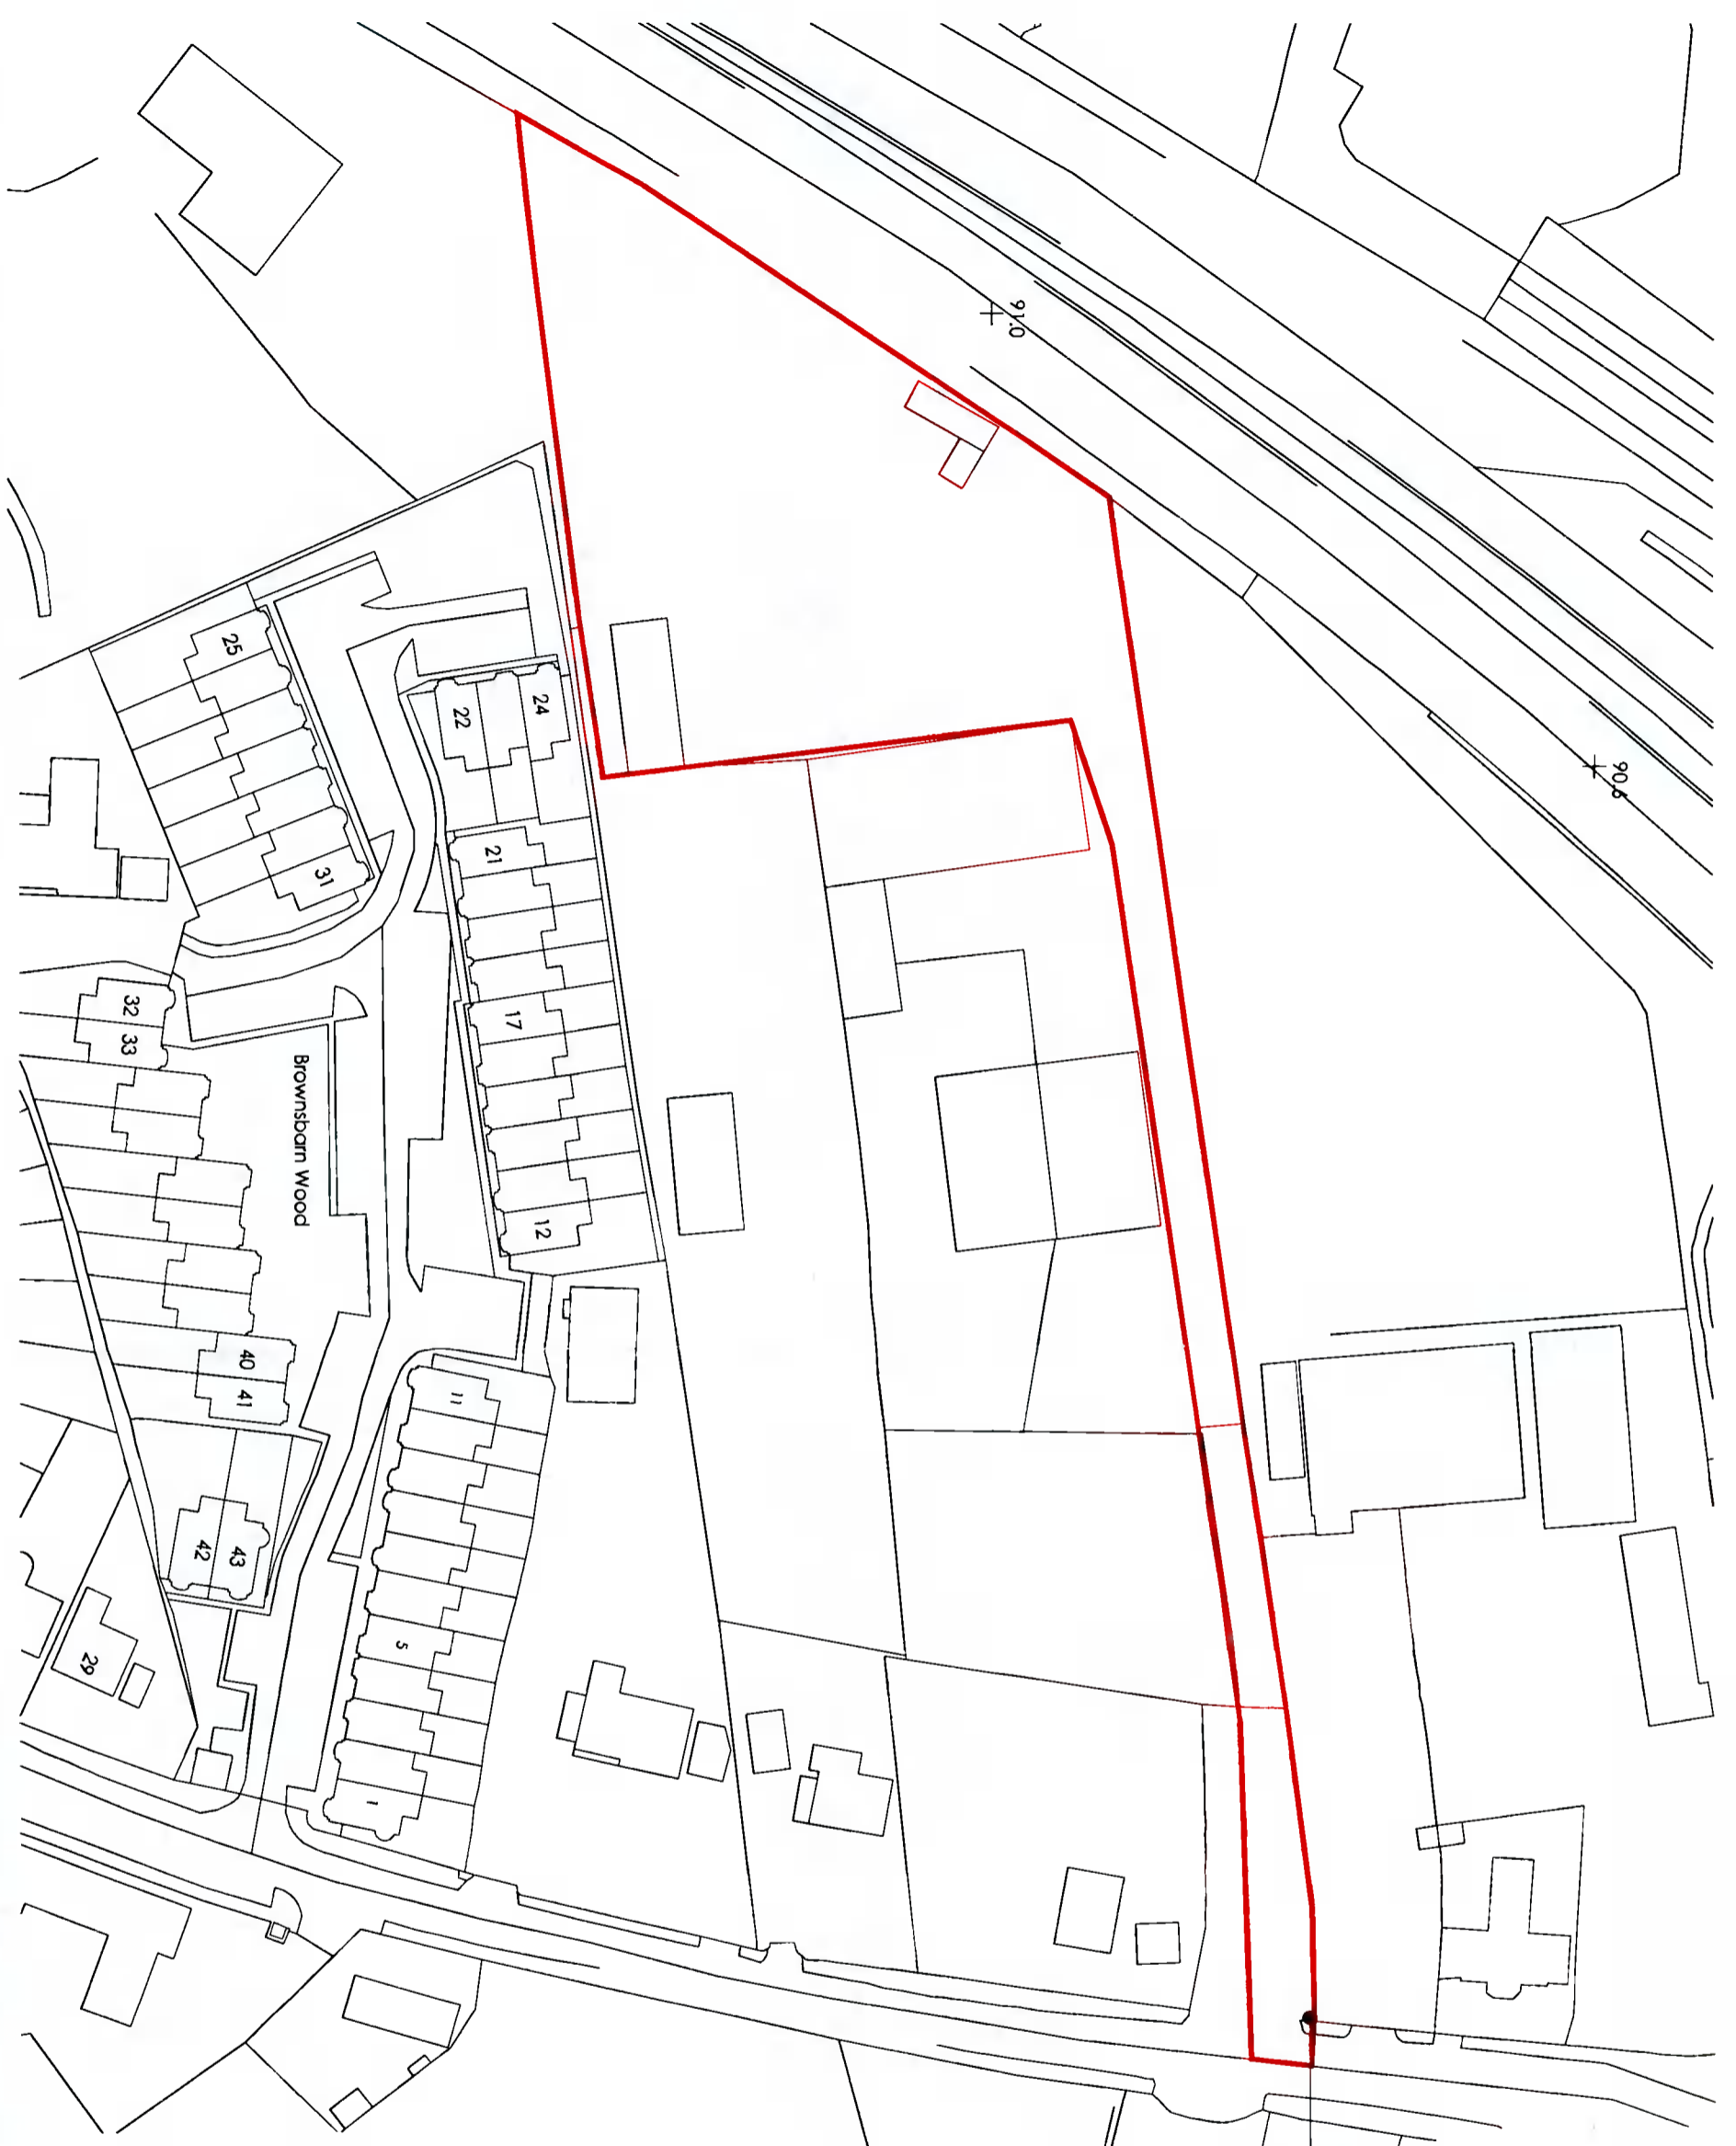

Produced under Ordnance Survey
 Ireland Licence No. AR 01222622