

- NOTES:
- ALL REINFORCED CONCRETE ON THIS DRAWING SHALL BE UNO.: 38N20 COVER = 50mm MIN.
  - SURFACE FINISHES FOR CONCRETE:
    - CLASS F1 FOR ALL CONCRETE 100mm OR MORE BELOW GROUND LEVEL.
    - CLASS F3 FOR ALL EXPOSED CONCRETE ABOVE 100mm BELOW GROUND LEVEL.
  - ALL EXPOSED CORNERS ON CONCRETE SHALL BE CHAMFERED WITH 25mm x 25mm CHAMFERS.
  - ALL STRUCTURAL CONCRETE (HEADWALLS, RC MANHOLES, PETROL INTERCEPTOR SLABS) TO RECEIVE MC DUR 1680 (OR SIMILAR APPROVED TAR MODIFIED EPOXY RESIN) TO ALL BURIED SURFACES, TO FINISH 100mm BELOW GROUND LEVEL.
  - ALL SEWERS SHALL BE PRESSURE TESTED PRIOR TO BACKFILLING.
  - TYPE 1 GRANULAR MATERIAL: BROKEN STONE OR GRAVEL TO PASS 10mm SIEVE AND BE RETAINED ON 5mm SIEVE.
  - TYPE 2 GRANULAR MATERIAL: BROKEN STONE OR GRAVEL TO PASS 10mm - 25mm SIEVE, ACCORDING TO PIPE SIZE, (SEE TABLE) AND BE RETAINED ON 5mm SIEVE.
  - TYPE 3 SELECTED FILL: UNIFORM READILY COMPACTED MATERIAL FREE FROM TREE ROOTS, VEGETABLE MATTER, BUILDING DEBRIS, AND FROZEN SOIL AND EXCLUDING CLAY LUMPS RETAINED ON A 75mm SIEVE AND STONES RETAINED ON A 37.5mm SIEVE.
  - RIGID PIPES SHALL MEAN CAST OR SPUN IRON, CONCRETE, ASBESTOS CEMENT OR CLAY.

TYPE 2 GRANULAR MATERIAL:

PIPE SIZE	100K PASSING
UP TO 225mm	10mm SIEVE
225 TO 450mm	20mm SIEVE
ABOVE 450mm	25mm SIEVE

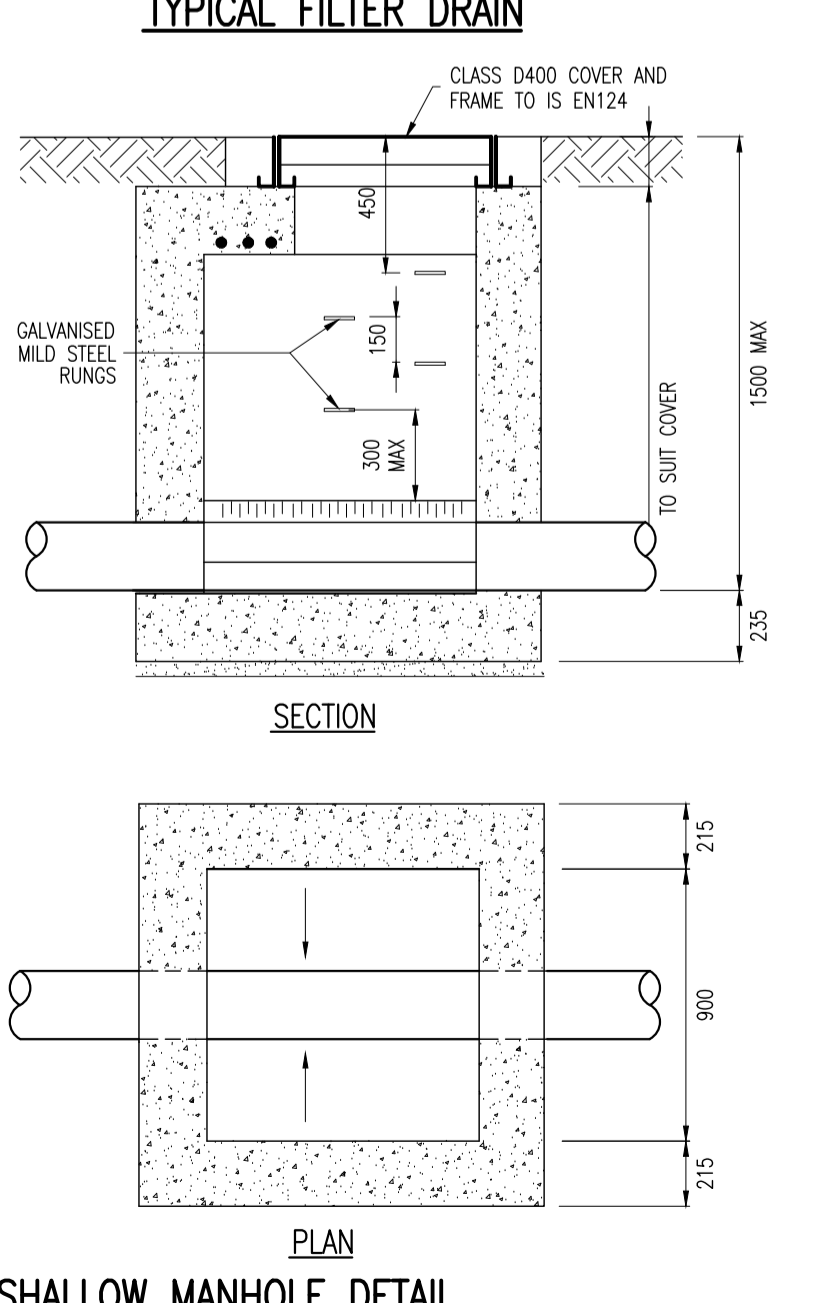
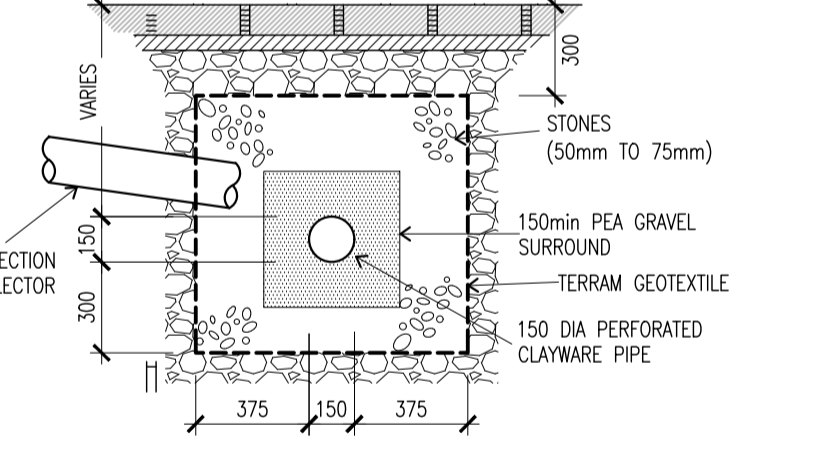
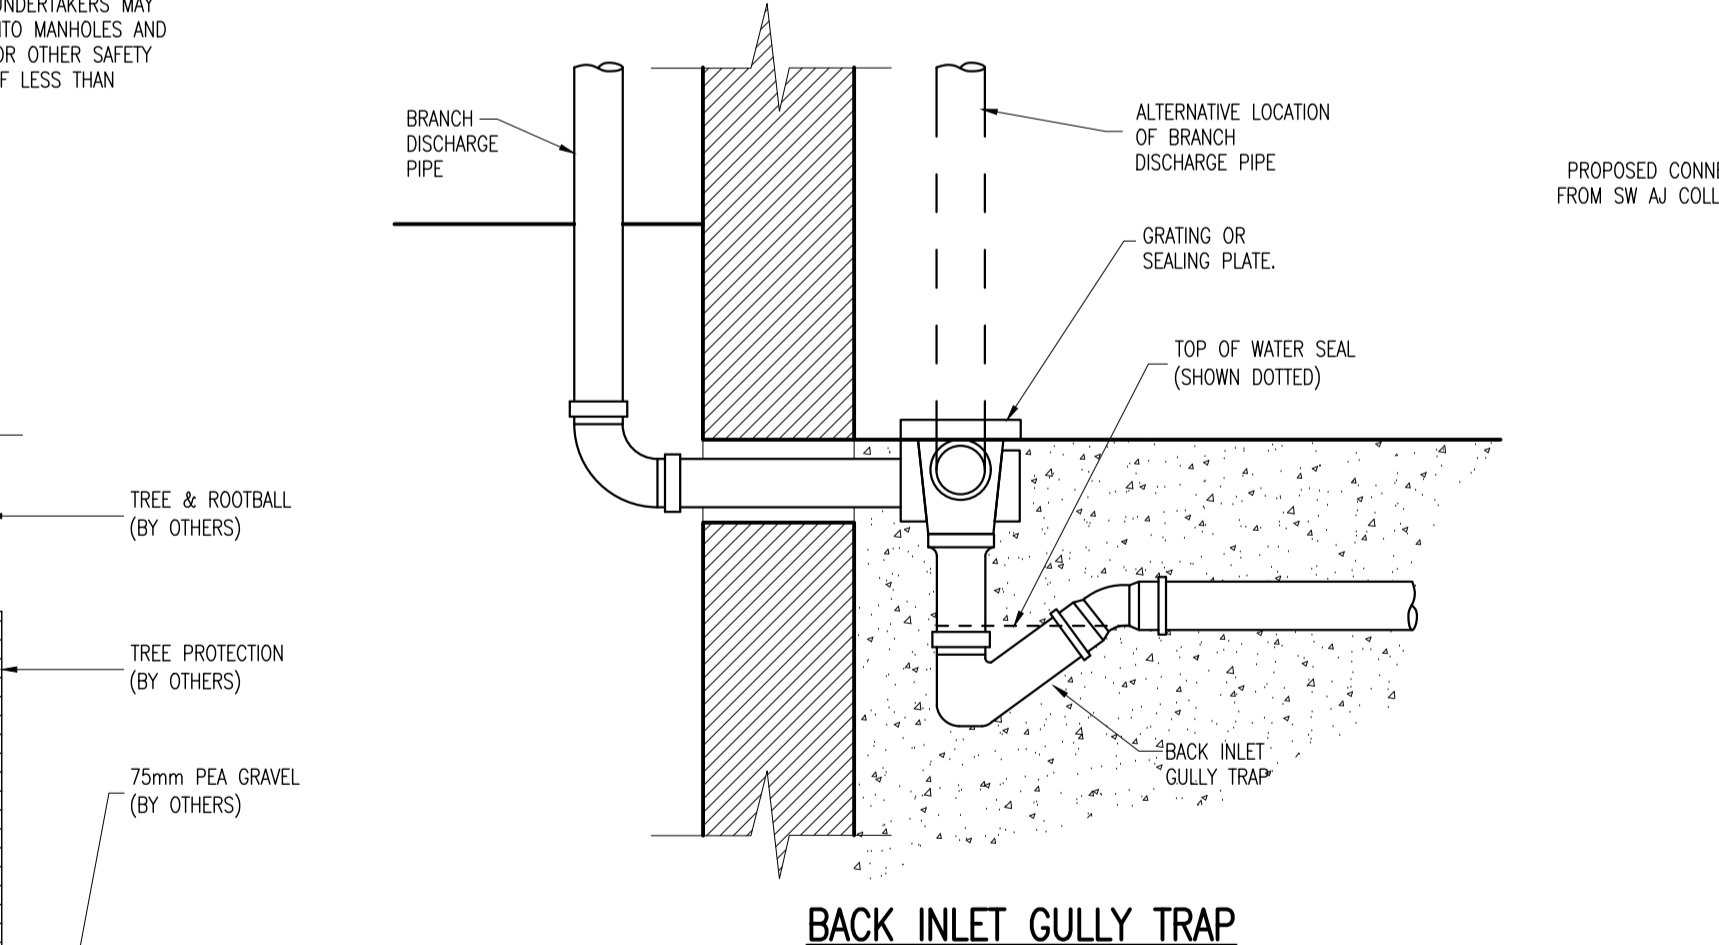
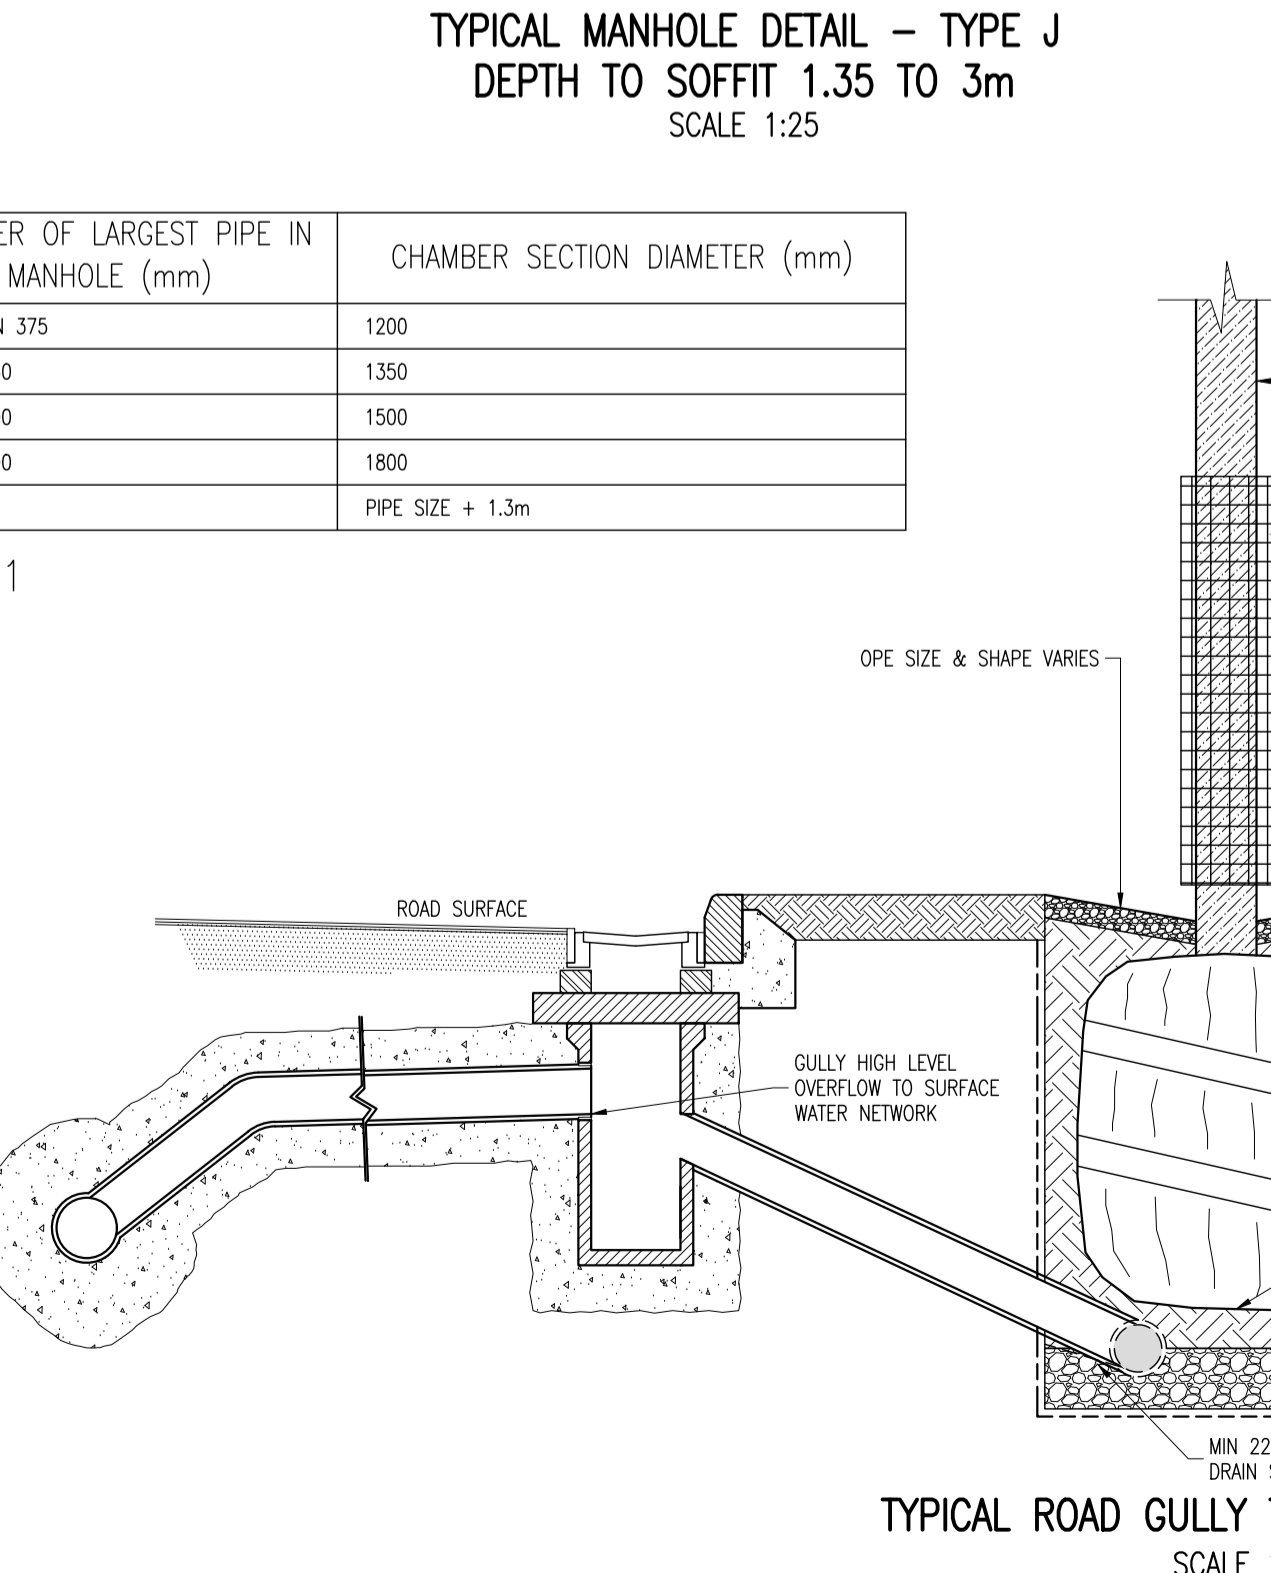
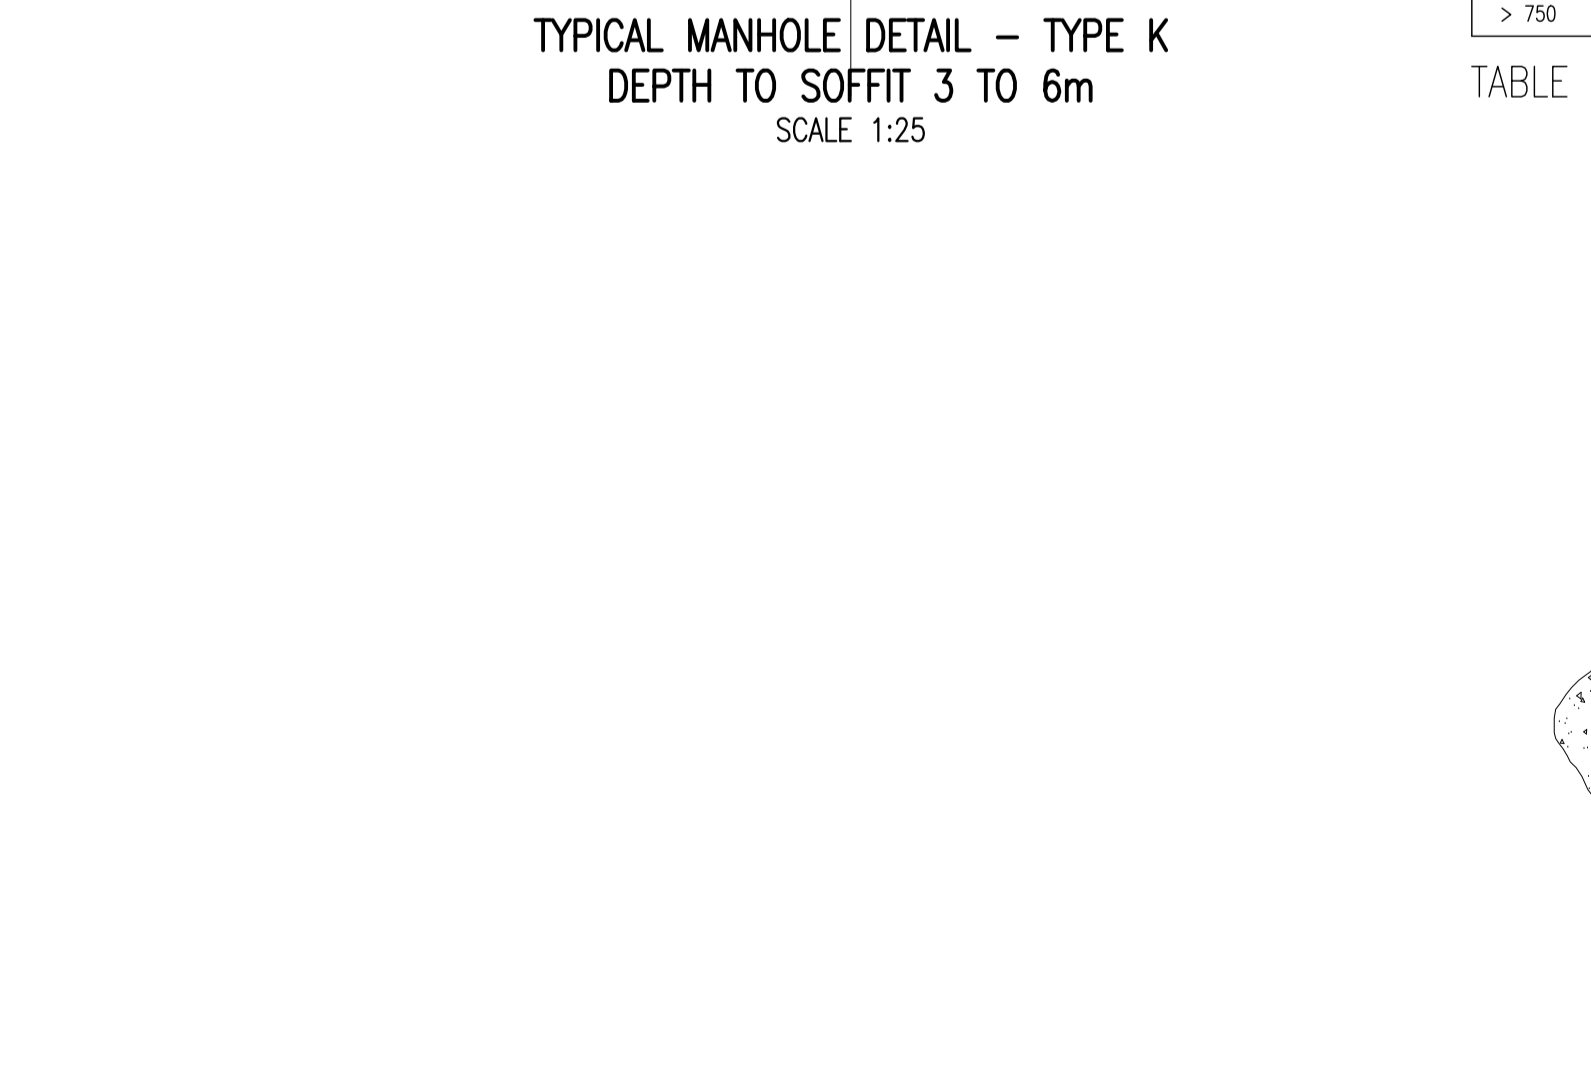
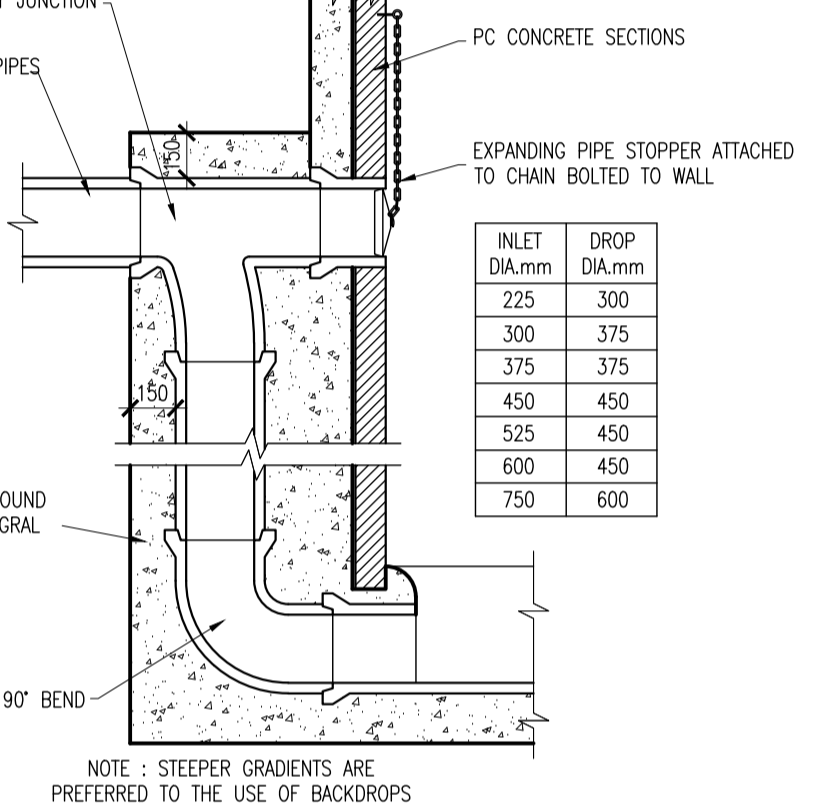
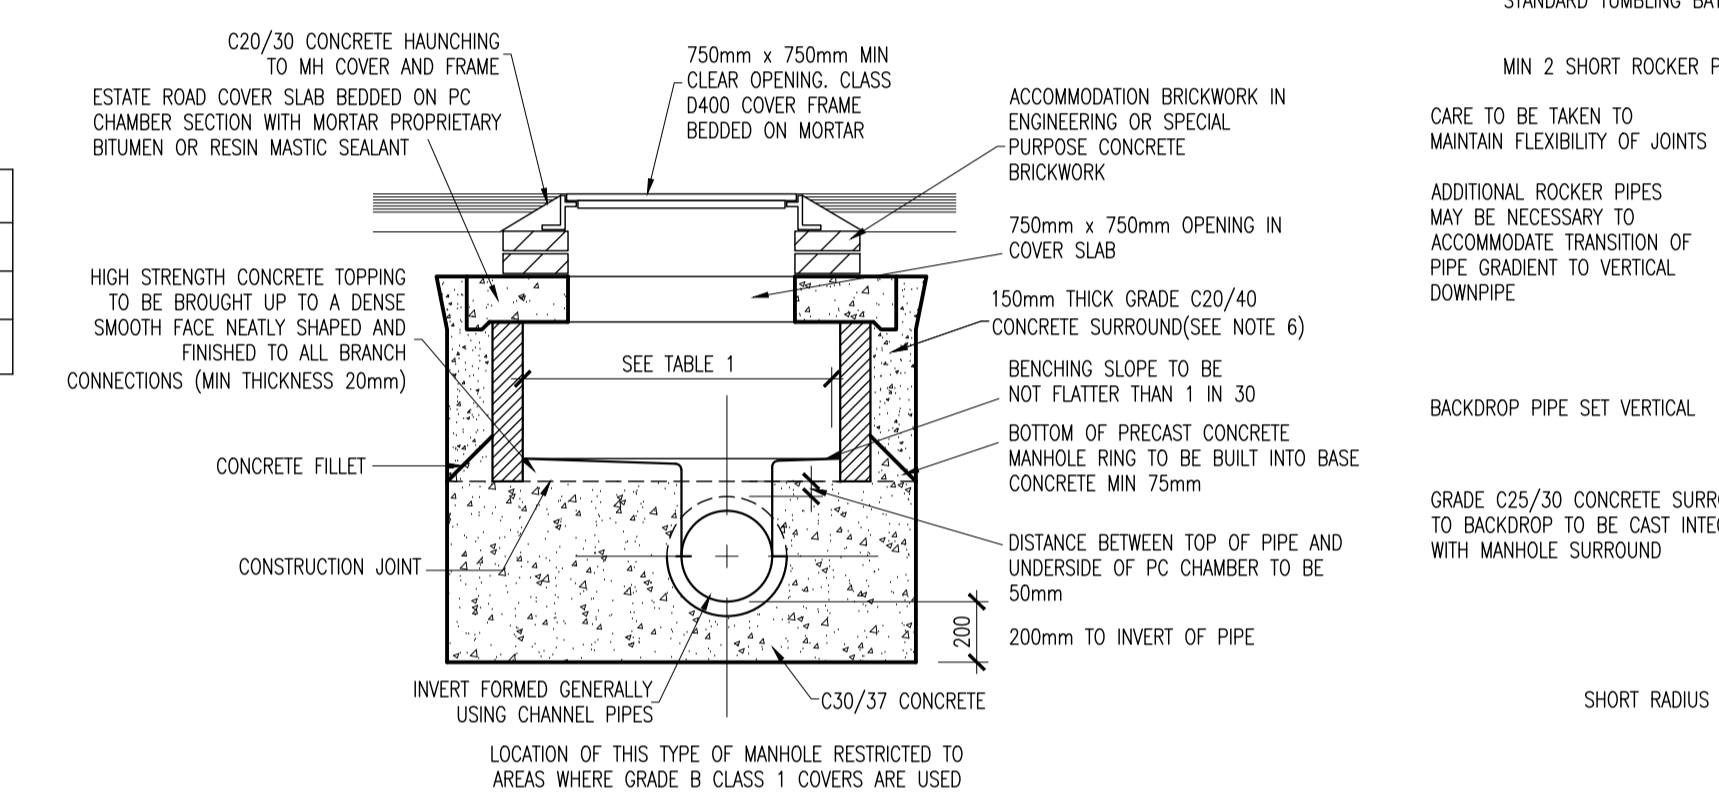
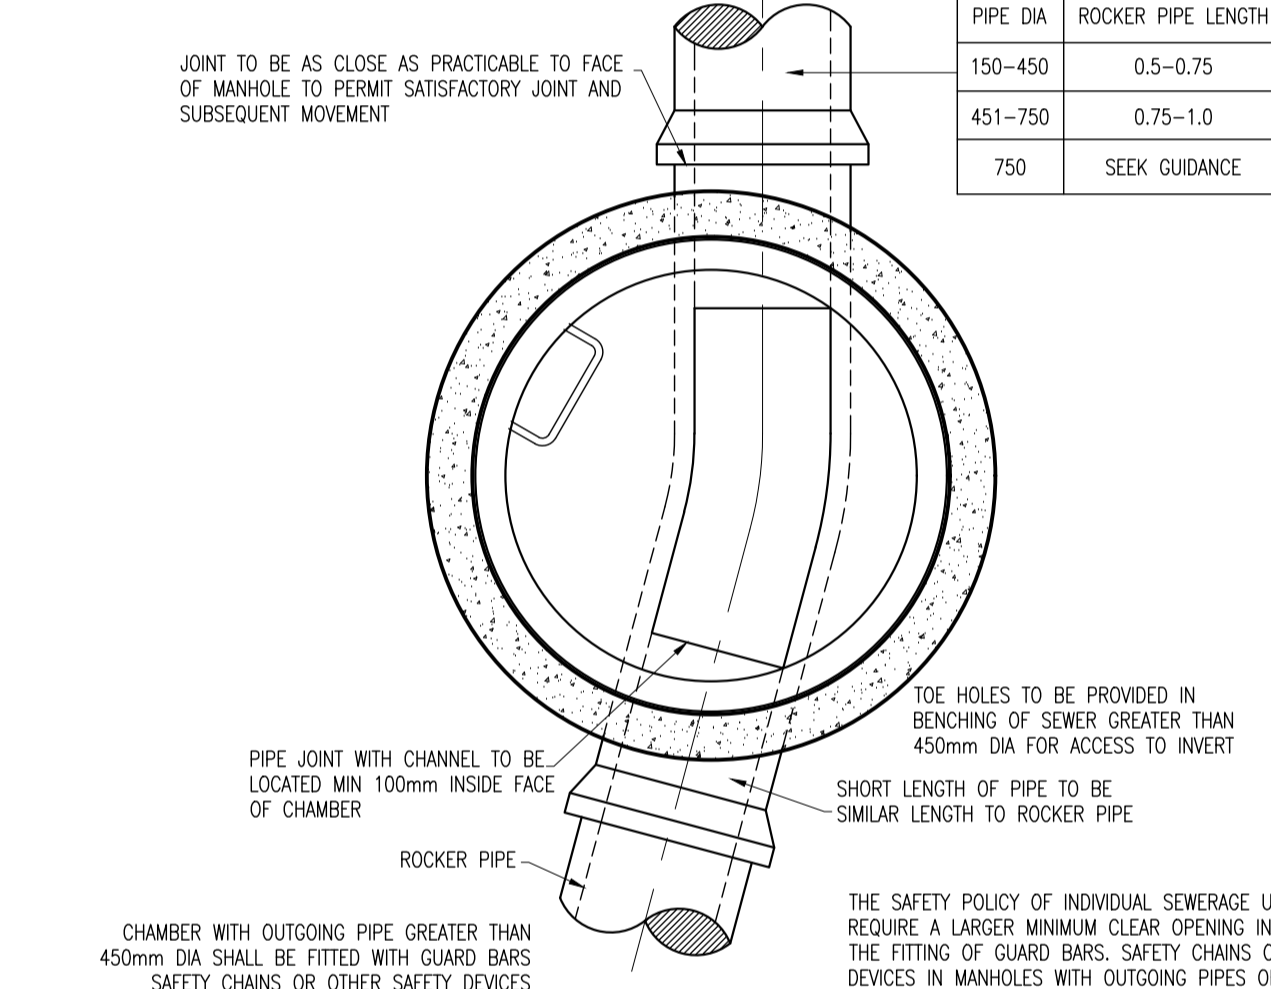
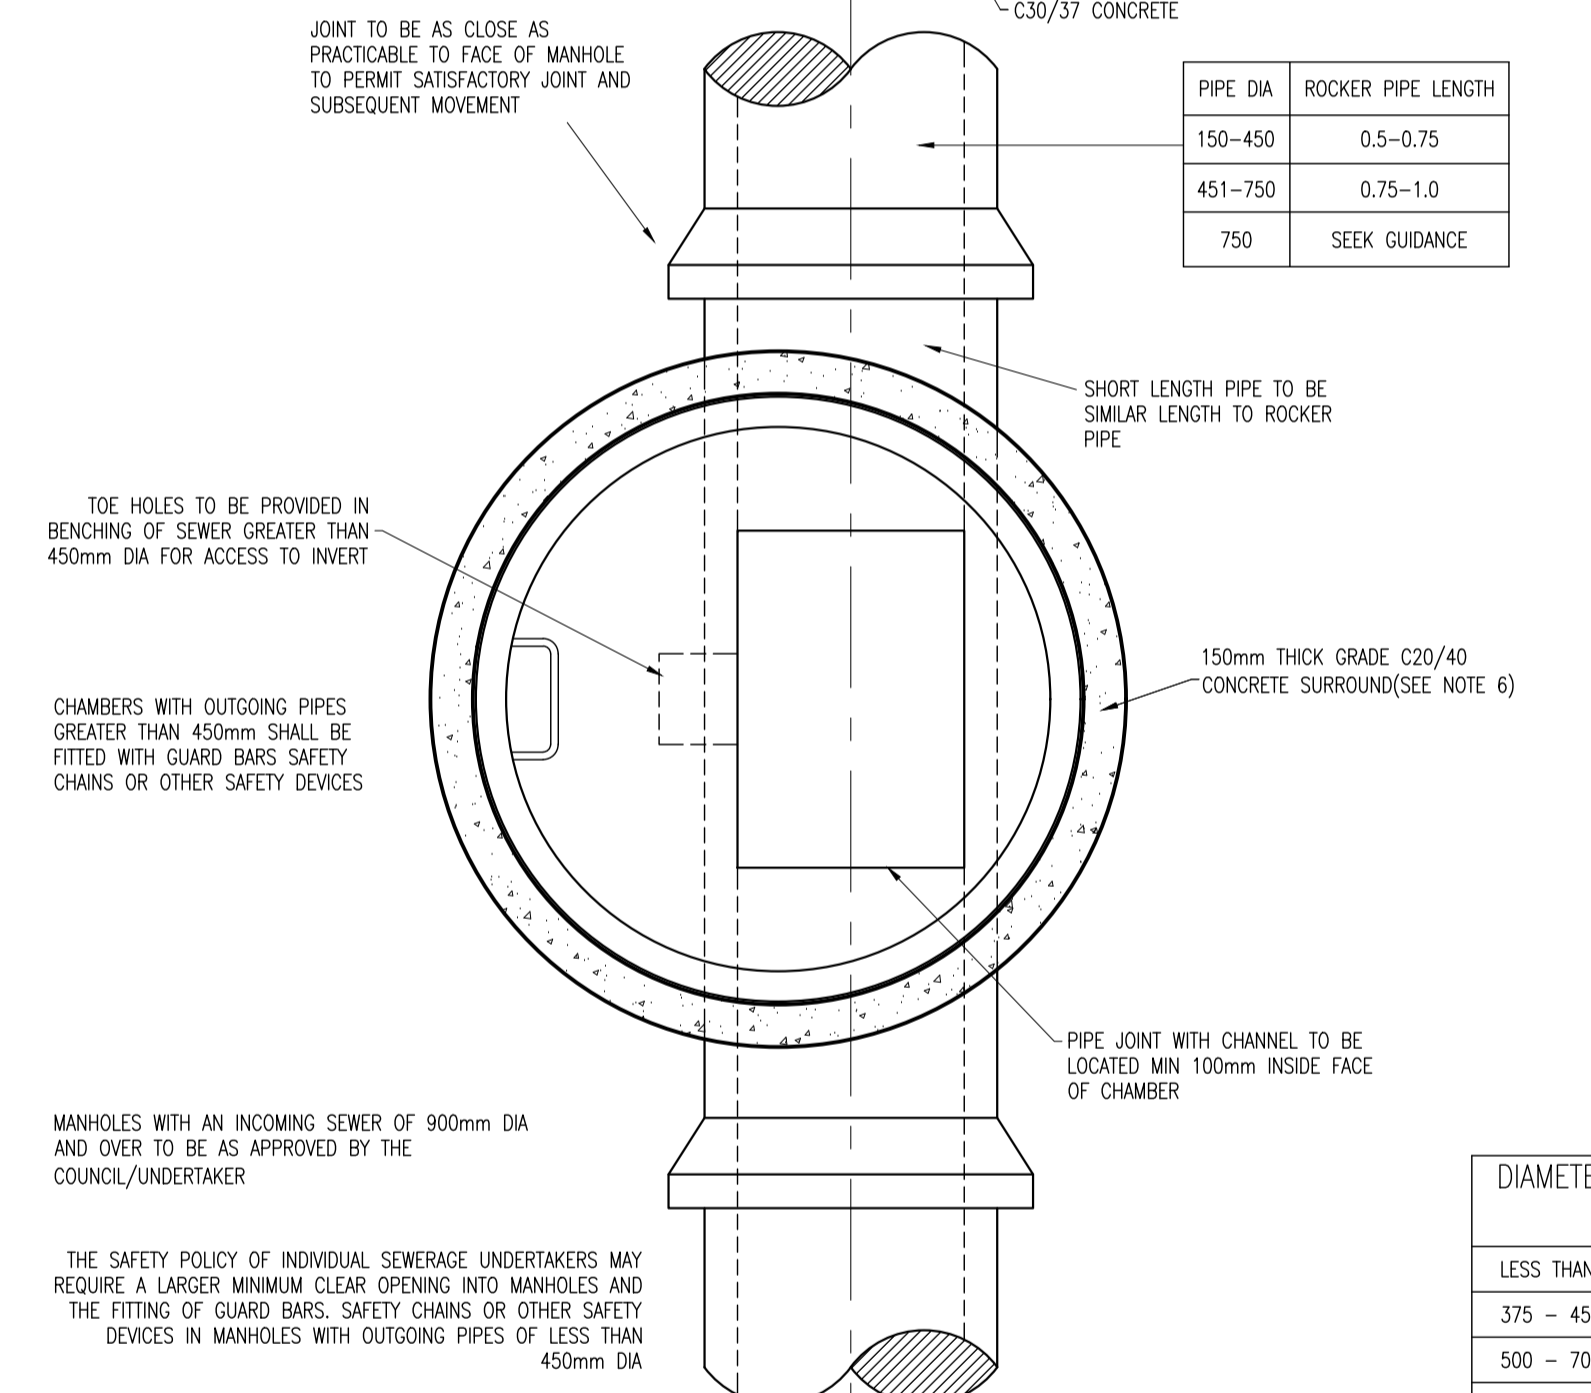
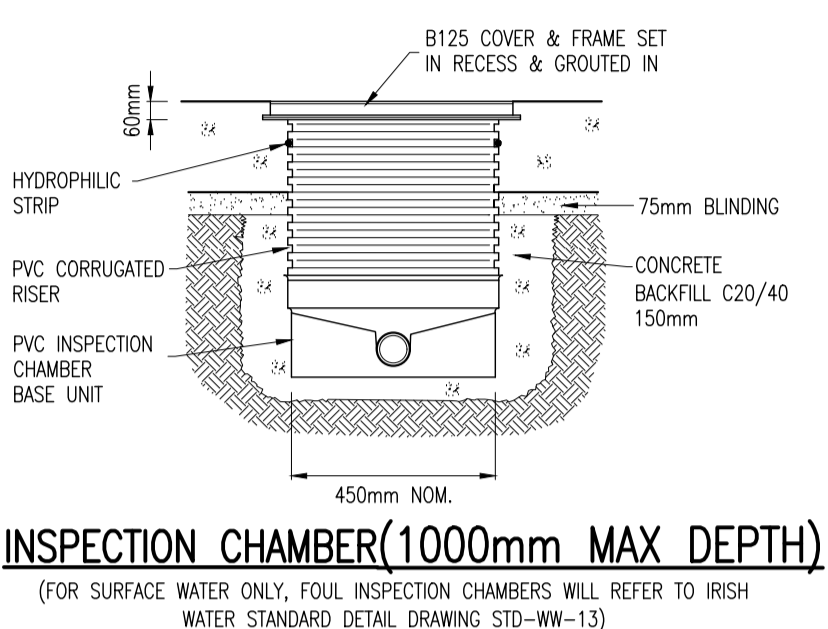
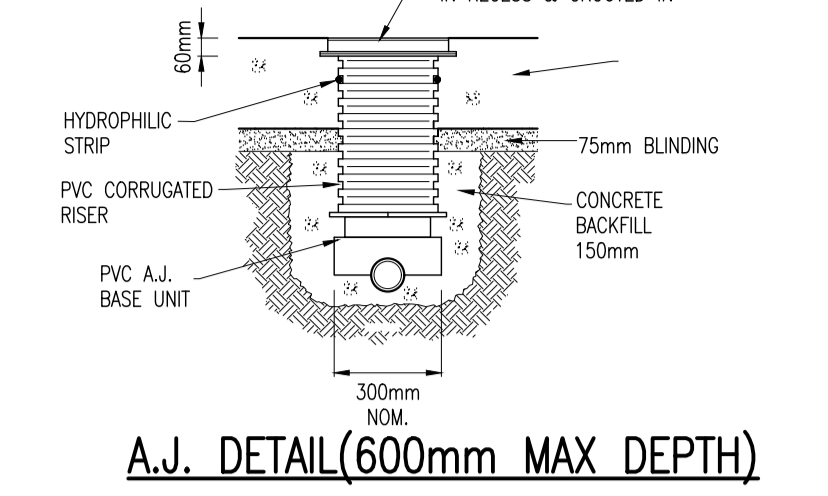
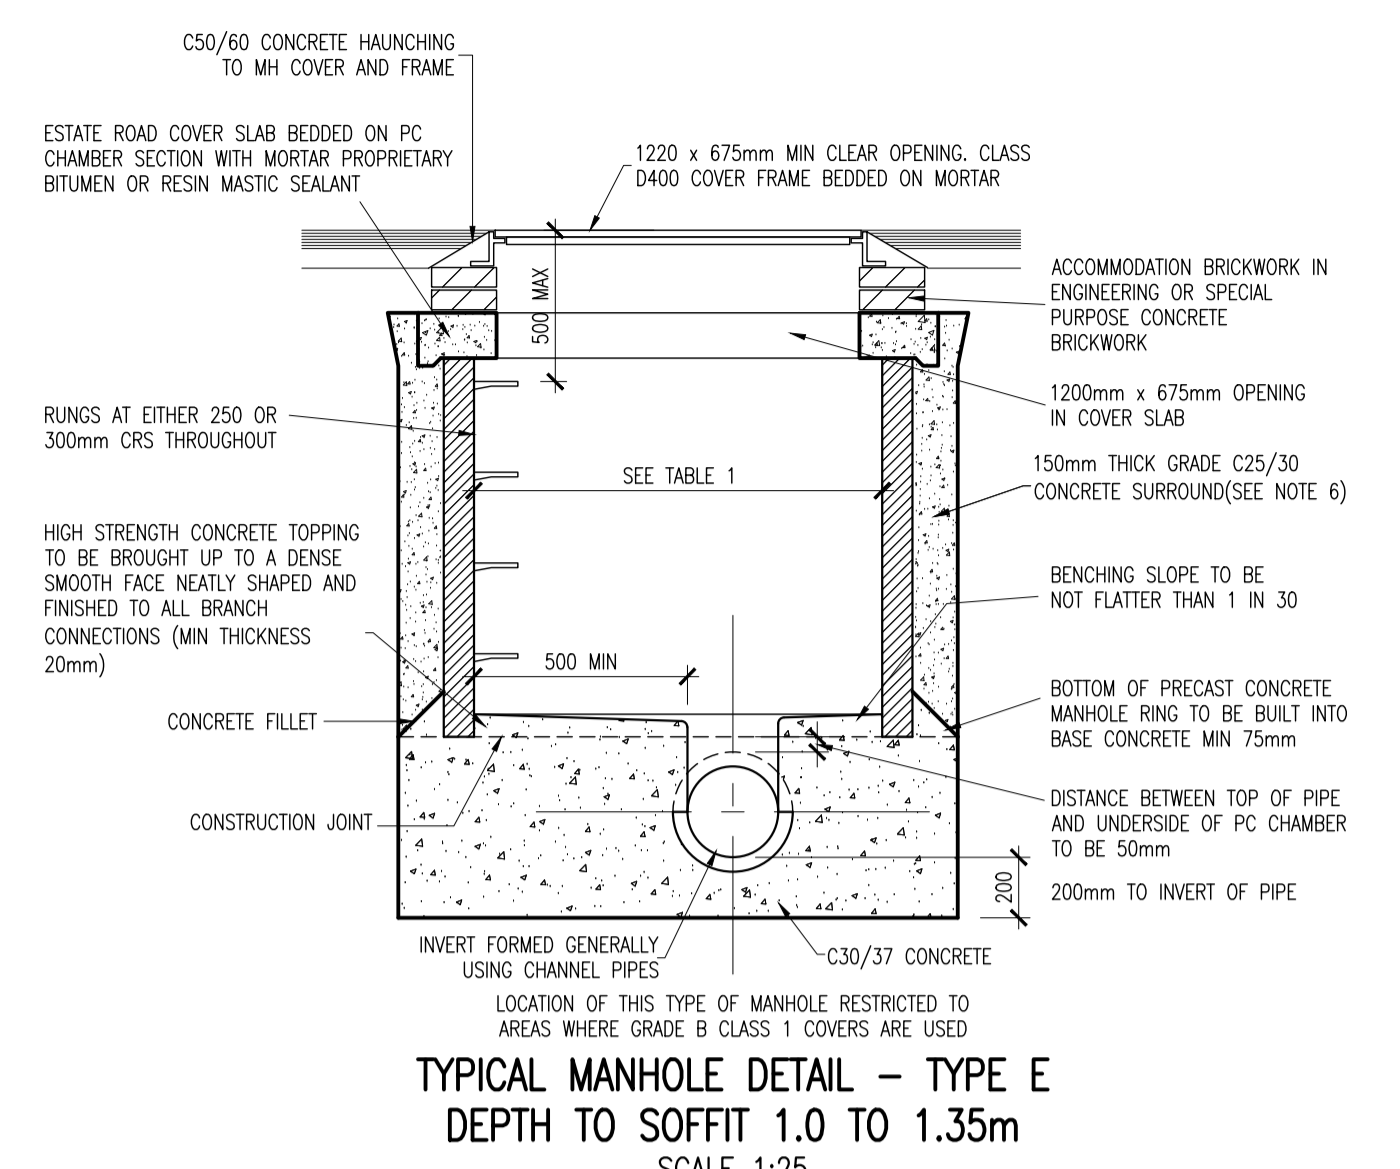
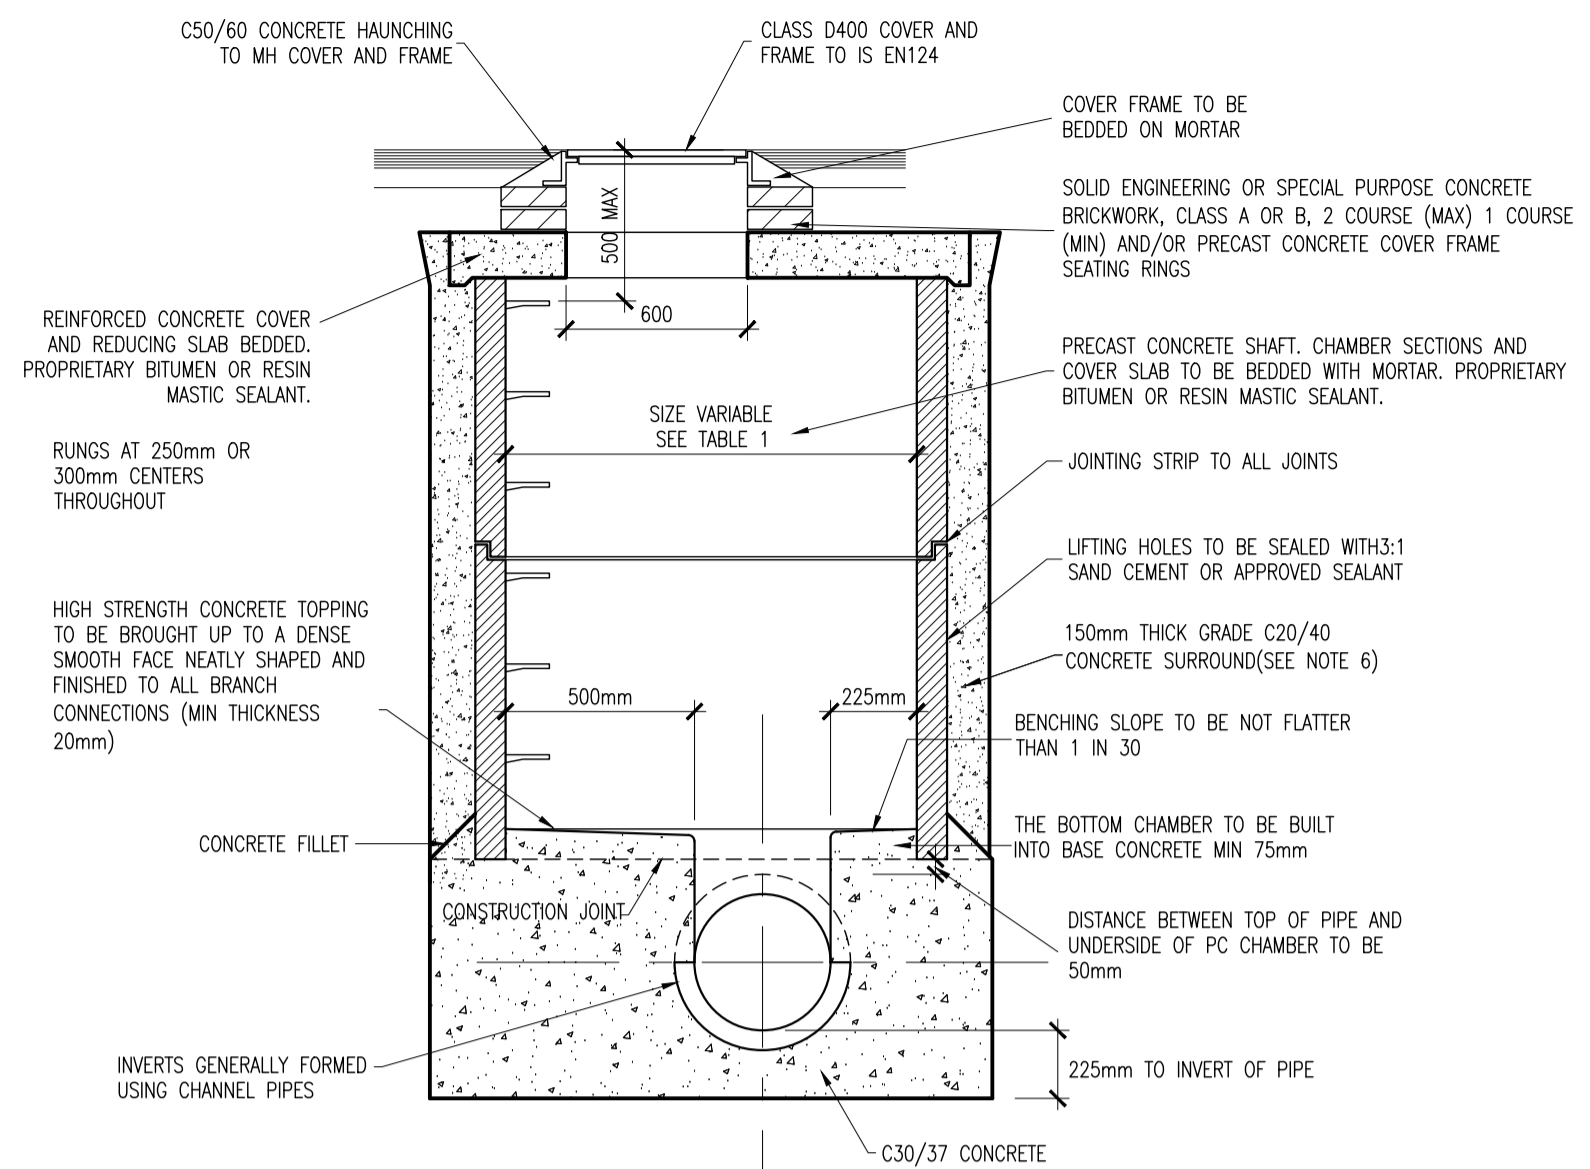
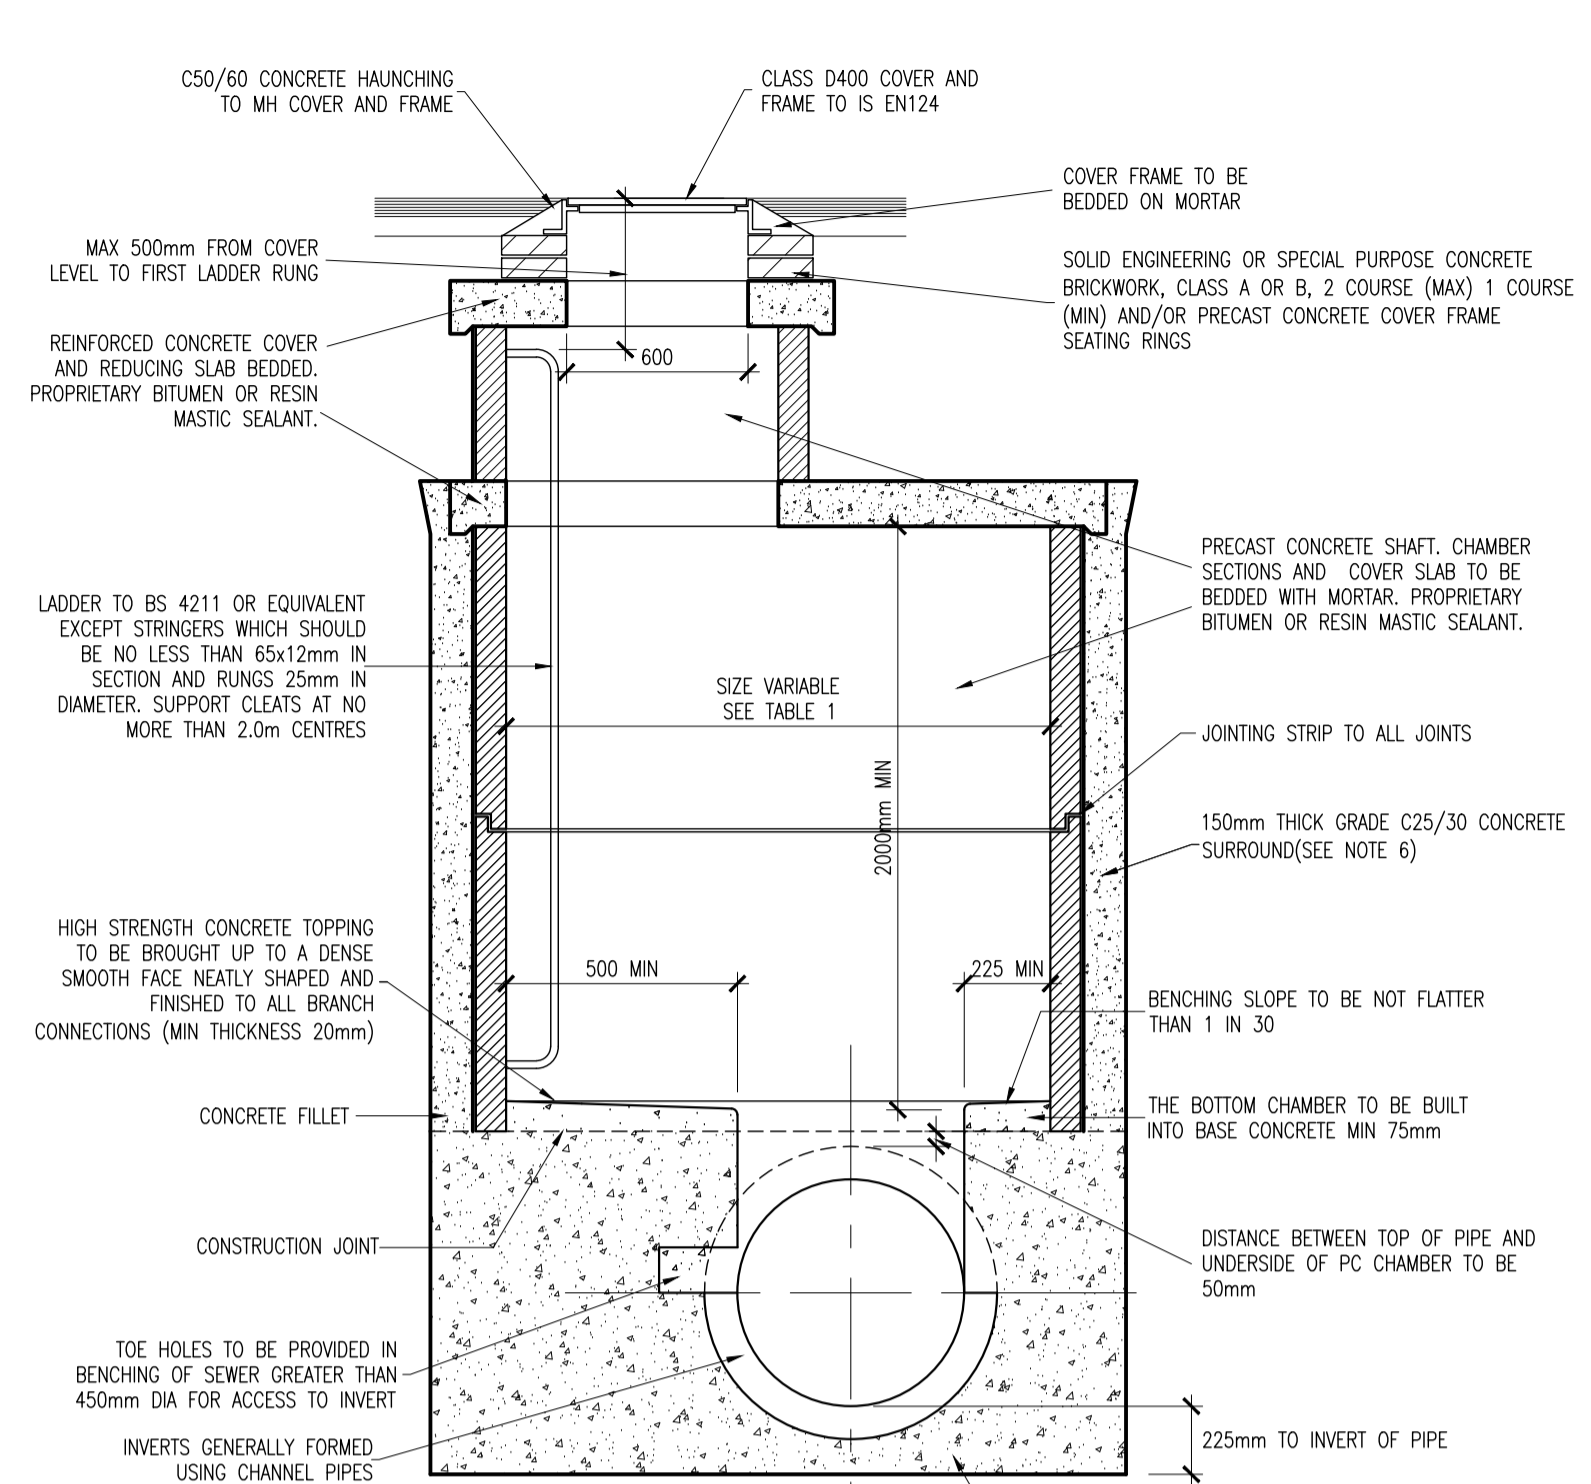


TABLE 1

DIAMETER OF LARGEST PIPE IN MANHOLE (mm)	CHAMBER SECTION DIAMETER (mm)
LESS THAN 375	1200
375 - 450	1350
500 - 700	1500
750 - 900	1800
> 750	PIPE SIZE + 1.3m

TABLE 1

PIPE DIA	ROCKER PIPE LENGTH
150-450	0.5-0.75
451-750	0.75-1.0
750	SEEK GUIDANCE

rev	date	description	by	chkd.
P01	05-05-22	PLANNING ISSUE	RMC	EDA
A-		Approved		
B-		Approved with comments		
C-		Do not use		

SO - WORK IN PROGRESS PLANNING

**DBFL Consulting Engineers**  
Civil, Structural & Transportation Engineering  
www.dbfl.ie

SUBURB OFFICE: Ormond House, Upper Ormond Quay, Dublin 7, D07 W704  
PHONE: +353 1 406 4000

CORK OFFICE: Phoenix House, Monahan Road, Cork, T12 H1KX  
PHONE: +353 (0) 21 2054338

WATERFORD OFFICE: Suite 10 The Arkun, Maratara Gate, Canada Street, Waterford, X91 W028  
PHONE: +353 51 309 500

project ref:  
**GAELOCHLAISTE PHIARSAIGH RATHFARNHAM**

drawing title:  
**DRAINAGE TYPICAL DETAILS SHEET 1**

client:  
**DEPARTMENT OF EDUCATION & SKILLS**

designed by	author	scale	sheet size
XXX	XXX	VALUE	A1

drawing no.	revision
190187-DBFL-CS-SP-DR-C-5001	P01