




**FLOORPLAN**  
Scale 1:50

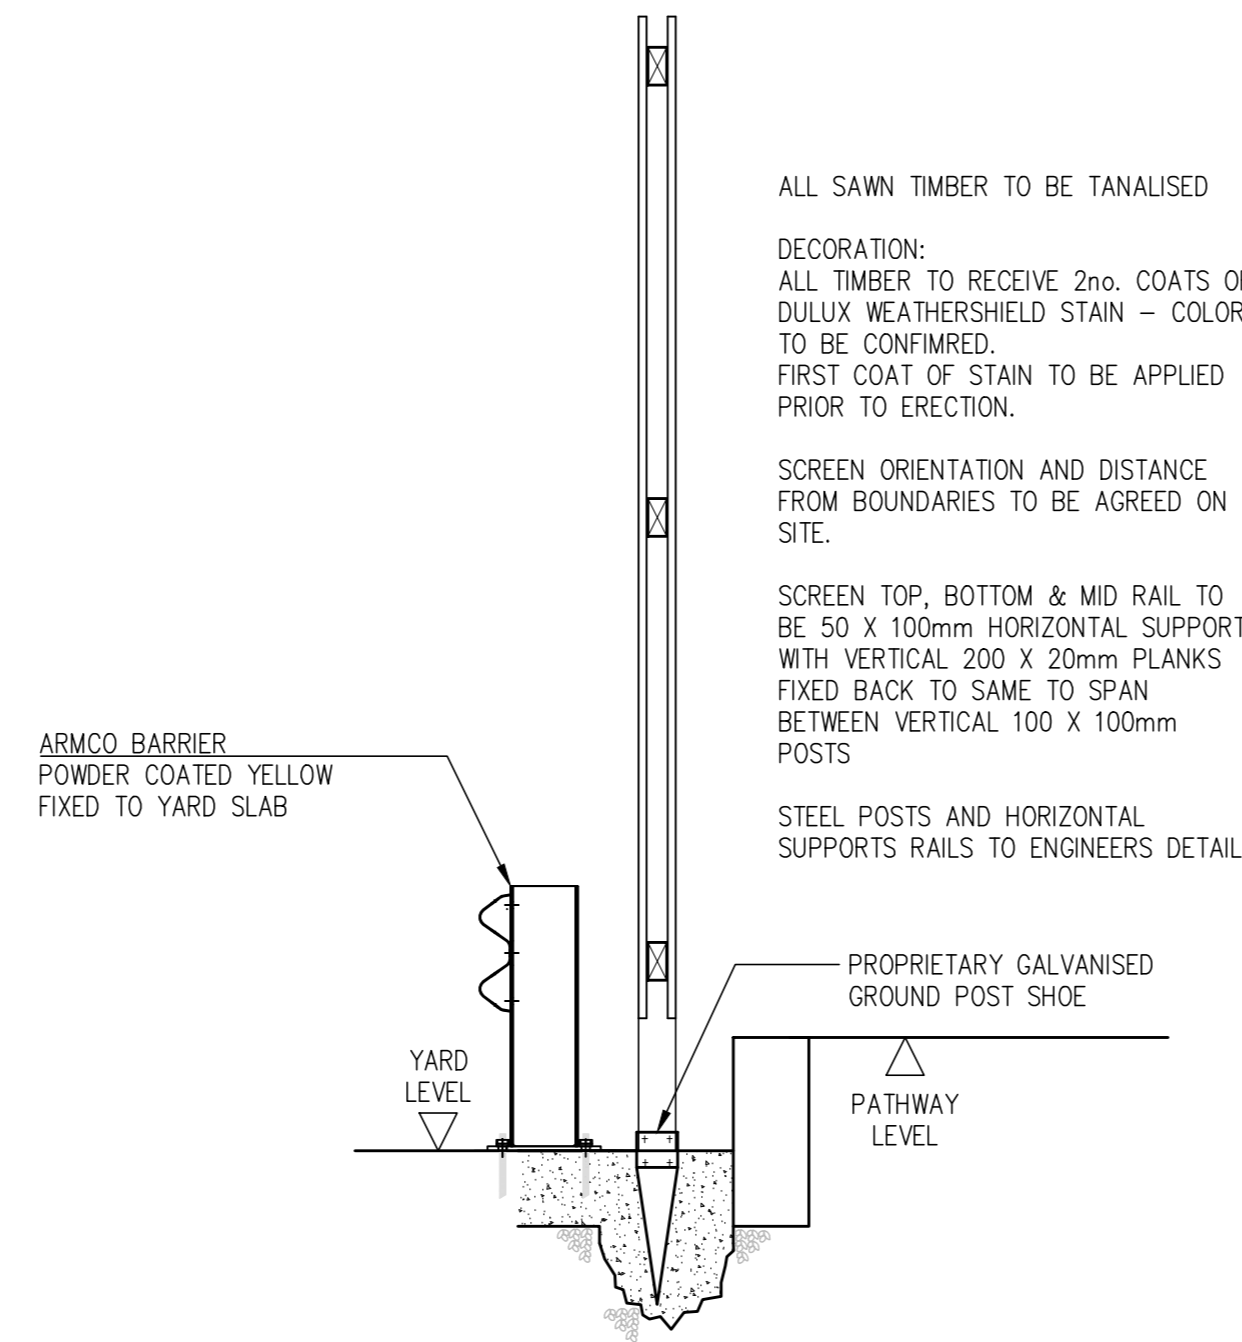

**SECTION**  
Scale 1:20

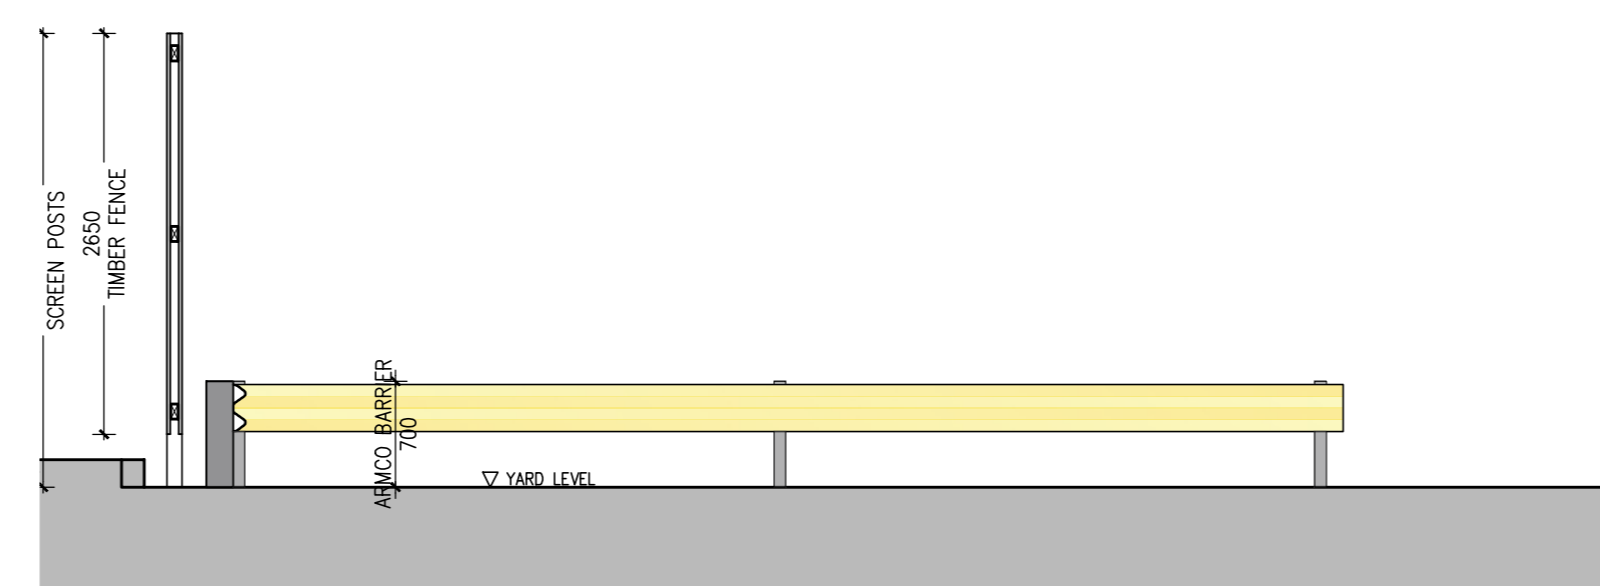


**ELEVATION C**  
Scale 1:50

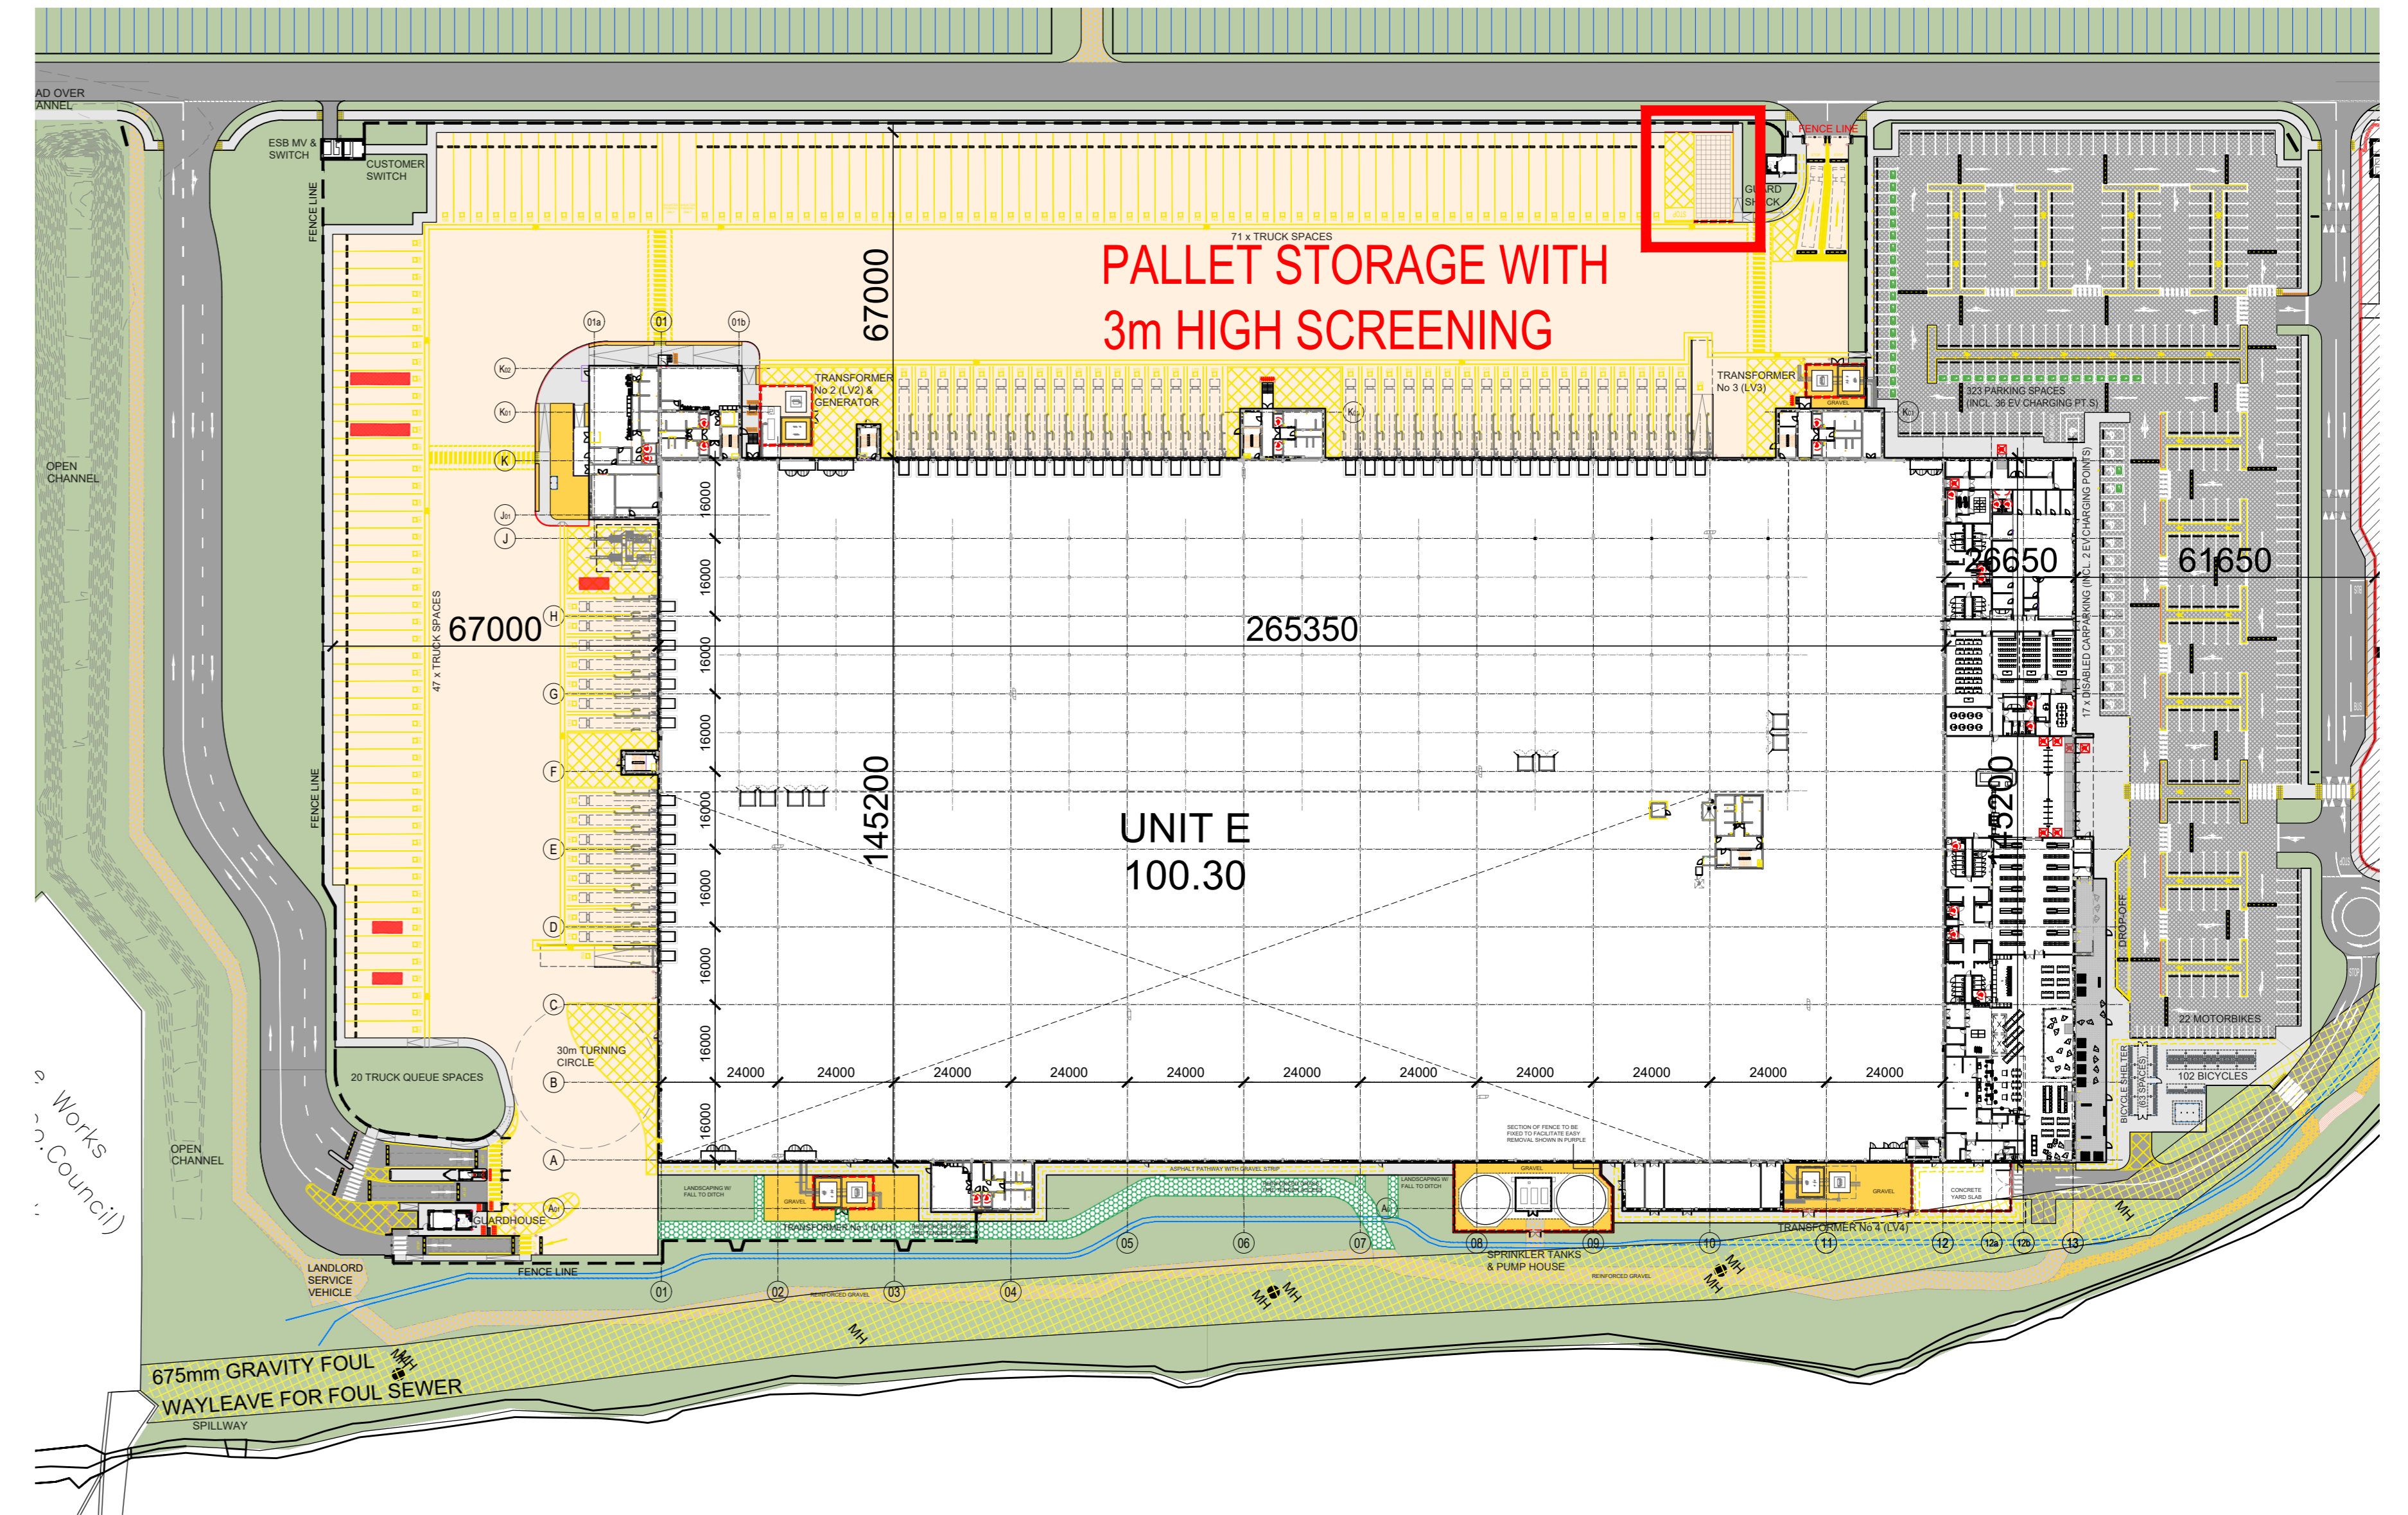


**KEYPLAN**  
Scale 1:1000



**VIEW OF TYPICAL SCREENING**  
NTS

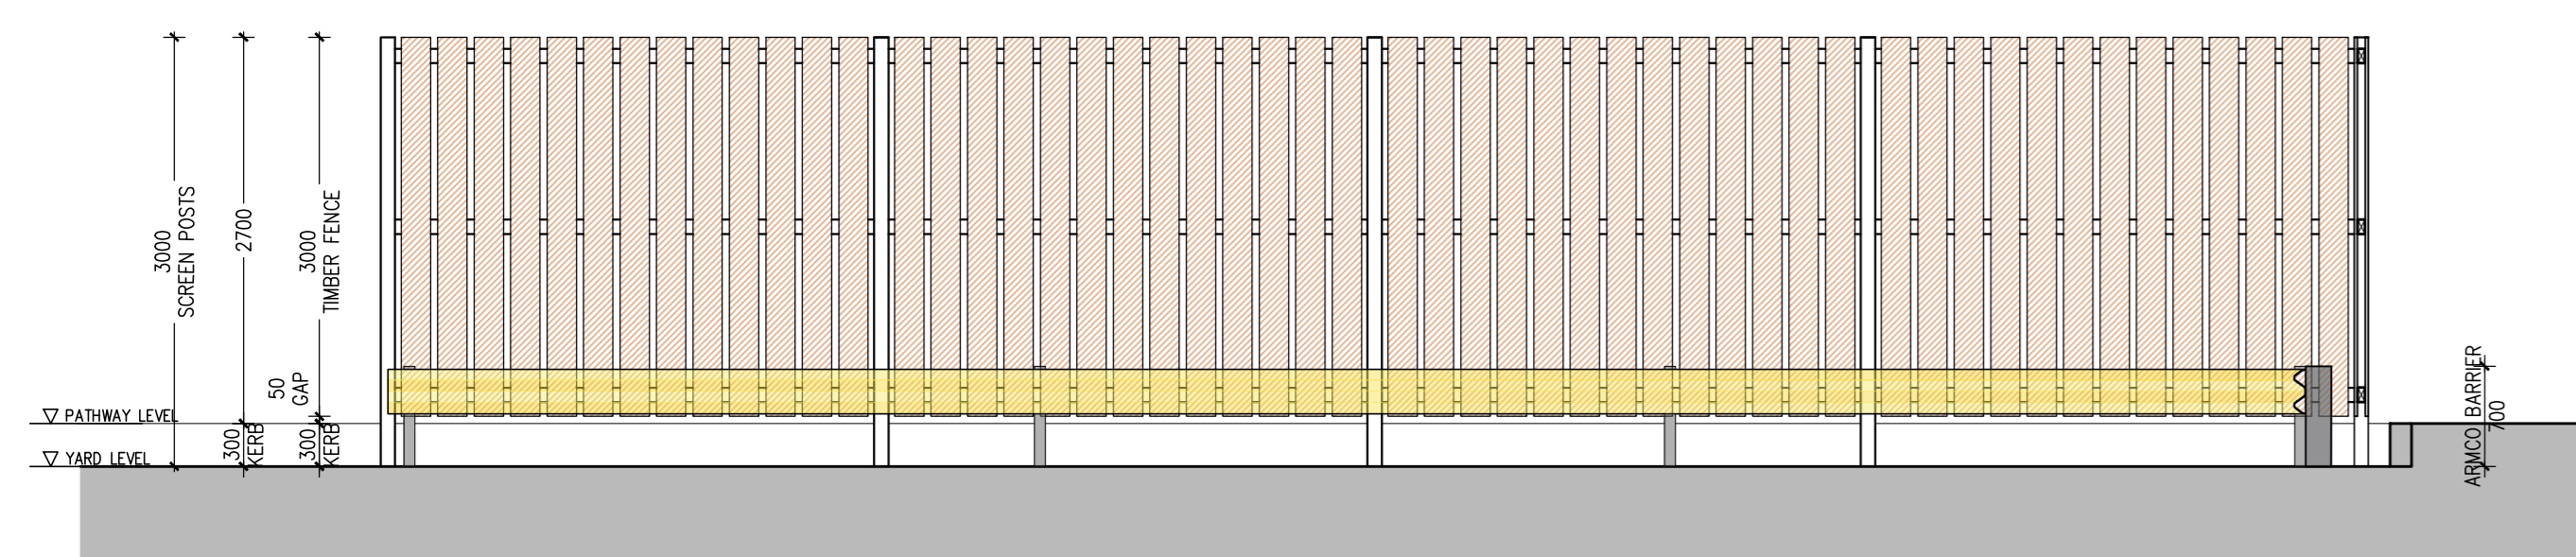

**ELEVATION A**  
Scale 1:50

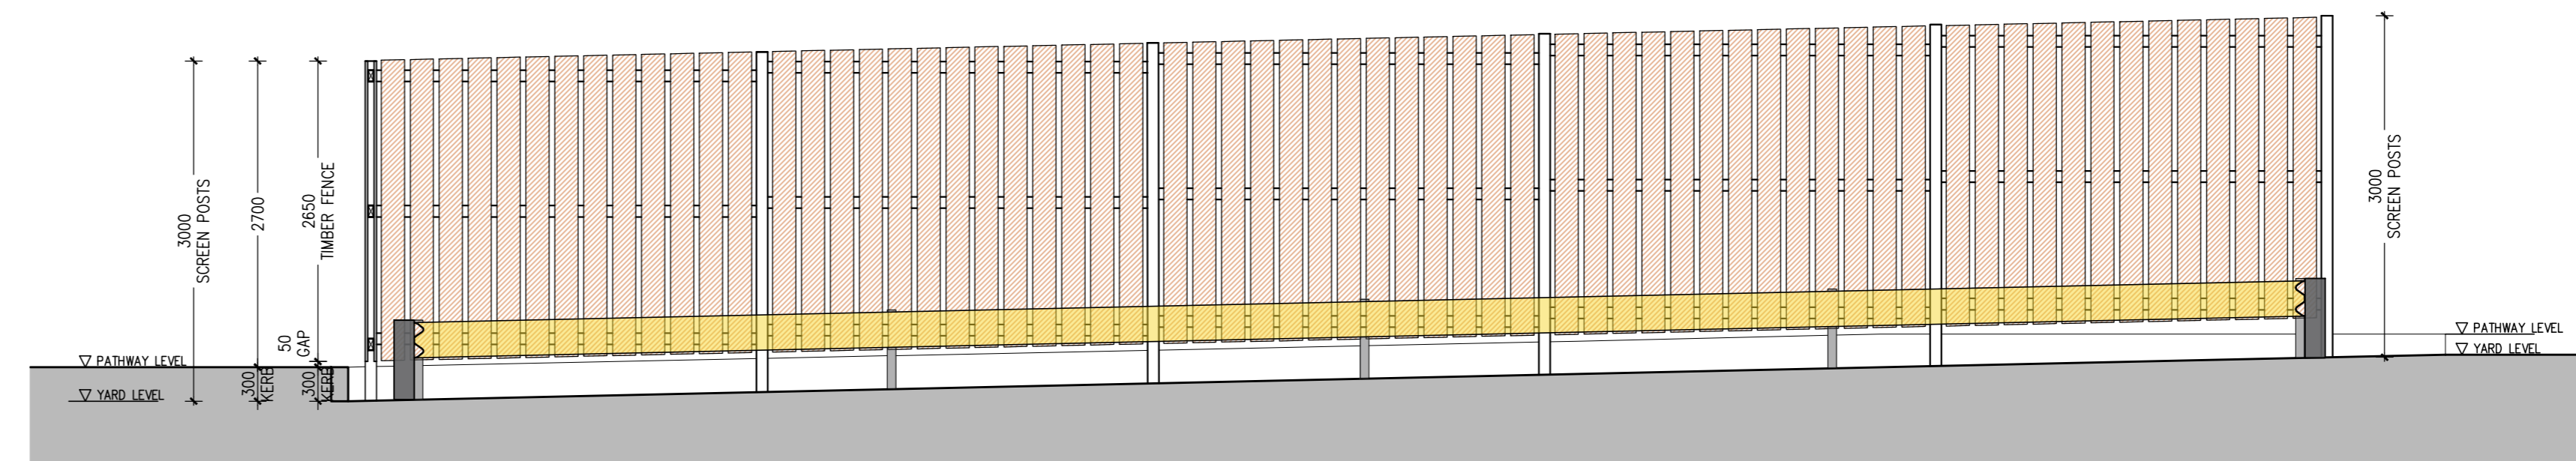

**ELEVATION B**  
Scale 1:50

Notes:

This Drawing is Copyright.  
Do Not Scale - Use Figured Dimensions Only.  
Refer to Structural Engineers Drawings and Specifications for all Structural Work.  
Drawings to be read in conjunction with all other Consultants Drawings and Specifications.

Revision	Initials	Date	Description
REV A:			
REV B:			
REV C:			
REV D:			
REV E:			
REV F:			
REV G:			
REV H:			
REV I:			
REV J:			

Revision	Initials	Date	Description
REV K:			
REV L:			
REV M:			
REV N:			
REV O:			
REV P:			
REV Q:			
REV R:			
REV S:			
REV T:			

Revision	Initials	Date	Description
REV U:			
REV V:			
REV W:			
REV X:			
REV Y:			
REV Z:			
REV AA:			
REV BB:			
REV CC:			
REV DD:			

Revision	Initials	Date	Description
REV EE:			
REV FF:			
REV GG:			
REV HH:			
REV II:			
REV JJ:			
REV KK:			
REV LL:			
REV MM:			
REV NN:			



**J S A Architects**  
CHARTERED ARCHITECTS 10 BOOTERTOWN AVENUE,  
BLACKROCK, CO. DUBLIN. TEL: (01) 2882661 FAX: (01) 2835143  
E-MAIL: jsa@jarch.ie WEB: www.jarch.ie

Client: MLEU Dublin 2 Ltd  
Project: Unit E Mountpark Baldonnell Phase 2, Baldonnell Business Park  
Description: SITE WORKS - SHEET 06 - PALLET SCREENING  
Date: 06.05.2022 Sheet: A0 Scale: As Shown By: JSJ Rev:  
Job No: 2520 Stage: PLANNING Drg. No: SNN1-JSA-ZZ-XX-DR-A-6725