

Notes:-
 All drawings to be read in conjunction with Architects drawings.
 Do not scale off these drawings - use figured dimensions only
 All dimensions to be checked on site
 All work to comply with the 2014 Building Control (Amendment) Regulations



AN

Clarification of Further Information

O'NEILL CONSULTANT ENGINEERING SERVICES


1 Moat House, Main Street
 Ratoath, Co Meath
 (t) 01 697 8260
 www.oneillces.ie

6 Lower Main Street, Luanan,
 Co Dublin, K78 W0X2


Client: Finance Solutions

Title: Proposed First Floor & Roof Layout

date	drawn by	scale
09.06.22	L.Beggy	1:100 @ A3
dwg no.	rev no.	reference
933-02-019	-	-

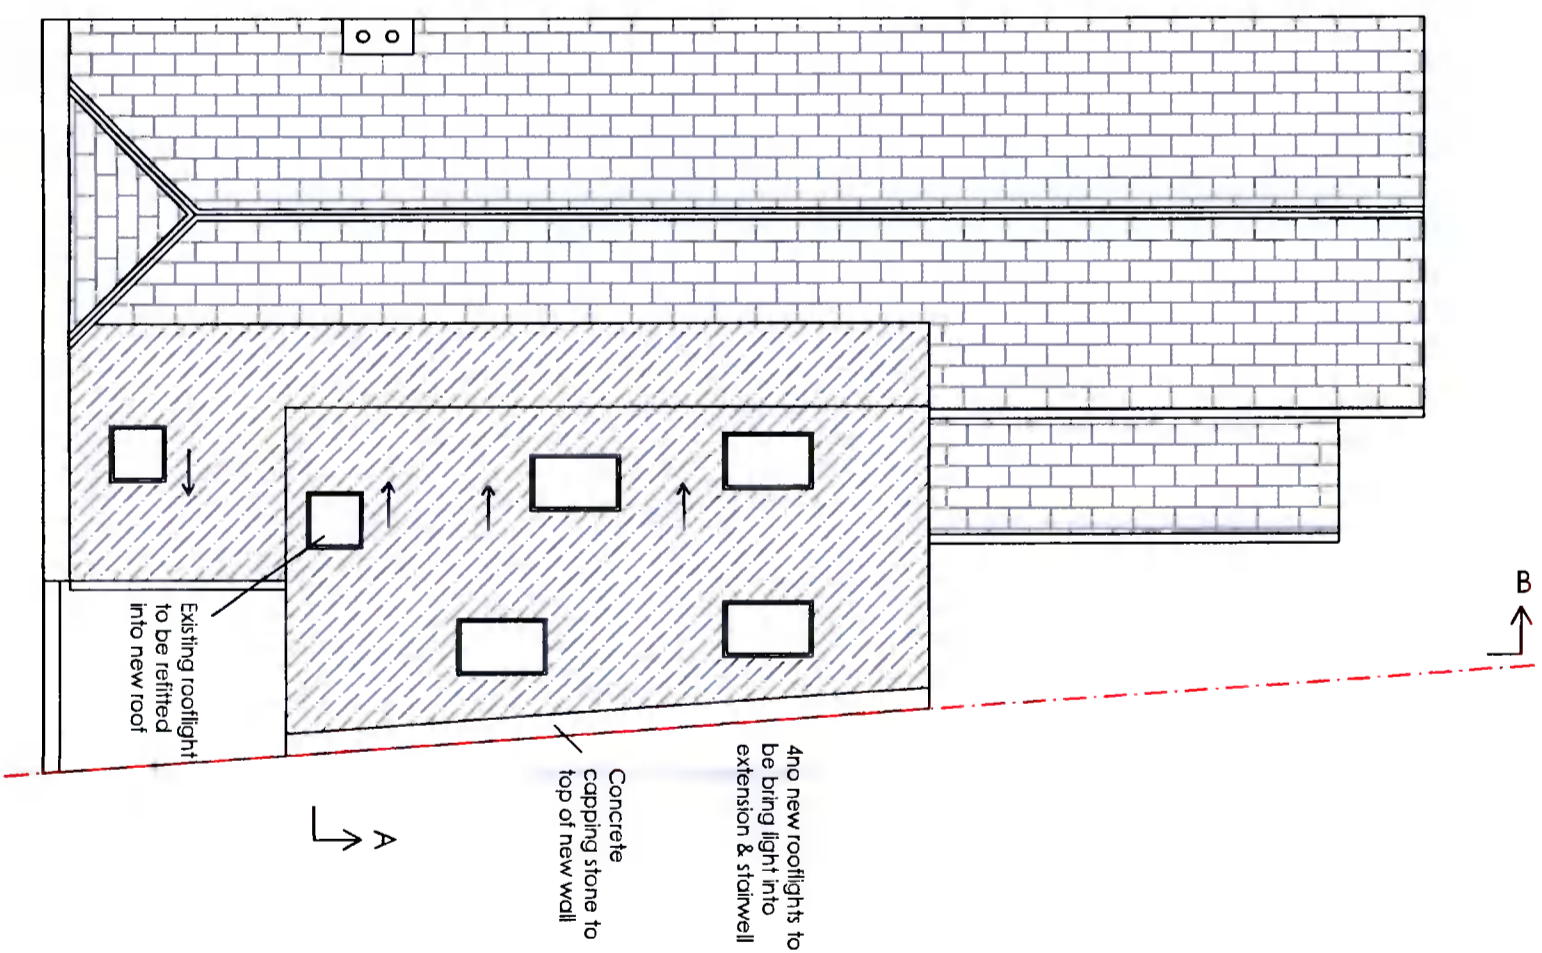

Roof Layout
 Scale 1:100

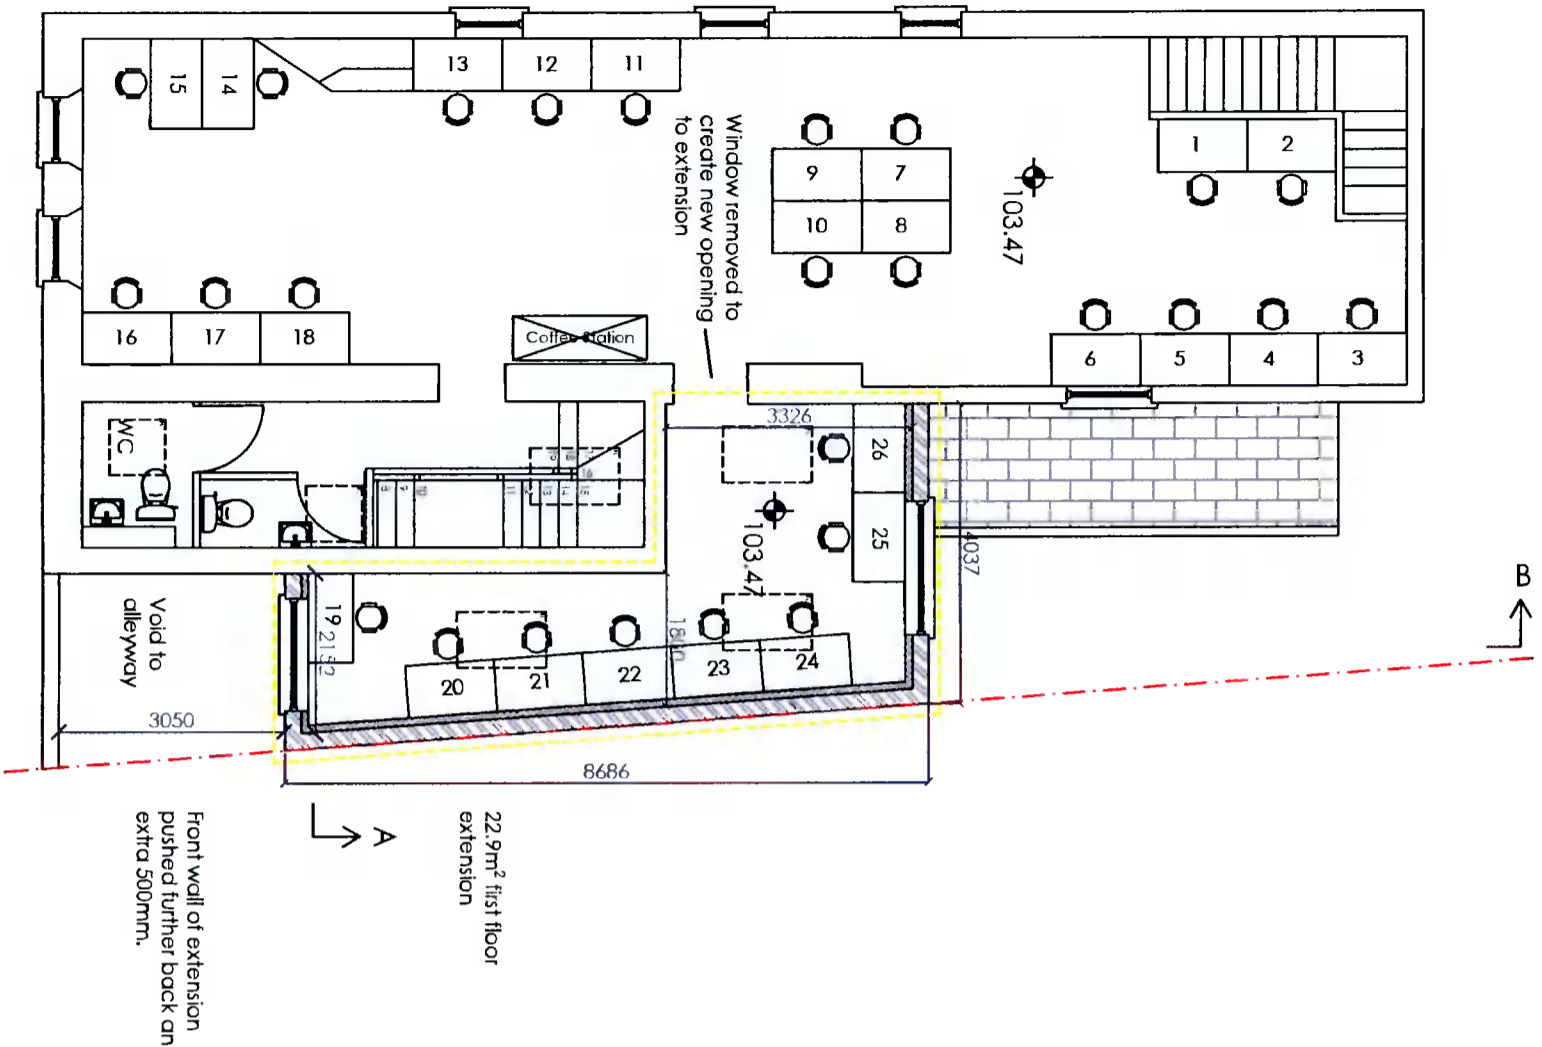

First Floor Layout
 Area - 107.7 m²
 Scale 1:100