


**Notes:-**  
 All drawings to be read in conjunction with Architects drawings.  
 Do not scale off these drawings - use figured dimensions only  
 All dimensions to be checked on site  
 All work to comply with the 2014 Building Control (Amendment) Regulations

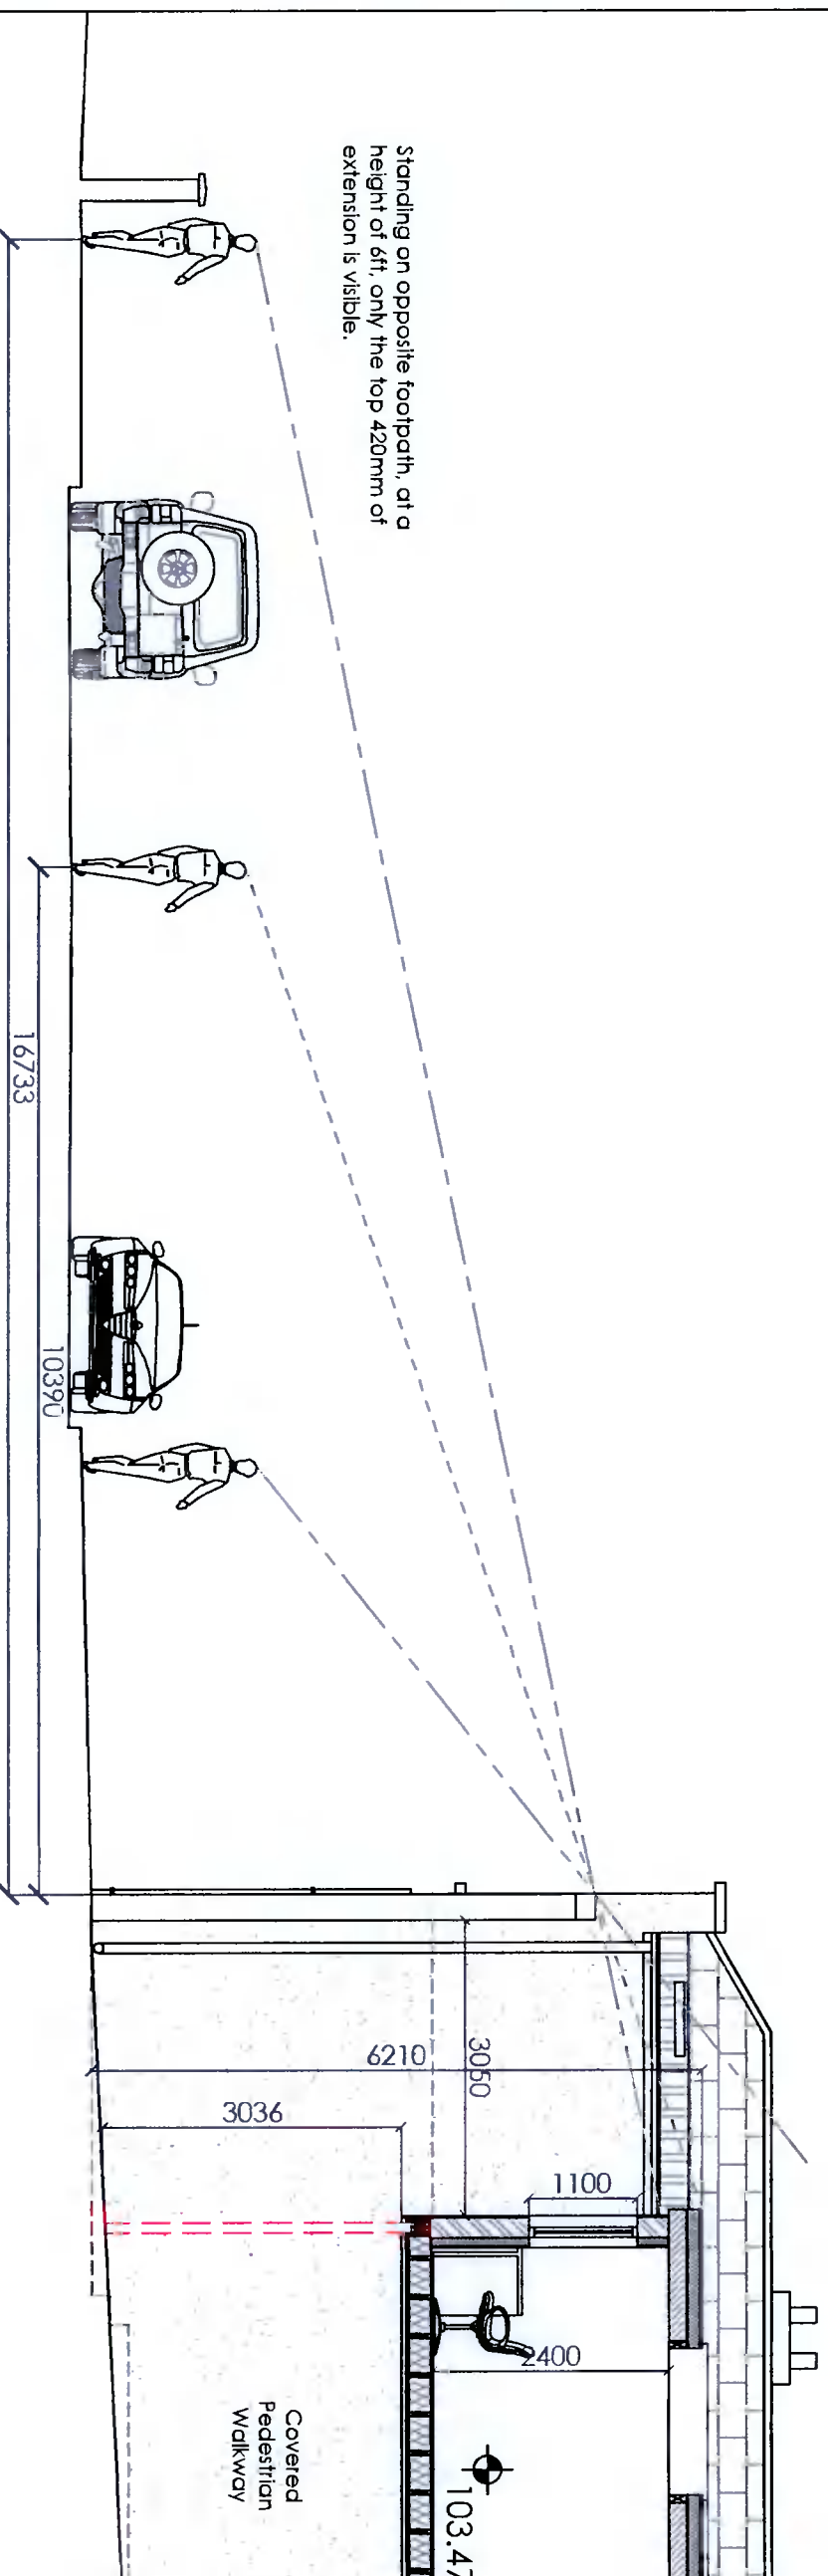

No part of the extension is visible 10.39m out from the front wall of no. 6 Lower Main Street at a height of 6ft

Standing on opposite footpath, at a height of 6ft, only the top 420mm of extension is visible.

Proposed Cross Section  
 Scale 1:75

## Clarification of Further Information

**O'NEILL CONSULTANT ENGINEERING SERVICES**

1 Moat House, Main Street  
 Ratoath, Co Meath  
 (t) 01 697 8260  
 www.oneilles.ie

job  
 6 Lower Main Street, Lucan,  
 Co Dublin, K78 W0X2

client  
 Finance Solutions

site  
 Cross Section Through Road/Offices

date	drawn by	scale
09.06.22	L.Beggy	1:75 @ A3
desg no.	rev no.	reference
933-02-020	-	-