


PROPOSED FRONT ELEVATION



PROPOSED REAR ELEVATION

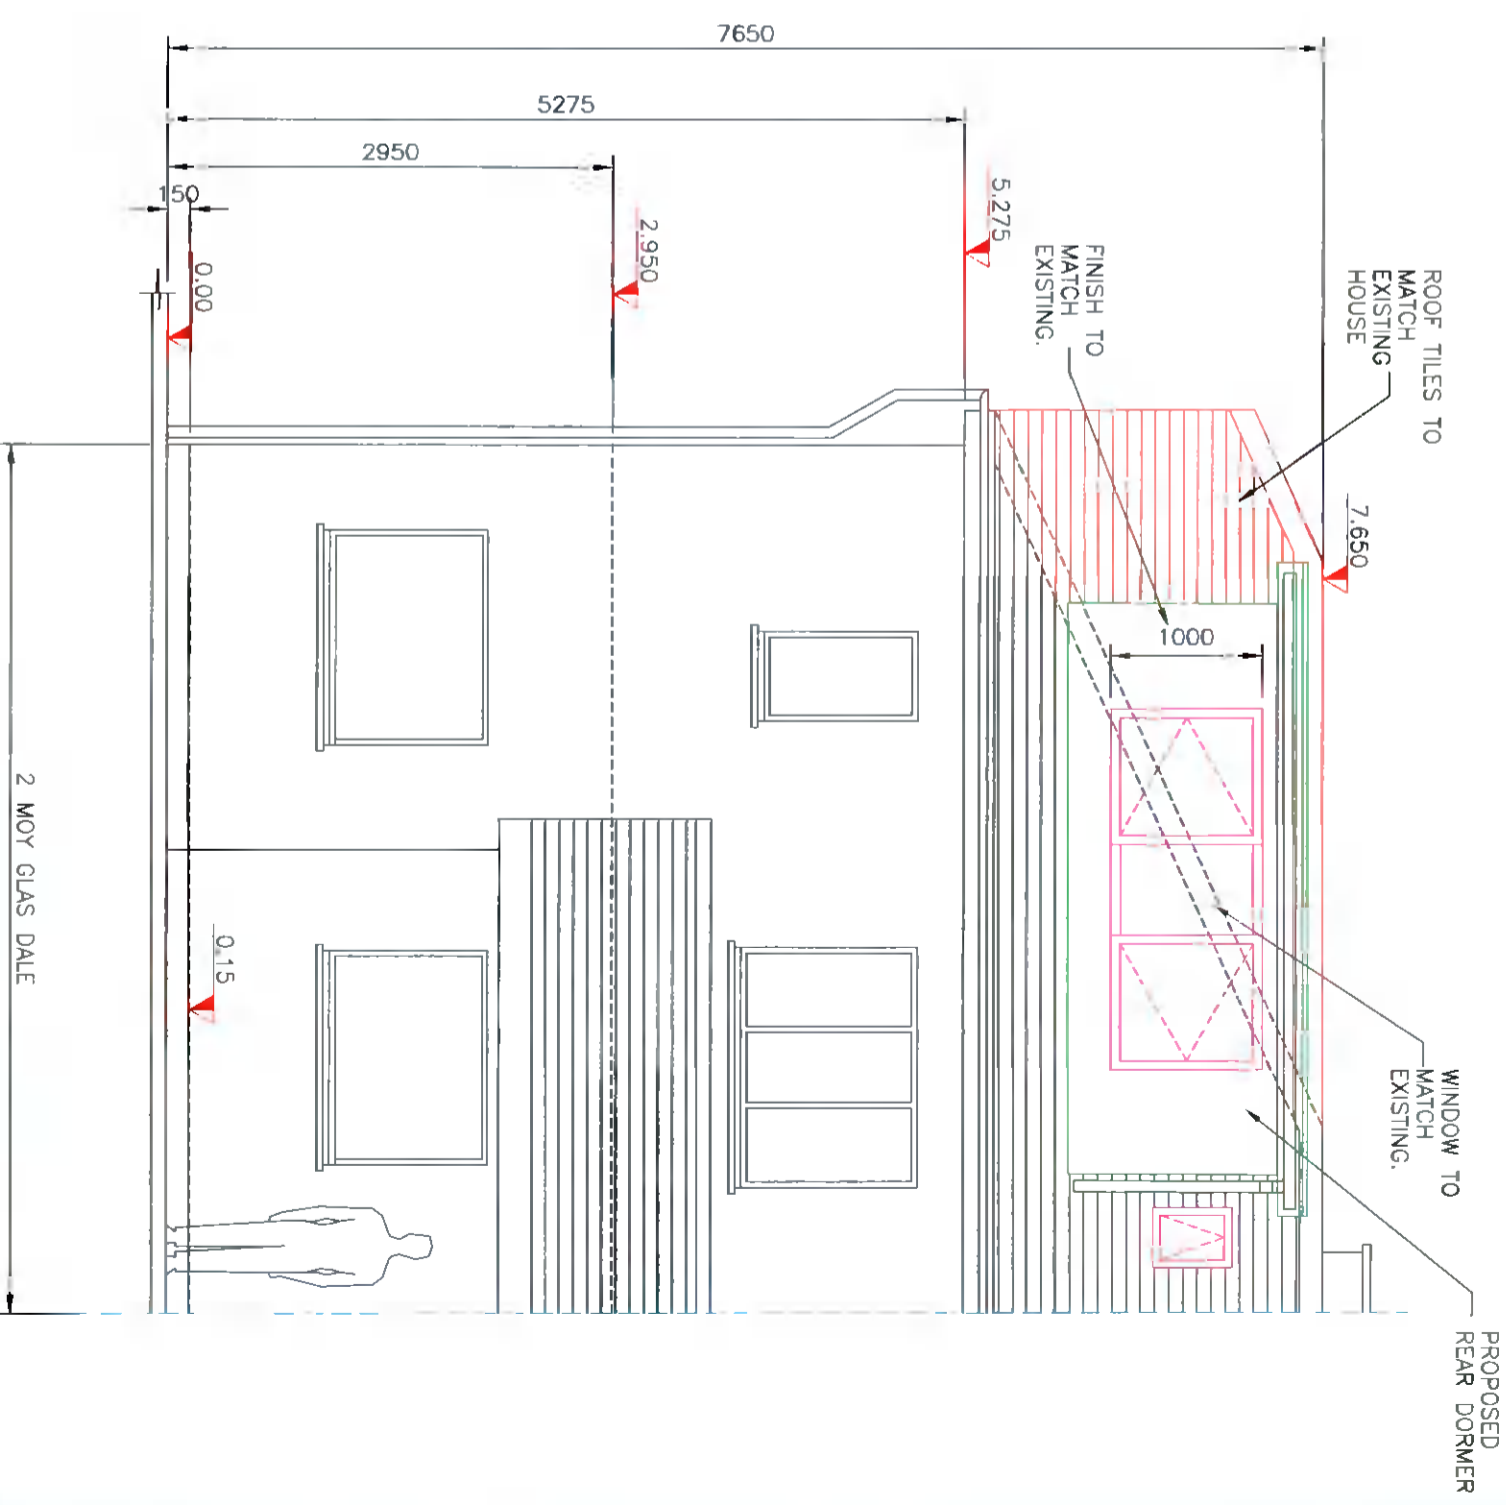

The information contained in this drawing is confidential and must not be divulged to any third party without the written consent of Abes Design Services.



38 Larkfield Avenue
Lucan
Co. Dublin

No.2 Moy Glas Dale,
Moy Glas,
Lucan, County Dublin.

PROPOSED FRONT AND REAR ELEVATIONS

DRAWN	JOHN FORBES , 38 LARKFIELD AVE. , LUCAN, CO. DUBLIN
DATE	May 2022
SCALE	1:50 @ A3

MD - 8