




ALL DIMENSIONS TO BE CHECKED ON SITE
NO DIMENSIONS TO BE TAKEN FROM DRAWINGS
DRAWINGS TO BE USED IN CONJUNCTION WITH RELEVANT CONSULTANT DRAWINGS

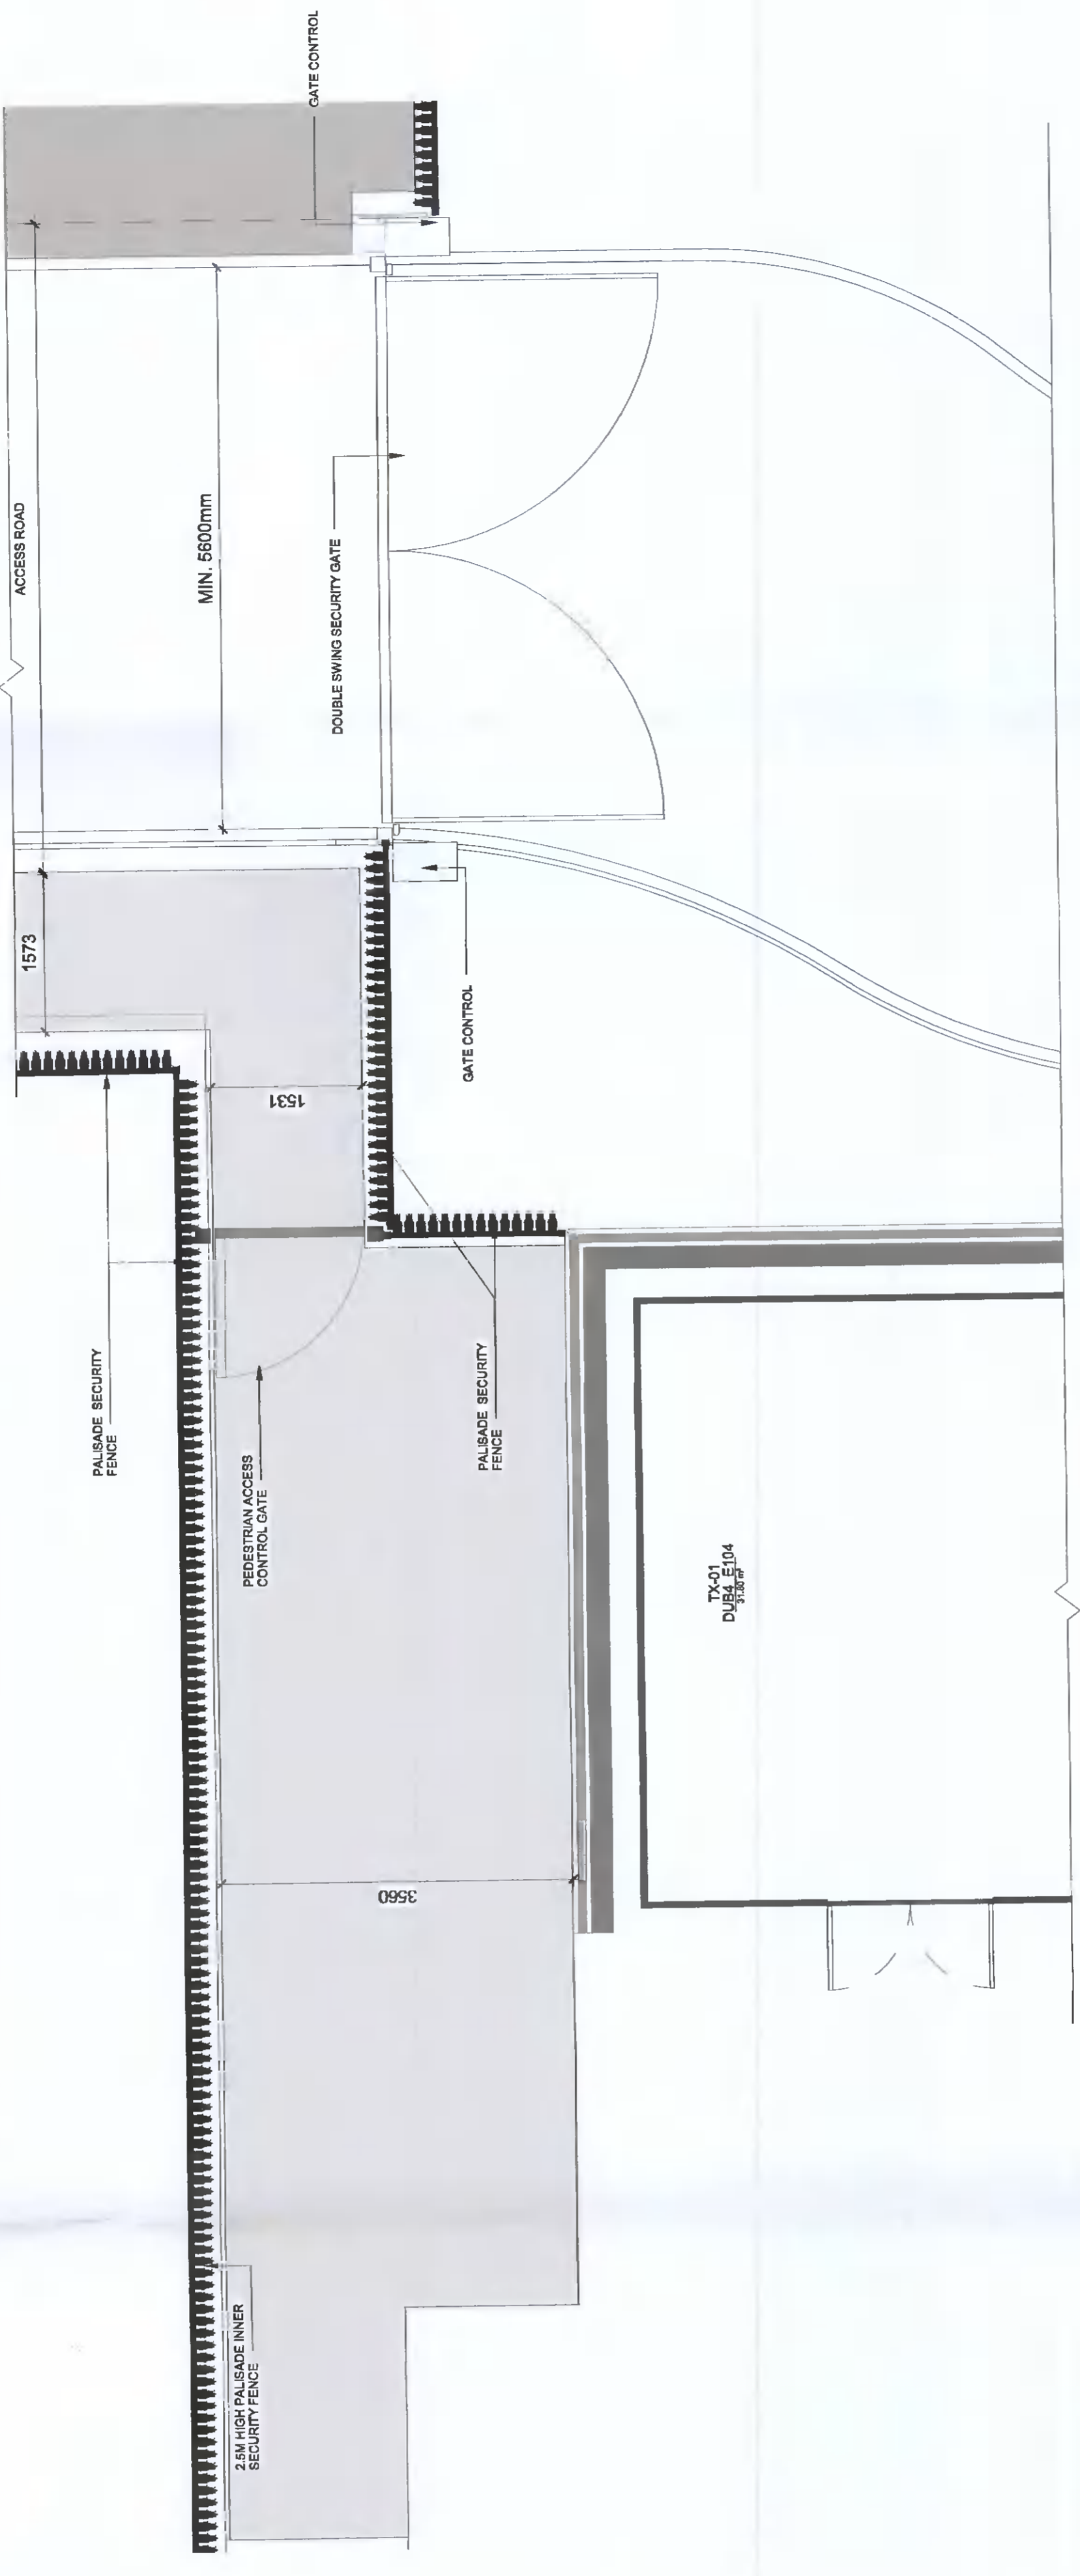


2 PROPOSED SITE ENTRANCE - PLAN
SCALE: 1:50

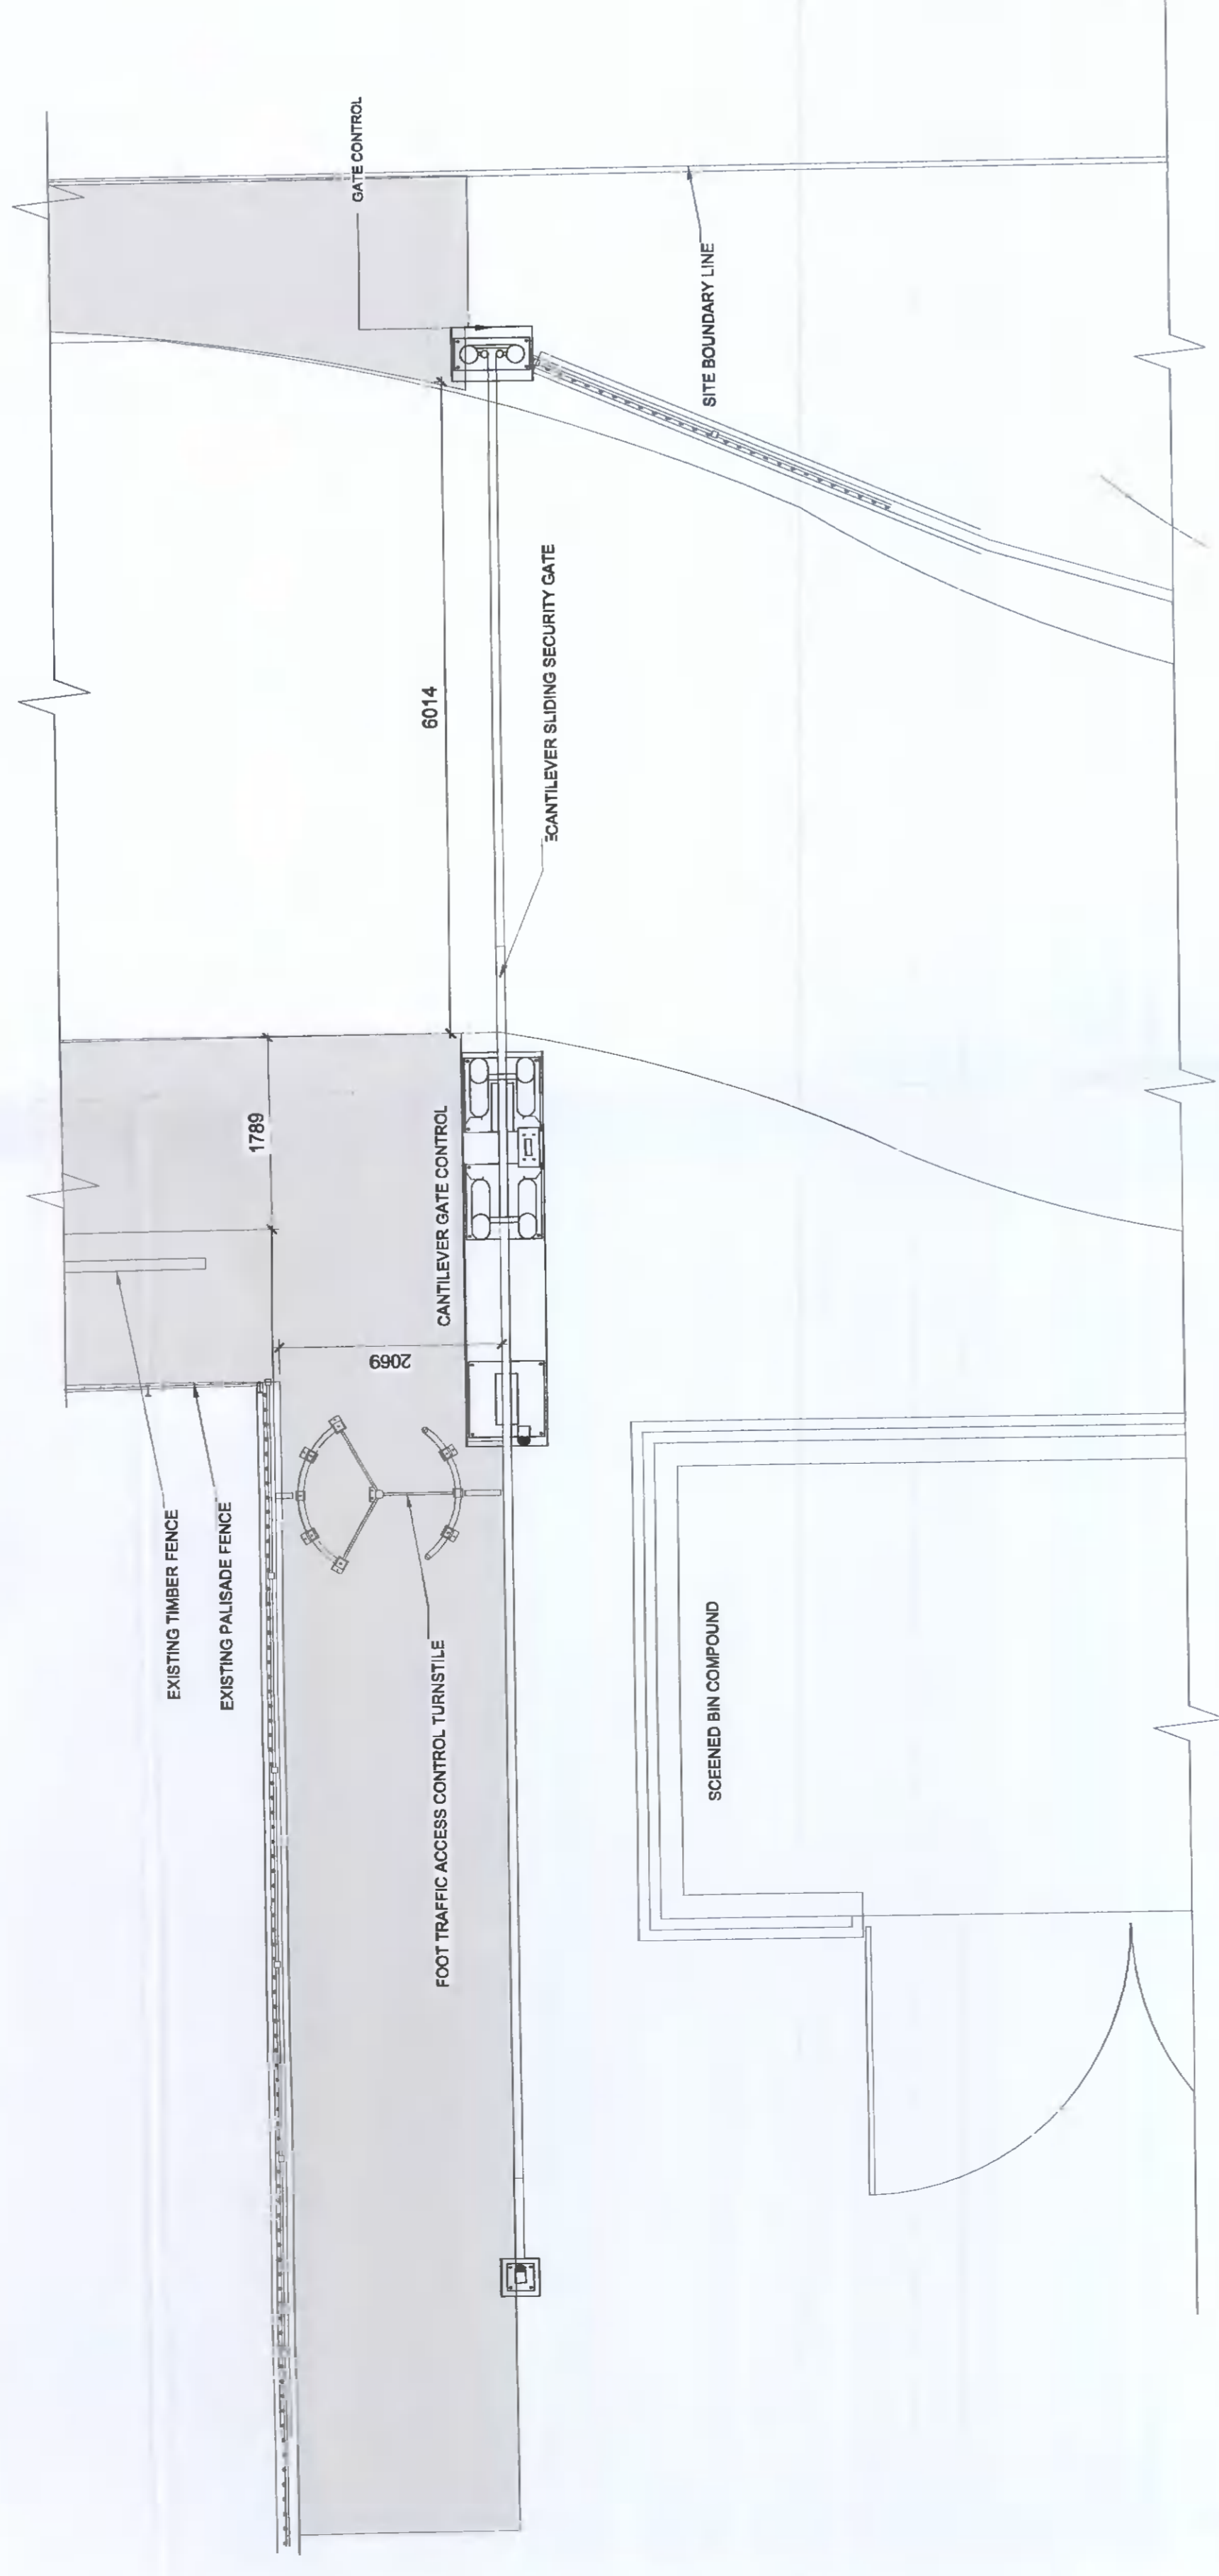


1 PERMITTED SITE ENTRANCE - PLAN
SCALE: 1:50

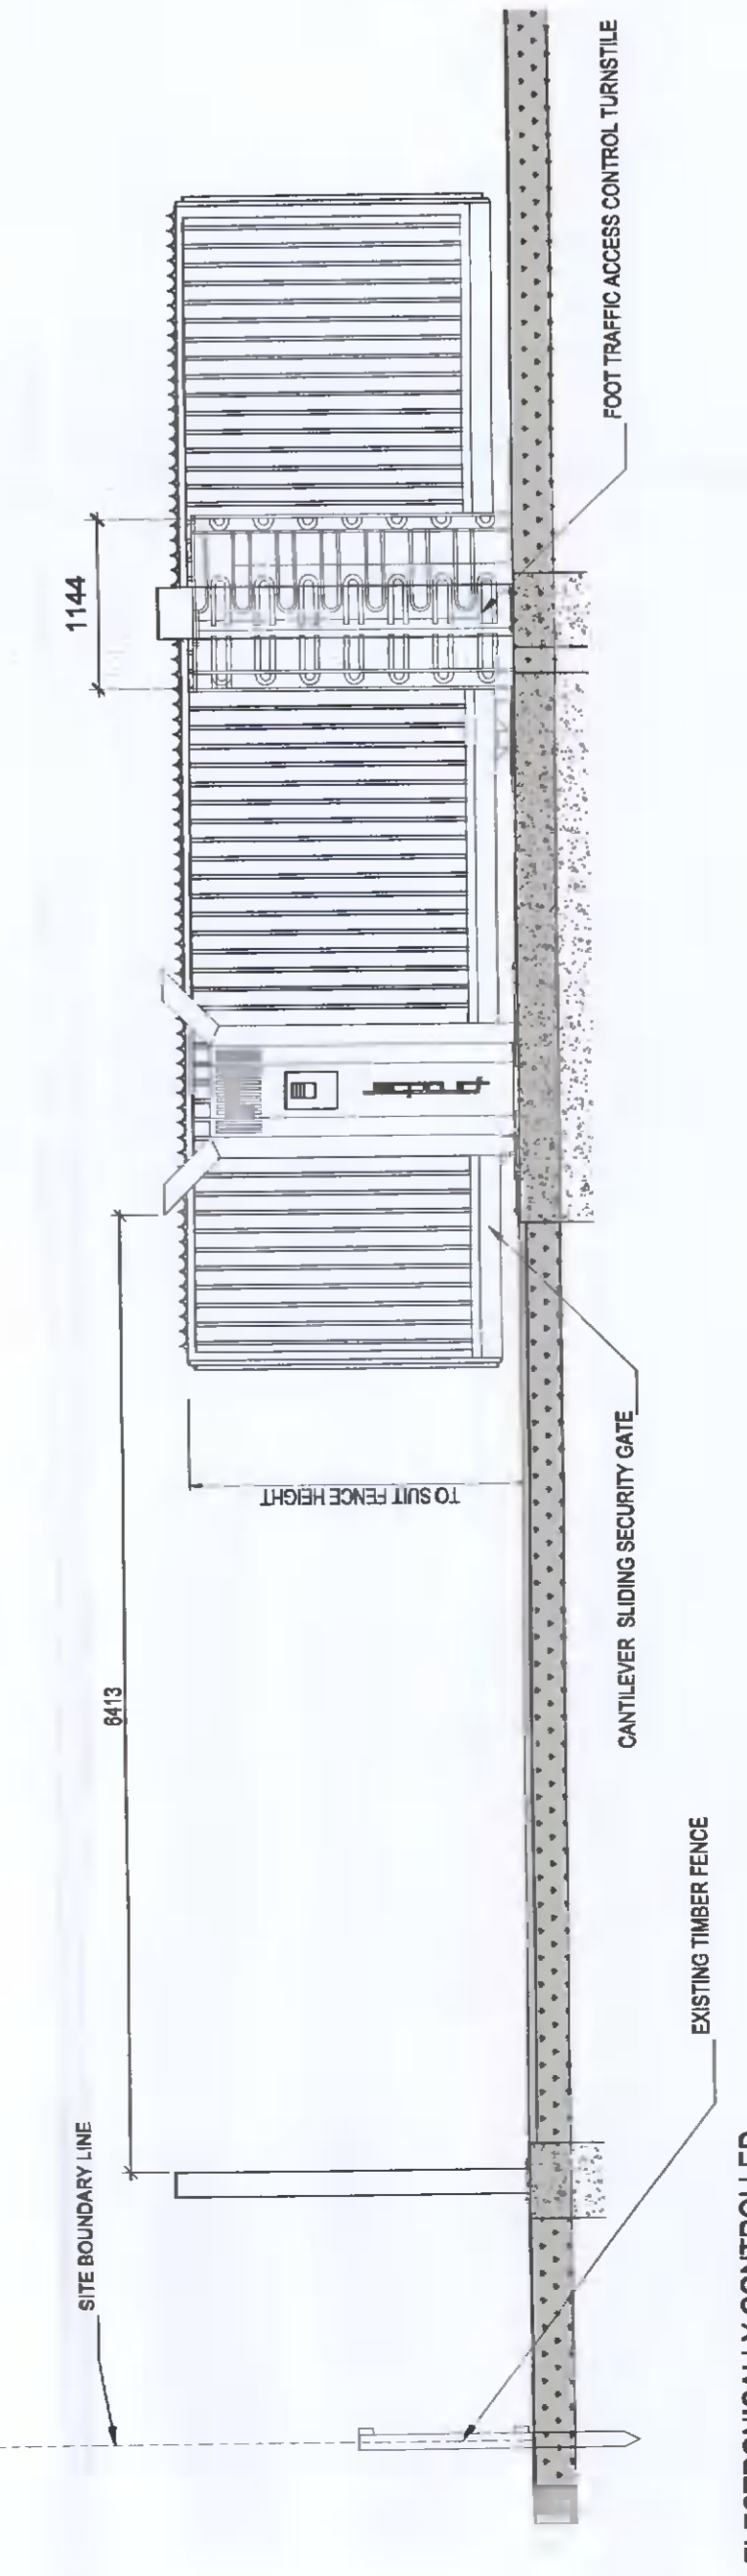

3 PERMITTED VEHICULAR ENTRANCE - ELEVATION
SCALE: 1:50

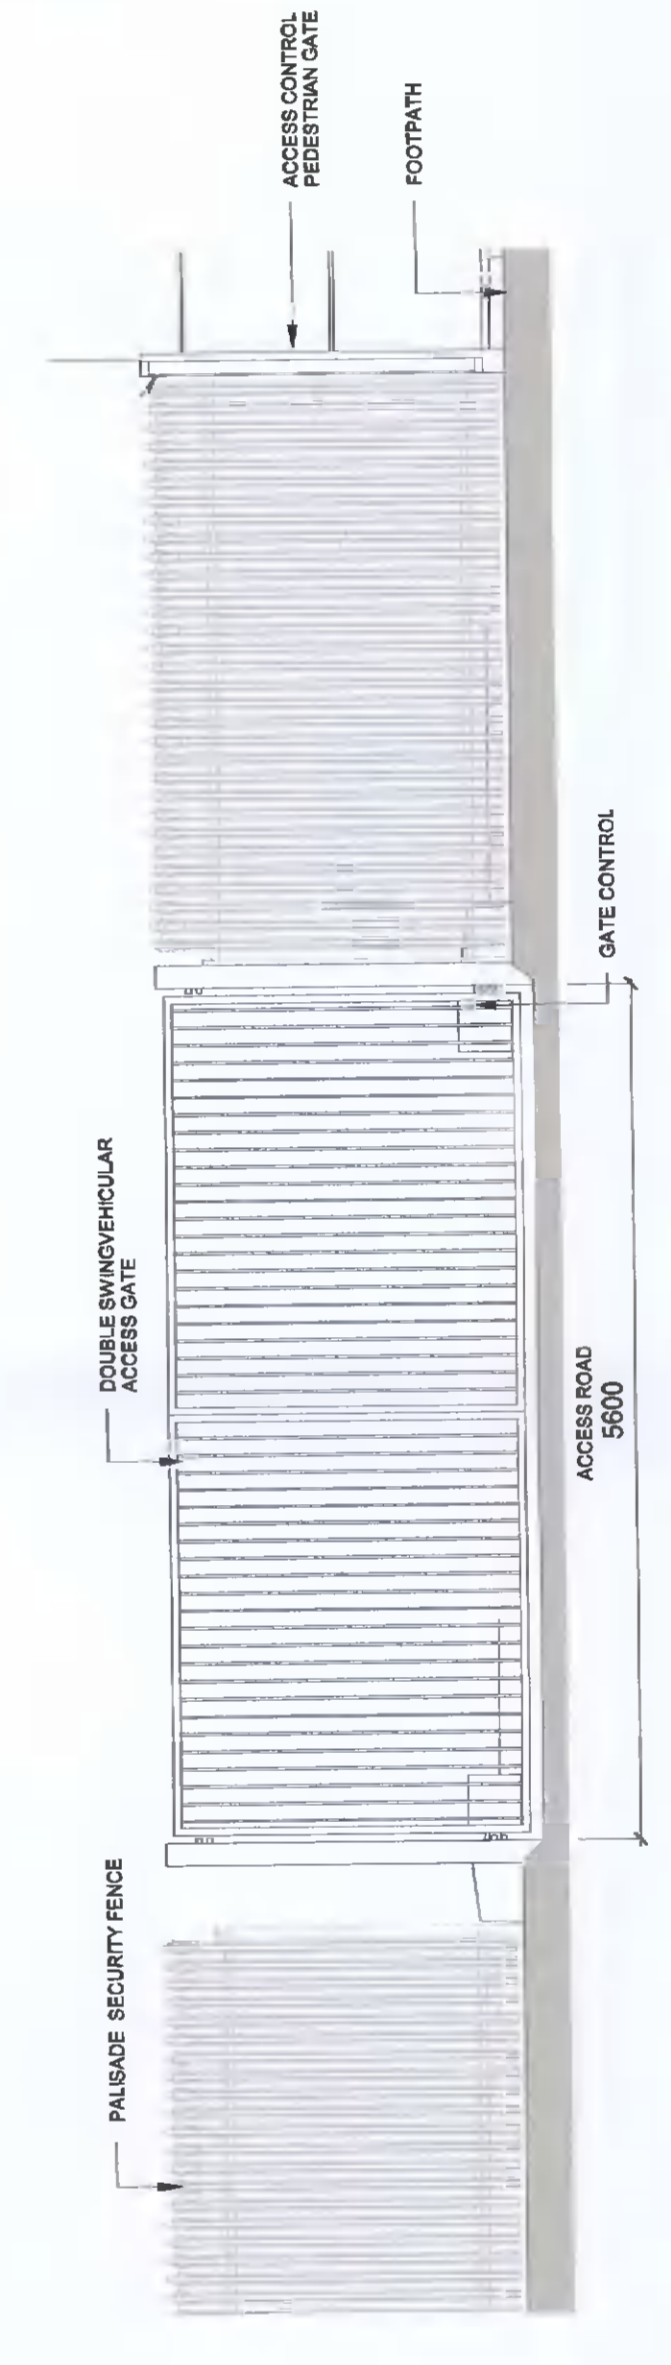

4 PROPOSED VEHICULAR ENTRANCE - ELEVATION
SCALE: 1:50

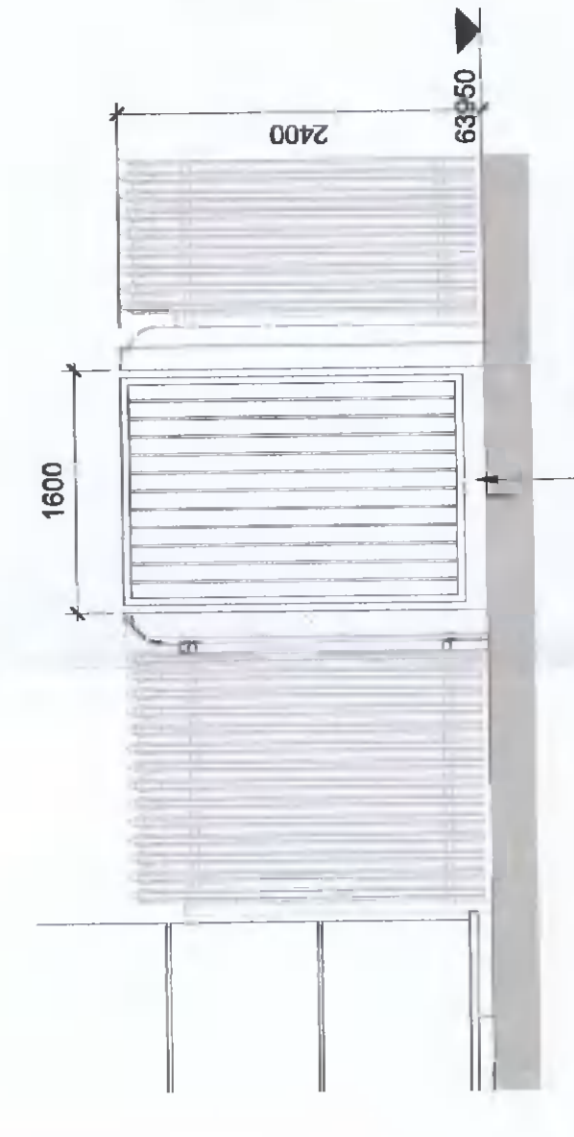

5 PROPOSED ENTRANCE GATE ELEVATION
SCALE: 1:50

REV.	DATE	DESCRIPTION	BY	CHK.
01	2023/03/23	ISSUED FOR PERMITS	ALL	BP
02	2023/03/23	ISSUED FOR PLANNING APPROVAL	ALL	BP
03	2023/03/23	ISSUED FOR PERMITS	ALL	BP
04	2023/03/23	ISSUED FOR PERMITS	ALL	BP

INFORMATION

CLIENT: INTERCON
PROJECT: INTERCON DUBA, GRANGE CASTLE, CLONDALKIN, DUBLIN
DRAWING: SITE ENTRANCE PERMITTED AND PROPOSED

PROJECT NUMBER	DATE	SCALE	STATUS
80003	23/1/22	A3	FOR PERMITS
SCALE AS SHOWN	DATE	BY	CHK.
AS SHOWN	23/1/22	BP	BP
DRAWING NUMBER	REVISION		
INCLUBA-MIL-00-ZDR-A-P-009	C2		

Henry J Lyons
 15-16 Pearse Street
 Dublin 2, D02 T600
 01 454 4000
 hlyons@henryjlyons.com