

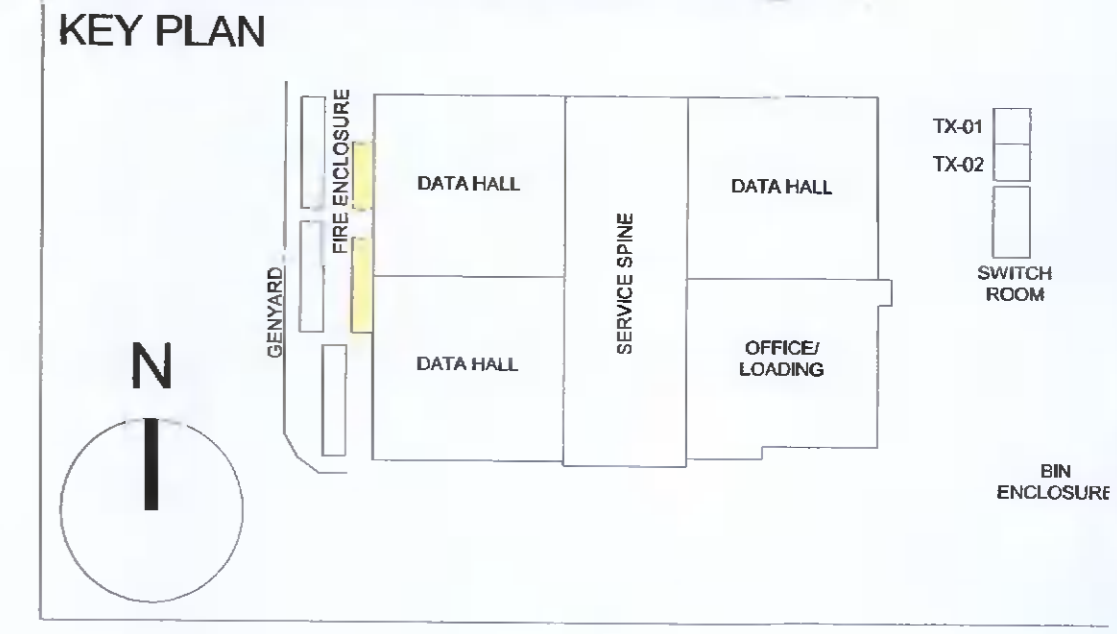
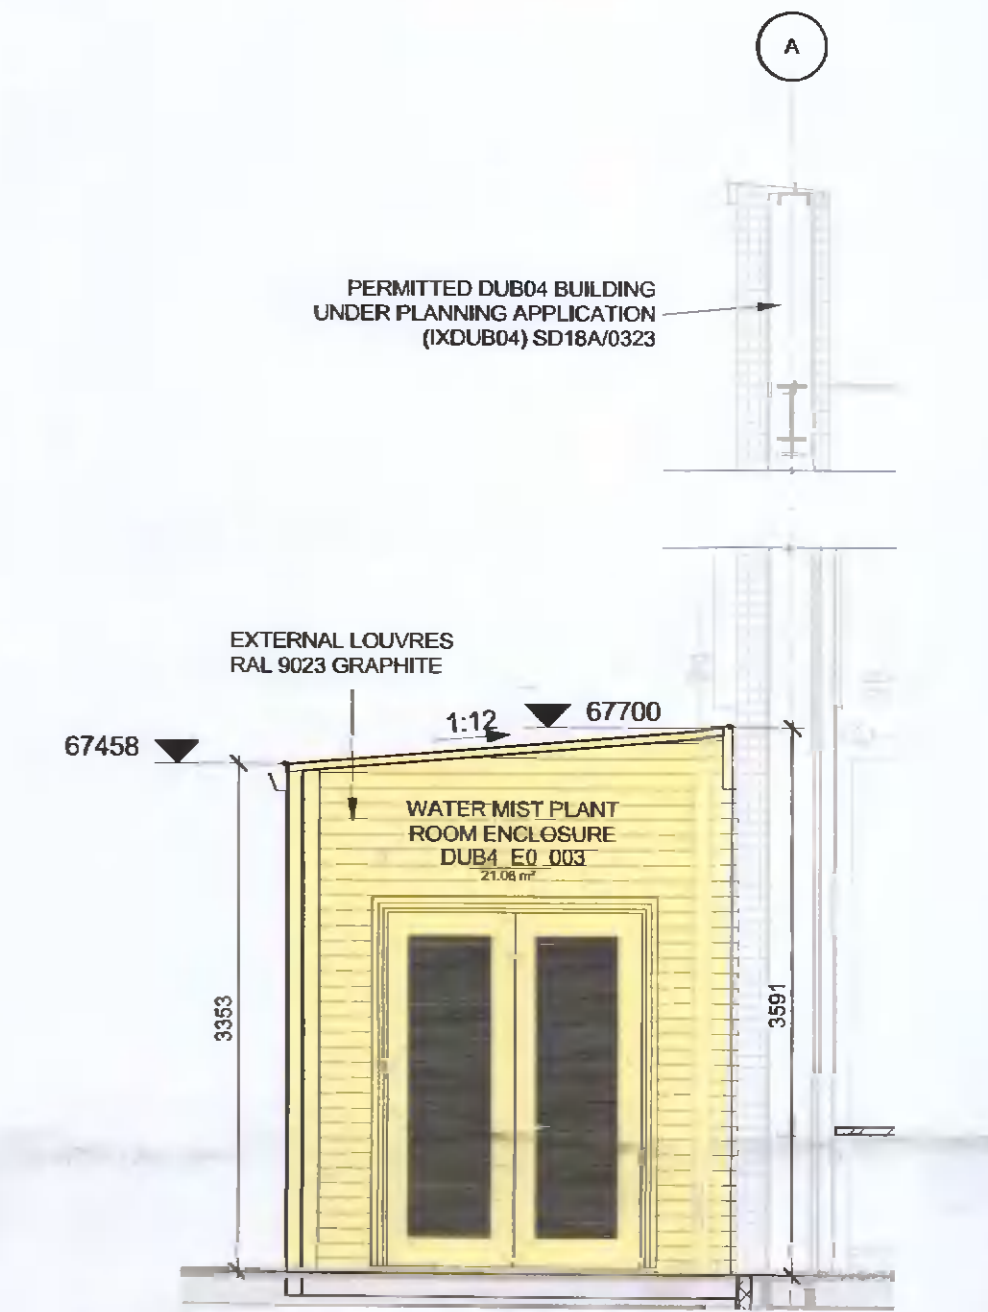
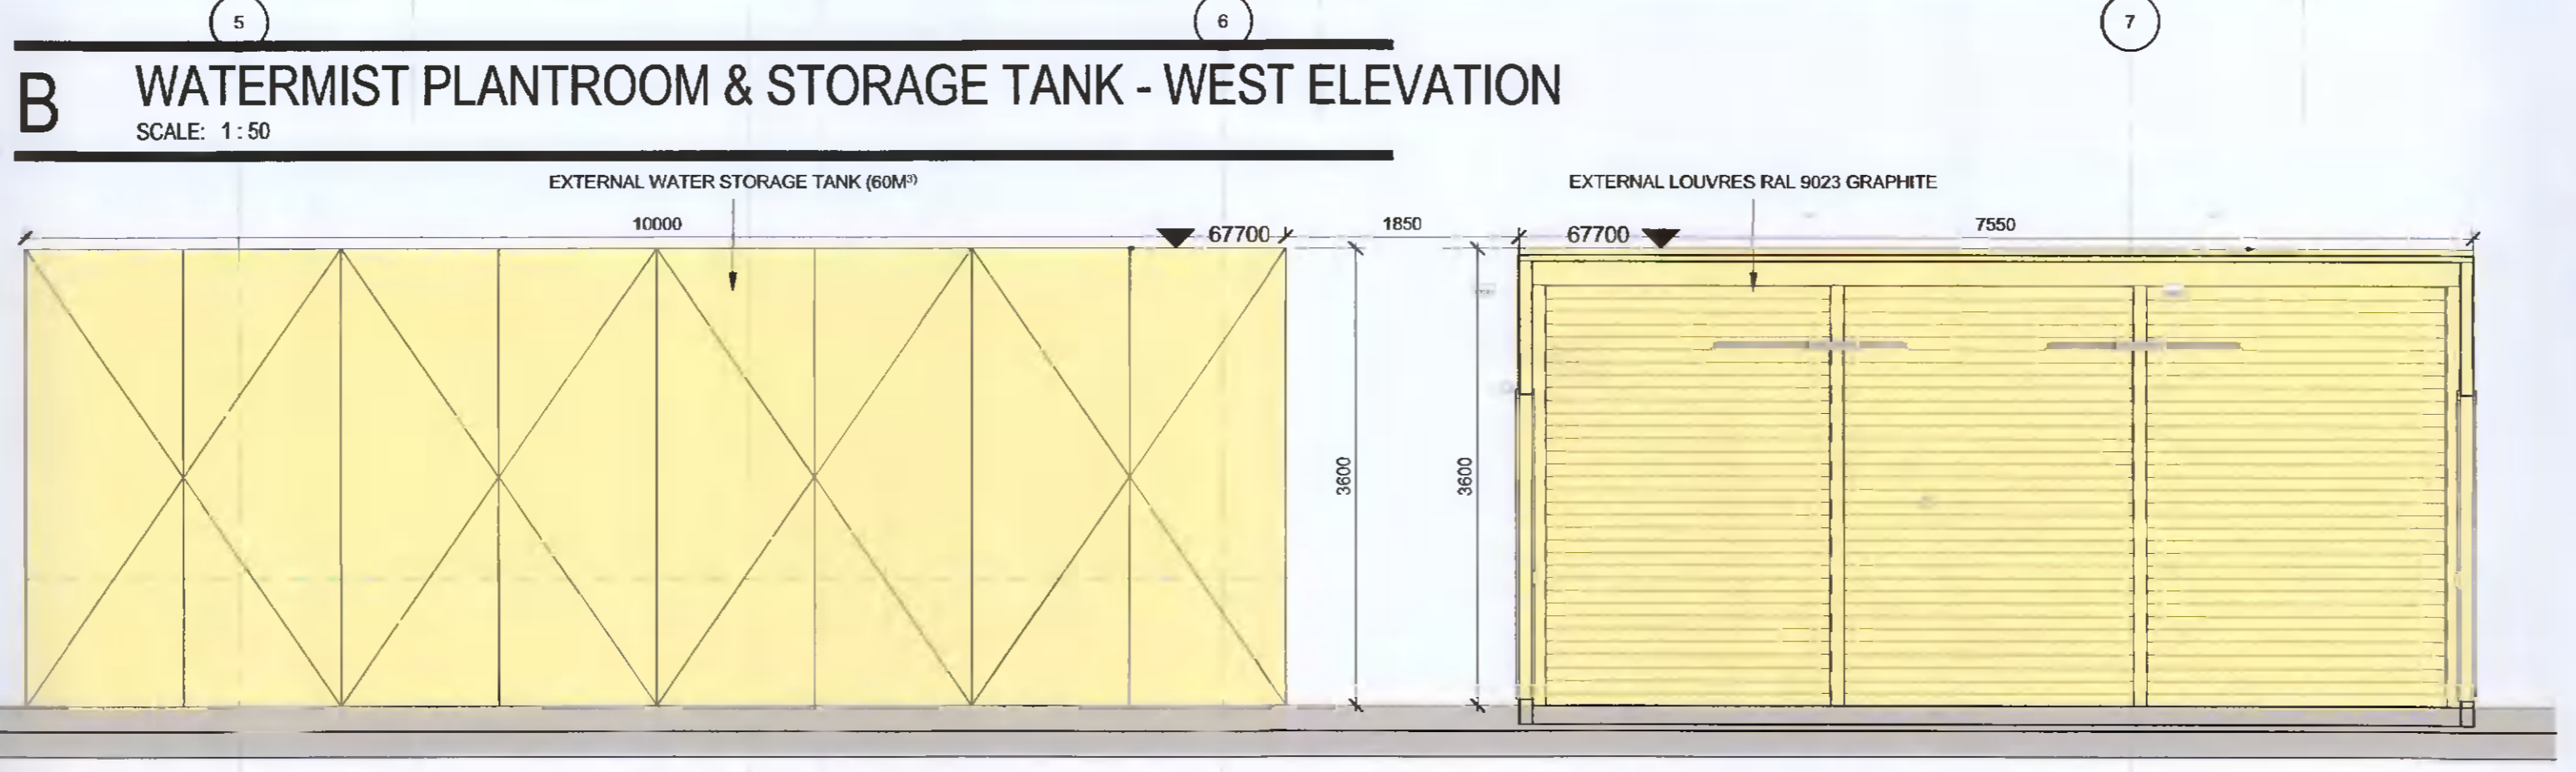
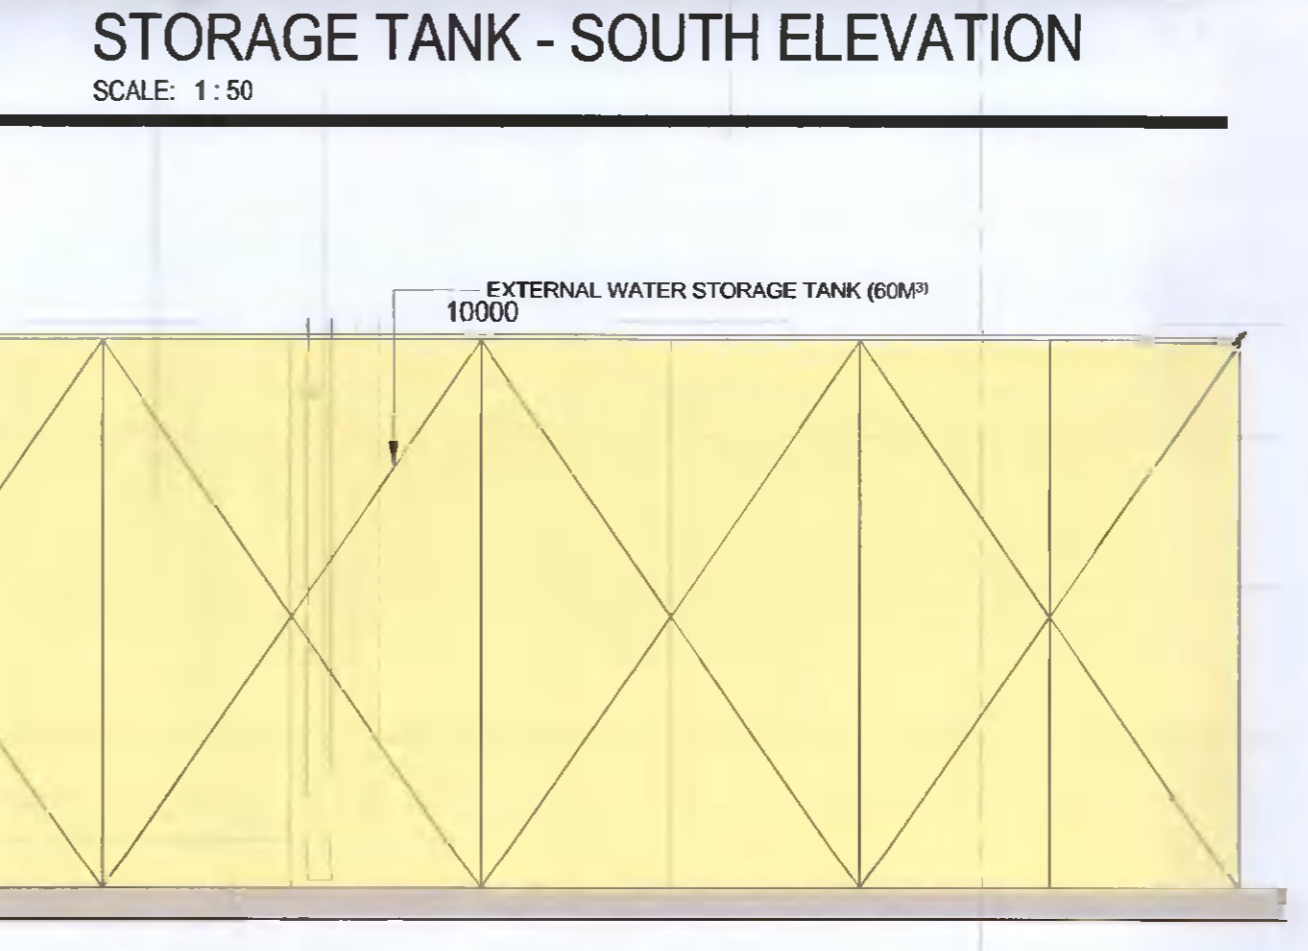
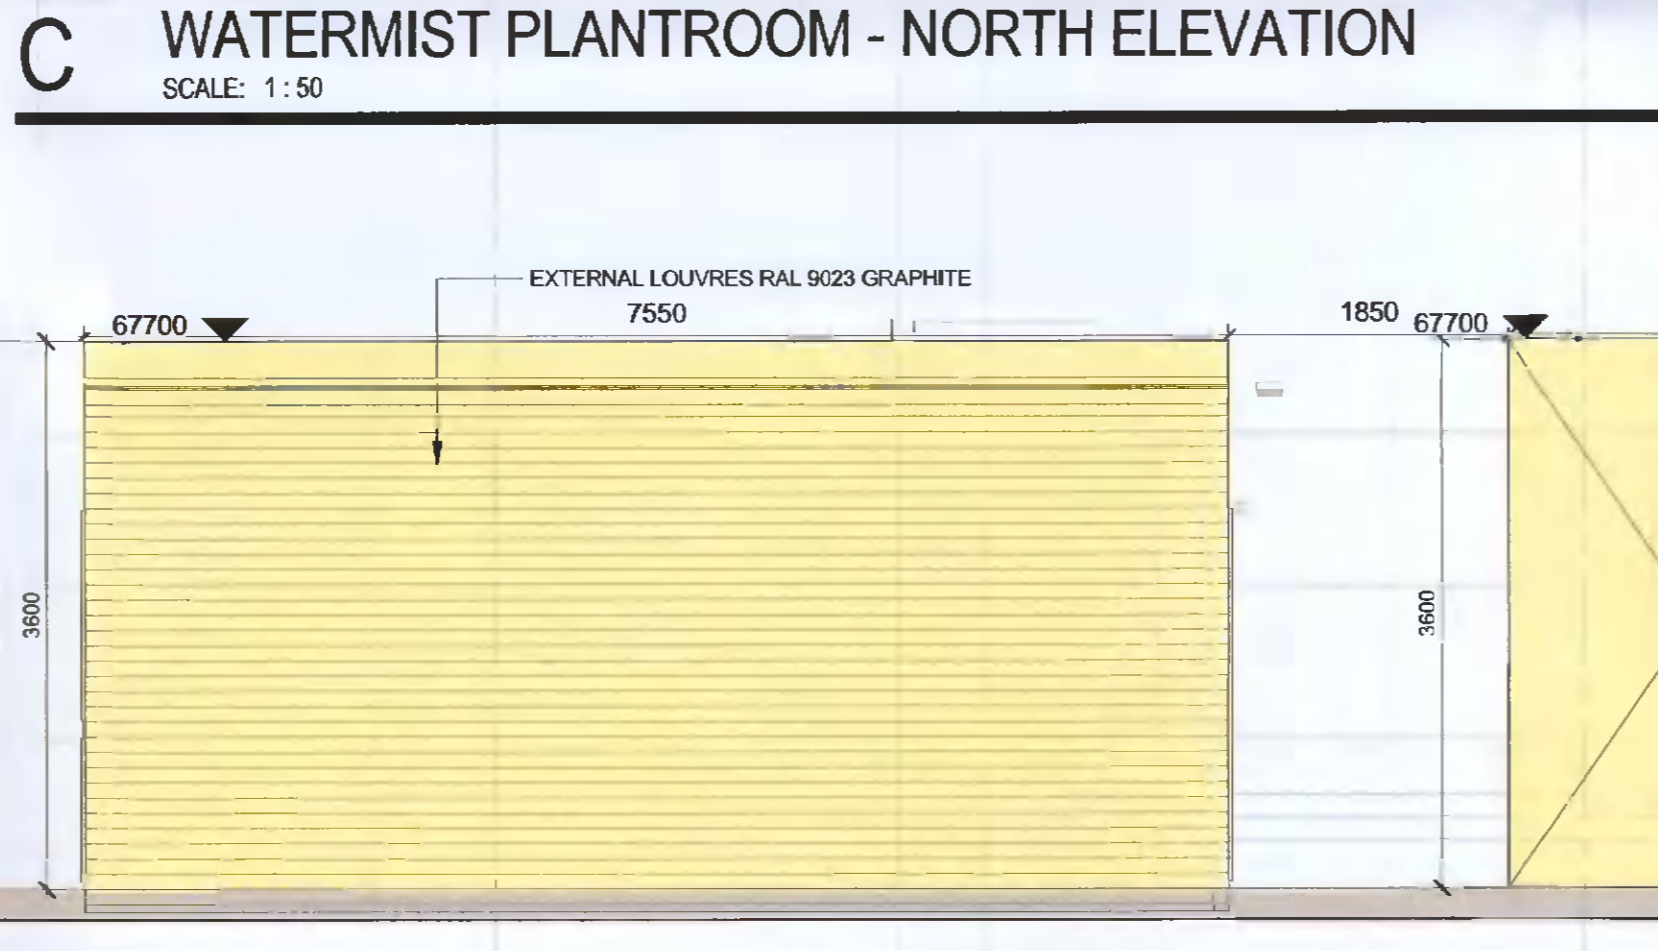
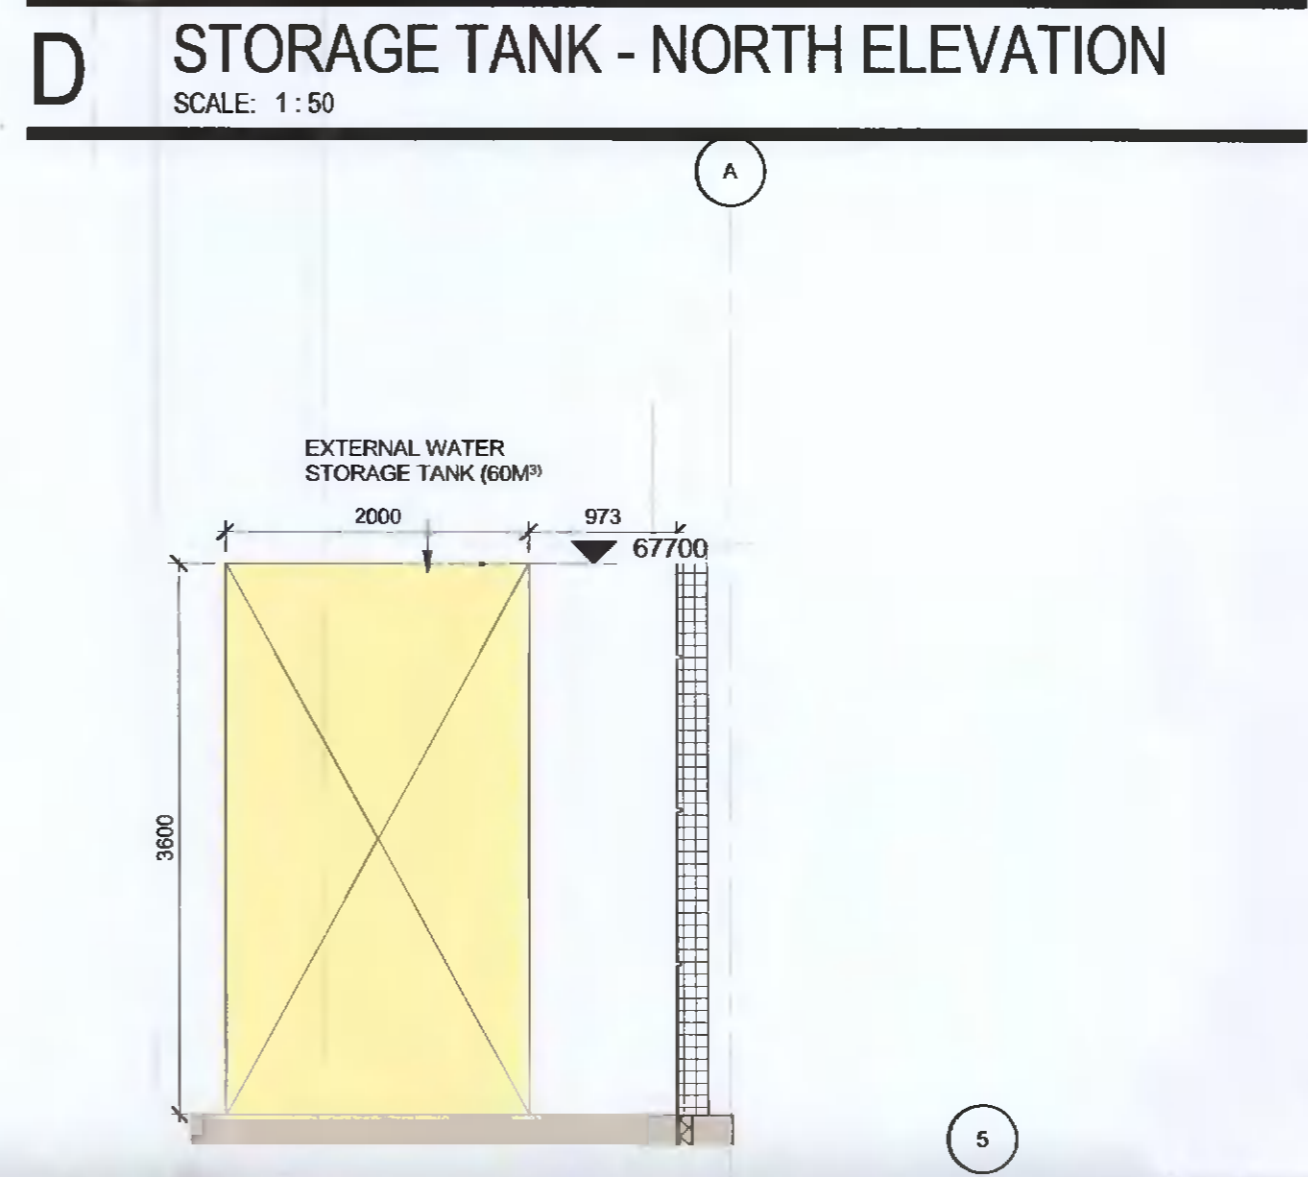
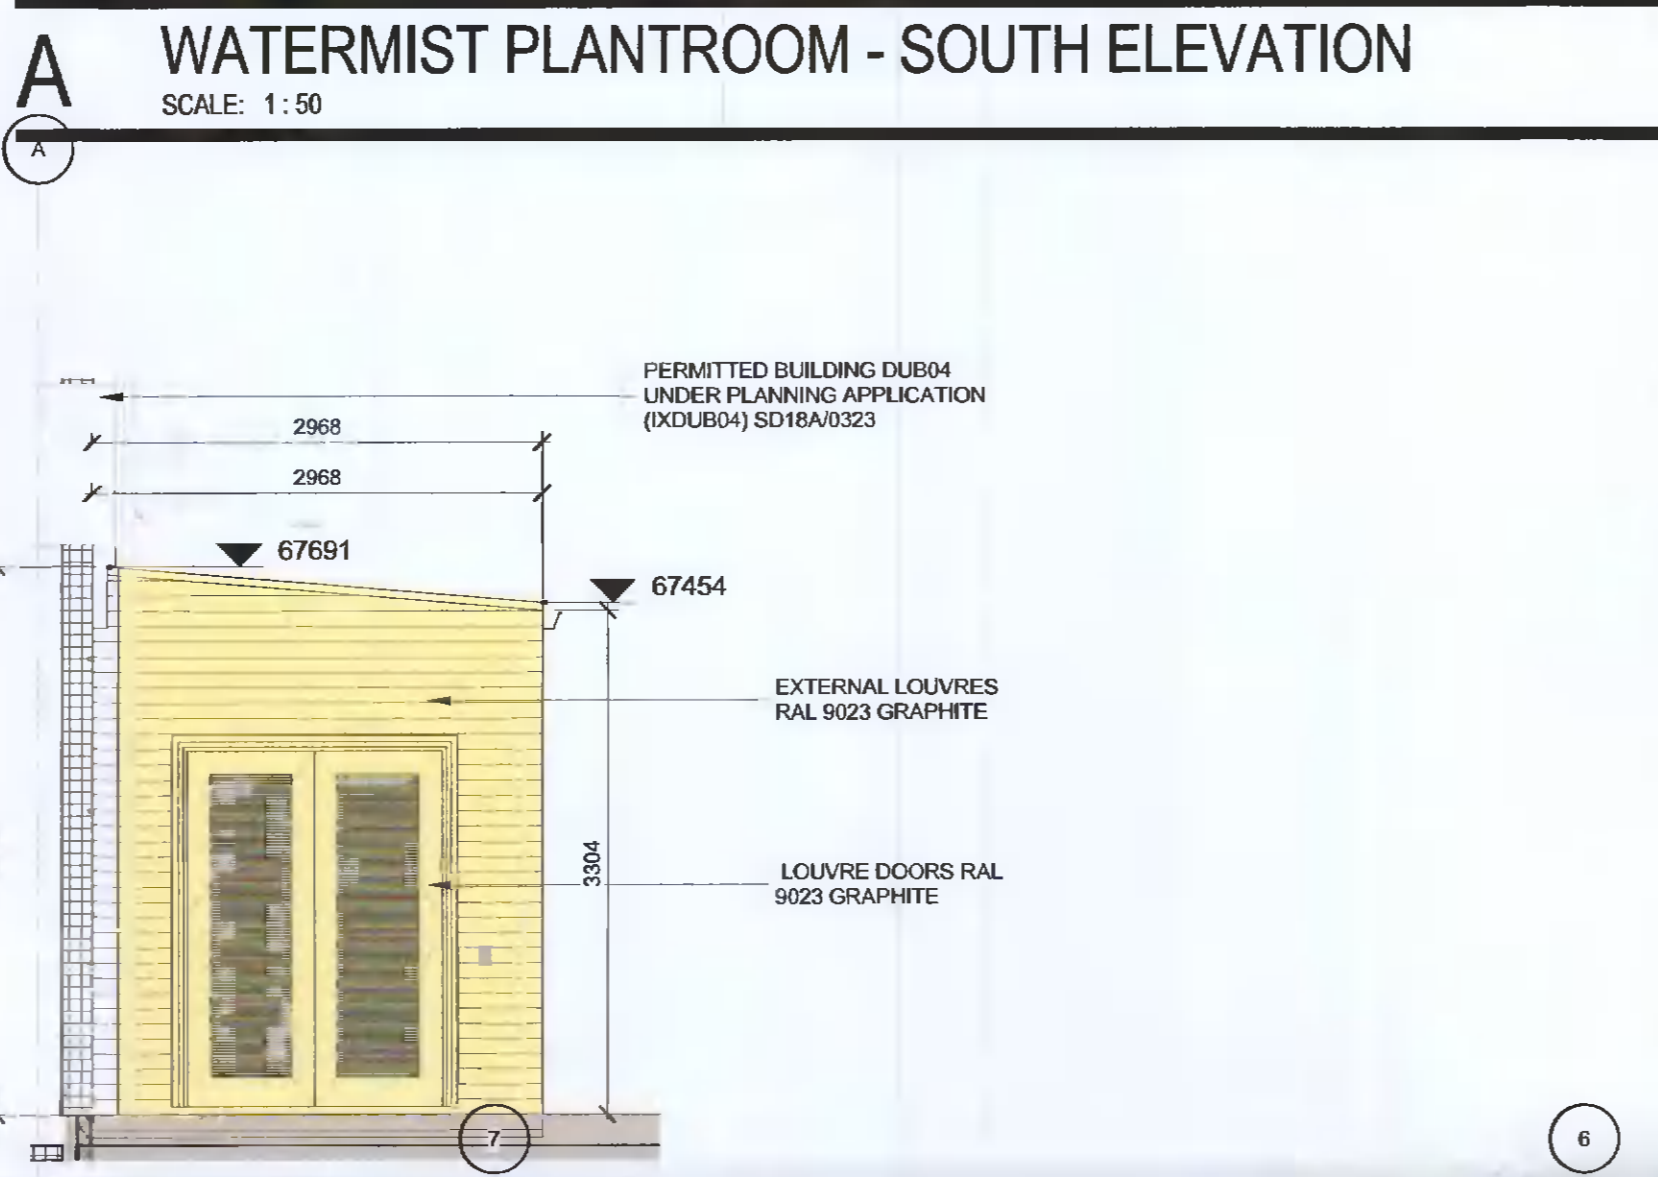
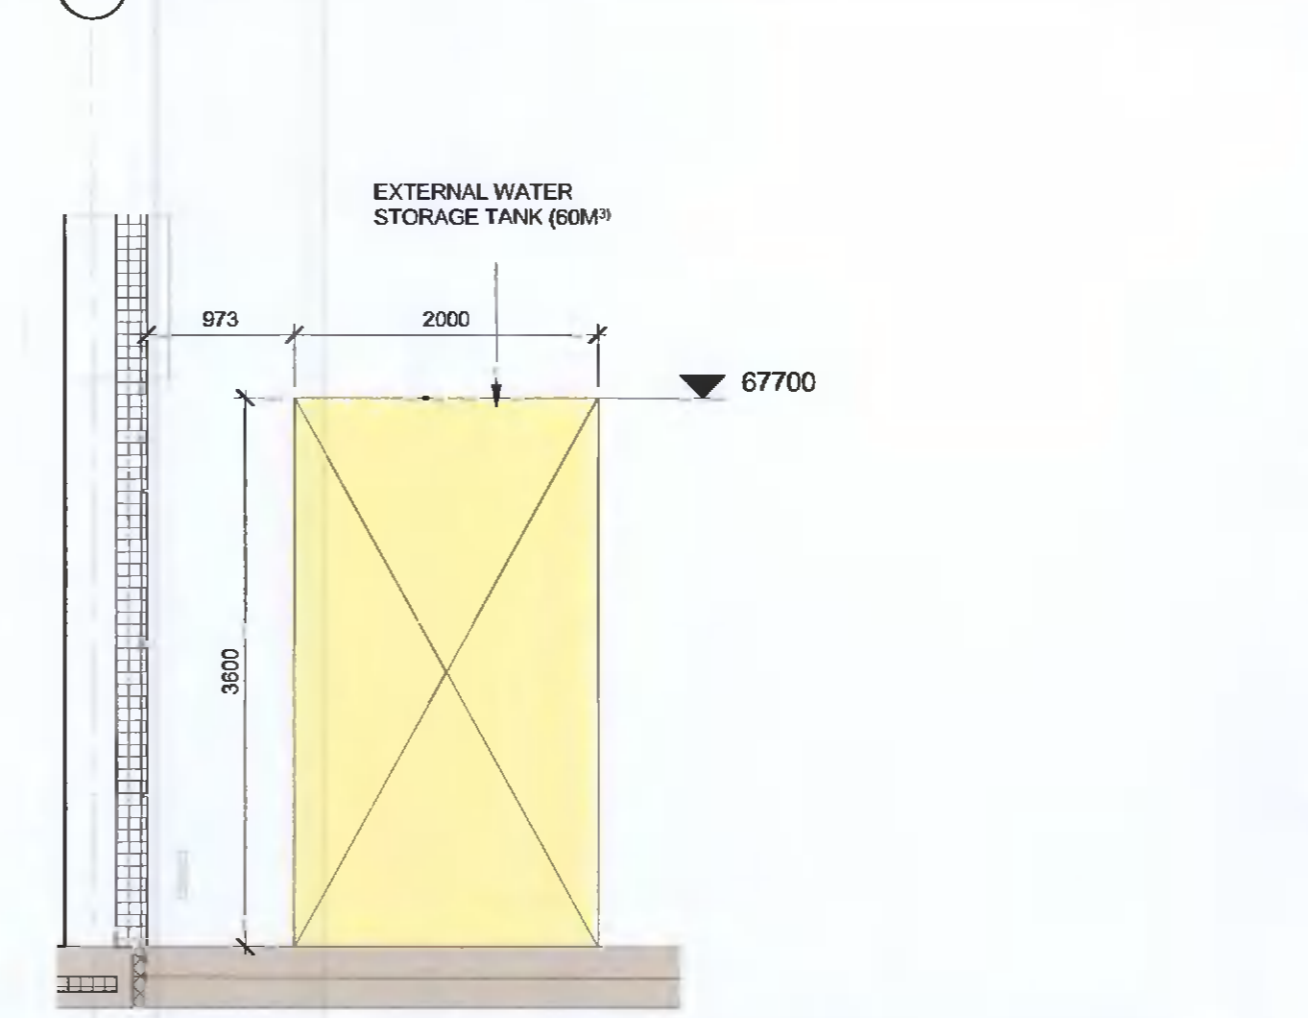


ALL DIMENSIONS TO BE CHECKED ON SITE
NO DIMENSIONS TO BE SCALED FROM THIS DRAWING
DRAWING IS TO BE READ IN CONJUNCTION WITH RELEVANT CONSULTANTS DRAWINGS

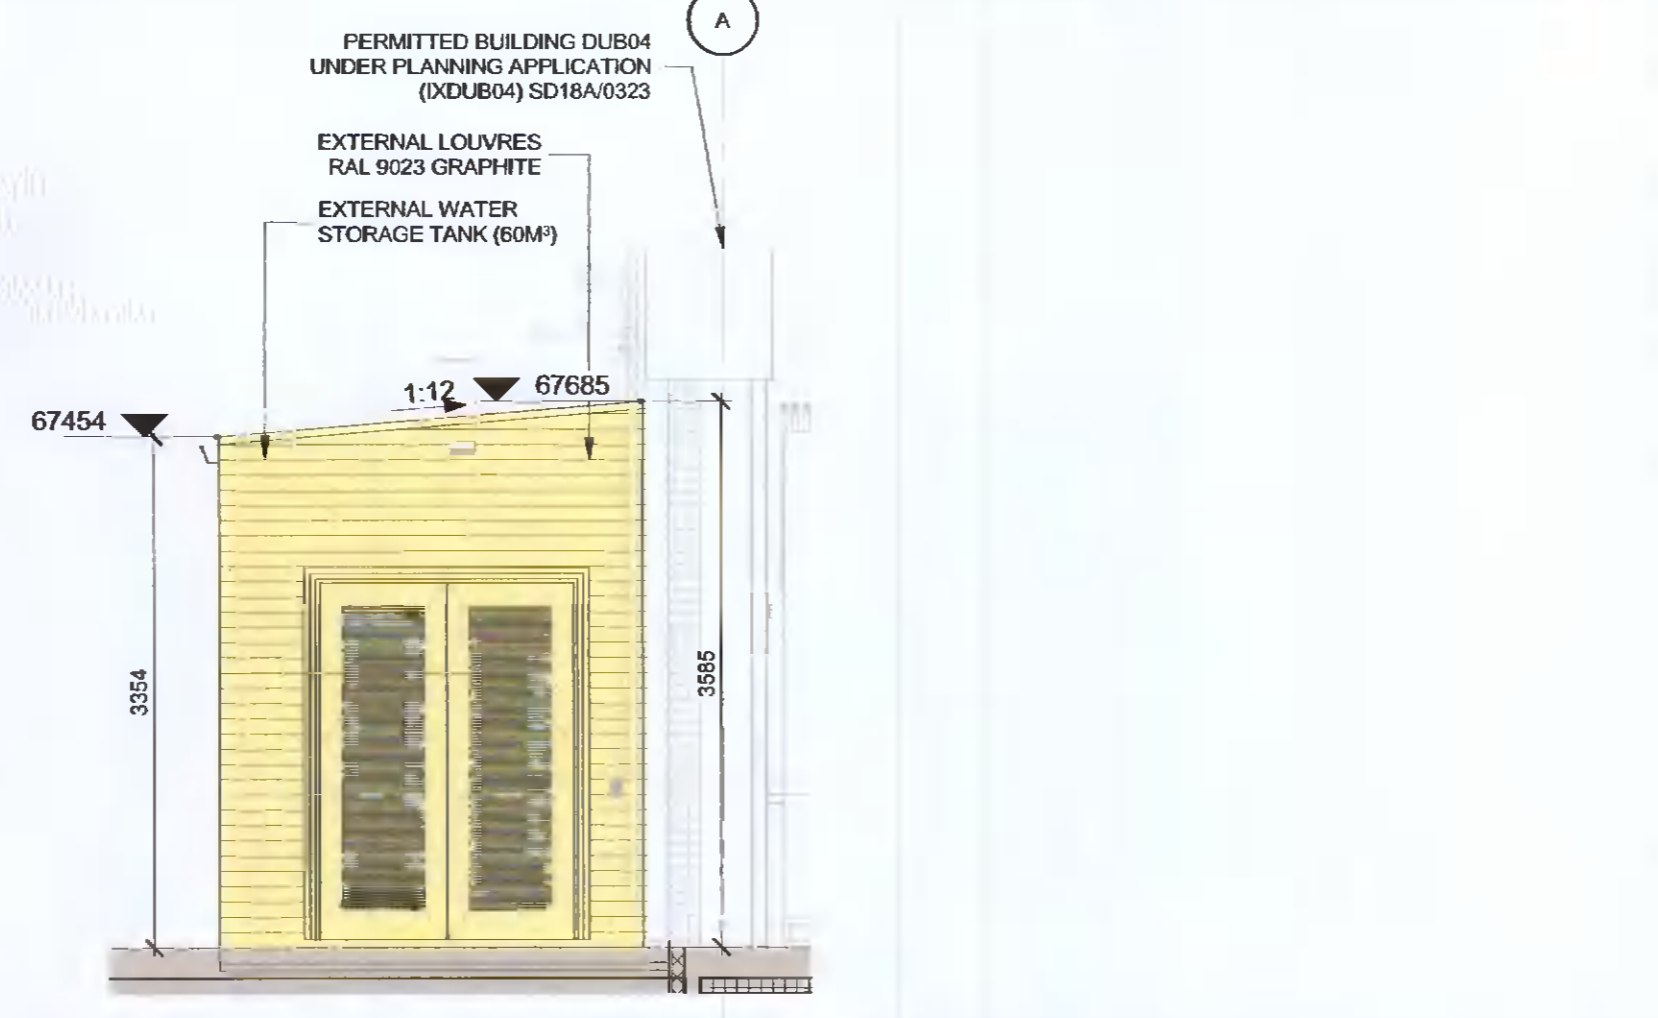

LEGEND
 PROPOSED LOCATION OF AMENDED BUILDINGS SUBJECT OF THIS APPLICATION

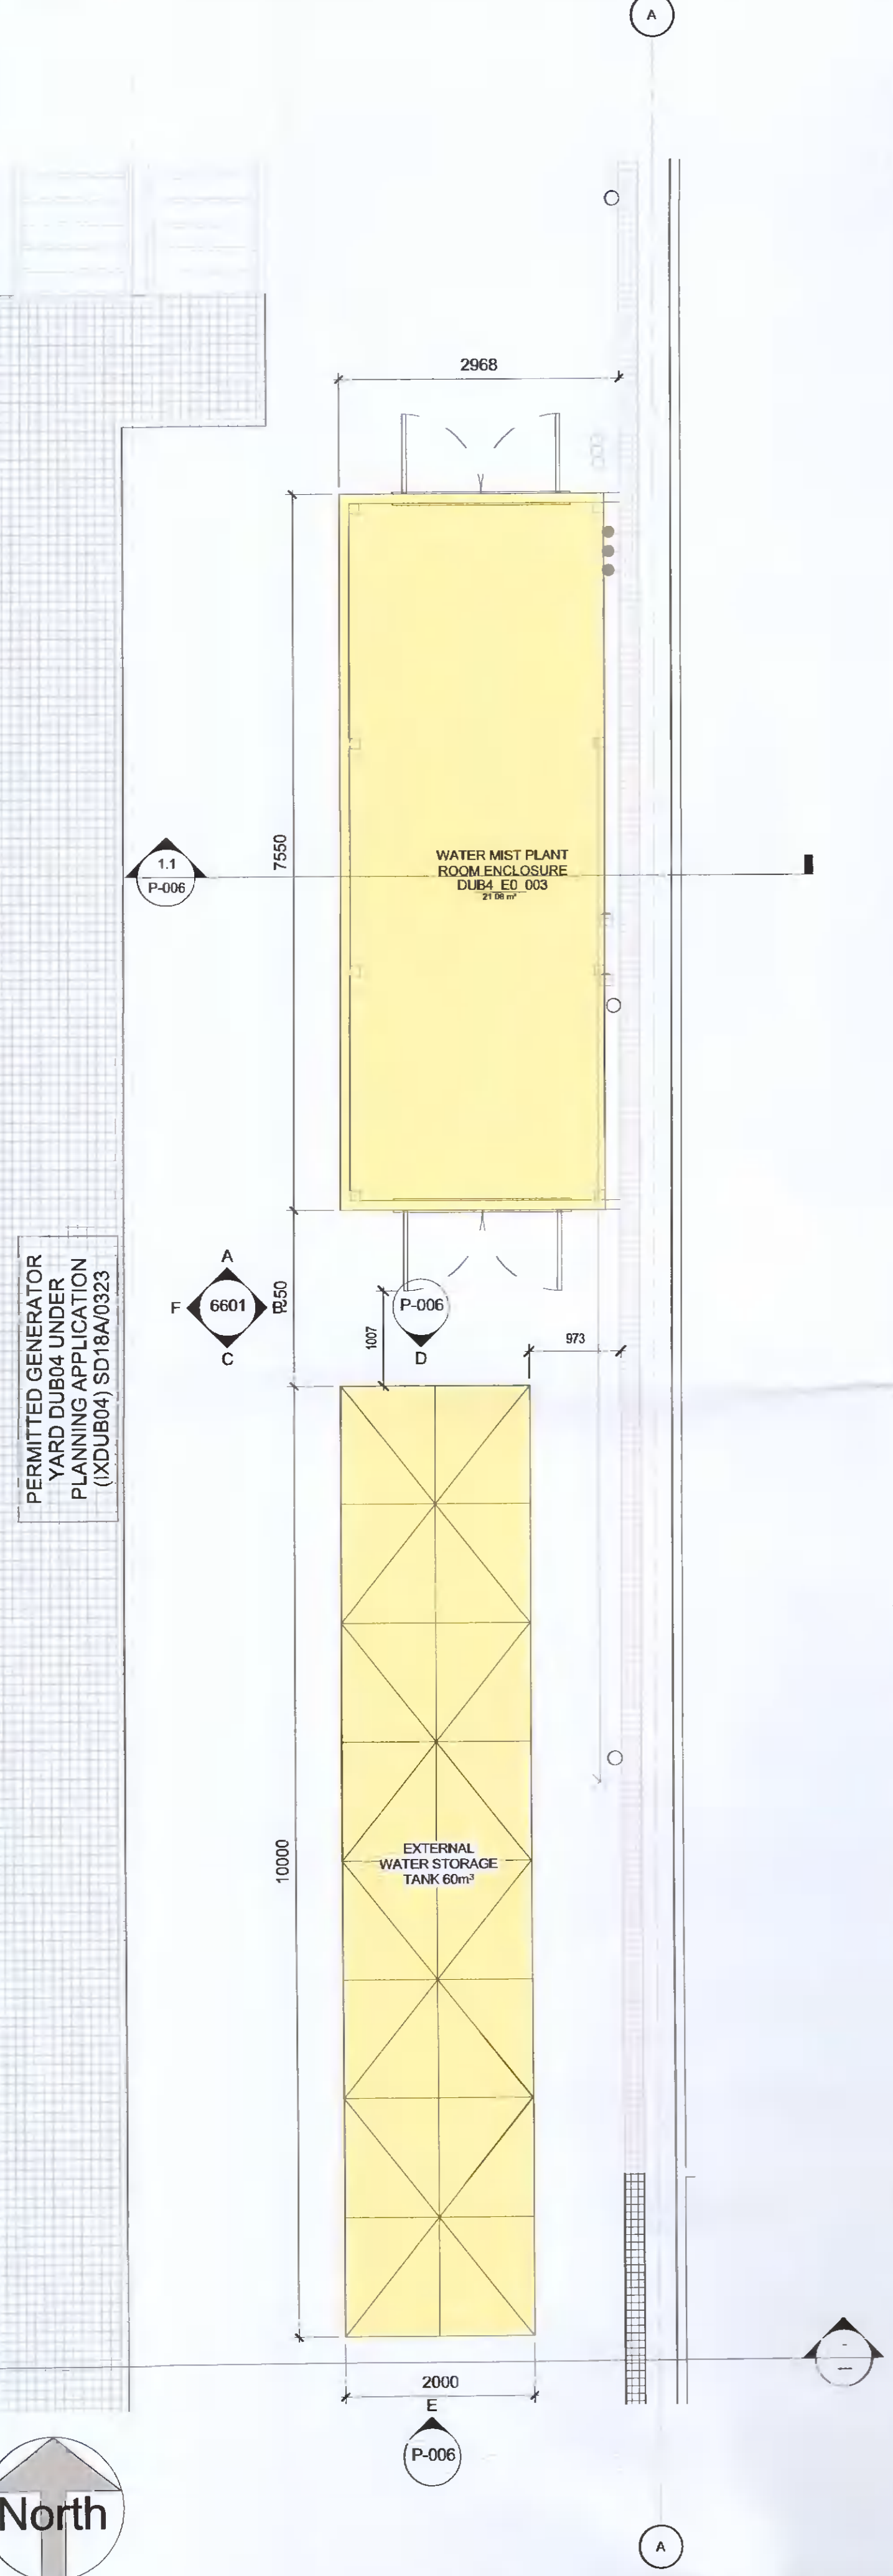

1.1 WATERMIST PLANTROOM- SECTION
SCALE: 1:50

| REV | DATE | DESCRIPTION | CHK | DRN |
|-----|------------|------------------------------|-----|-----|
| C2 | 2022 04 28 | ISSUED FOR PLANNING | ALL | SF |
| C1 | 2022 03 23 | ISSUED FOR PLANNING APPROVAL | ALL | SF |

STATUS CODE DESCRIPTION
INFORMATION

| | |
|--|--|
| CLIENT INTERXION | |
| PROJECT INTERXION DUB4, GRANGE CASTLE, CLONDALKIN, DUBLIN 22 | |
| DRAWING WATERMIST PLANTROOM & EXTERNAL STORAGE TANK | |
| PROJECT NUMBER 950693 | DATE 01/20/22 |
| SCALE@ A1: As indicated | DRAWN/CHECKED: SF/DG |
| STATUS CODE: P1 | DRAWING NUMBER INXDUB4-HJL-00-0G-DR-A-P-006 |
| | REVISION C2 |