


PROPOSED FRONT ELEVATION - CONTIGUOUS

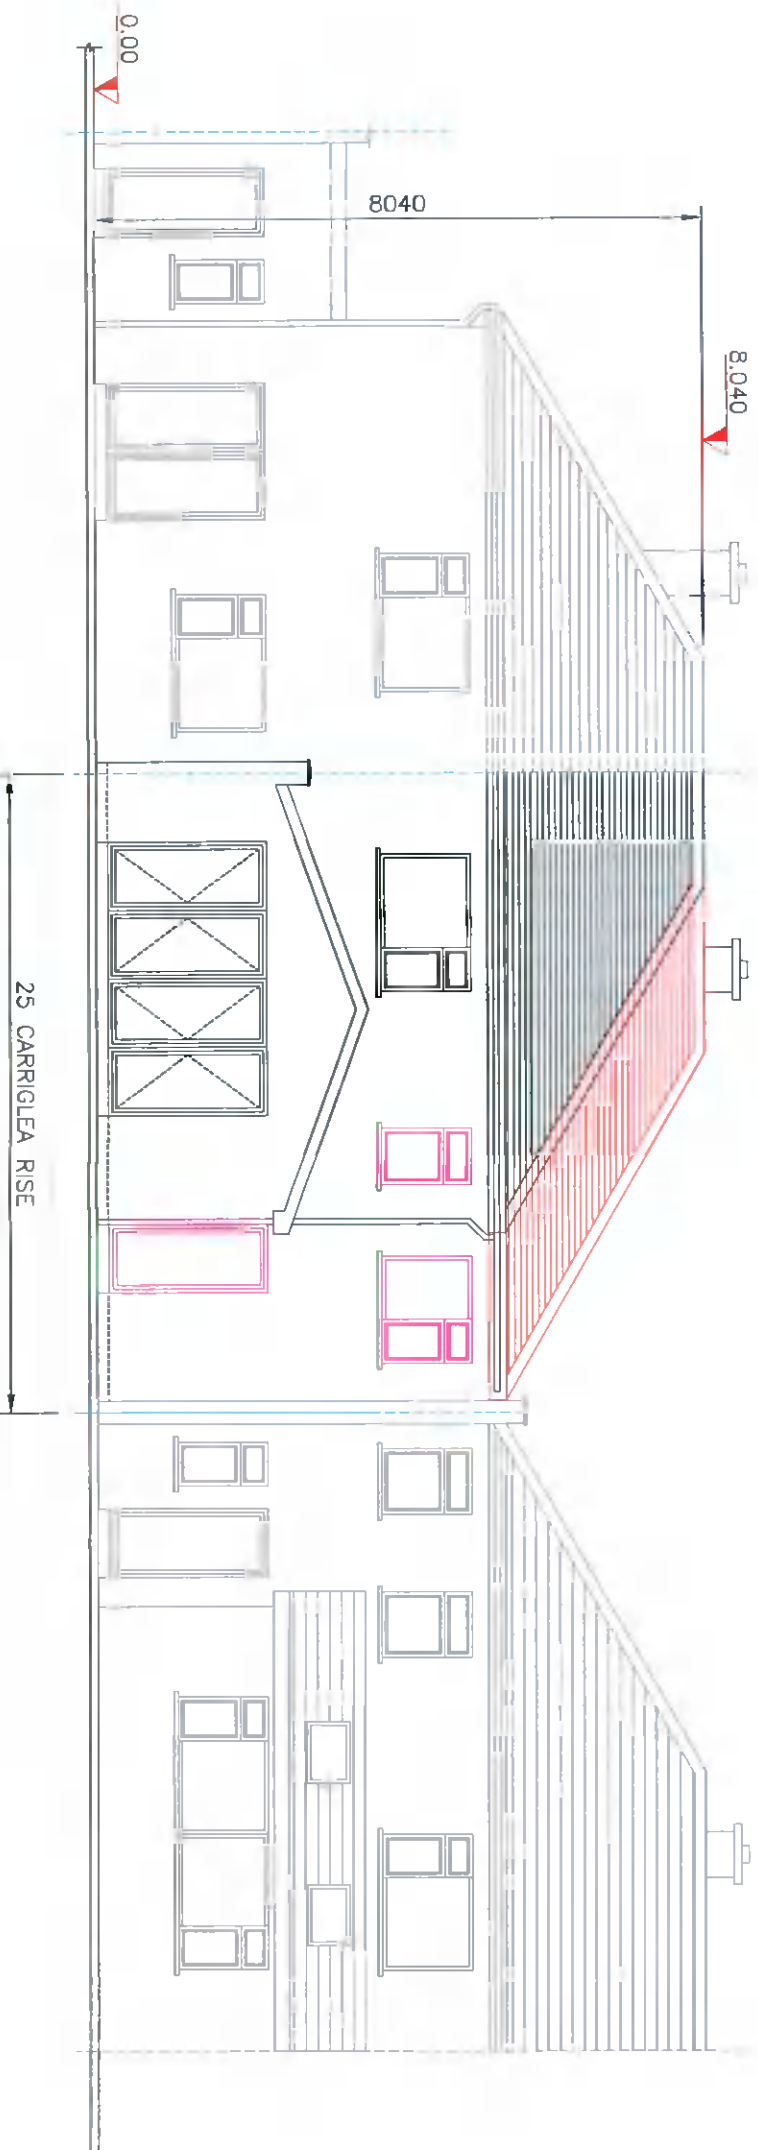

PROPOSED REAR ELEVATION - CONTIGUOUS



The information contained in this drawing is confidential and must not be divulged to any third party without the written consent of 4bes Design Services.



38 Larkfield Avenue
Lucan
Co. Dublin

No. 25 Carriglea Rise,
Firhouse, Dublin 24,
D24 AF5P

PROPOSED FRONT AND REAR
ELEVATION

DRAWN	JOHN FORBES , 38 LARKFIELD AVE. , LUCAN, CO. DUBLIN
DATE	May 2022
SCALE	1:100 @ A3

Brian Moran

CR - 13