


South Elevation-Contiguous

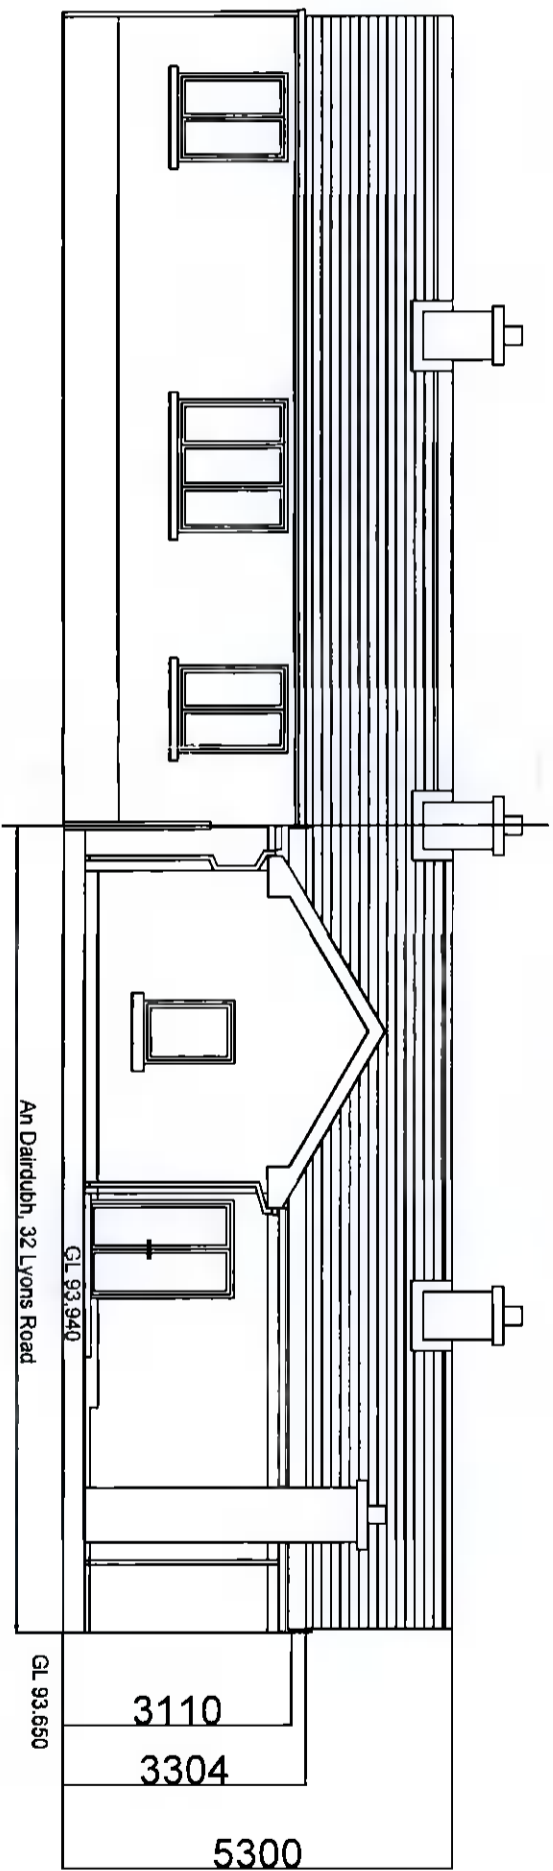

North Elevation-Contiguous

An Dairdubh,
32 Lyons Road,
Newcastle, Co. Dublin

Existing Contiguous Elevations

Drawn	A. Kelly
Date	May 2022
Scale	1:100@A3