

BUTTERFIELD AVENUE


EXISTING VEHICULAR ACCESS GATES

EXISTING PEDESTRIAN ACCESS

15020
EXTENT OF THE SITE

FOOTPATH


POSITION OF THE SITE NOTICE
SITE BOUNDARY OUTLINE IN RED

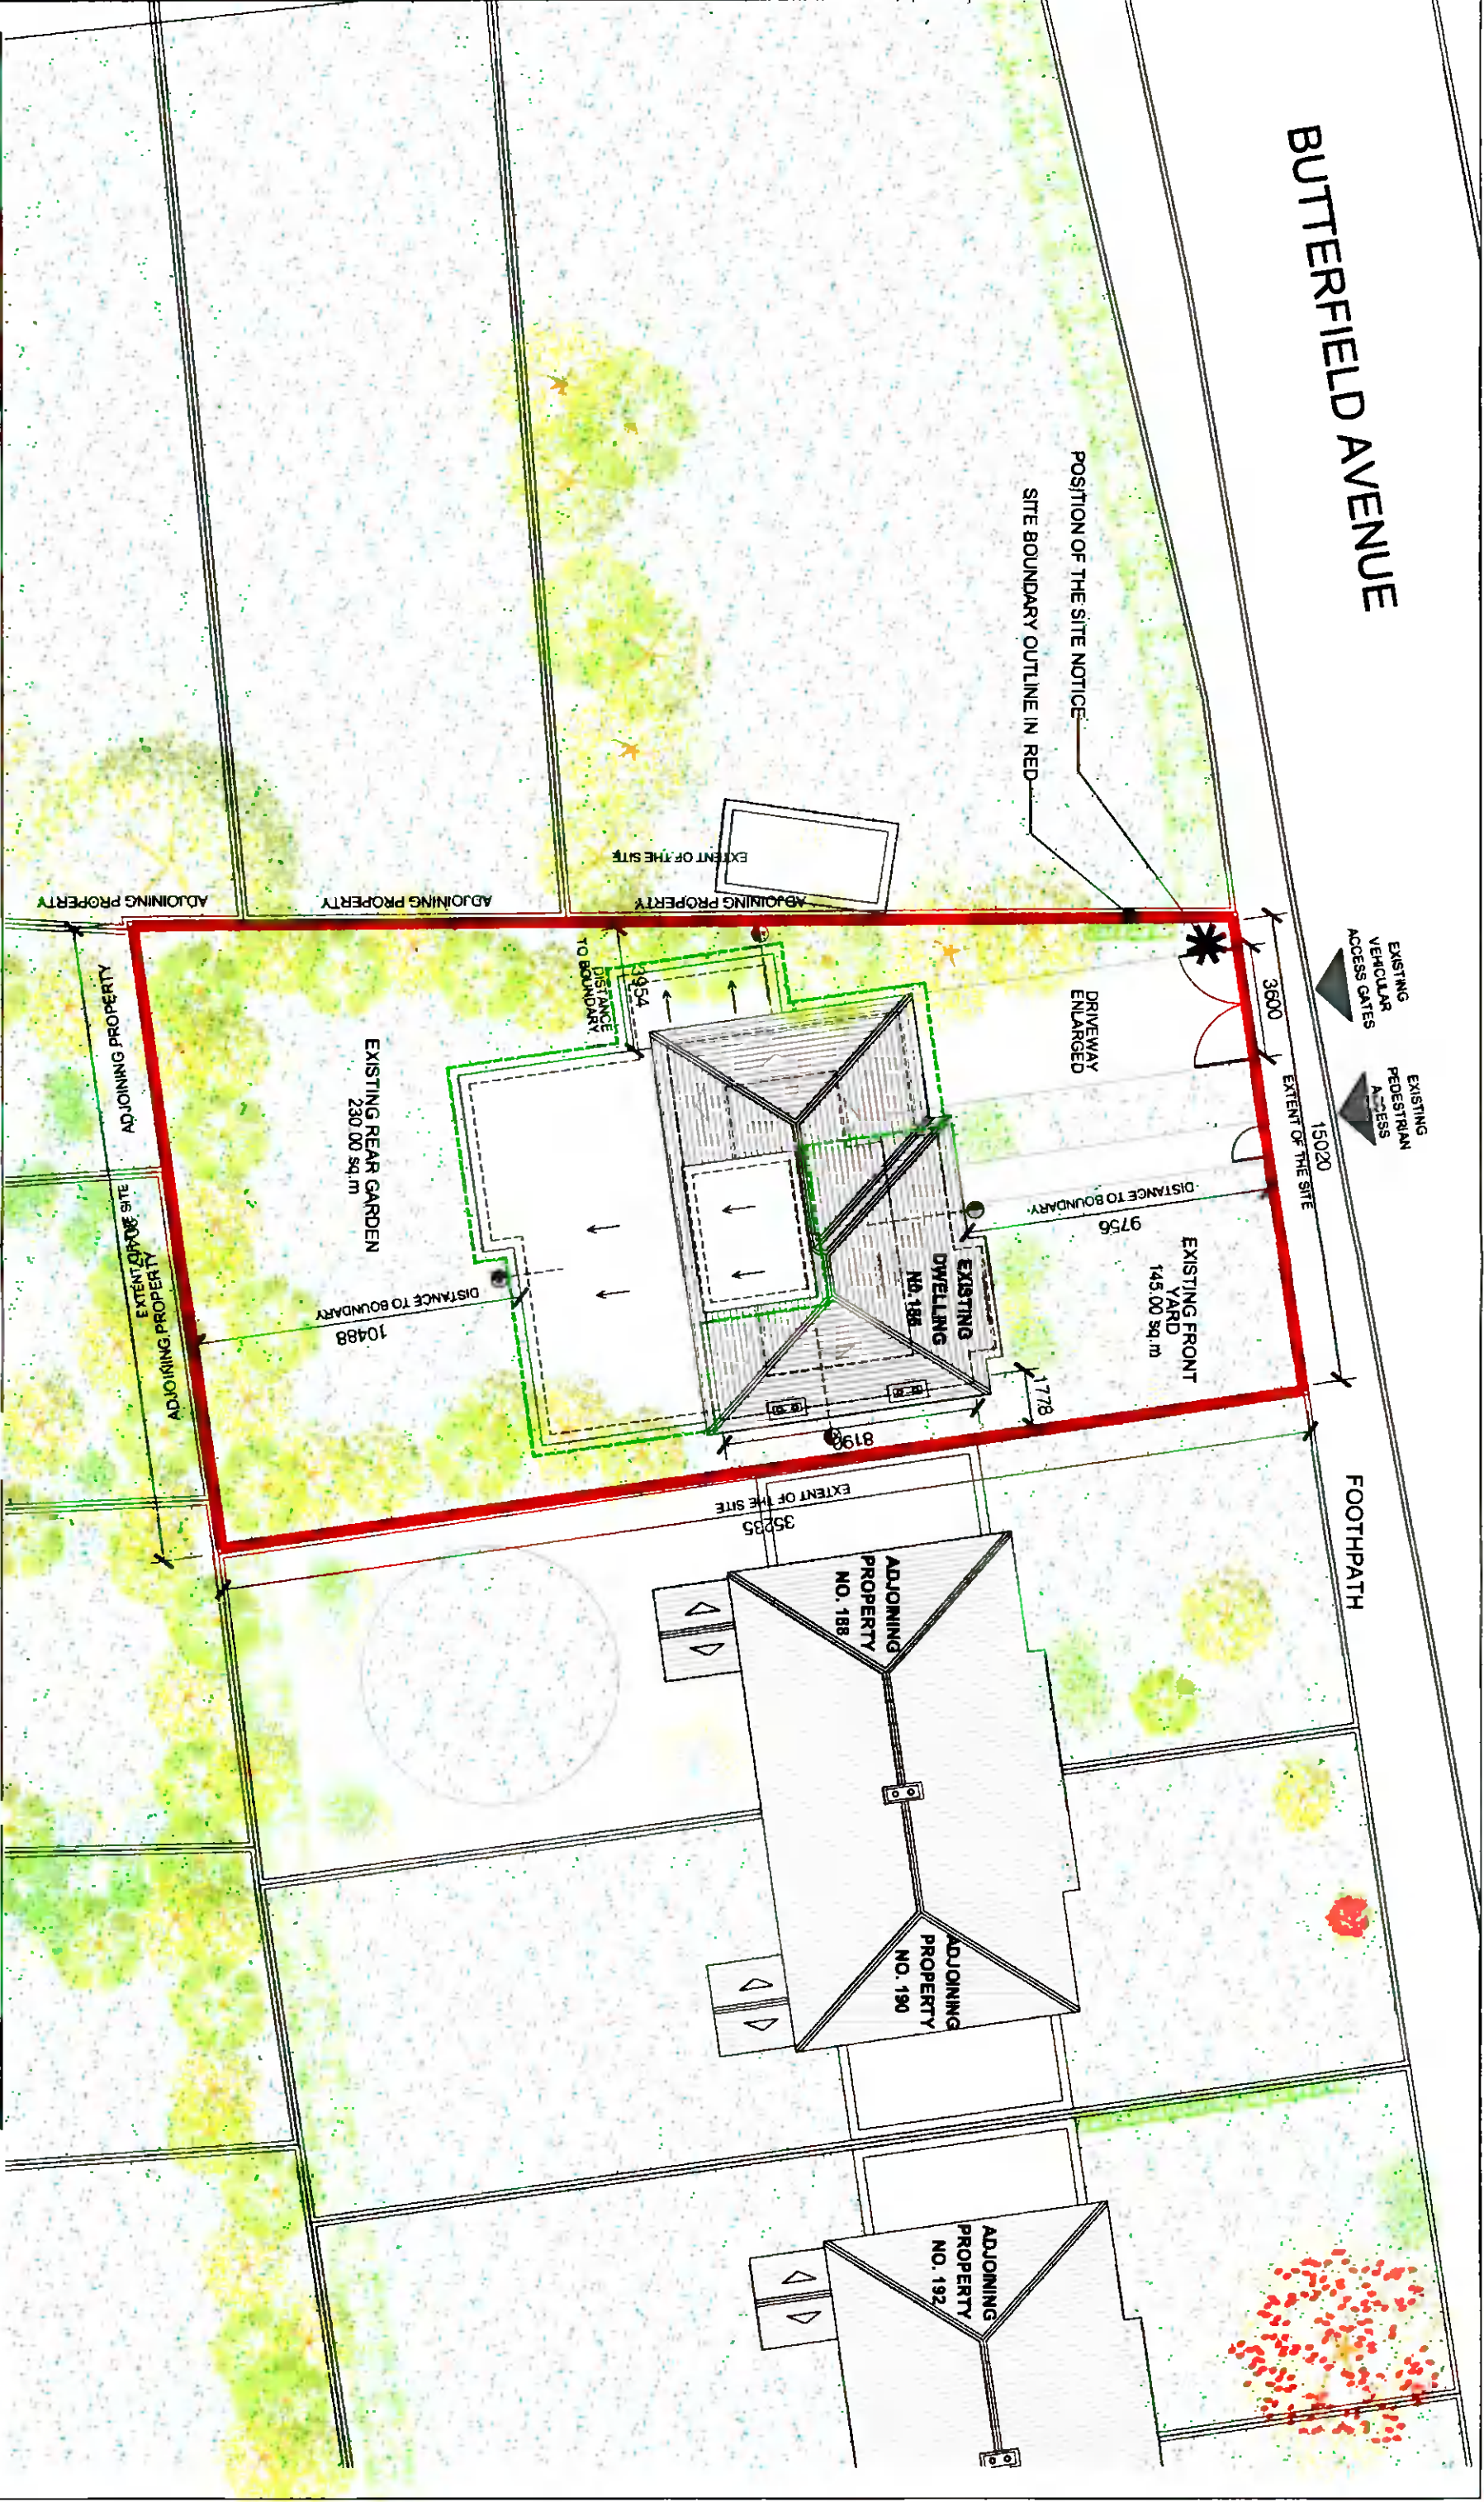

NOTES / LEGEND

- BOUNDARY LINE
- PROPOSED EXTENSION

PROPOSED SITE LAYOUT PLAN SCALE 1:100

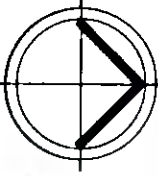

N

Revision	Date	Description	By

PLANNING APPLICATION

Client: CATHERINE HEERAN
 Project: 188 BUTTERFIELD AVENUE
 Title: PROPOSED SITE LAYOUT/BLOCK PLAN
 Date: 22.05.18
 Scale: 1:200
 Drawing No: A3
 Date: 02.22.2018
 Scale: A3
 Date: 02.2020

CEARDEAN

a r c h i t e c t s

Client: CATHERINE HEERAN
 Project: 188 BUTTERFIELD AVENUE
 Title: PROPOSED SITE LAYOUT/BLOCK PLAN
 Date: 22.05.18
 Scale: 1:200
 Drawing No: A3
 Date: 02.22.2018
 Scale: A3
 Date: 02.2020