


**PROPOSED SECTION AA**  
SCALE 1:100

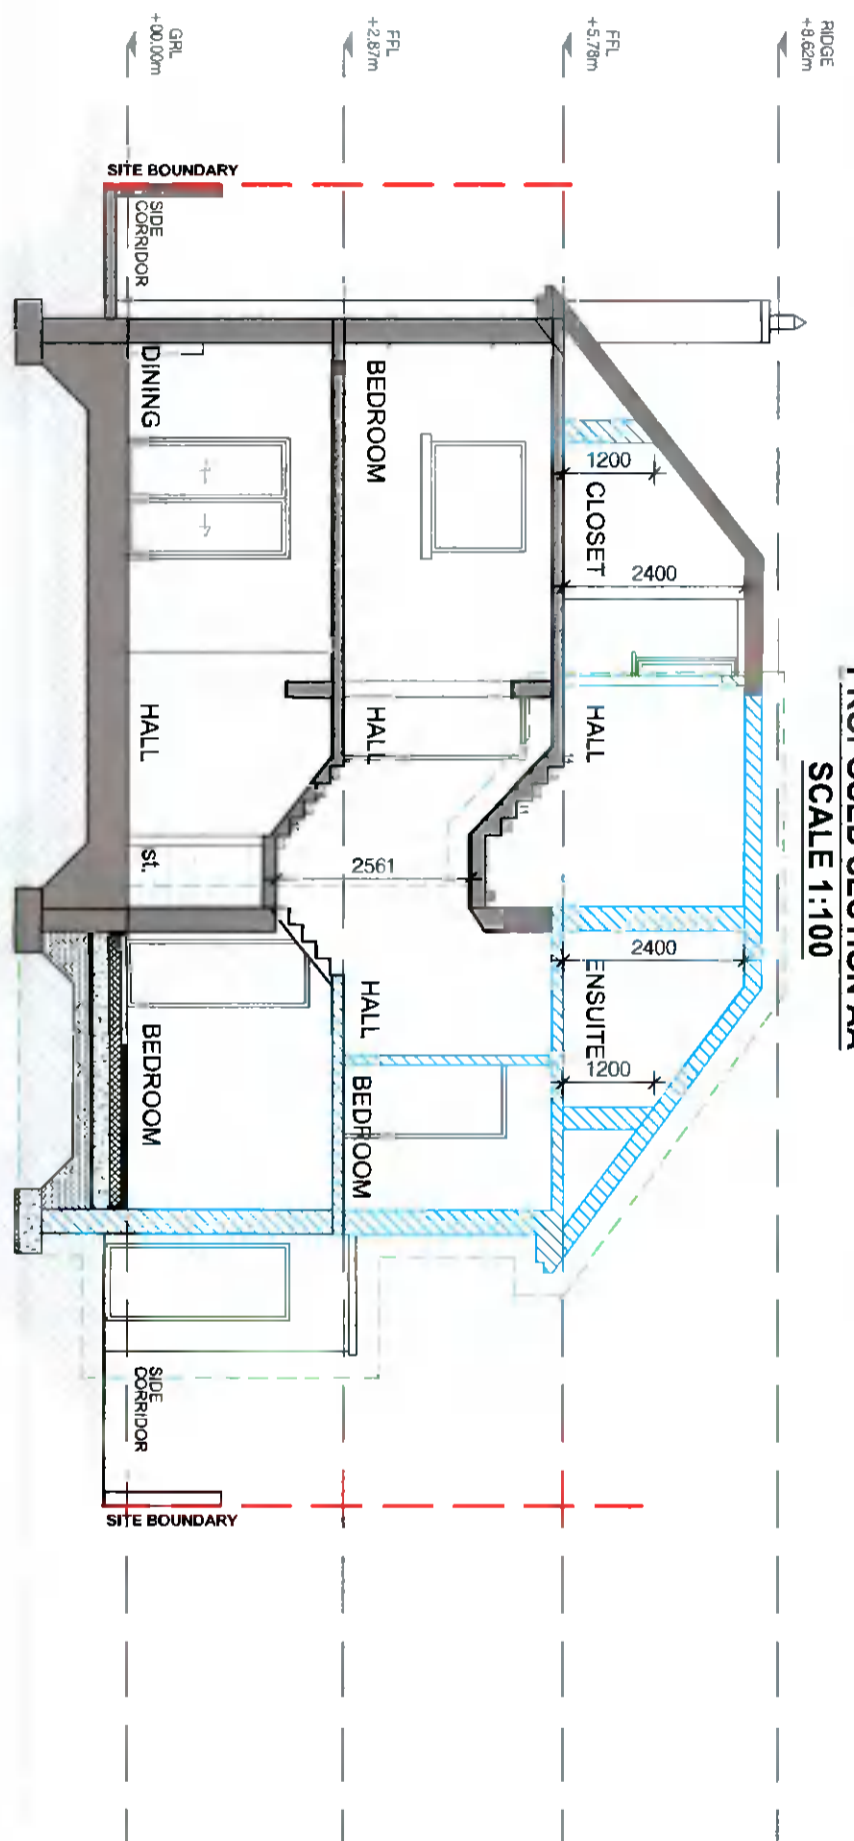

**PROPOSED SECTION BB**  
SCALE 1:100

**NOTES / LEGEND**  
 BOUNDARY LINE  
 NEW EXTENTION AREA

Revision	Date	Description	By

**PLANNING APPLICATION**

**CEARDEAN**  
a r c h i t e c t s

Client: CATHERINE HEBRAN  
 Project: 188 BUTTERFIELD AVENUE  
 Drawing: PROPOSED SECTIONS  
 Date: 22.03.20  
 Scale: 1:100  
 Arch: ARCH. 02  
 Year: 22018  
 Sheet: 230  
 Total: 00

© COPYRIGHT This drawing or design may not be reproduced without permission