



Landscape Planting plan Scale : 1:100 @ A1

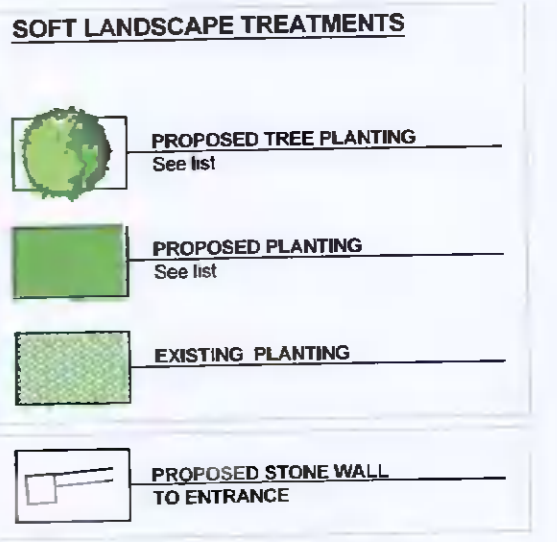


- Proposed native hedgerow and Timber post & rail fence
- Existing Hedgerow to be maintained
- Existing Trees to be retained
- Proposed ground cover planting *Armeria maritima*
- Proposed Planting Medium planting - *Prunus 'Otto Luyken'* with gravel drain to house.
- Proposed Planting Medium planting - *Prunus 'Otto Luyken'* with gravel drain to house.
- Existing boundary fence, wall and fence to be maintained
- Proposed Planting Ground cover - *Bergenia cordifolia* Medium planting - *Lavendula angustifolia*


Key Masterplan Scale : nts @ A1

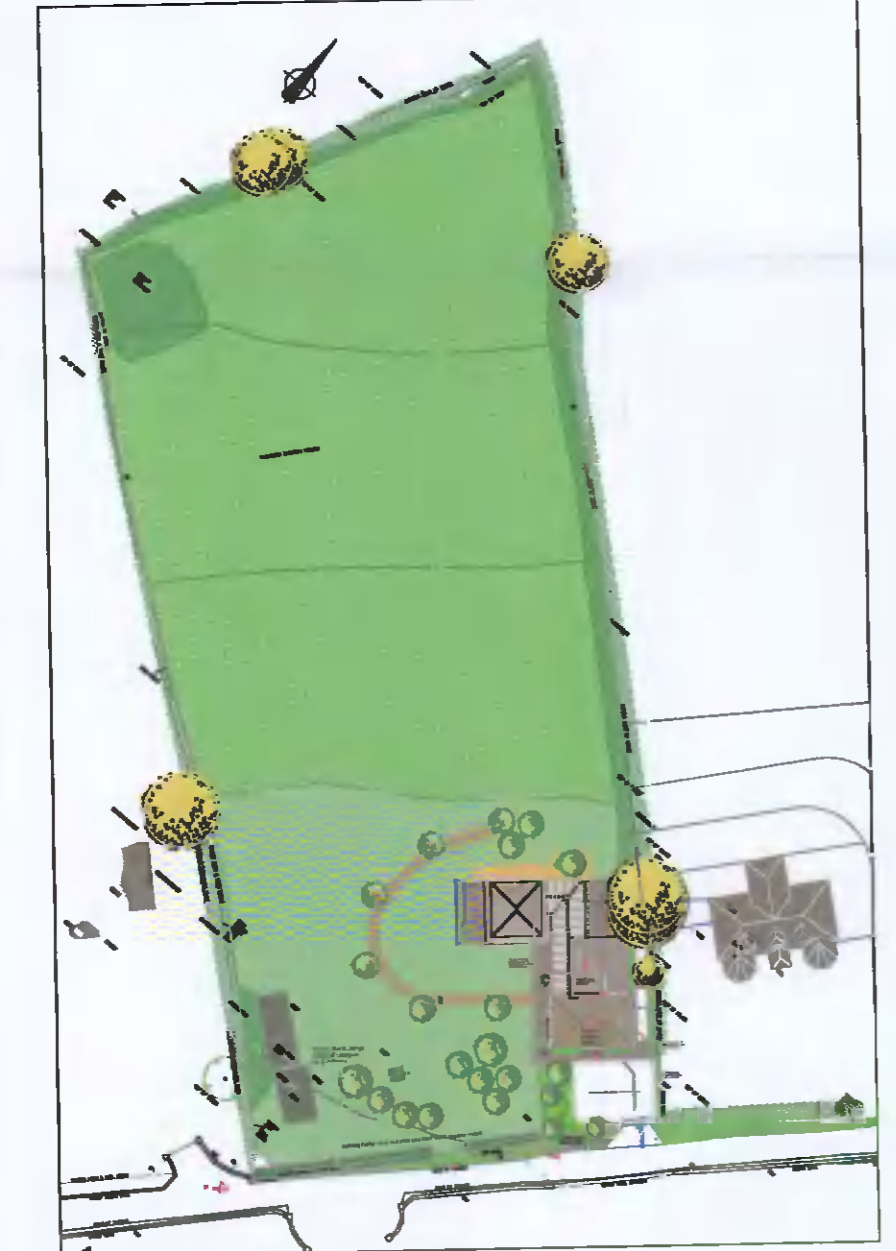

Double Tree Staking Detail

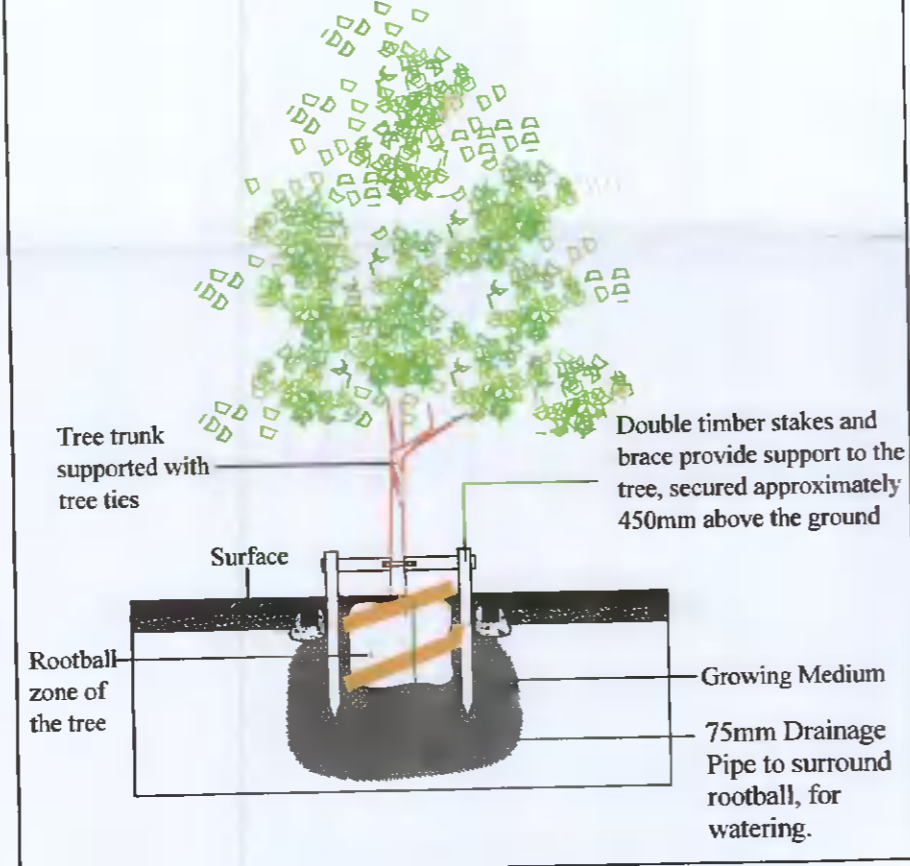

Shrub Planting Detail

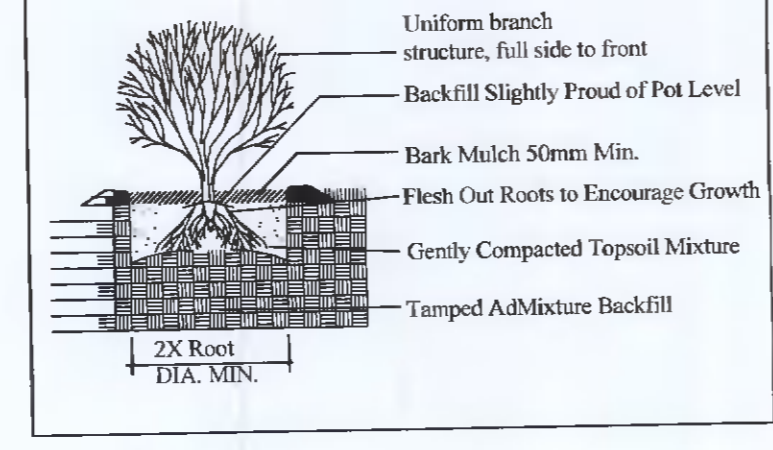

Proposed Tree List

Name	Size
1 <i>Betula pendula</i> 'multi-stem'	400cm 3 stem min.
2 <i>Magnolia stellata</i>	14-16cm
3 <i>Viburnum opulus</i>	150-200cm
4 <i>Acer palmatum</i> 'Bloodgood'	150cm R/b
5 <i>Platanus acerifolia</i>	16-18 cm
6 <i>Betula pendula</i>	14-16cm
7 <i>Quercus robur</i>	14-16 cm
8 <i>Fagus sylvatica</i>	14-16cm
9 <i>Fagus sylvatica purpurea</i>	14-16cm

Proposed Shrubs

Name	Size	Per m ²
P1 <i>Prunus 'Otto luyken'</i>	5Ltr	3/m ²
P2 <i>Lavendula angustifolia</i>	5Ltr	4/m ²
P3 <i>Astelia 'Silver spear'</i>	3Ltr	3/m ²
P4 <i>Sarcococca hookeriana</i> var <i>humilis</i>	3Ltr	3/m ²
P5 <i>Perovskia atriplicifolia</i>	3Ltr	3/m ²
P6 <i>Knophia 'Royal Standard'</i>	3Ltr	5/m ²

Proposed Ground Cover

Name	Size	Per m ²
G1 <i>Libertia grandiflora</i>	2Ltr	5/m ²
G2 <i>Helleborus niger</i>	2Ltr	7/m ²
G3 <i>Armeria maritima</i>	2Ltr	5/m ²
G4 <i>Bergenia cordifolia</i>	2Ltr	5/m ²

REV	DATE	BY	DESCRIPTION
A	16/05/2022	JC	Additional Info
B	17/05/2022	JC	Additional Info

Project Title: Mount Carmel, Crookshane, Rathcoole Co Dublin		Dwg. No.:	03
Client: Gareth McHale		Scale:	as shown (A1)
Drawing Title: Landscape planting plan		Date:	12.01.2022
Job No.: 2022 - 1693		Drawing By:	JC
		Checked By:	RMD

RMDA
LANDSCAPE ARCHITECTS

5 Footenhill, Rathcoole, Co. Dublin
tel: +353 1 412 4476 mob: 086 26 25 438
fax: +353 1 401 3748 e-mail: ronai@rmda.ie

This drawing is copyright ©