



**Logical
Fire Safety**

Logical Fire Safety Limited

15 Herbert Place, Dublin 2, Ireland

E: fire@logical.ie
W: www.logicalfire.ie
T: 01 443 4155



No.	Description	Date
1	FSC Application Drawings	12/03/2021


FIRE SAFETY CERTIFICATE APPLICATION DRAWING

IT SHOULD BE NOTED THAT THIS DRAWING IS FOR FSC PURPOSES ONLY AND THEREFORE IS LIMITED IN ITS CAPACITY TO CONVEY THE TOTAL INFORMATION INCLUDING DETAILS AND SPECIFICATION, WHICH WILL BE NECESSARY TO COMPLETE THE WORKS.
ANY WORKS CARRIED OUT WHICH IS NOT COVERED HERE WILL BE THE RESPONSIBILITY OF THE PERSON CARRYING OUT THE WORKS. IF ANY SITUATION ARISES WHICH WOULD CAUSE A CONTRAVENTION OF THE BUILDING REGULATIONS, THEN THE DESIGNER SHOULD BE CONSULTED, OTHERWISE THE DESIGNER CAN NOT BE HELD RESPONSIBLE

Client: Cedarglade Ltd.
Property Address: Block B, Main Street, Newcastle, Co. Dublin

Drawing Name: Site Location Map

Project Number: 2020/098.2
Date: 12/03/2021
Drawn by: J. McParland
Checked by: C. Deery
Drawing No: 2020.098.2.FSC.101
Scale: A3 @ 1:1000

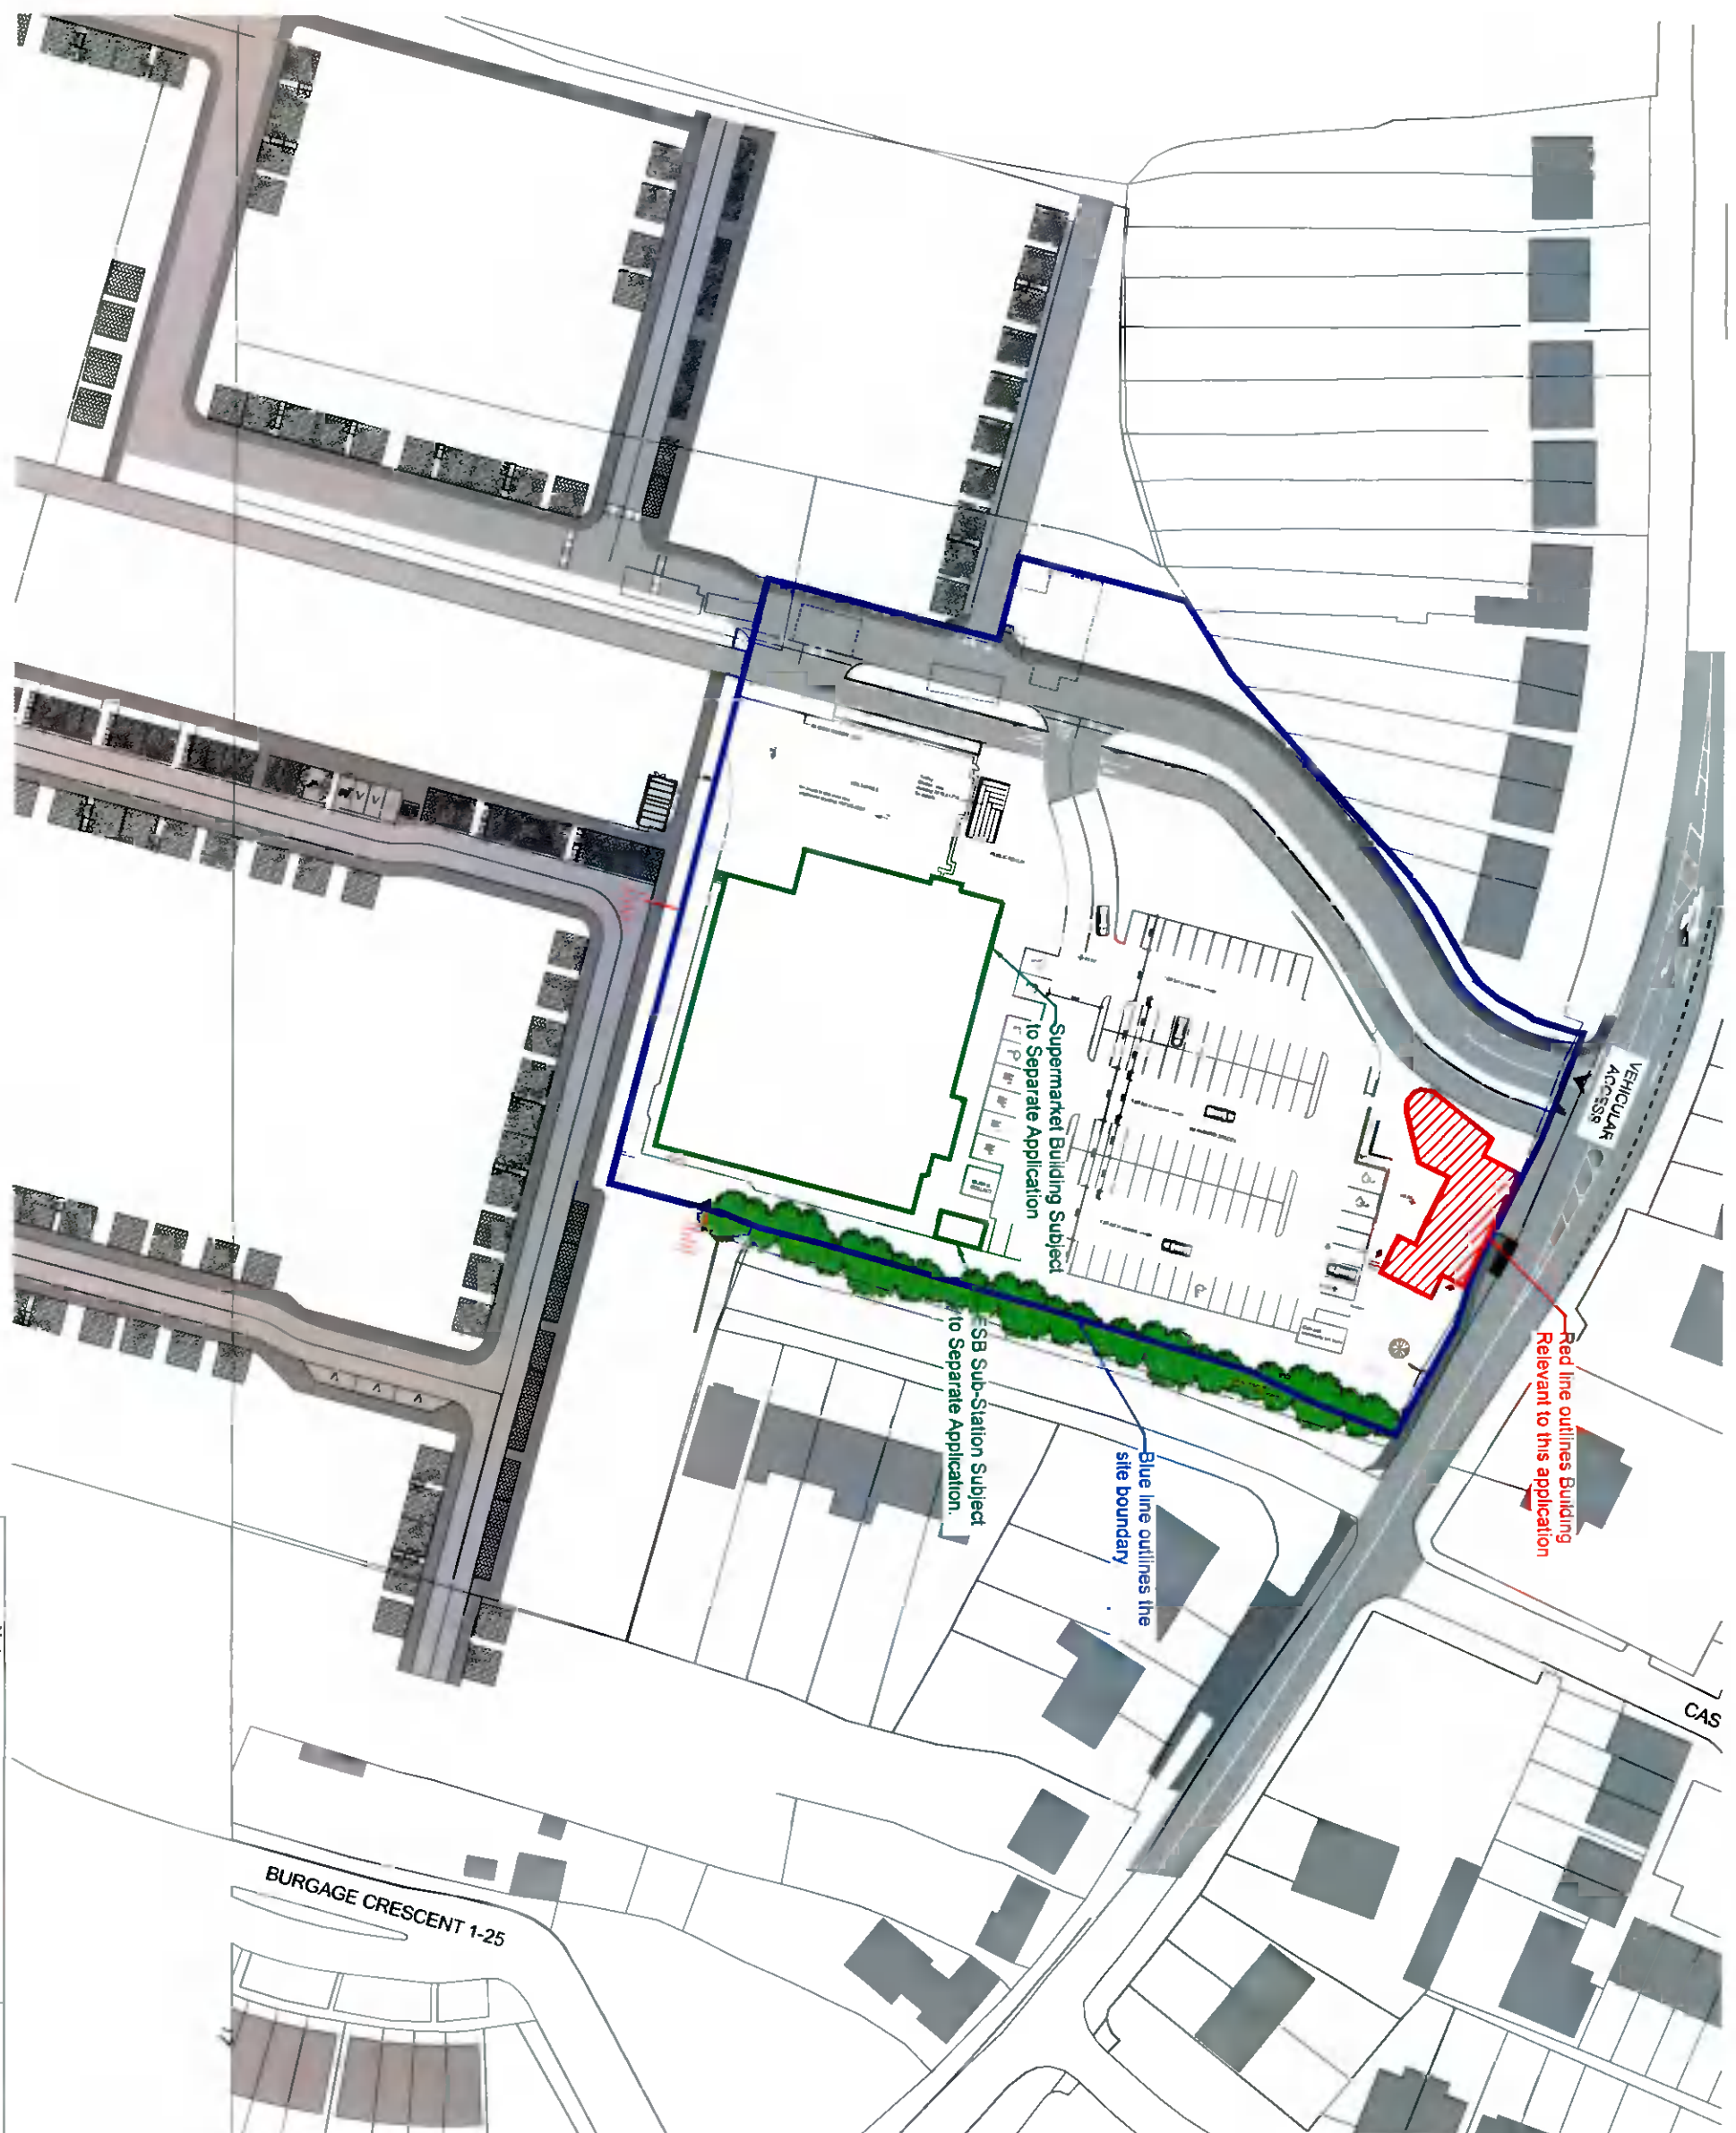

Site Location Map
Scale - A3 @ 1:1000

Note:

- Blue line Site Boundary
- Red line Building relevant to this application
- Green line Building relevant to this application

