


Site Location Map

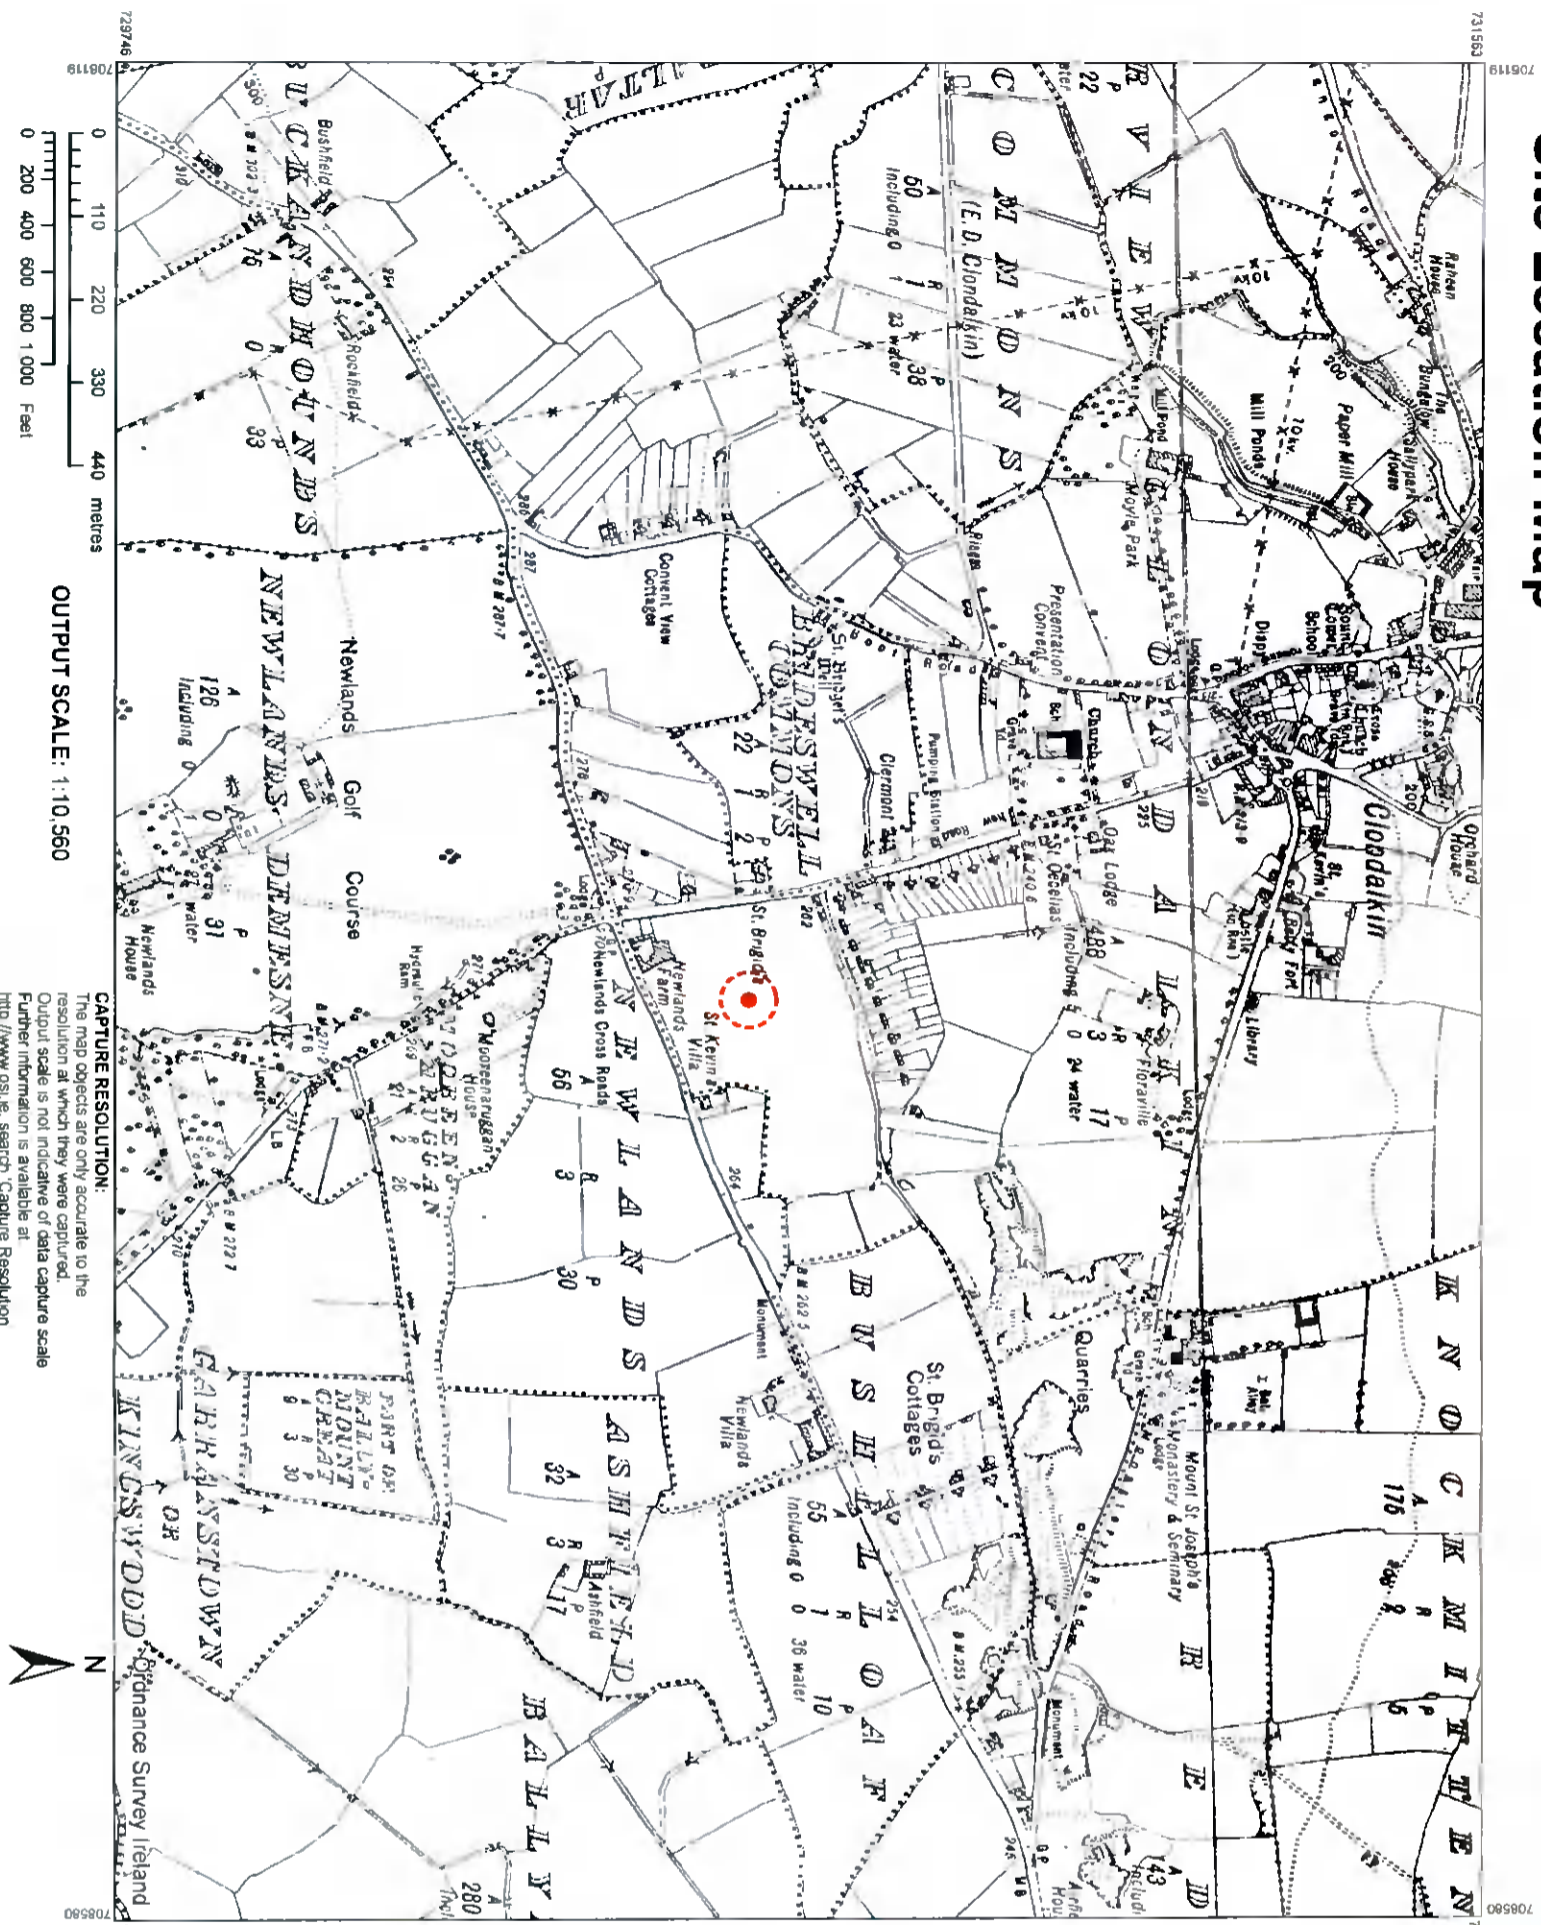

National Mapping Agency

CENTRE COORDINATES:
ITM 707350,730655

PUBLISHED: 06/10/2021
ORDER NO.: 50224367_1

MAP SERIES: 6 Inch Raster
MAP SHEETS: DN017, DN021

COMPILED AND PUBLISHED BY:
Ordnance Survey Ireland,
Phoenix Park,
Dublin 8,
Ireland.

Unauthorised reproduction infringes Ordnance Survey Ireland and Government of Ireland copyright.

All rights reserved. No part of this publication may be copied, reproduced or transmitted in any form or by any means without the prior written permission of the copyright owners.

The representation on this map of a road, track or footpath is not evidence of the existence of a right of way.

Ordnance Survey maps never show legal property boundaries, nor do they show ownership of physical features.

© Surphéireacht Ordánáis Éireann, 2021
© Ordnance Survey Ireland, 2021
www.osi.ie/copyright

LEGEND:
<http://www.osi.ie>
search 'Large Scale Legend'

NOTES

SITE LOCATION

CDP Architecture
4 The Mall, Merrion Square, Dublin 2, Ireland
Tel: 01 454 4666

PLANNING

JOB NO.	2021_137	DATE	MAY 2022
PROPOSED RESIDENTIAL DEVELOPMENT AT THE REAR OF NO 13 NEWLANDS DRIVE CLONDALKIN DUBLIN Z2		SCALE	NRS(0)
CLIENT	HJM INVESTMENTS LTD	CHECKED	VB
DRAWING TITLE	SITE LOCATION MAP (RECORD PLACE MAP)	DATE	2021_137
DRAWING NUMBER	3_1_001	REVISION	